




Revisions

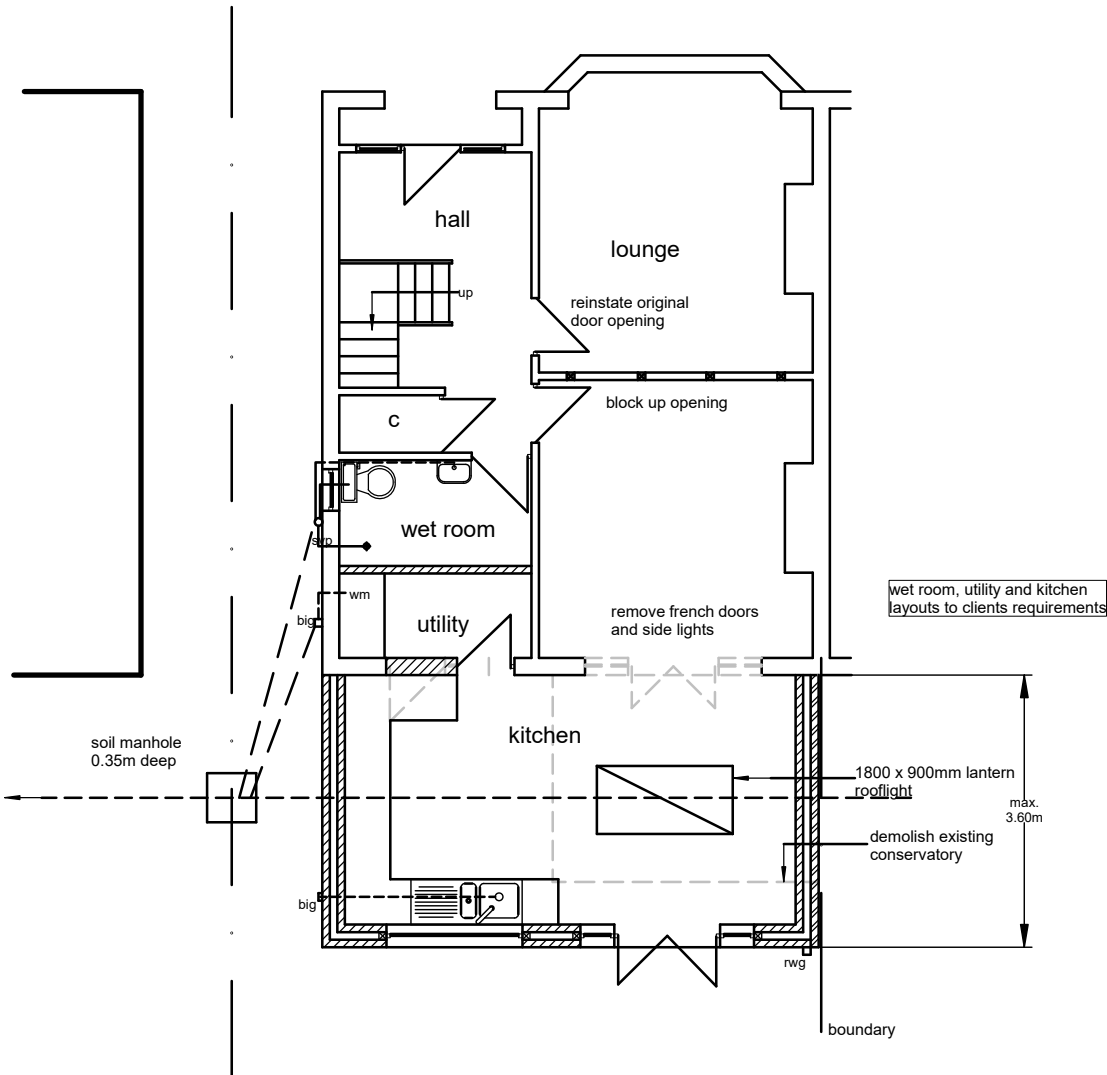


GROUND FLOOR PLAN

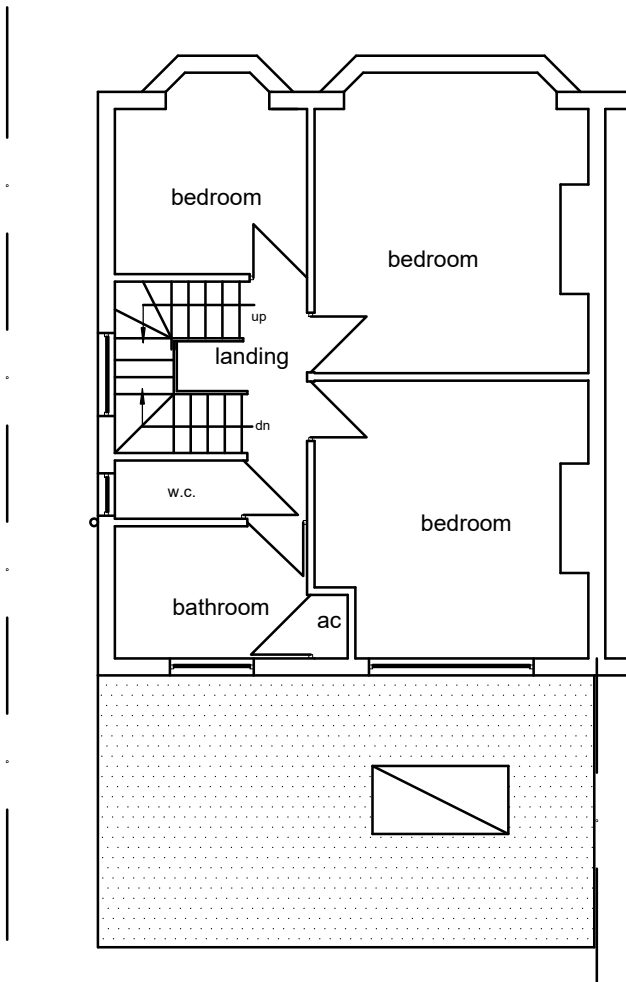

FIRST FLOOR PLAN

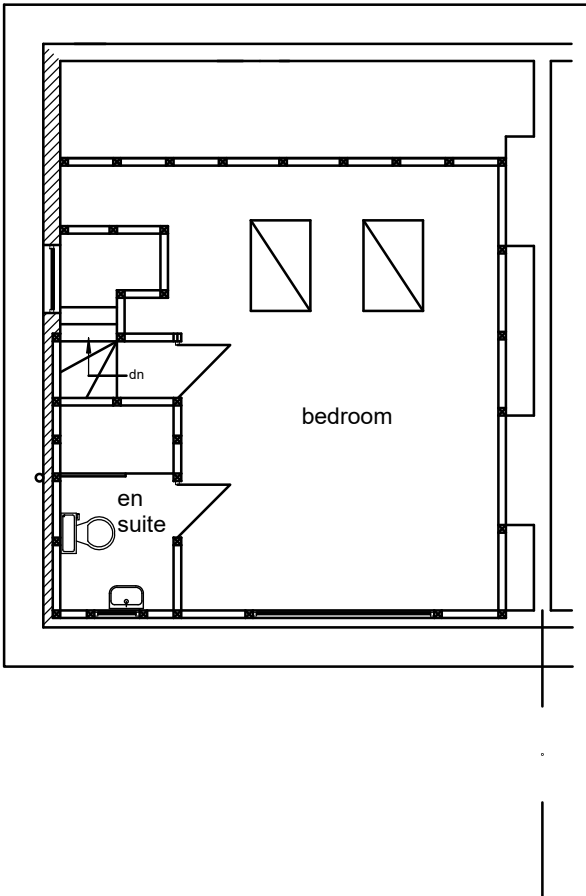


LOFT FLOOR PLAN

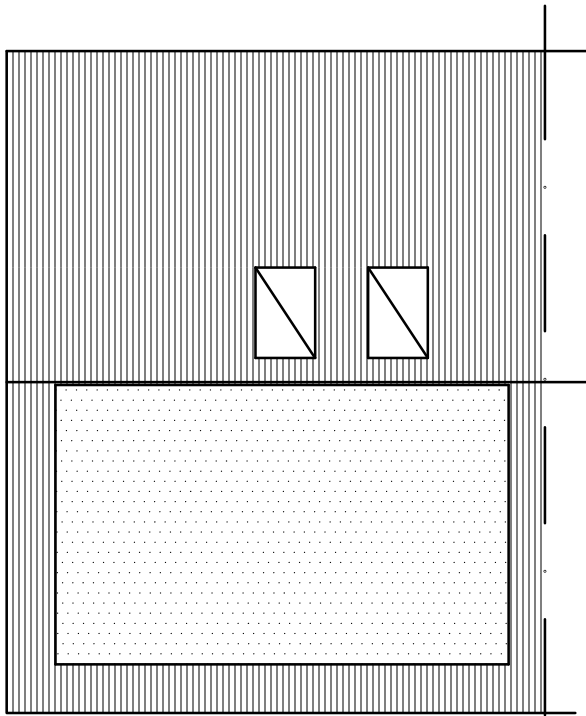


ROOF PLAN


ALL EXTERNAL FINISHES TO MATCH EXISTING
ALL INTERNAL FINIISHES TO CLIENTS SPECIFICATION

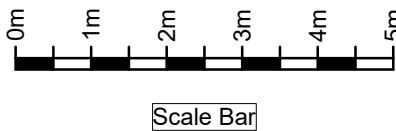


The contractor is responsible for checking dimensions on site before work is carried out.

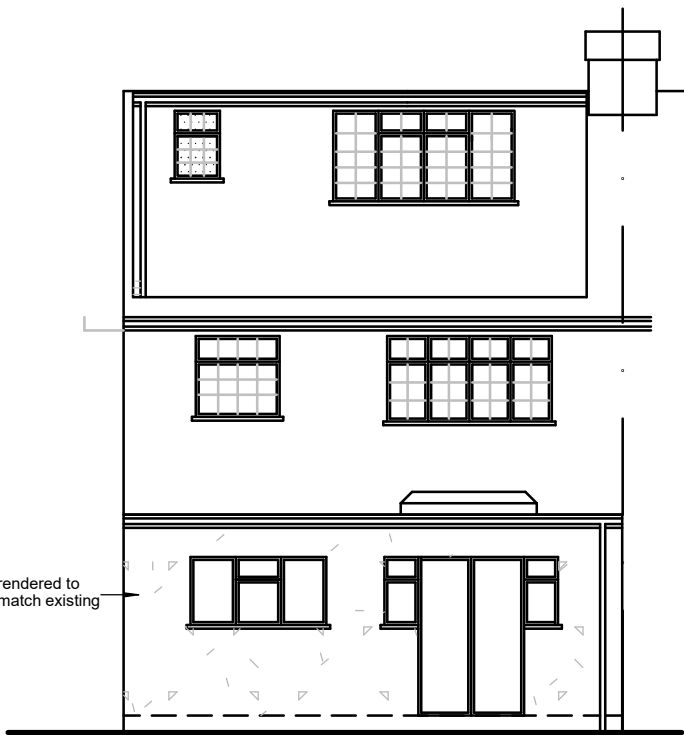


REAR ELEVATION

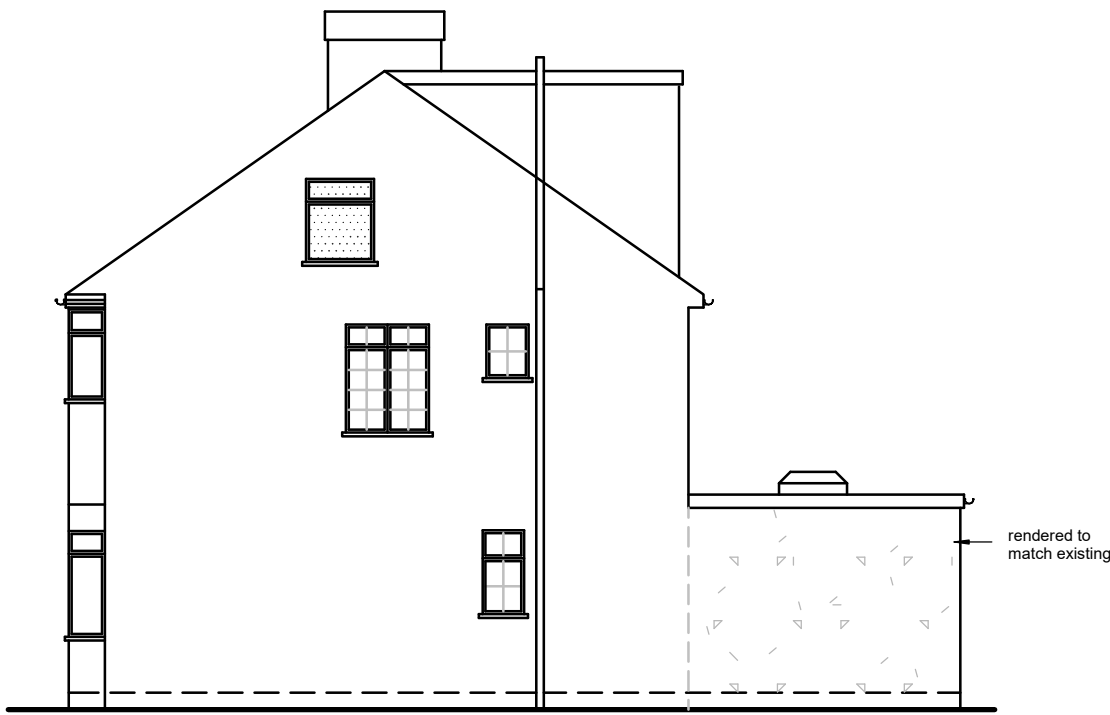

SIDE ELEVATION

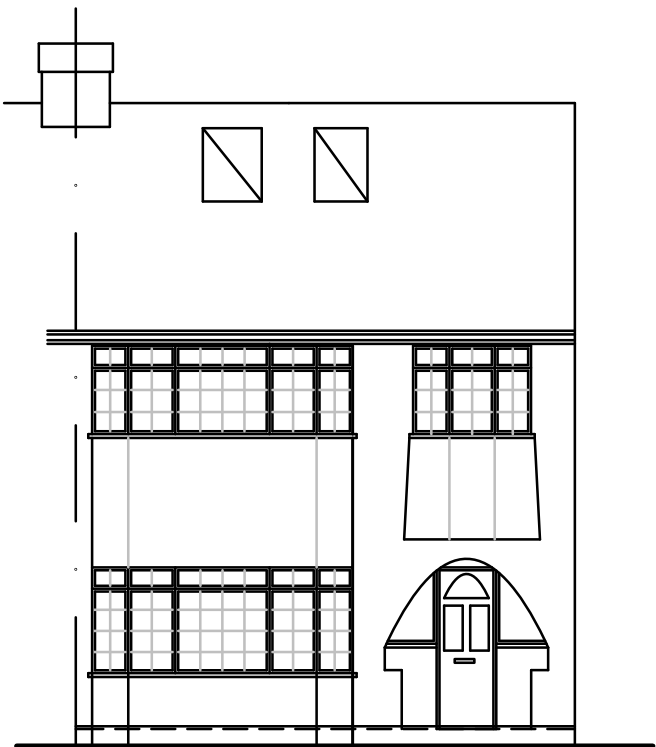

FRONT ELEVATION

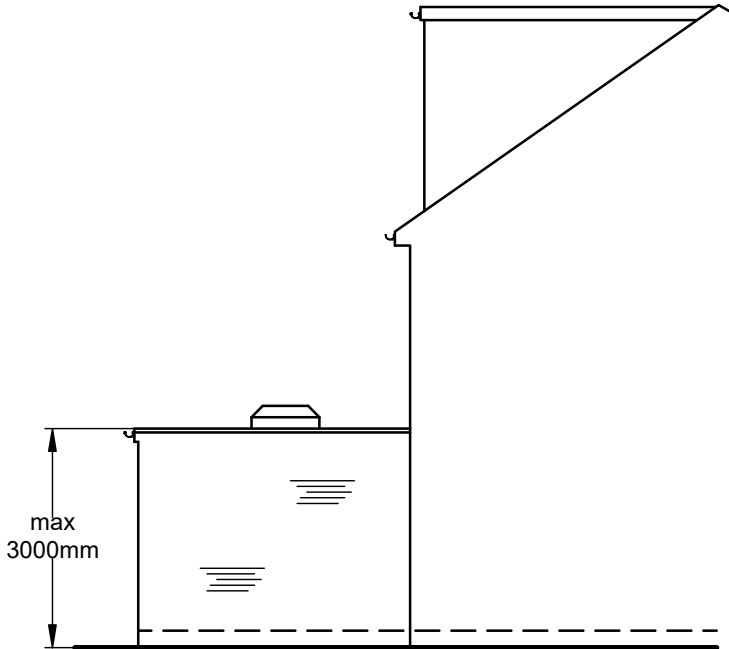

SIDE ELEVATION

client
Mr & Mrs N Bierne

drawing title
Proposed Plans and Elevations

site
17 Hillcroft Crescent
South Ruislip HA4 9HL

scale 1:100 @ A2
date August 2026

drawing no. NB/17/201
revision