
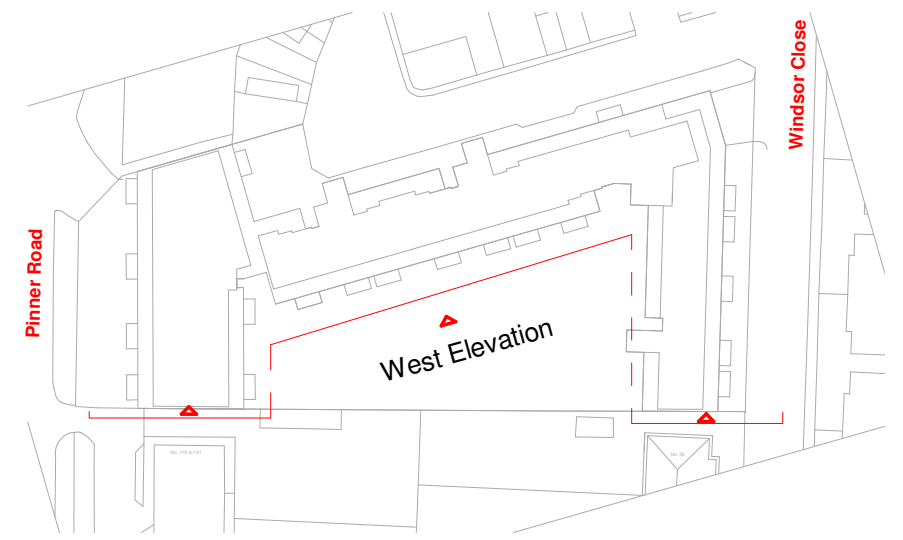


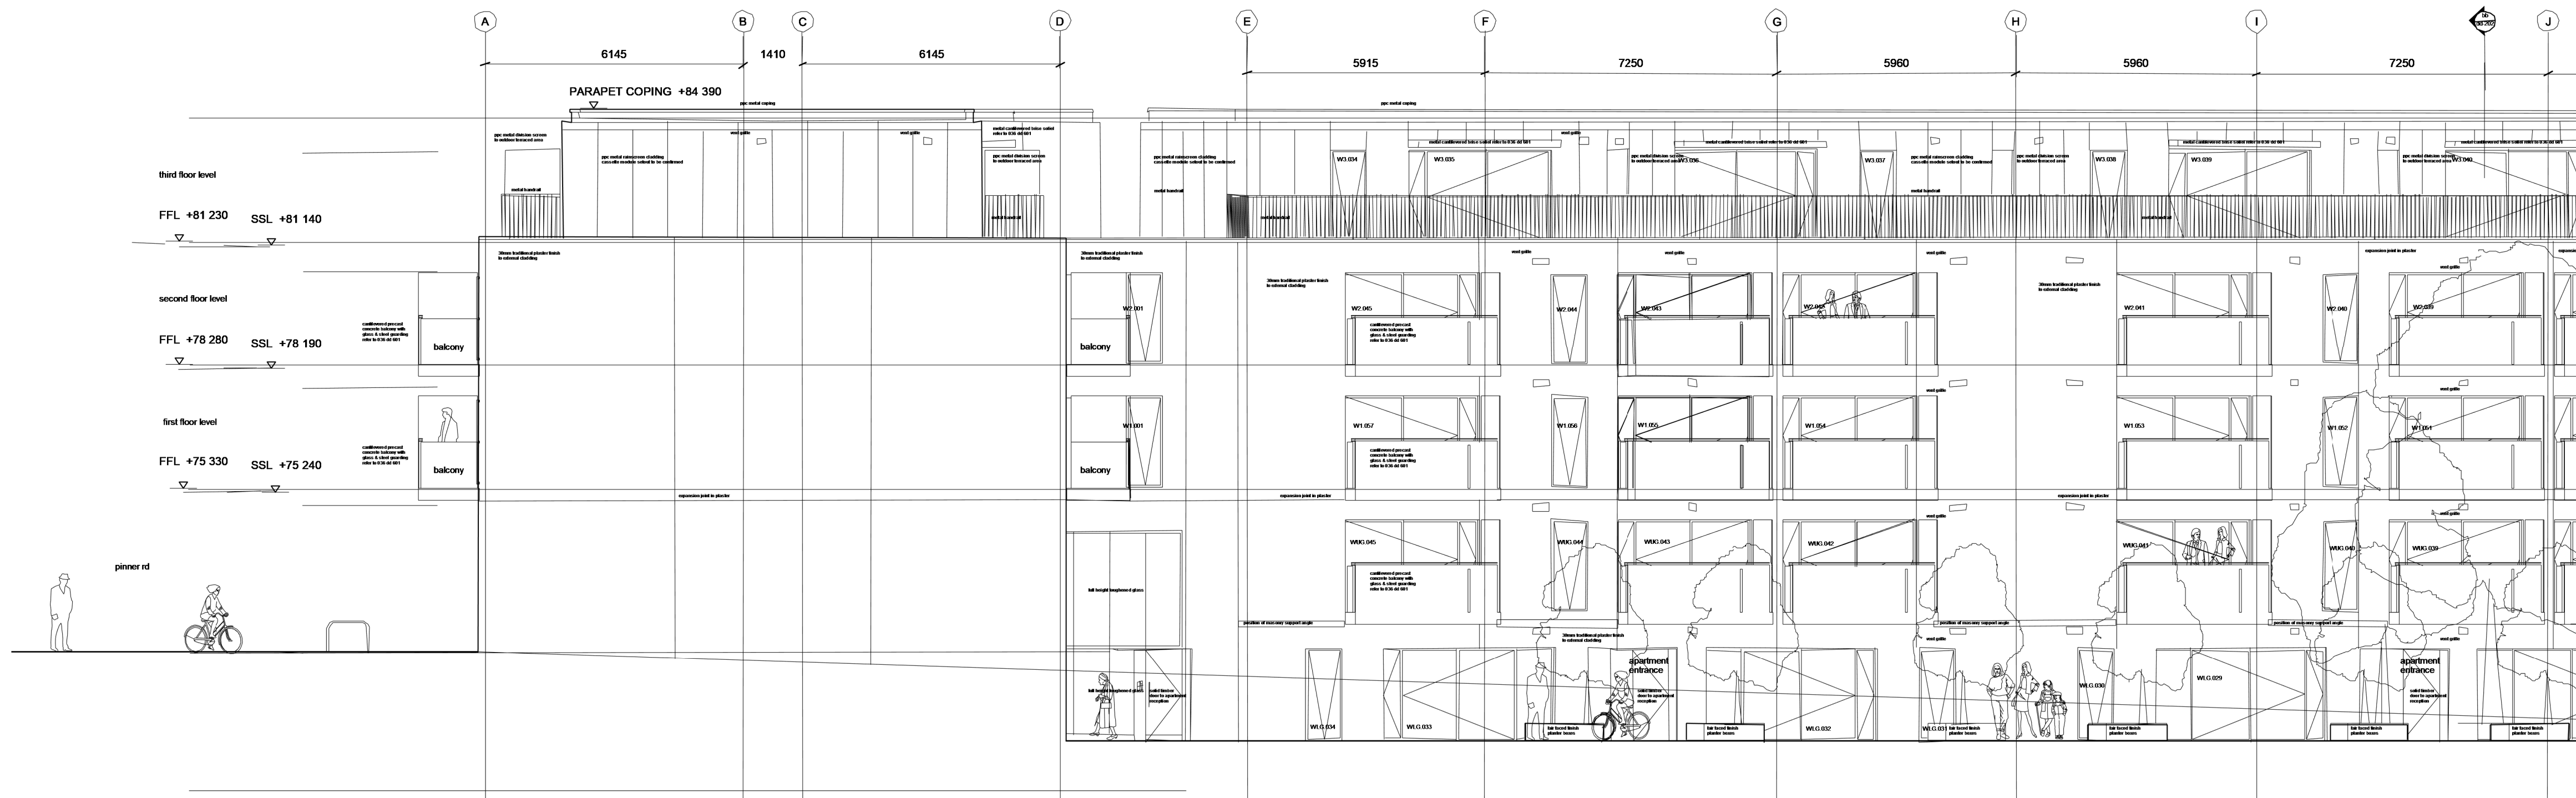


SEE BELOW

Existing elevation - West

1:100


SEE ABOVE

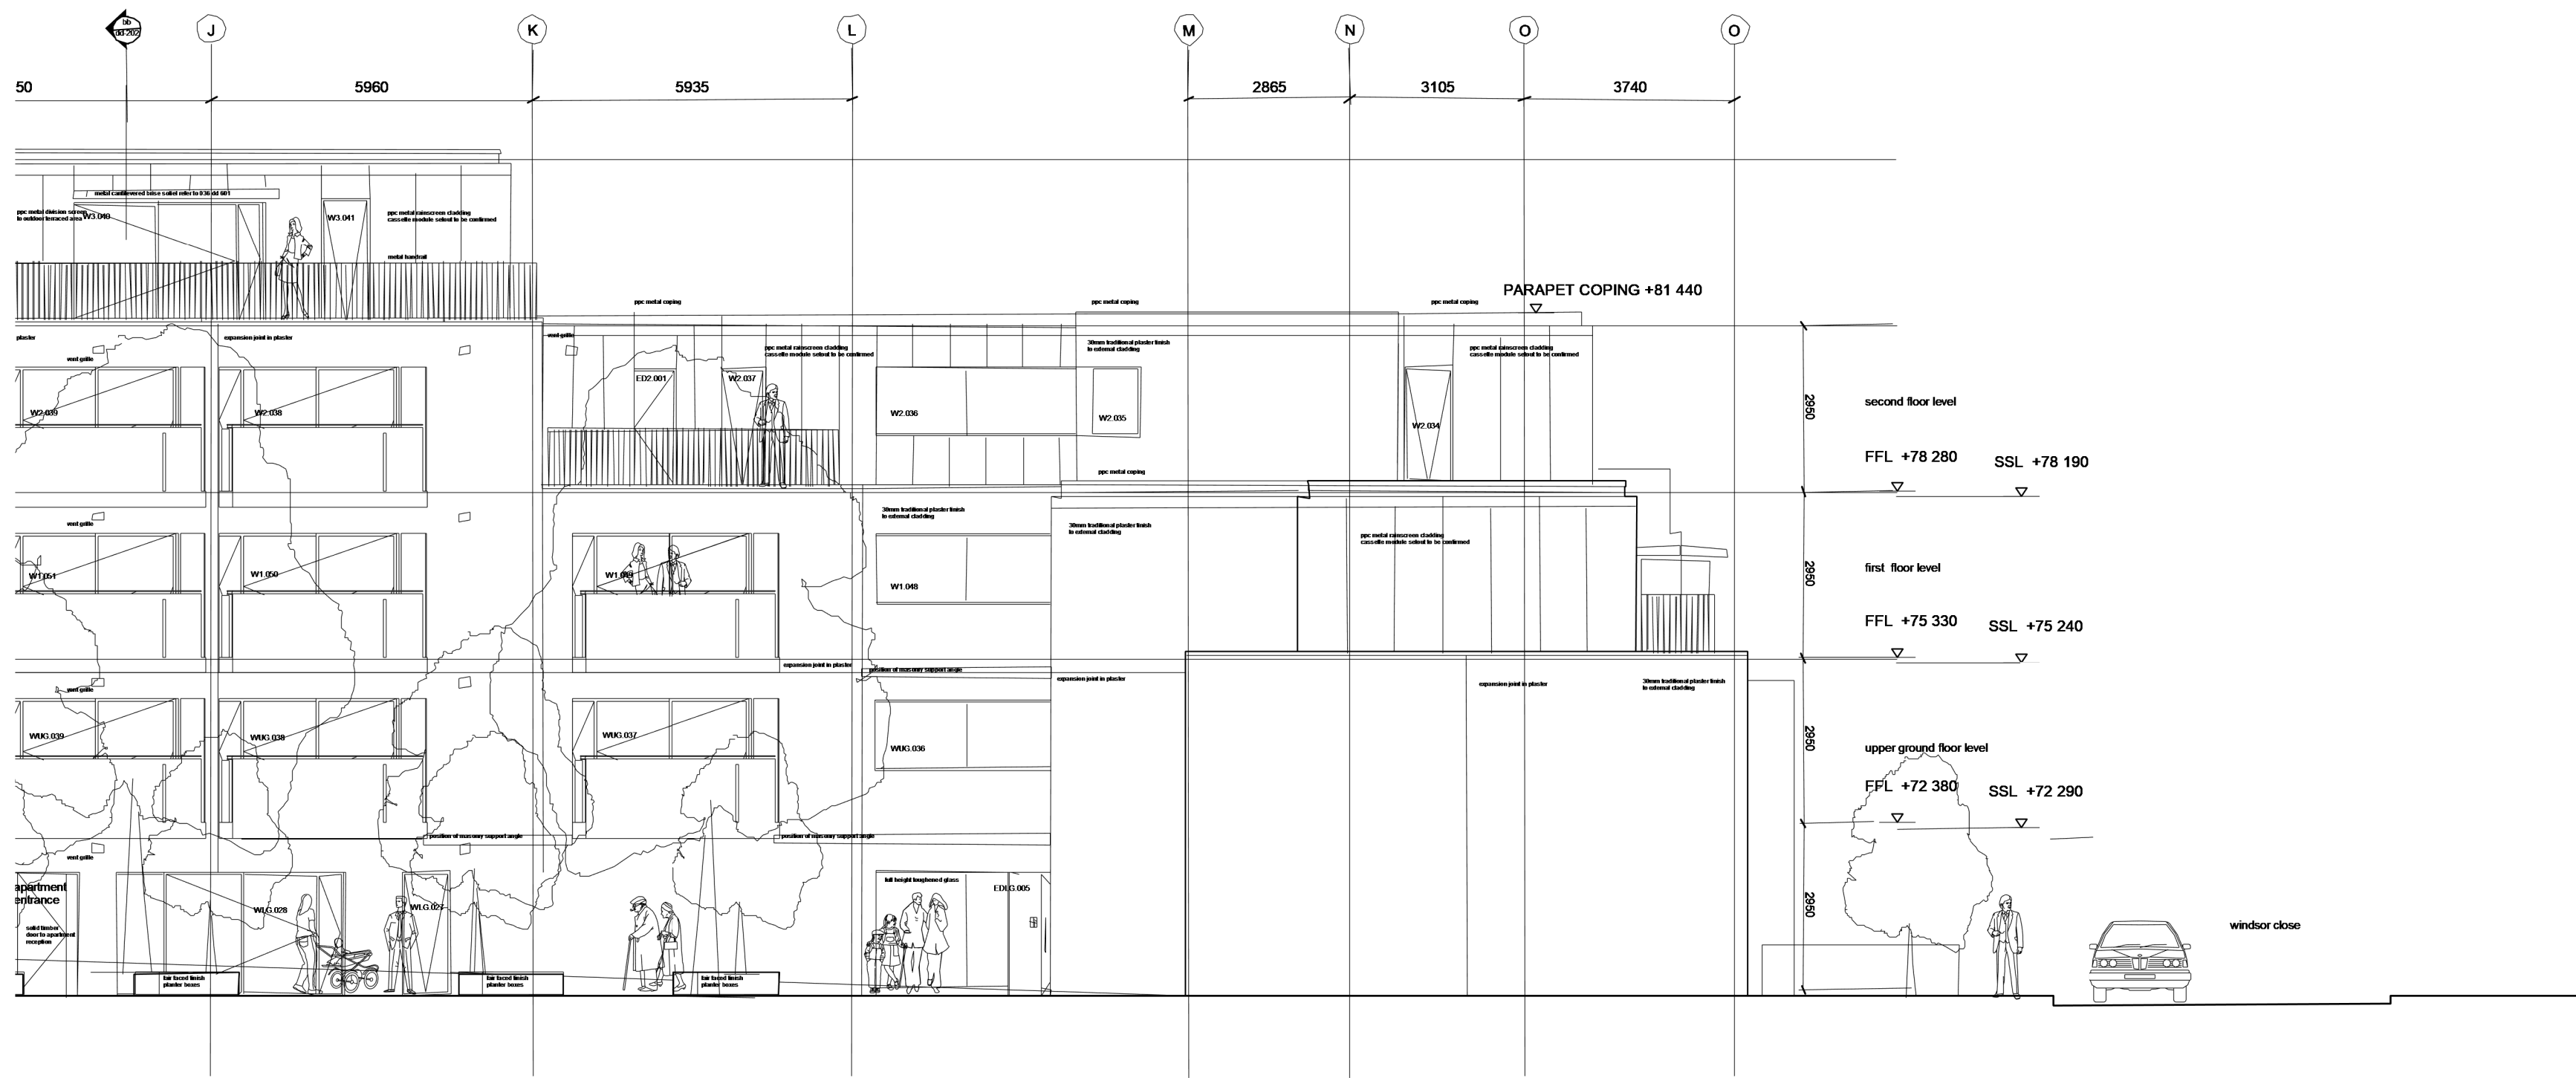

Existing elevation- West (continue)

1:100

rev	date	revision description	dm	aud
A	16.12.21	Revision to Planning Consultant's Comment	AV	KV

 

0 10 m

Planning

studio VArchitects

project	drawn	checked	scale	project date
No.117 Pinney Road, Northwood Hills HA6 1DA	AV	KV	1/100	DEC.20
day title	job no.	day no.	rev	
Existing West elevation	2010	PL08	A	16.12.21