

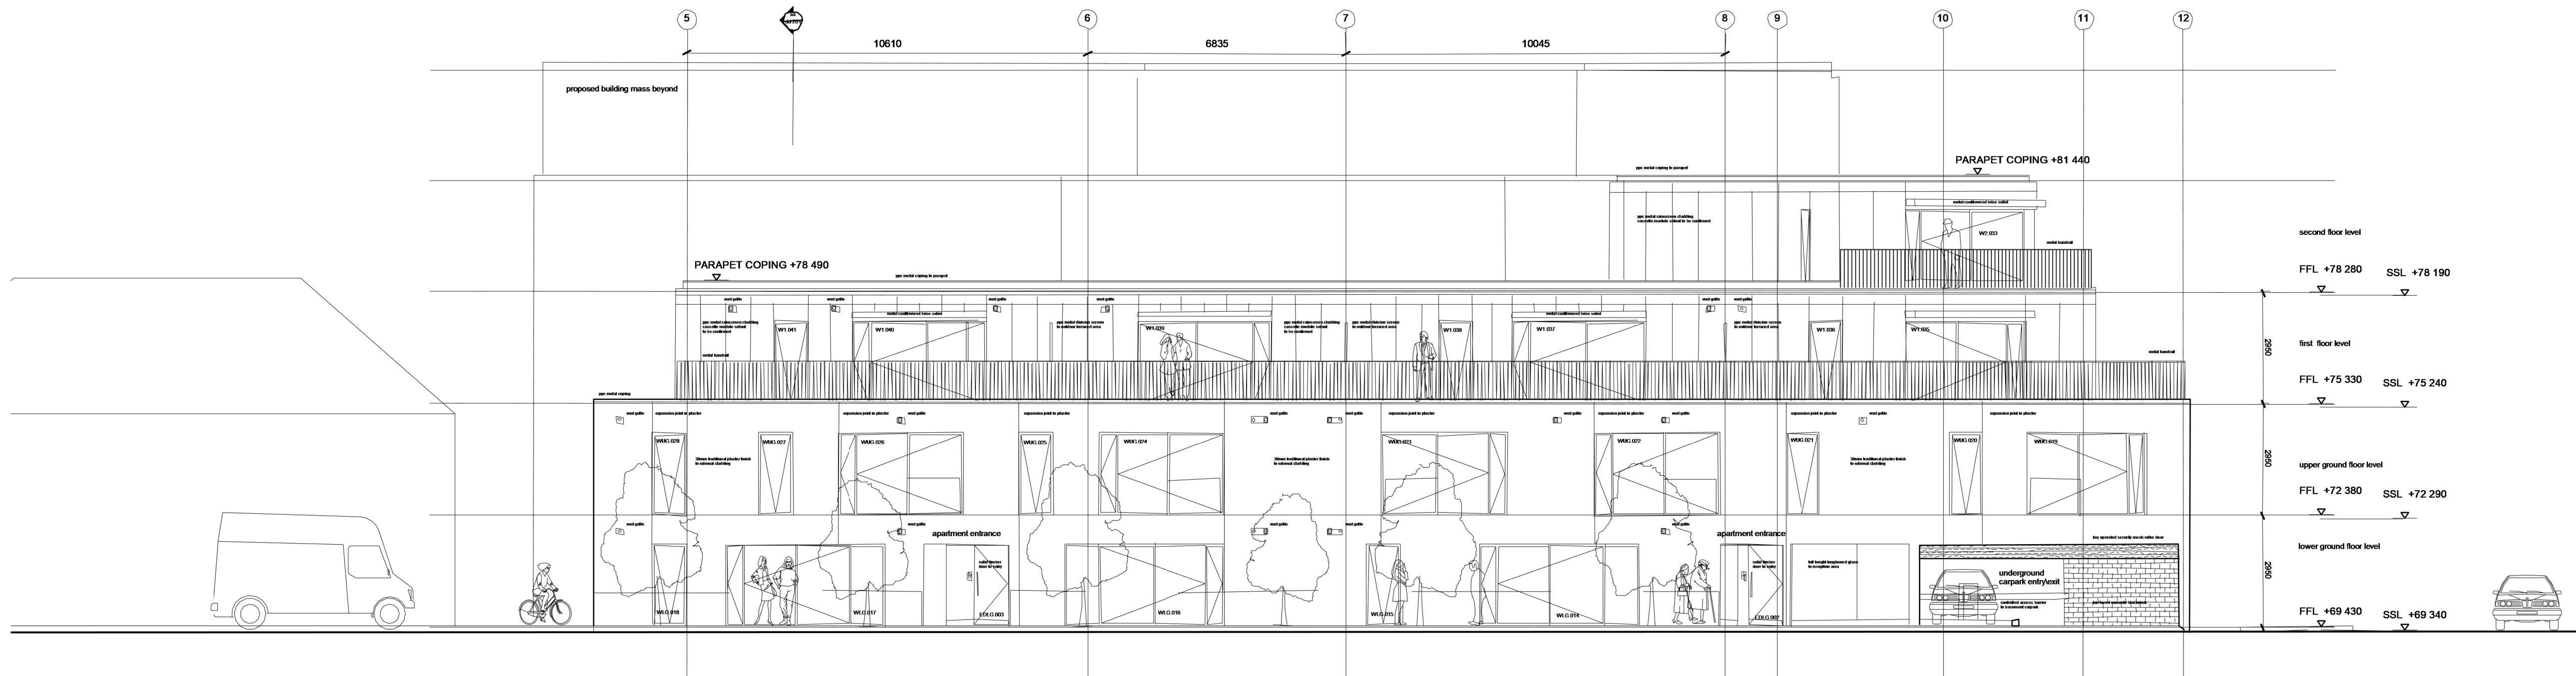


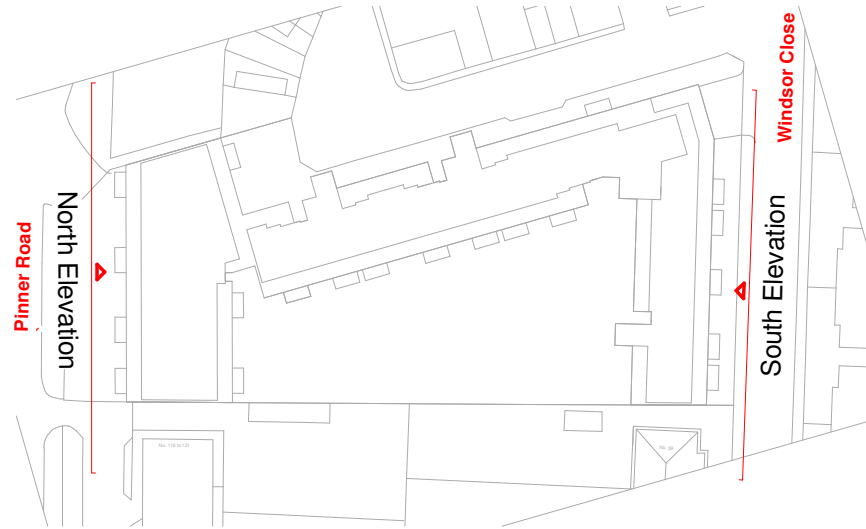

Existing Elevation - South


1 : 100

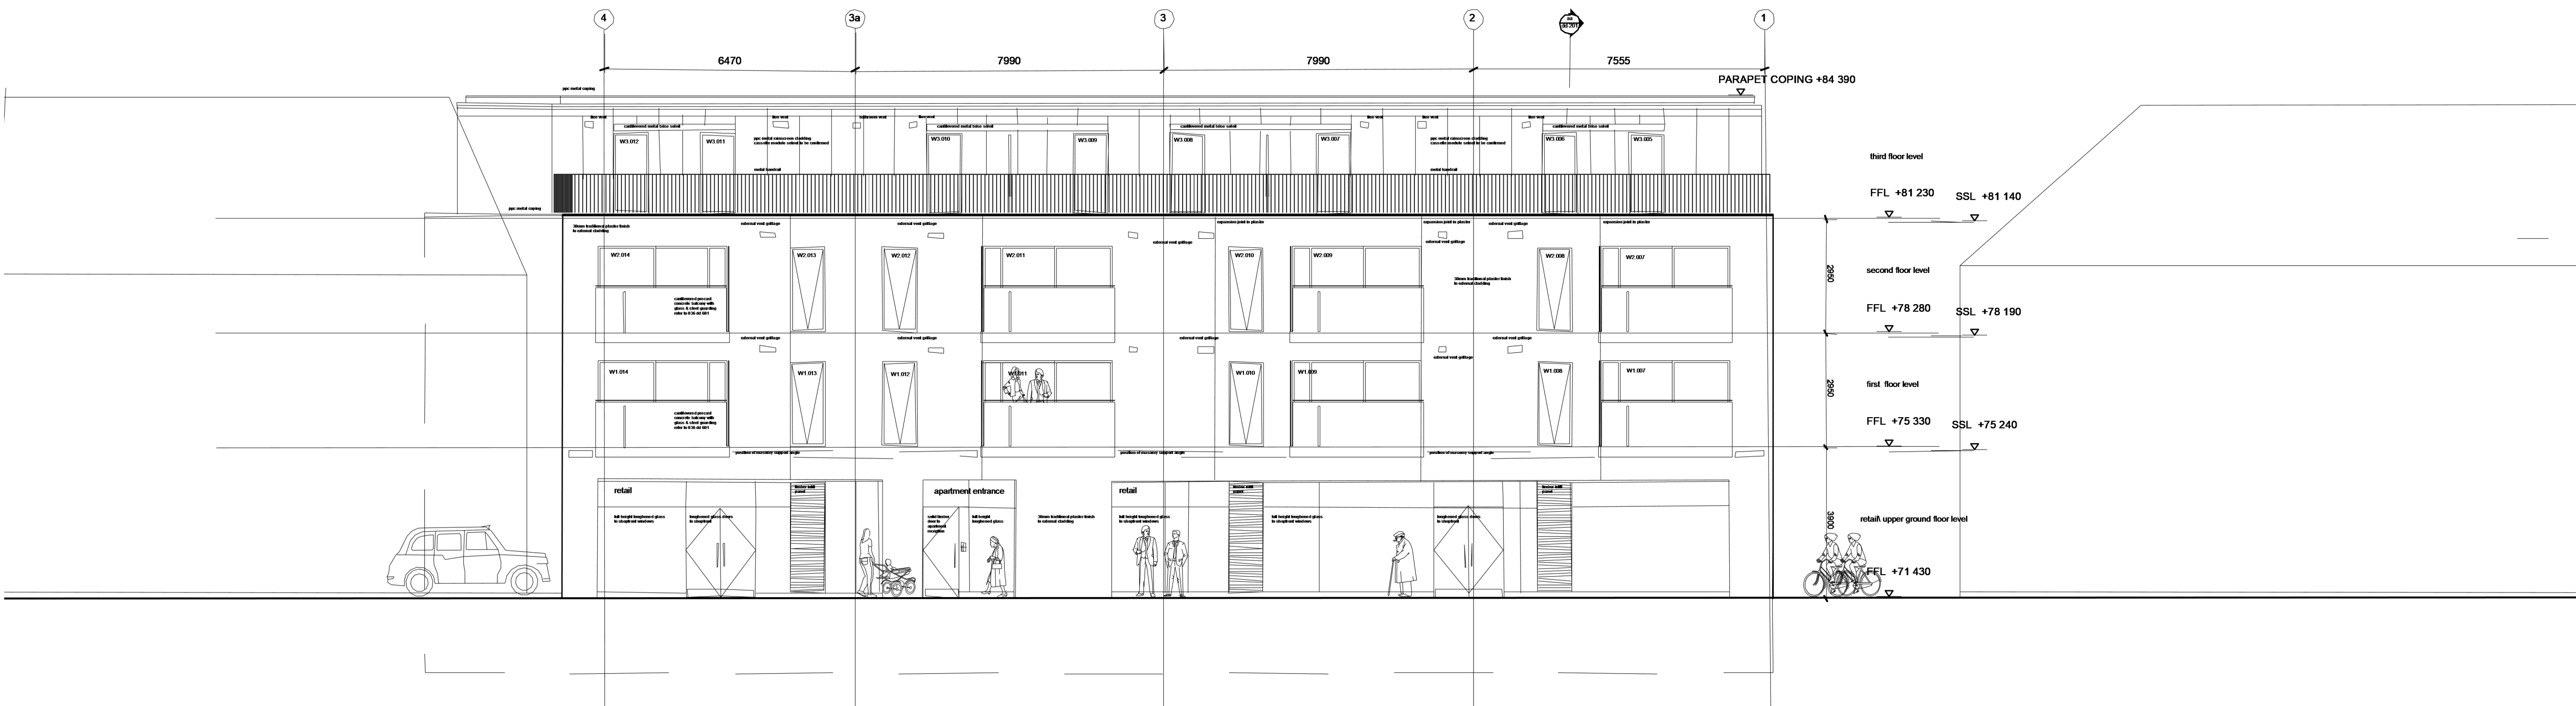

Existing Elevation - North

1 : 100

rev	date	revision description	dm	aud
A	16.12.21	Revision to Planning Consultant's Comment	AV	KV

 

AS 1:200
1:100
0 10 m

drawing status
Planning

studio VArchitects

224 wellendon broadway
hendon
london NW4 7JL

T: 020 8203 9072
F: 020 8203 8210

website: www.studiovarchitects.co.uk
e-mail: info@studiovarchitects.co.uk

project	drawn	checked	scale	project date
No.117 Pinner Road, Northwood Hills HA6 1DA	AV	KV	1/100	DEC.20
drawing	job no.	diag no.	rev	date
Existing North and South elevations	2010	PL09	A	16.12.21