



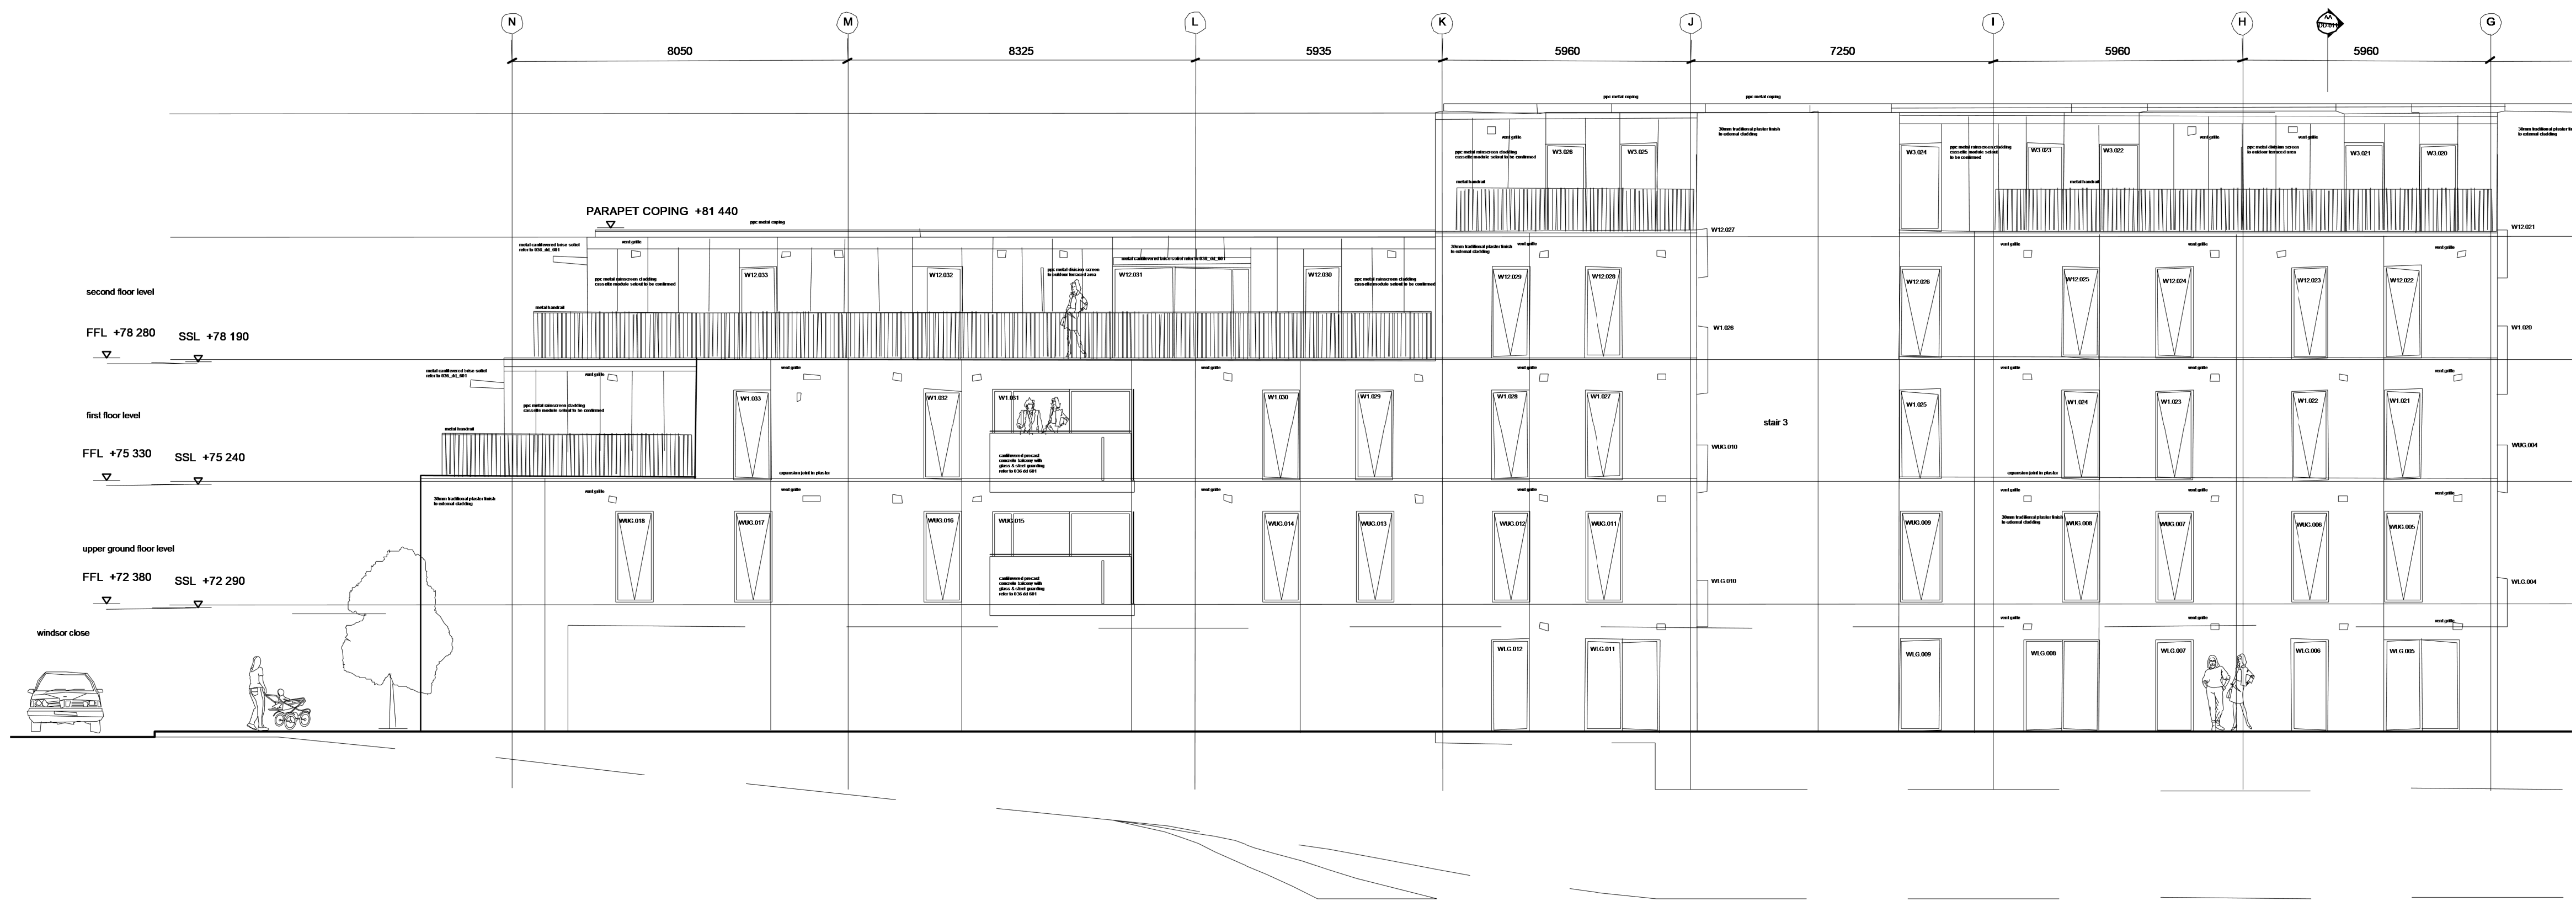

Existing Elevation - East

1 : 100

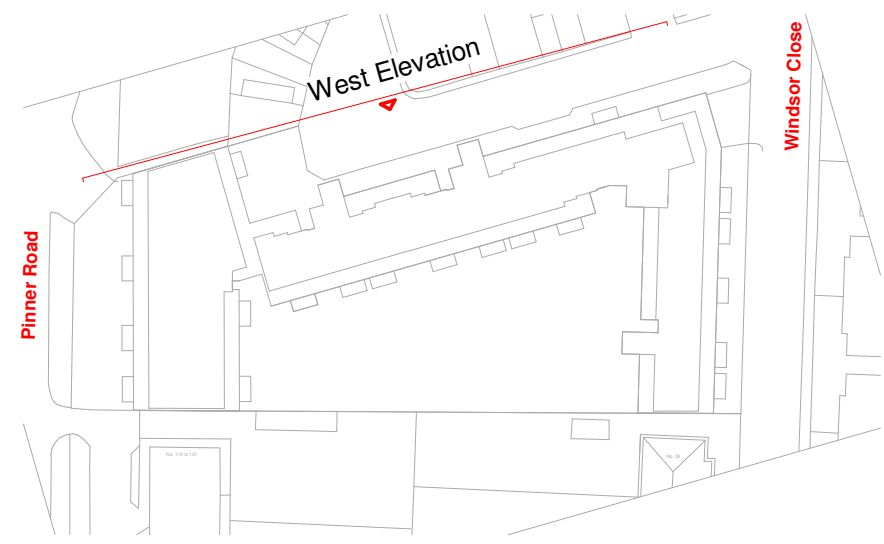

SEE BELOW


SEE ABOVE



Existing Elevation - East (continue)

1 : 100

| rev | date     | revision description                      | dm | aud |
|-----|----------|-------------------------------------------|----|-----|
| A   | 16.12.21 | Revision to Planning Consultant's Comment | AV | KV  |

 

0 10 m

drawing status

Planning

studio VArchitects

224 wellendon broadway

handon

London NW9 7PL

T: 020 8203 9072

F: 020 8203 8210

website: www.studiovarchitects.co.uk

e-mail: info@studiovarchitects.co.uk

| project                                        | drawn   | checked | scale | project date |
|------------------------------------------------|---------|---------|-------|--------------|
| No.117 Pinner Road,<br>Northwood Hills HA6 1DA | AV      | KV      | 1/100 | DEC.20       |
| day title                                      | job no. | day no. | rev   |              |
| Existing East elevation                        | 2010    | PL10    | A     | 16.12.21     |