

#### Area Schedule Fourth Floor (GIA)

Flat Number	Area	Level
Flat 01	93.7 m²	Proposed Fourth floor - Pinner Side
Flat 02	96.8 m²	Proposed Fourth floor - Pinner Side
Flat 03	48.4 m²	Proposed Fourth floor - Pinner Side
Flat 04	47.8 m²	Proposed Fourth floor - Pinner Side
Flat 09	55.2 m²	Proposed Fourth floor - Pinner Side
Flat 10	53.5 m²	Proposed Fourth floor - Pinner Side

#### Room Schedule Flat 01

Name	Area	Level
Kitchen/Living Room	24.0 m²	Proposed Fourth floor - Pinner Side
Hallway	11.6 m²	Proposed Fourth floor - Pinner Side
Bedroom 02	9.6 m²	Proposed Fourth floor - Pinner Side
Bedroom 01	12.5 m²	Proposed Fourth floor - Pinner Side
Bedroom 03	11.7 m²	Proposed Fourth floor - Pinner Side
Bathroom 02	5.3 m²	Proposed Fourth floor - Pinner Side
Bathroom 01	5.0 m²	Proposed Fourth floor - Pinner Side
Shower room	4.0 m²	Proposed Fourth floor - Pinner Side

#### Room Schedule Flat 02

Name	Area	Level
Bathroom 01	5.0 m²	Proposed Fourth floor - Pinner Side
Bathroom 02	5.4 m²	Proposed Fourth floor - Pinner Side
Bedroom 01	12.6 m²	Proposed Fourth floor - Pinner Side
Bedroom 02	8.7 m²	Proposed Fourth floor - Pinner Side
Bedroom 03	11.5 m²	Proposed Fourth floor - Pinner Side
Hallway	11.7 m²	Proposed Fourth floor - Pinner Side
Kitchen/Living Room	26.9 m²	Proposed Fourth floor - Pinner Side
Shower room	4.0 m²	Proposed Fourth floor - Pinner Side

#### Room Schedule Flat 03

Name	Area	Level
Bathroom	5.2 m²	Proposed Fourth floor - Pinner Side
Hallway	4.4 m²	Proposed Fourth floor - Pinner Side
Studio	34.1 m²	Proposed Fourth floor - Pinner Side

#### Room Schedule Flat 04


Name	Area	Level
Bathroom	4.8 m²	Proposed Fourth floor - Pinner Side
Hallway	4.4 m²	Proposed Fourth floor - Pinner Side
Studio	33.8 m²	Proposed Fourth floor - Pinner Side

#### Room Schedule Flat 09

Name	Area	Level
Bathroom	4.4 m²	Proposed Fourth floor - Pinner Side
Bedroom	14.3 m²	Proposed Fourth floor - Pinner Side
Hallway	4.9 m²	Proposed Fourth floor - Pinner Side
Kitchen/Living Room	26.6 m²	Proposed Fourth floor - Pinner Side

#### Room Schedule Flat 10


Name	Area	Level
Bathroom	4.4 m²	Proposed Fourth floor - Pinner Side
Bedroom	14.4 m²	Proposed Fourth floor - Pinner Side
Hallway	4.9 m²	Proposed Fourth floor - Pinner Side
Kitchen/Living Room	26.6 m²	Proposed Fourth floor - Pinner Side

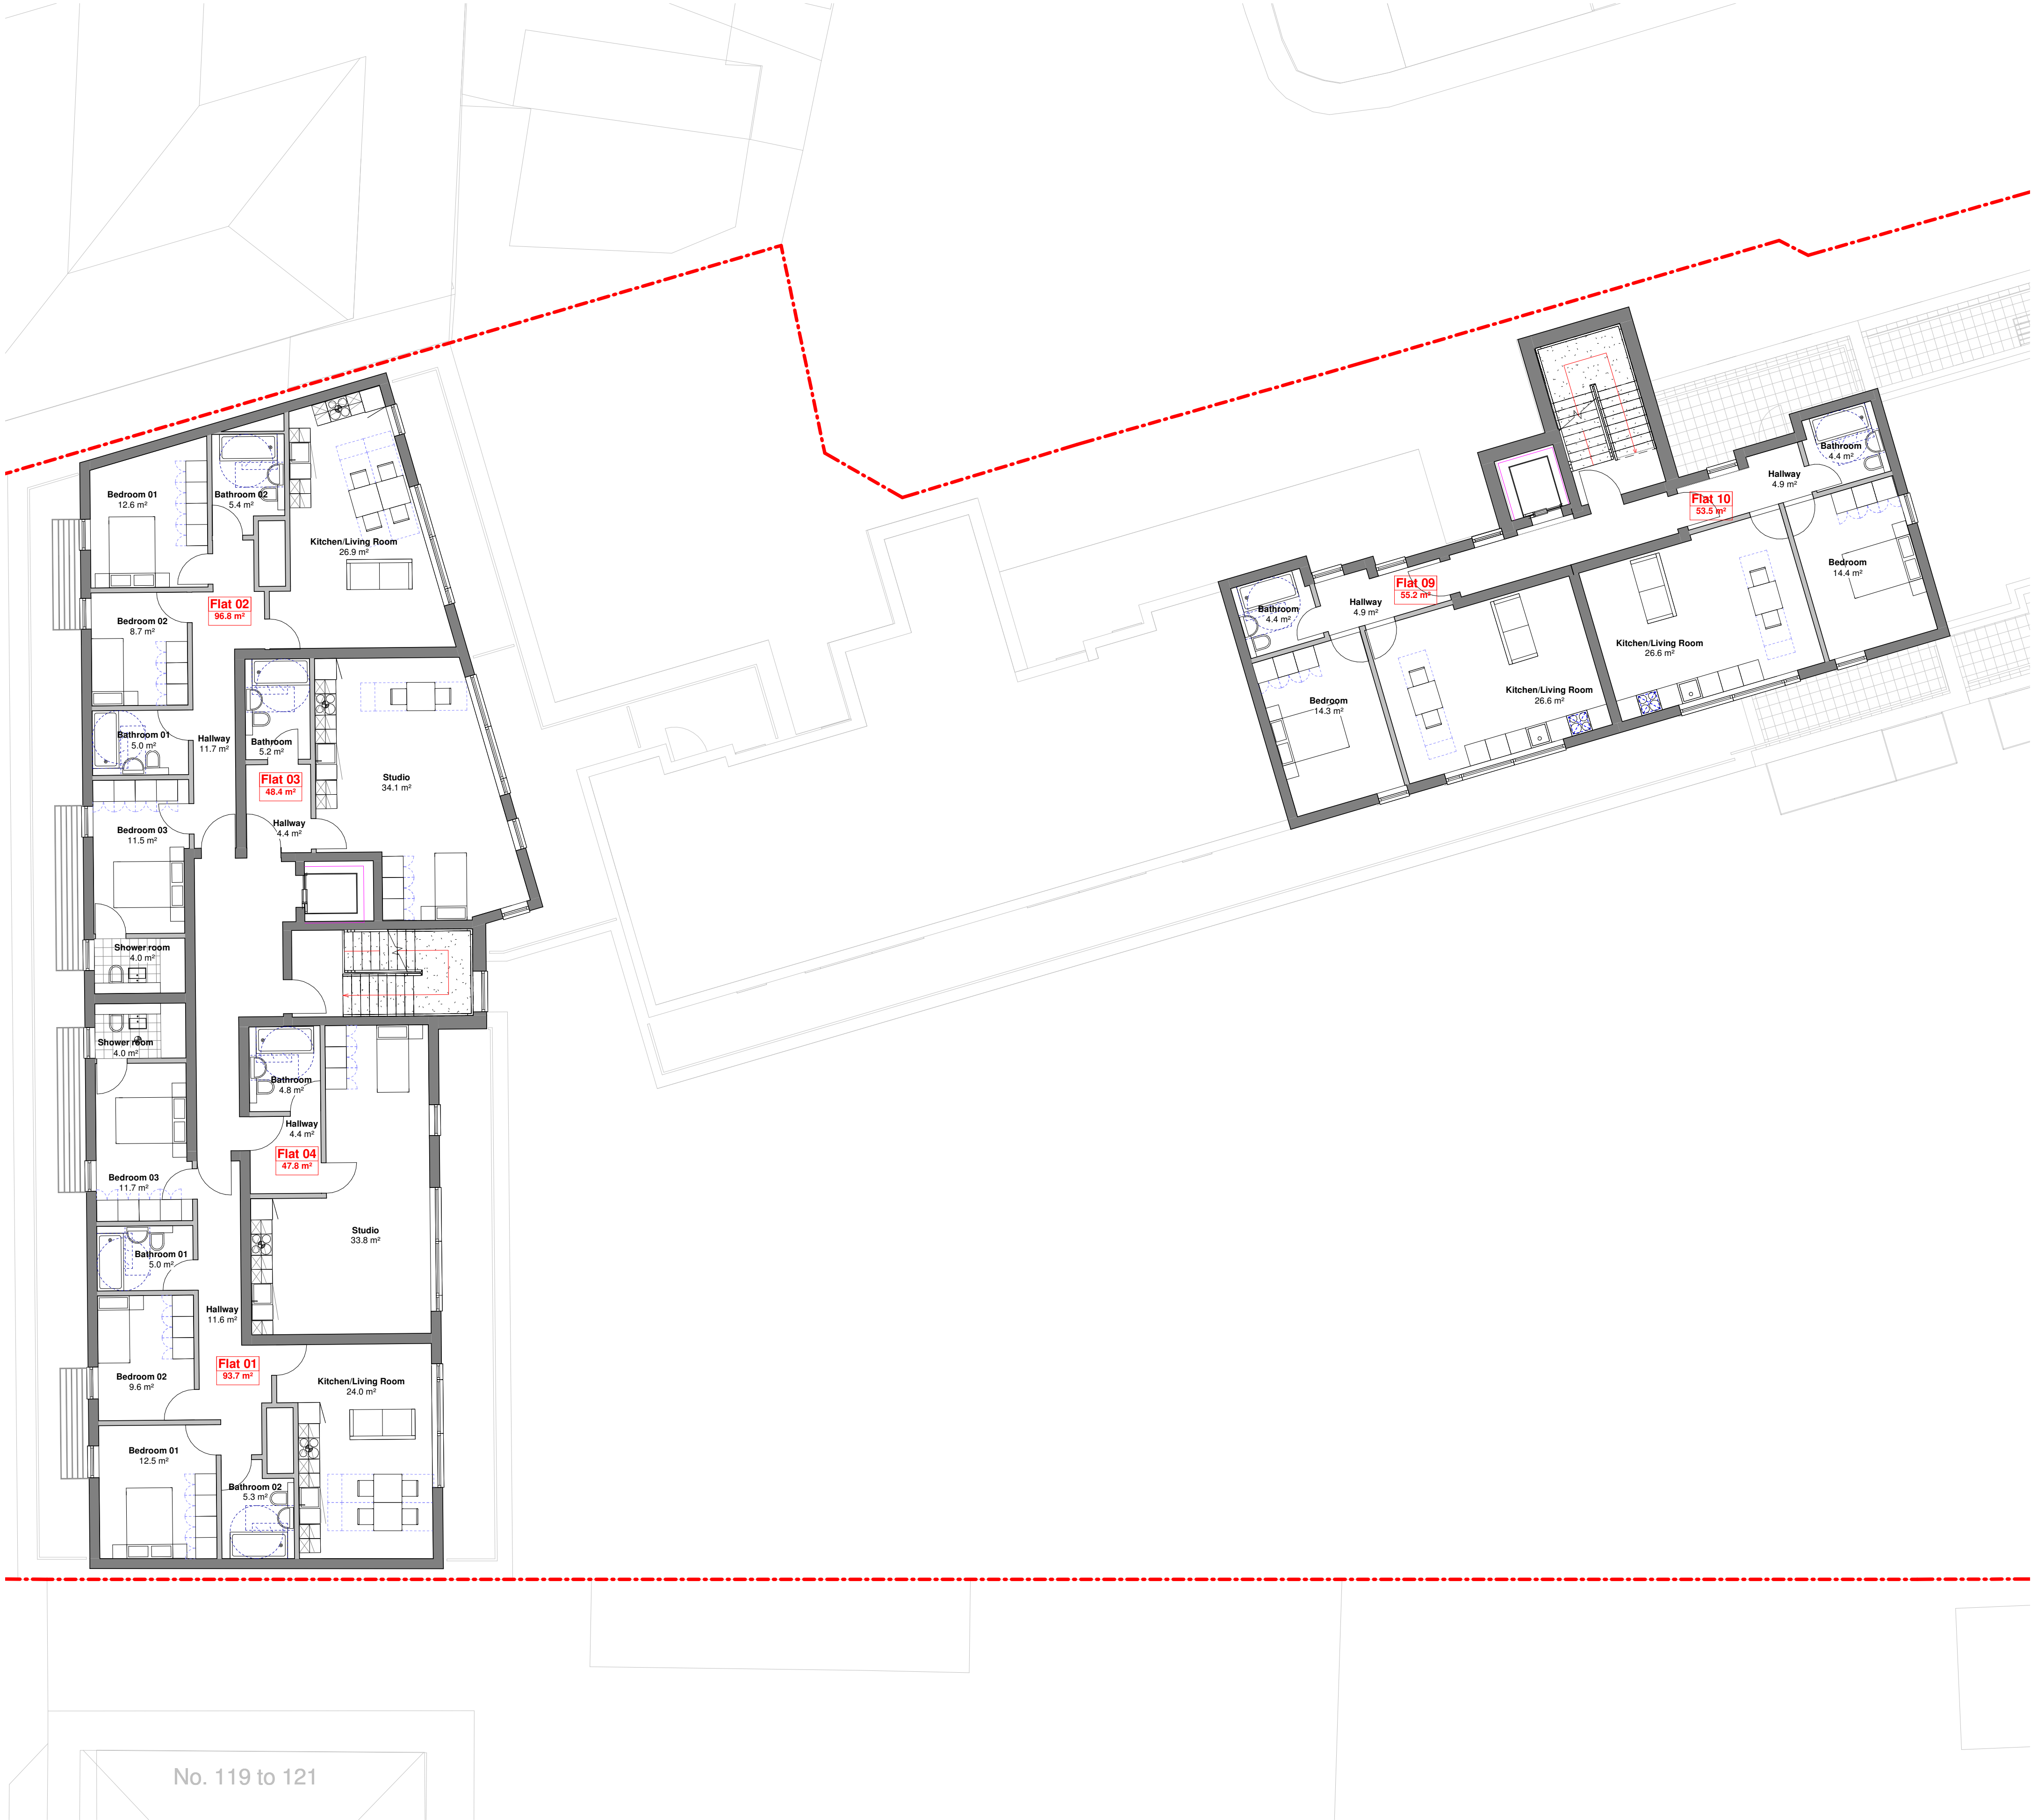

Proposed Fourth Floor - Pinner Area

1 : 100

B	02.03.22	Alter Fourth and Fifth Floor Plan, Elevation and Section	AV	KV
A	16.12.21	Revision to Planning Consultant's Comment	AV	KV
rev	date	revision description	dm	aud

 

AS 1:200  
1:100  
0 10 m

drawing status  
Planning

studio VArchitects

224 well hendon broadway  
hendon  
london nw9 7el

T: 020 8203 9072  
F: 020 8203 8210

website: www.studiovarchitects.co.uk  
e-mail: info@studiovarchitects.co.uk

project No.117 Pinner Road, Northwood Hills HA6 1DA	drawn AV	checked KV	scale 1/100	project date DEC.20
day file Proposed Fourth Floor - Pinner Area	job no. 2010	day no. PL13	rev @A1	rev 02.03.22 B