



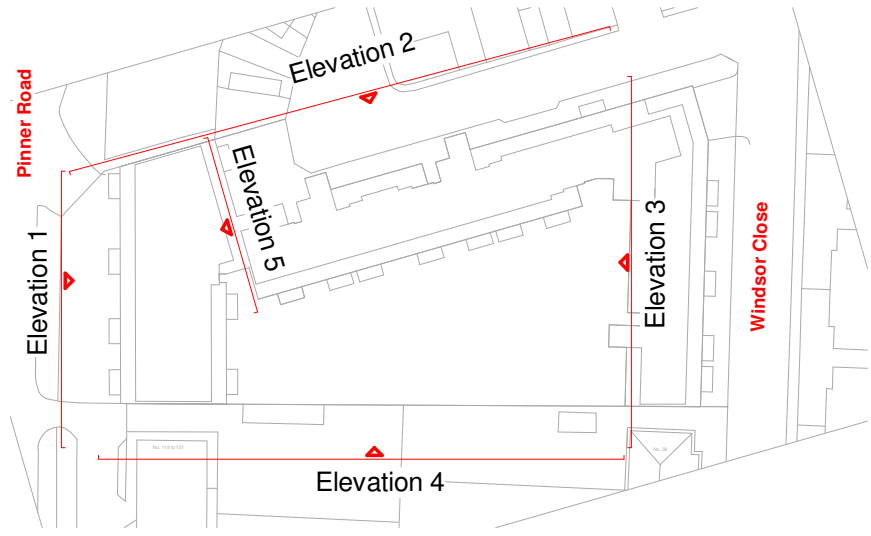


Proposed Elevation Pinnet Area - 1
1 : 100

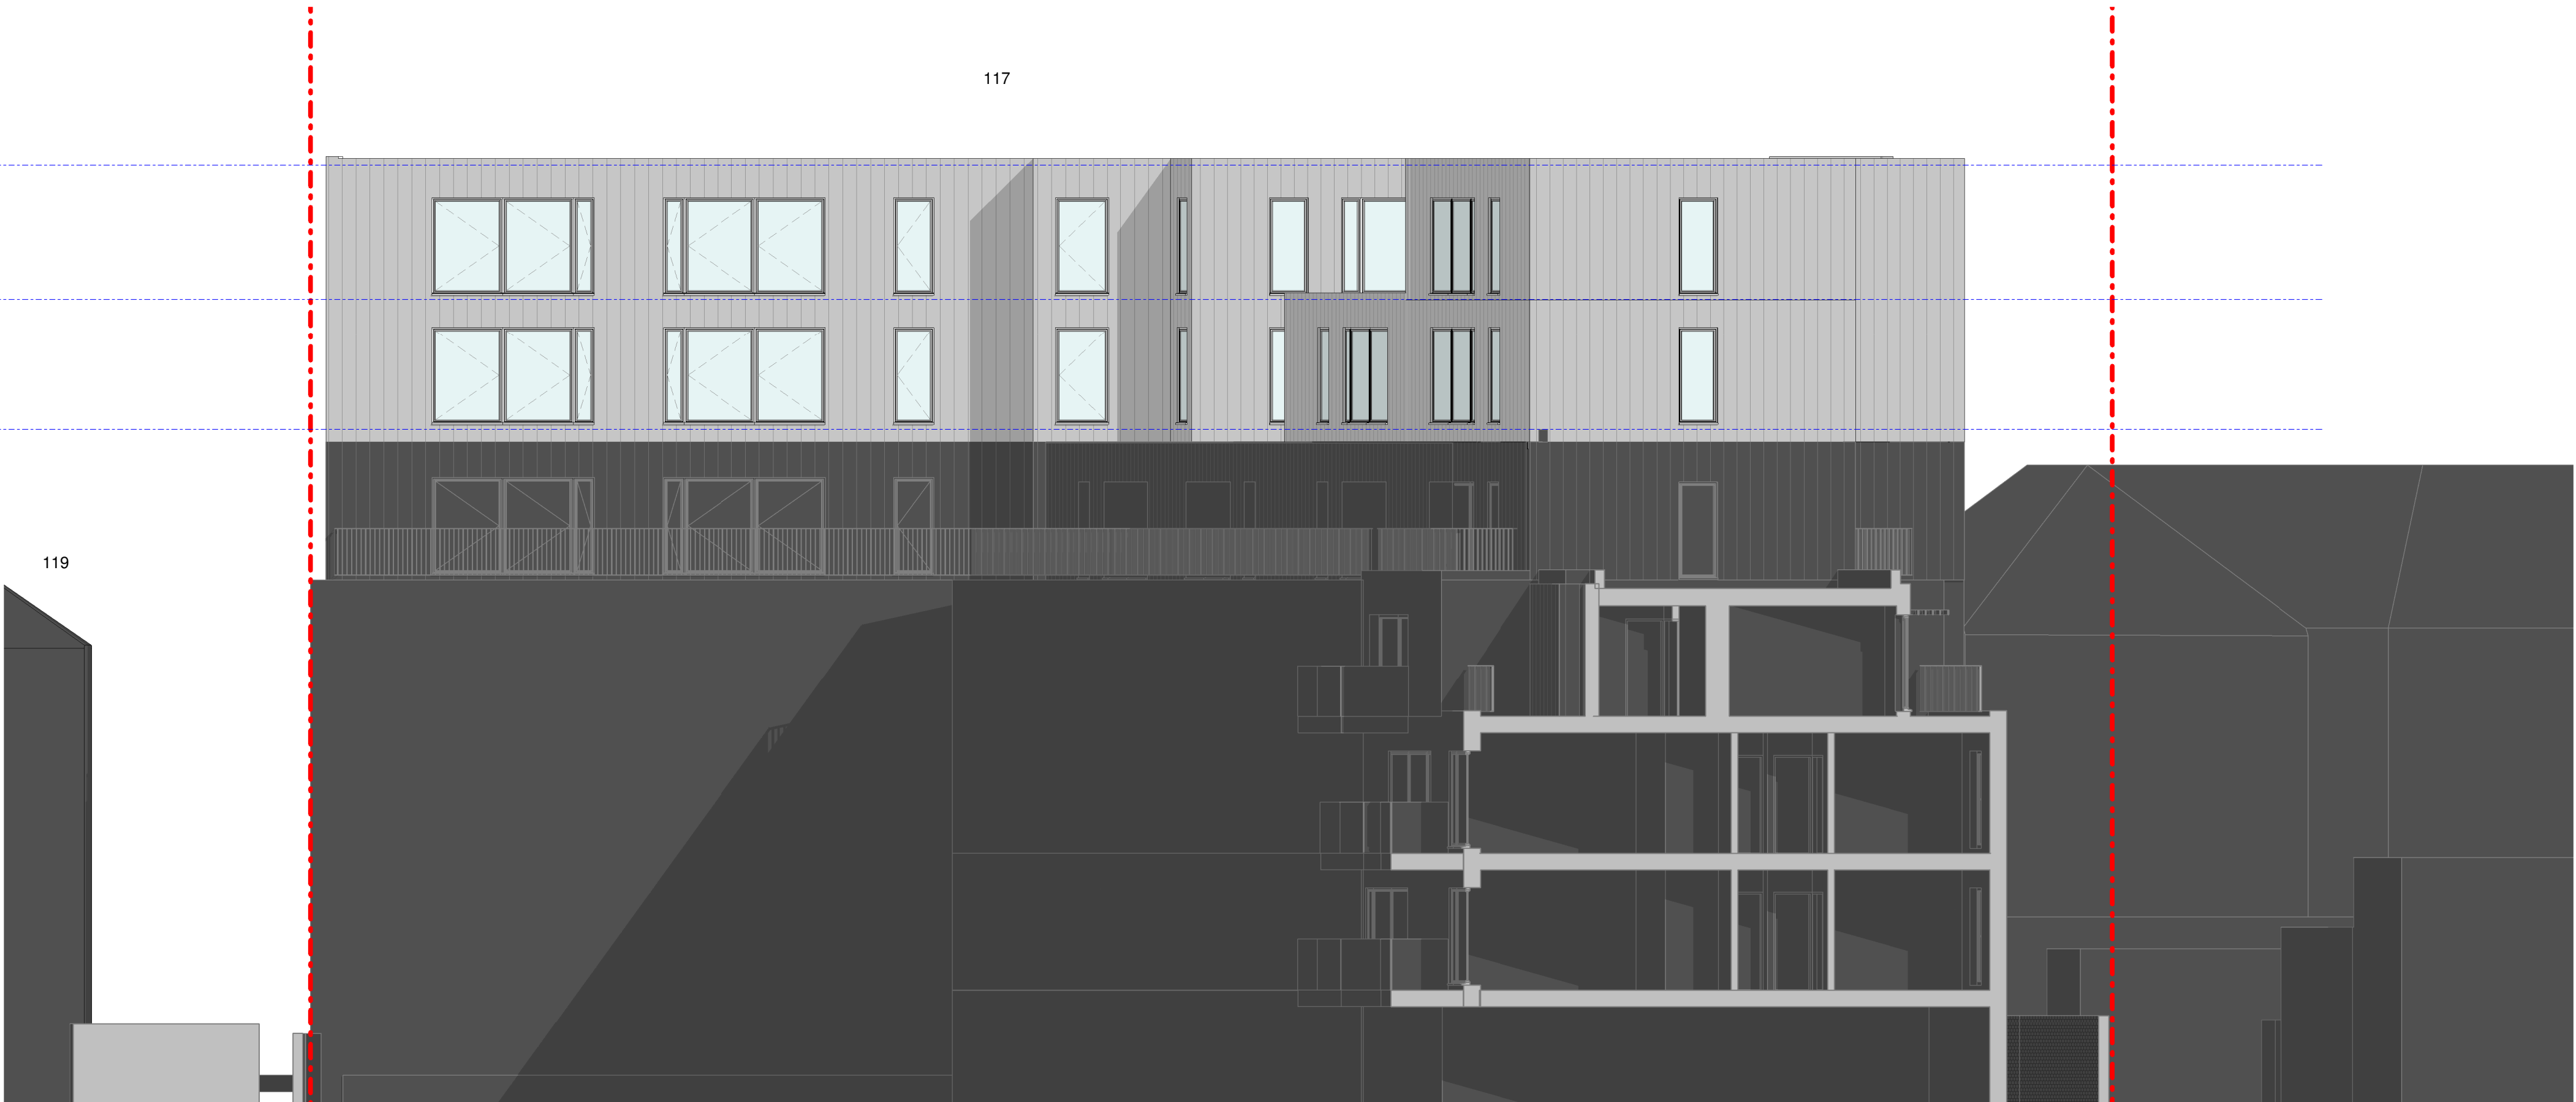

Proposed Elevation Pinnet area - 3
1 : 100

B	02.03.22	Alter Fourth and Fifth Floor Plan, Elevation and Section	AV	KV
A	16.12.21	Revision to Planning Consultant's Comment	AV	KV
rev	date	revision description	dm	qud

 

AS 1:200
1:100
0 10 m

drawing status
Planning

studio VArchitects
224 wellendon Broadway
London NW9 7PL
T: 020 8203 9072
F: 020 8203 8210
website: www.studioVarchitects.co.uk
e-mail: info@studioVarchitects.co.uk

project No.117 Pinnet Road, Northwood Hills HA6 1DA	drawn AV	checked KV	scale 1/100 @A1	project date DEC.20
dig info Proposed Elevations Pinnet Area - 1 and 3	job no. 2010	dig no. PL15	rev 02.03.22	B