



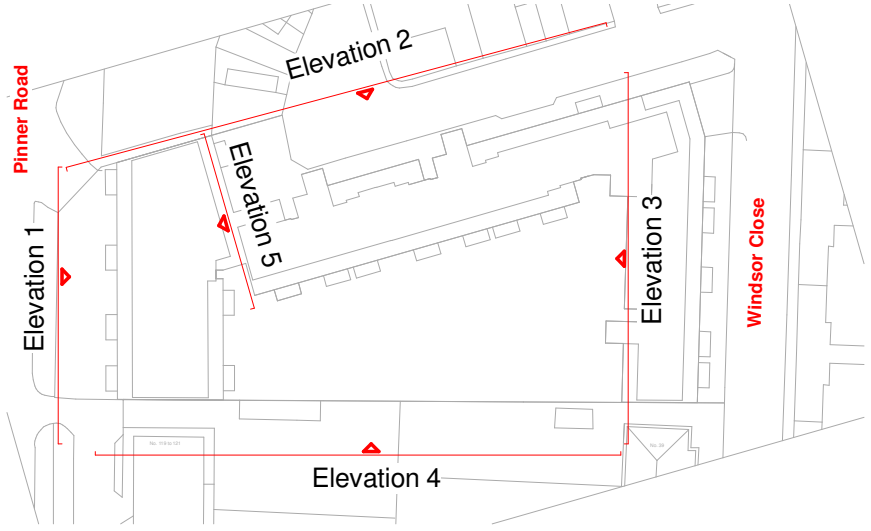


117

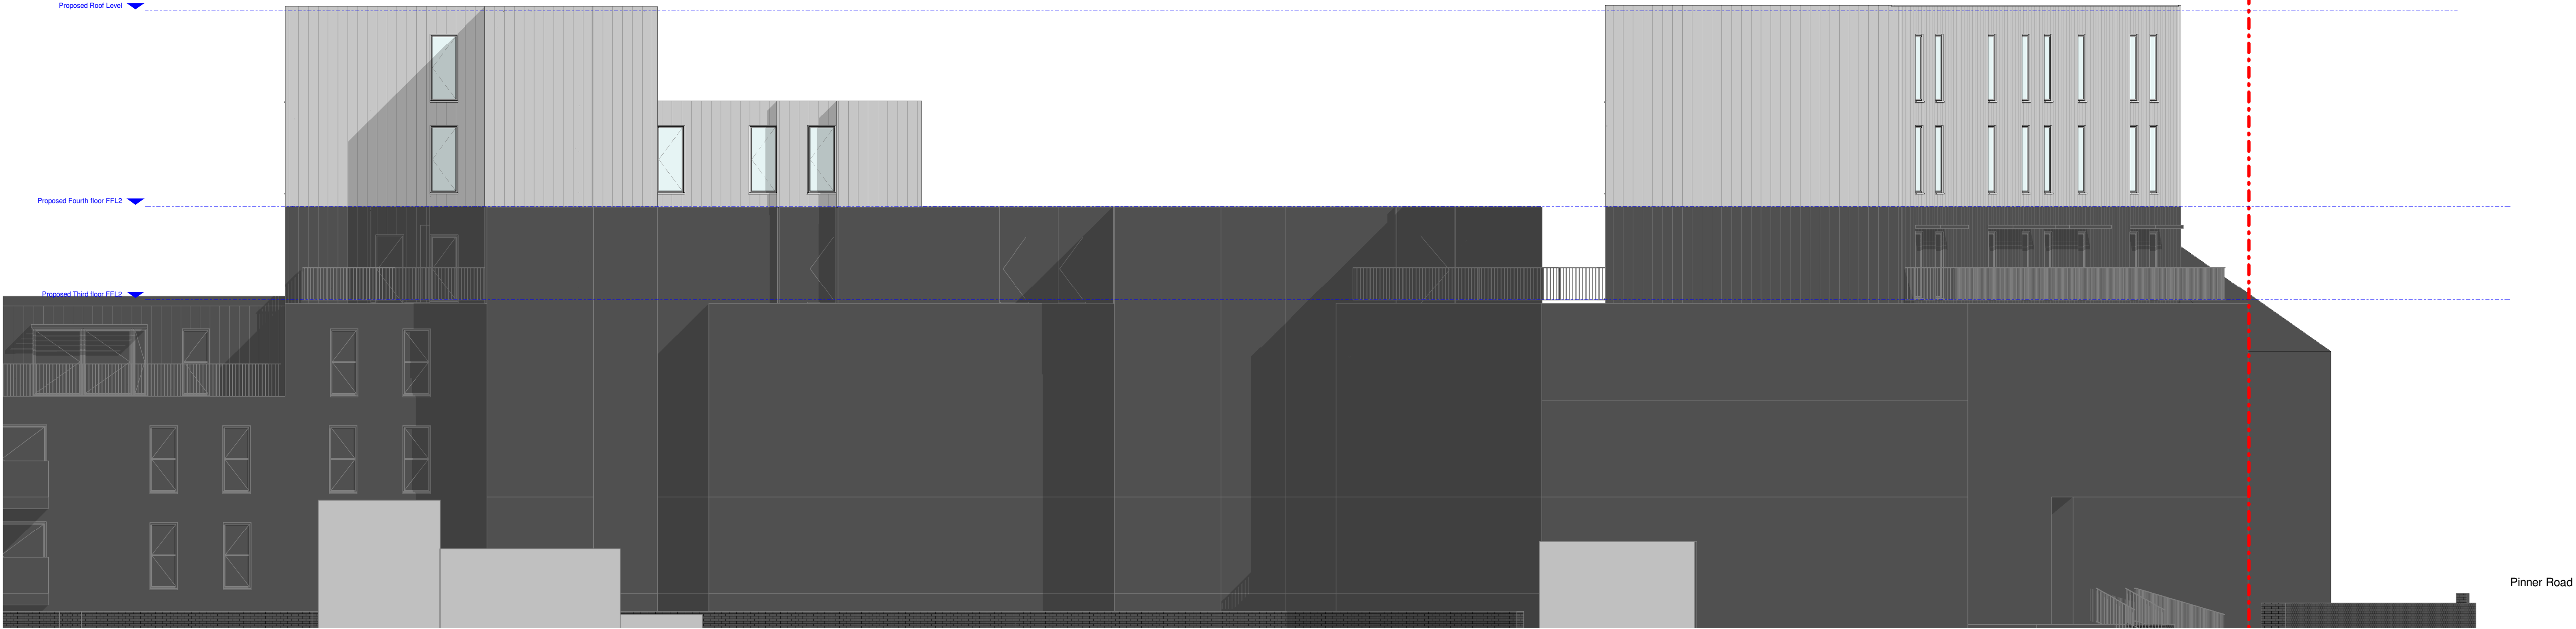

Proposed Elevation Pinner Area - 2

1 : 100



117

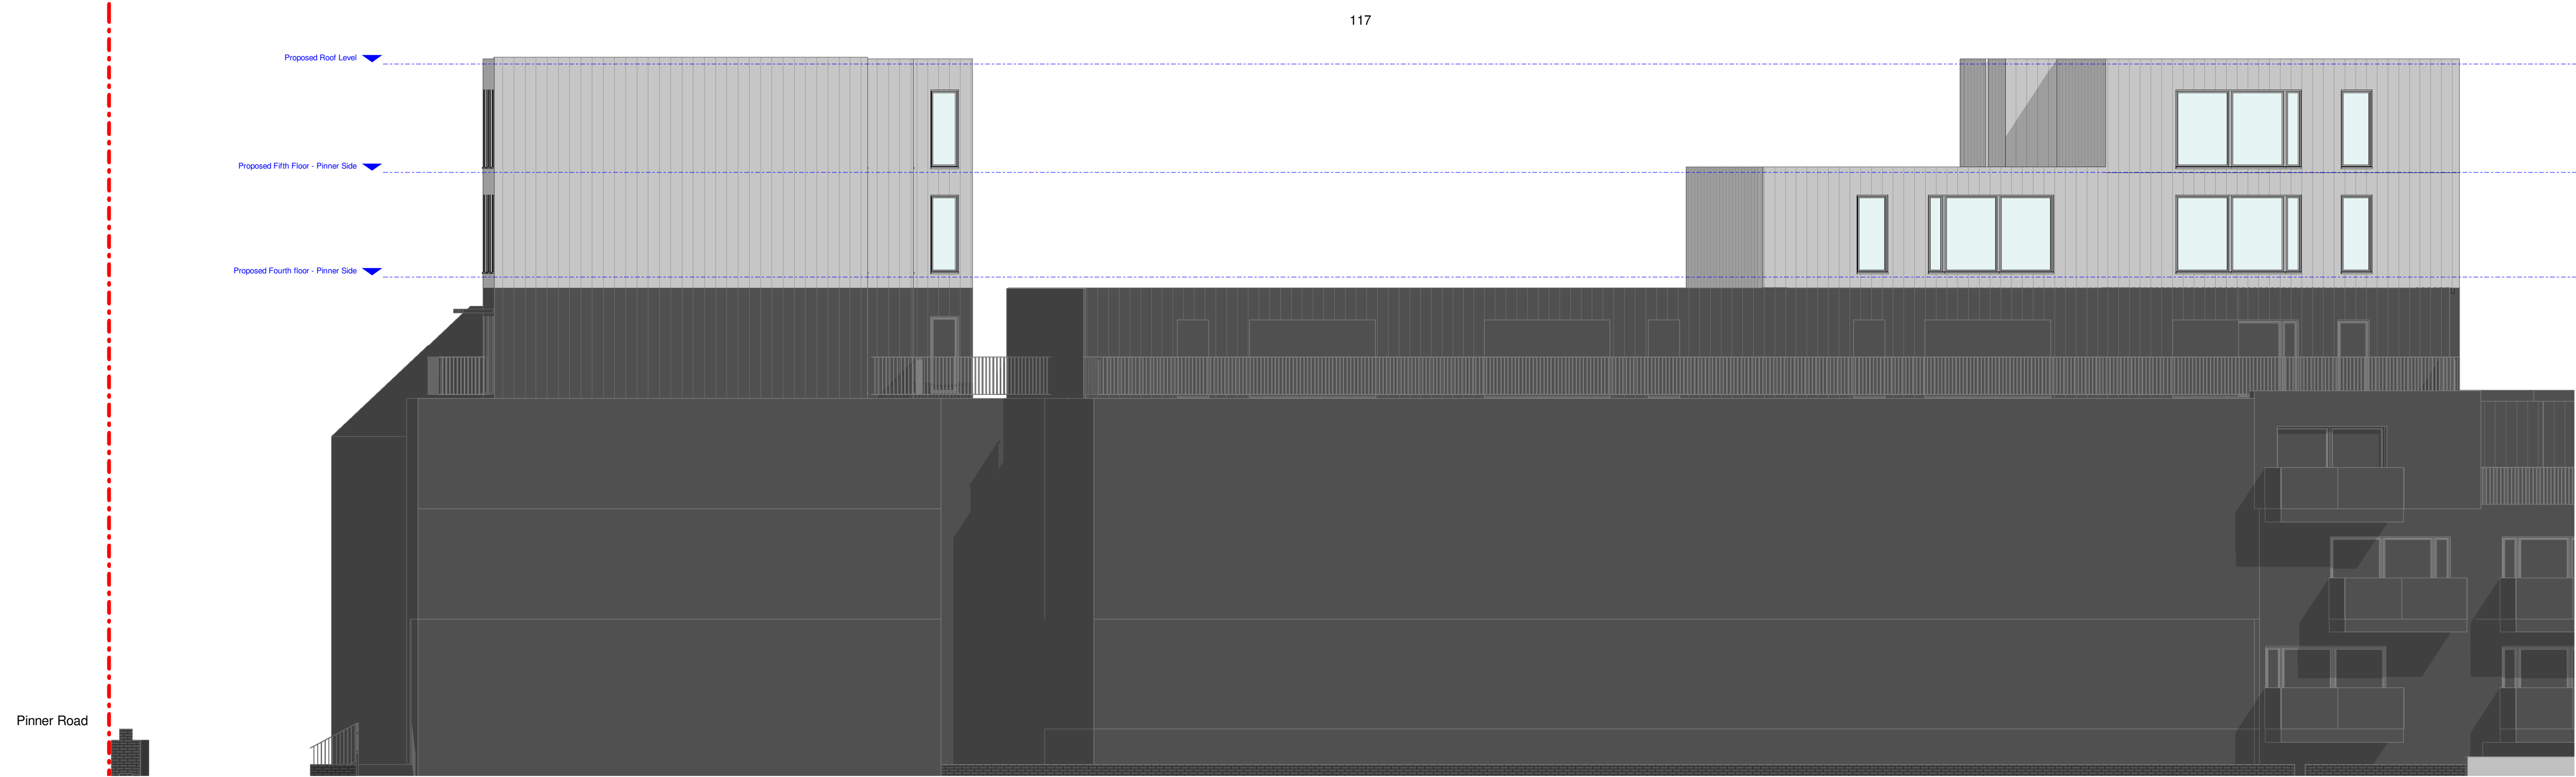

Proposed Elevation Pinner Area - 4

1 : 100

B	02.03.22	Alter Fourth and Fifth Floor Plan, Elevation and Section	AV	KV
A	16.12.21	Revision to Planning Consultant's Comment	AV	KV
rev	date	revision description	dm	qud

  

drawing status	Planning
----------------	----------

224 well hendon broadway
hendon
london nw9 7dt
T: 020 8203 9072
F: 020 8203 8210
website: www.studiovarchitects.co.uk
e-mail: info@studiovarchitects.co.uk

project	No.117 Pinner Road, Northwood Hills HA6 1DA	drawn	AV	checked	KV	scale	1/100	project date	DEC.20
dig info	Proposed Elevations Pinner - 2 and 4	job no.	2010	dig no.	PL16	rev	02.03.22		B