


Section C-C



1 : 100

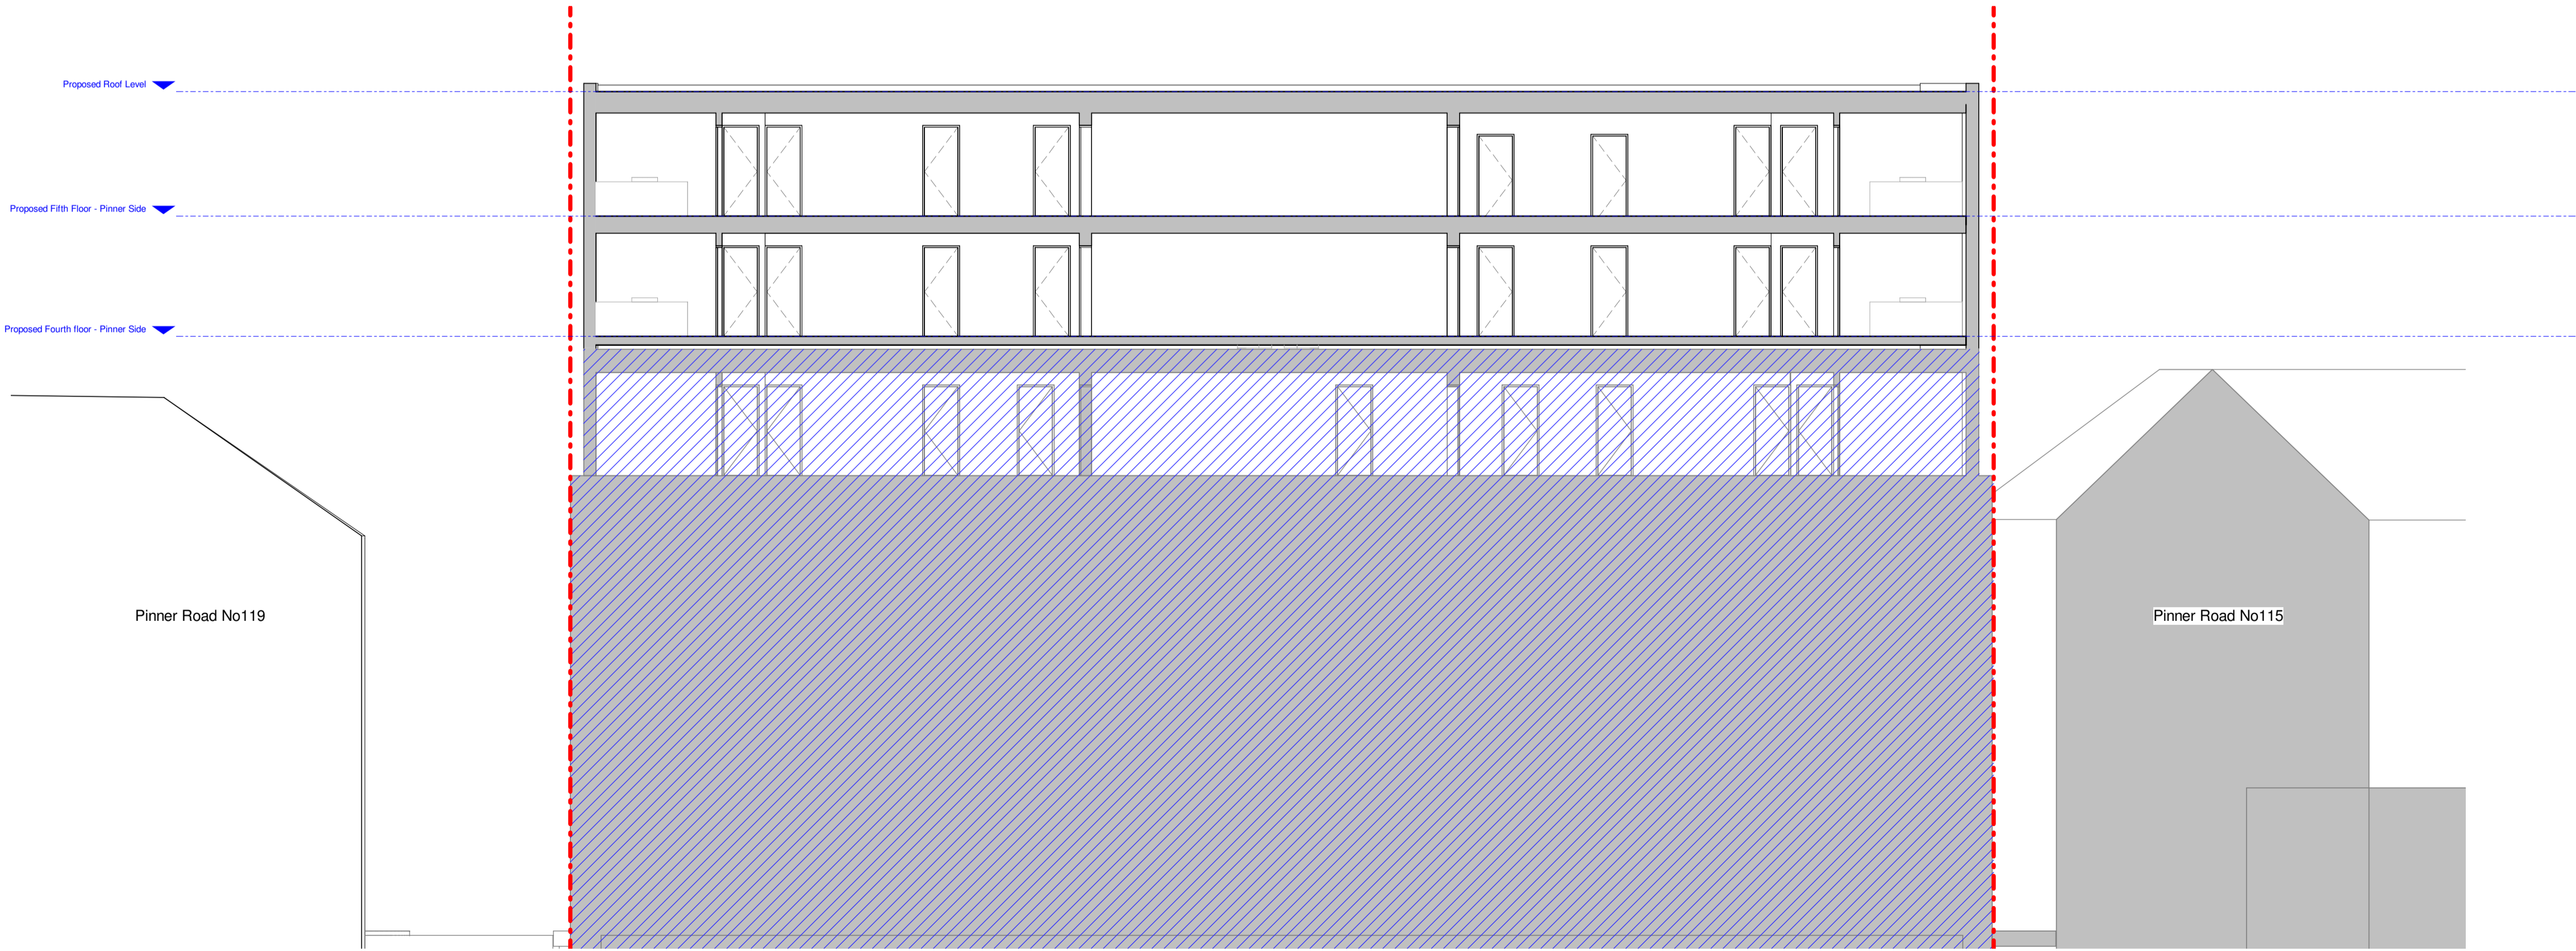

Section D-D

1 : 100

B	02.03.22	Alter Fourth and Fifth Floor Plan, Elevation and Section	AV	KV
A	16.12.21	Revision to Planning Consultant's Comment	AV	KV
rev	date	revision description	des	aud

  

drawing status  
**Planning**

studio **V**Architects  
224 well hendon broadway  
hendon  
london nw9 7dt  
T: 020 8203 9072  
F: 020 8203 8210  
website: www.studiovarchitects.co.uk  
e-mail: info@studiovarchitects.co.uk

project No.117 Pinner Road, Northwood Hills HA6 1DA	drawn AV	checked KV	scale 1/100	project date DEC.20
dig file Proposed Sections C-C and D-D	job no. 2010	dig no. PL18	rev @A1	02.03.22 <b>B</b>