

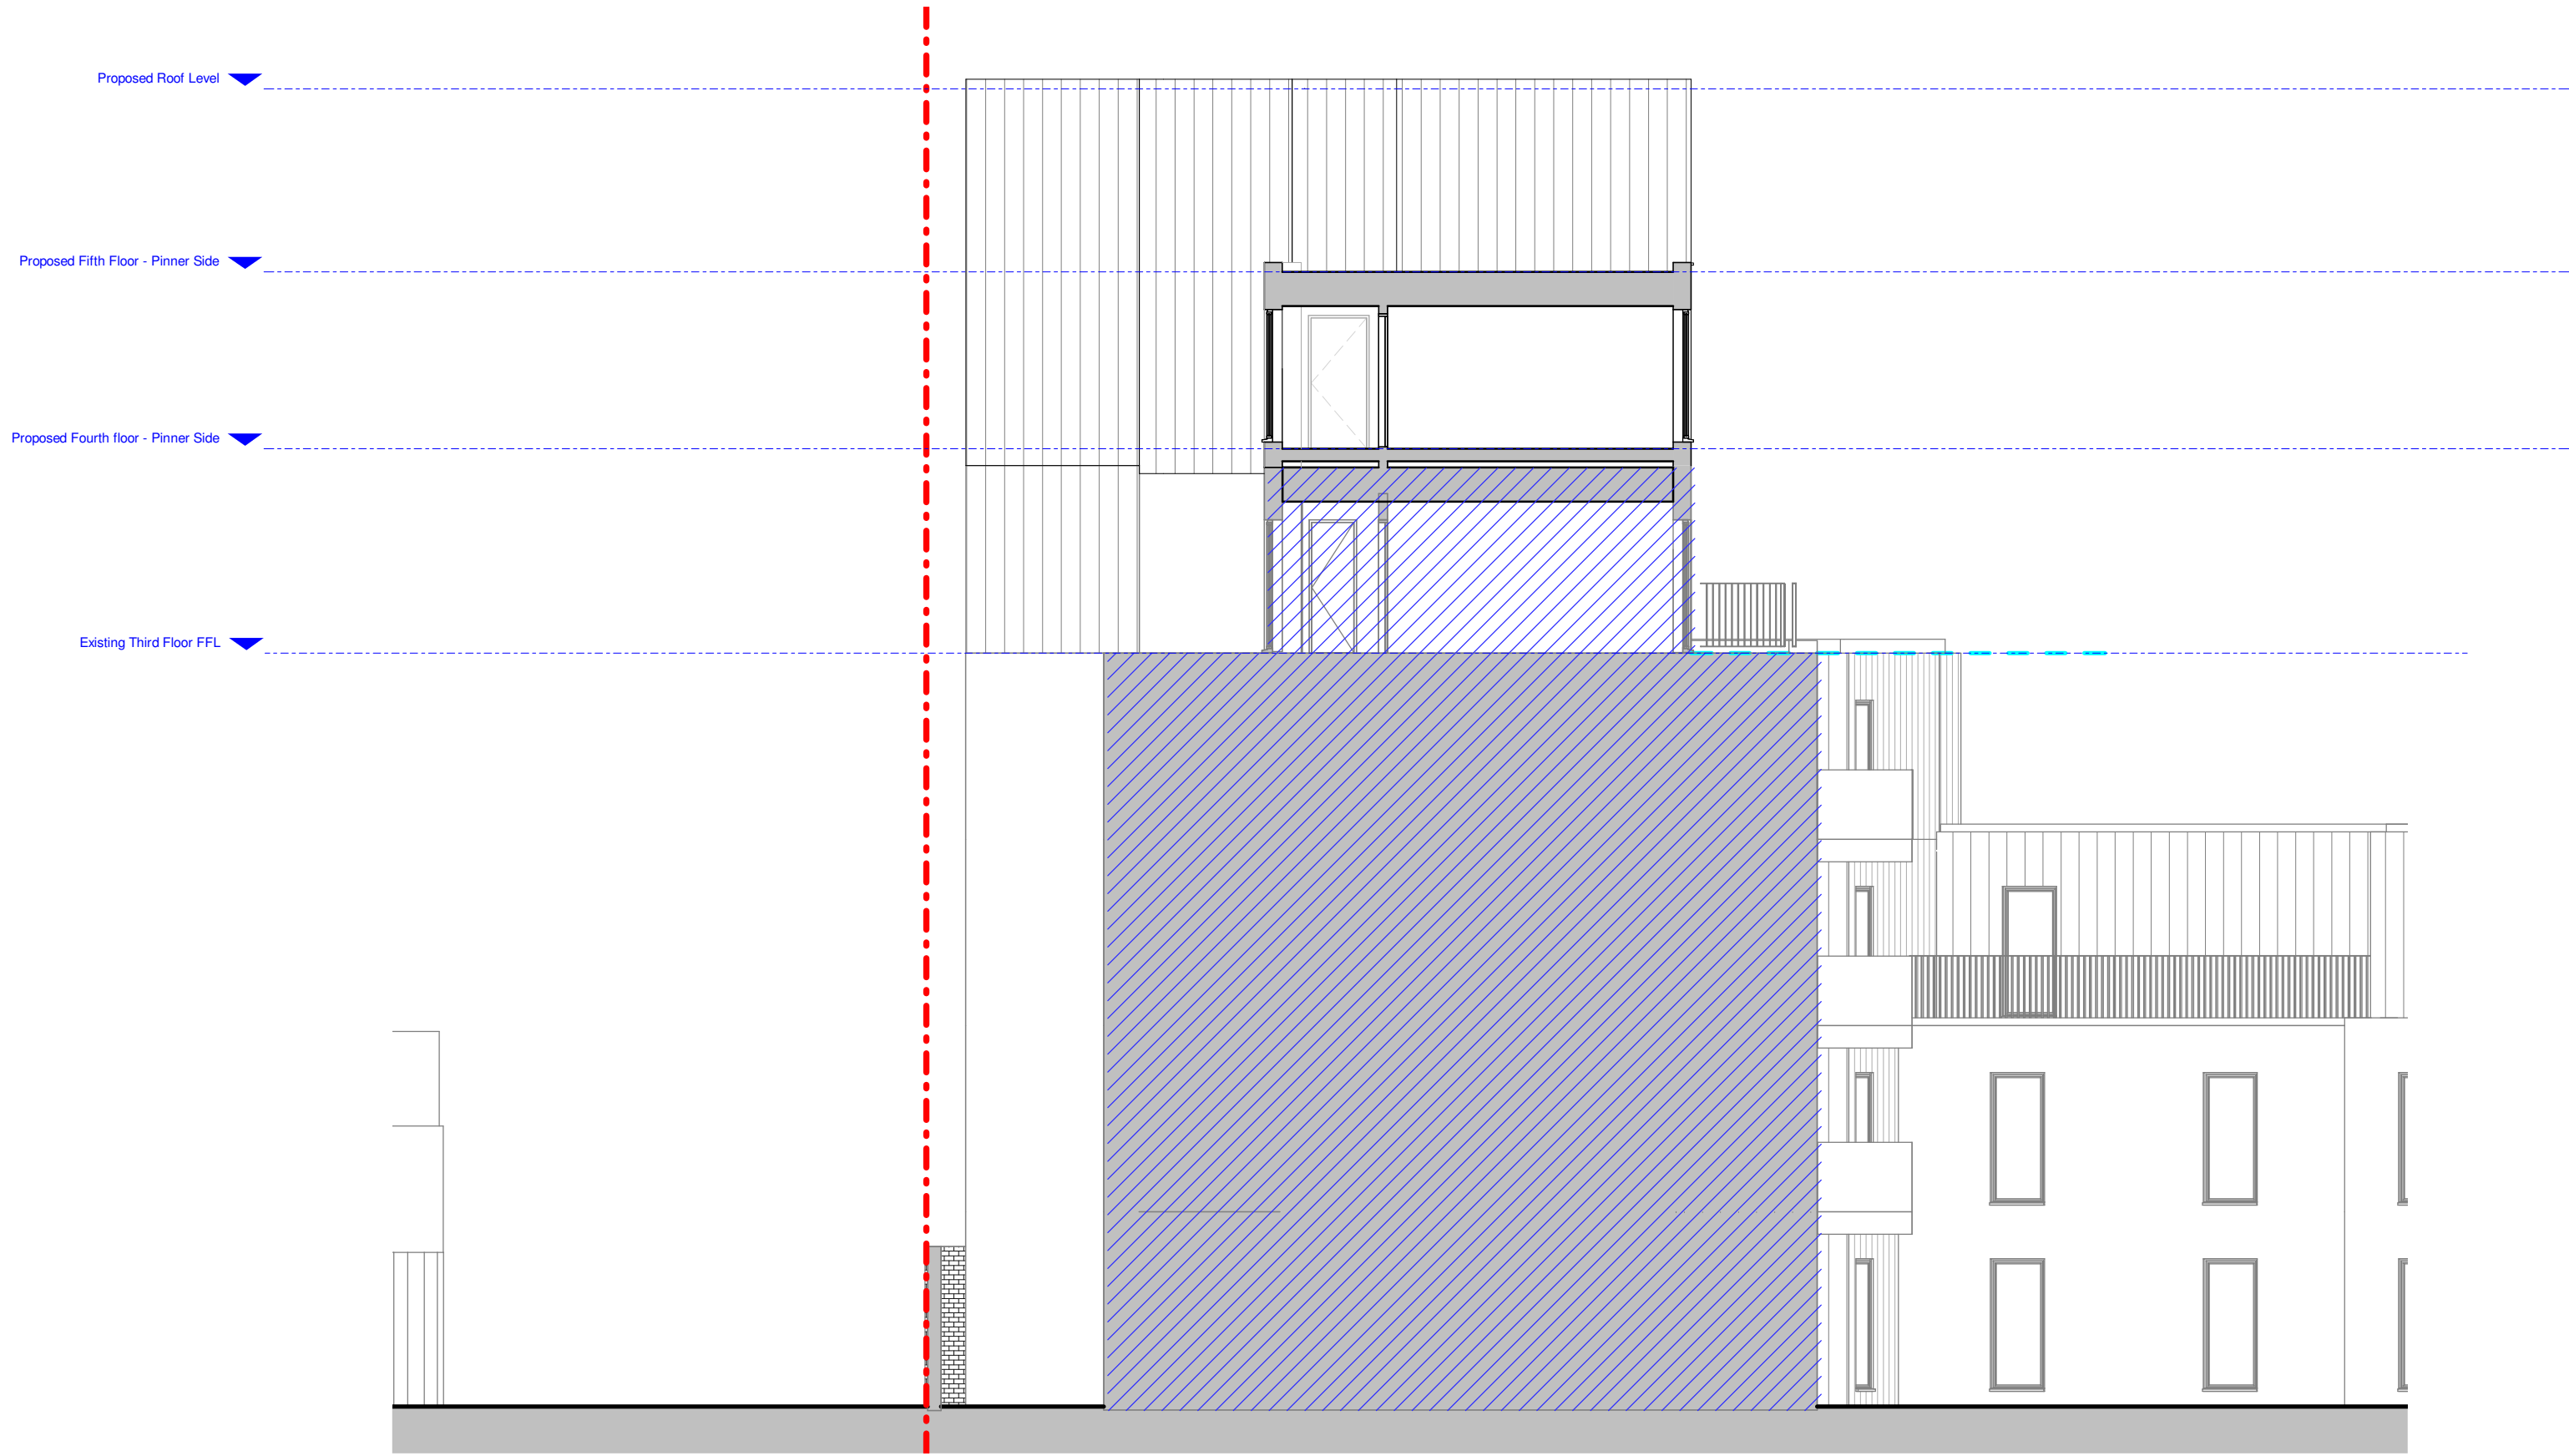


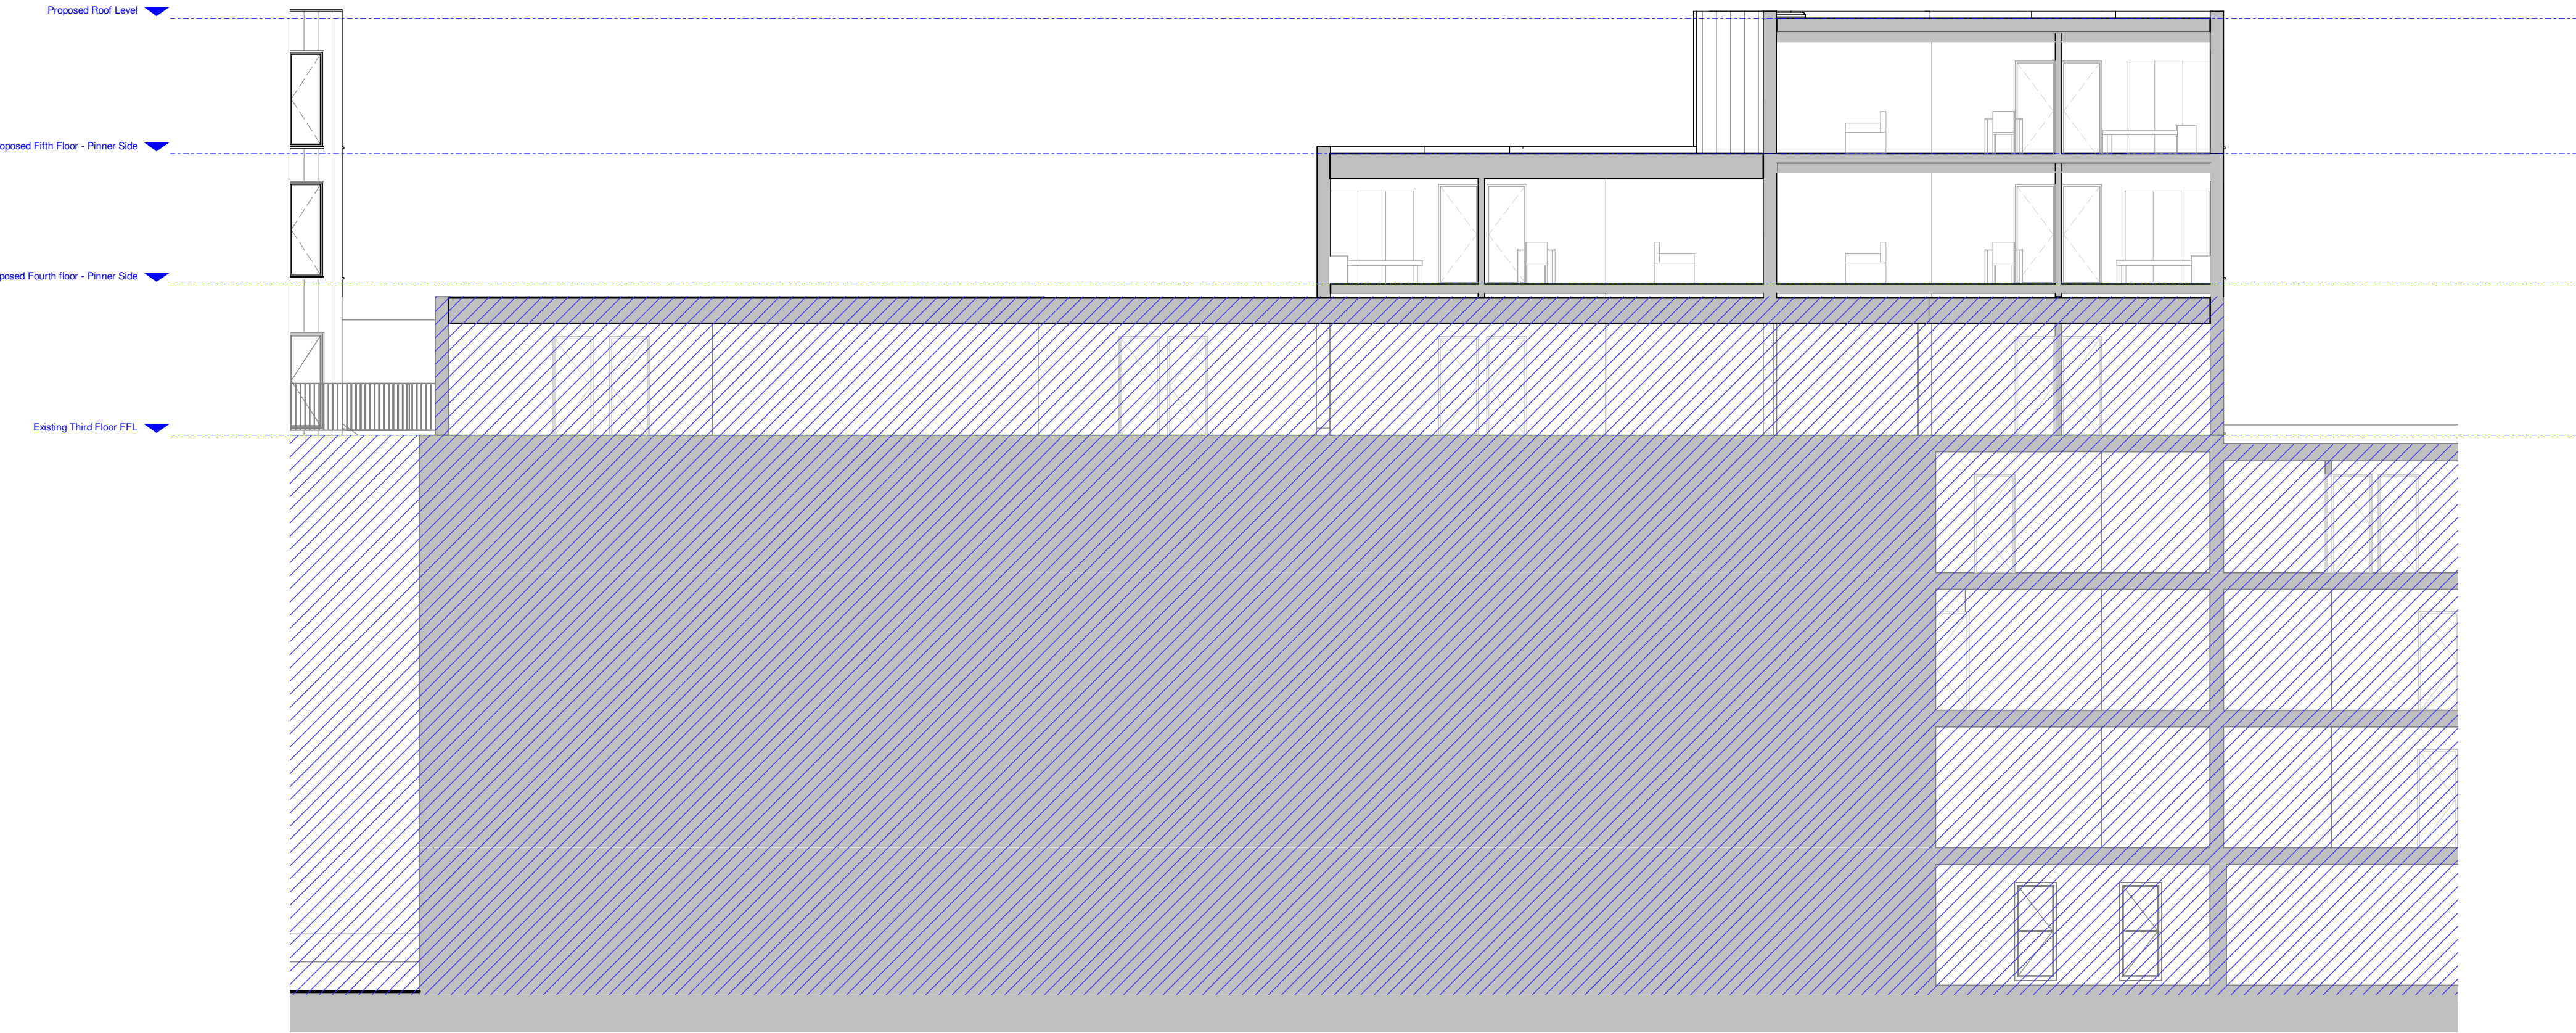

Section E-E


1 : 100

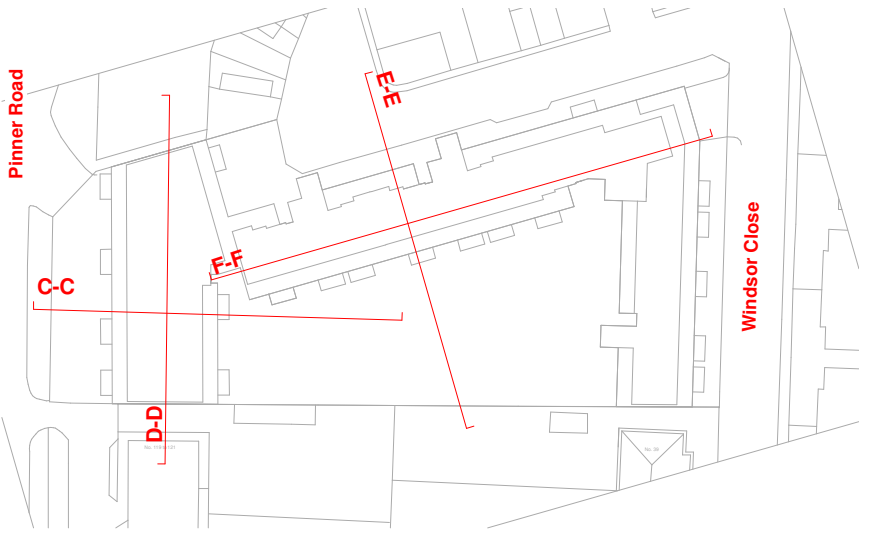

Section F-F

1 : 100

B	02.03.22	Alter Fourth and Fifth Floor Plan, Elevation and Section	AV	KV
A	16.12.21	Revision to Planning Consultant's Comment	AV	KV
rev	date	revision description	dm	aud

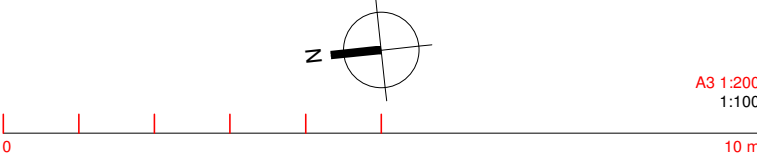

drawing status
Planning

studio **V**Architects
224 well henden broadway
hendon
london nw9 7dt
T: 020 8203 9072
F: 020 8203 8210
website: www.studiovarchitects.co.uk
e-mail: info@studiovarchitects.co.uk

project	drawn	checked	scale	project date
No.117 Pinner Road, Northwood Hills HA6 1DA	AV	KV	1/100 @A1	DEC.20
dig file	job no.	dig no.	rev	02.03.22
Proposed Section E-E and F-F	2010	PL19	B	