


Pinner

Windsor Close

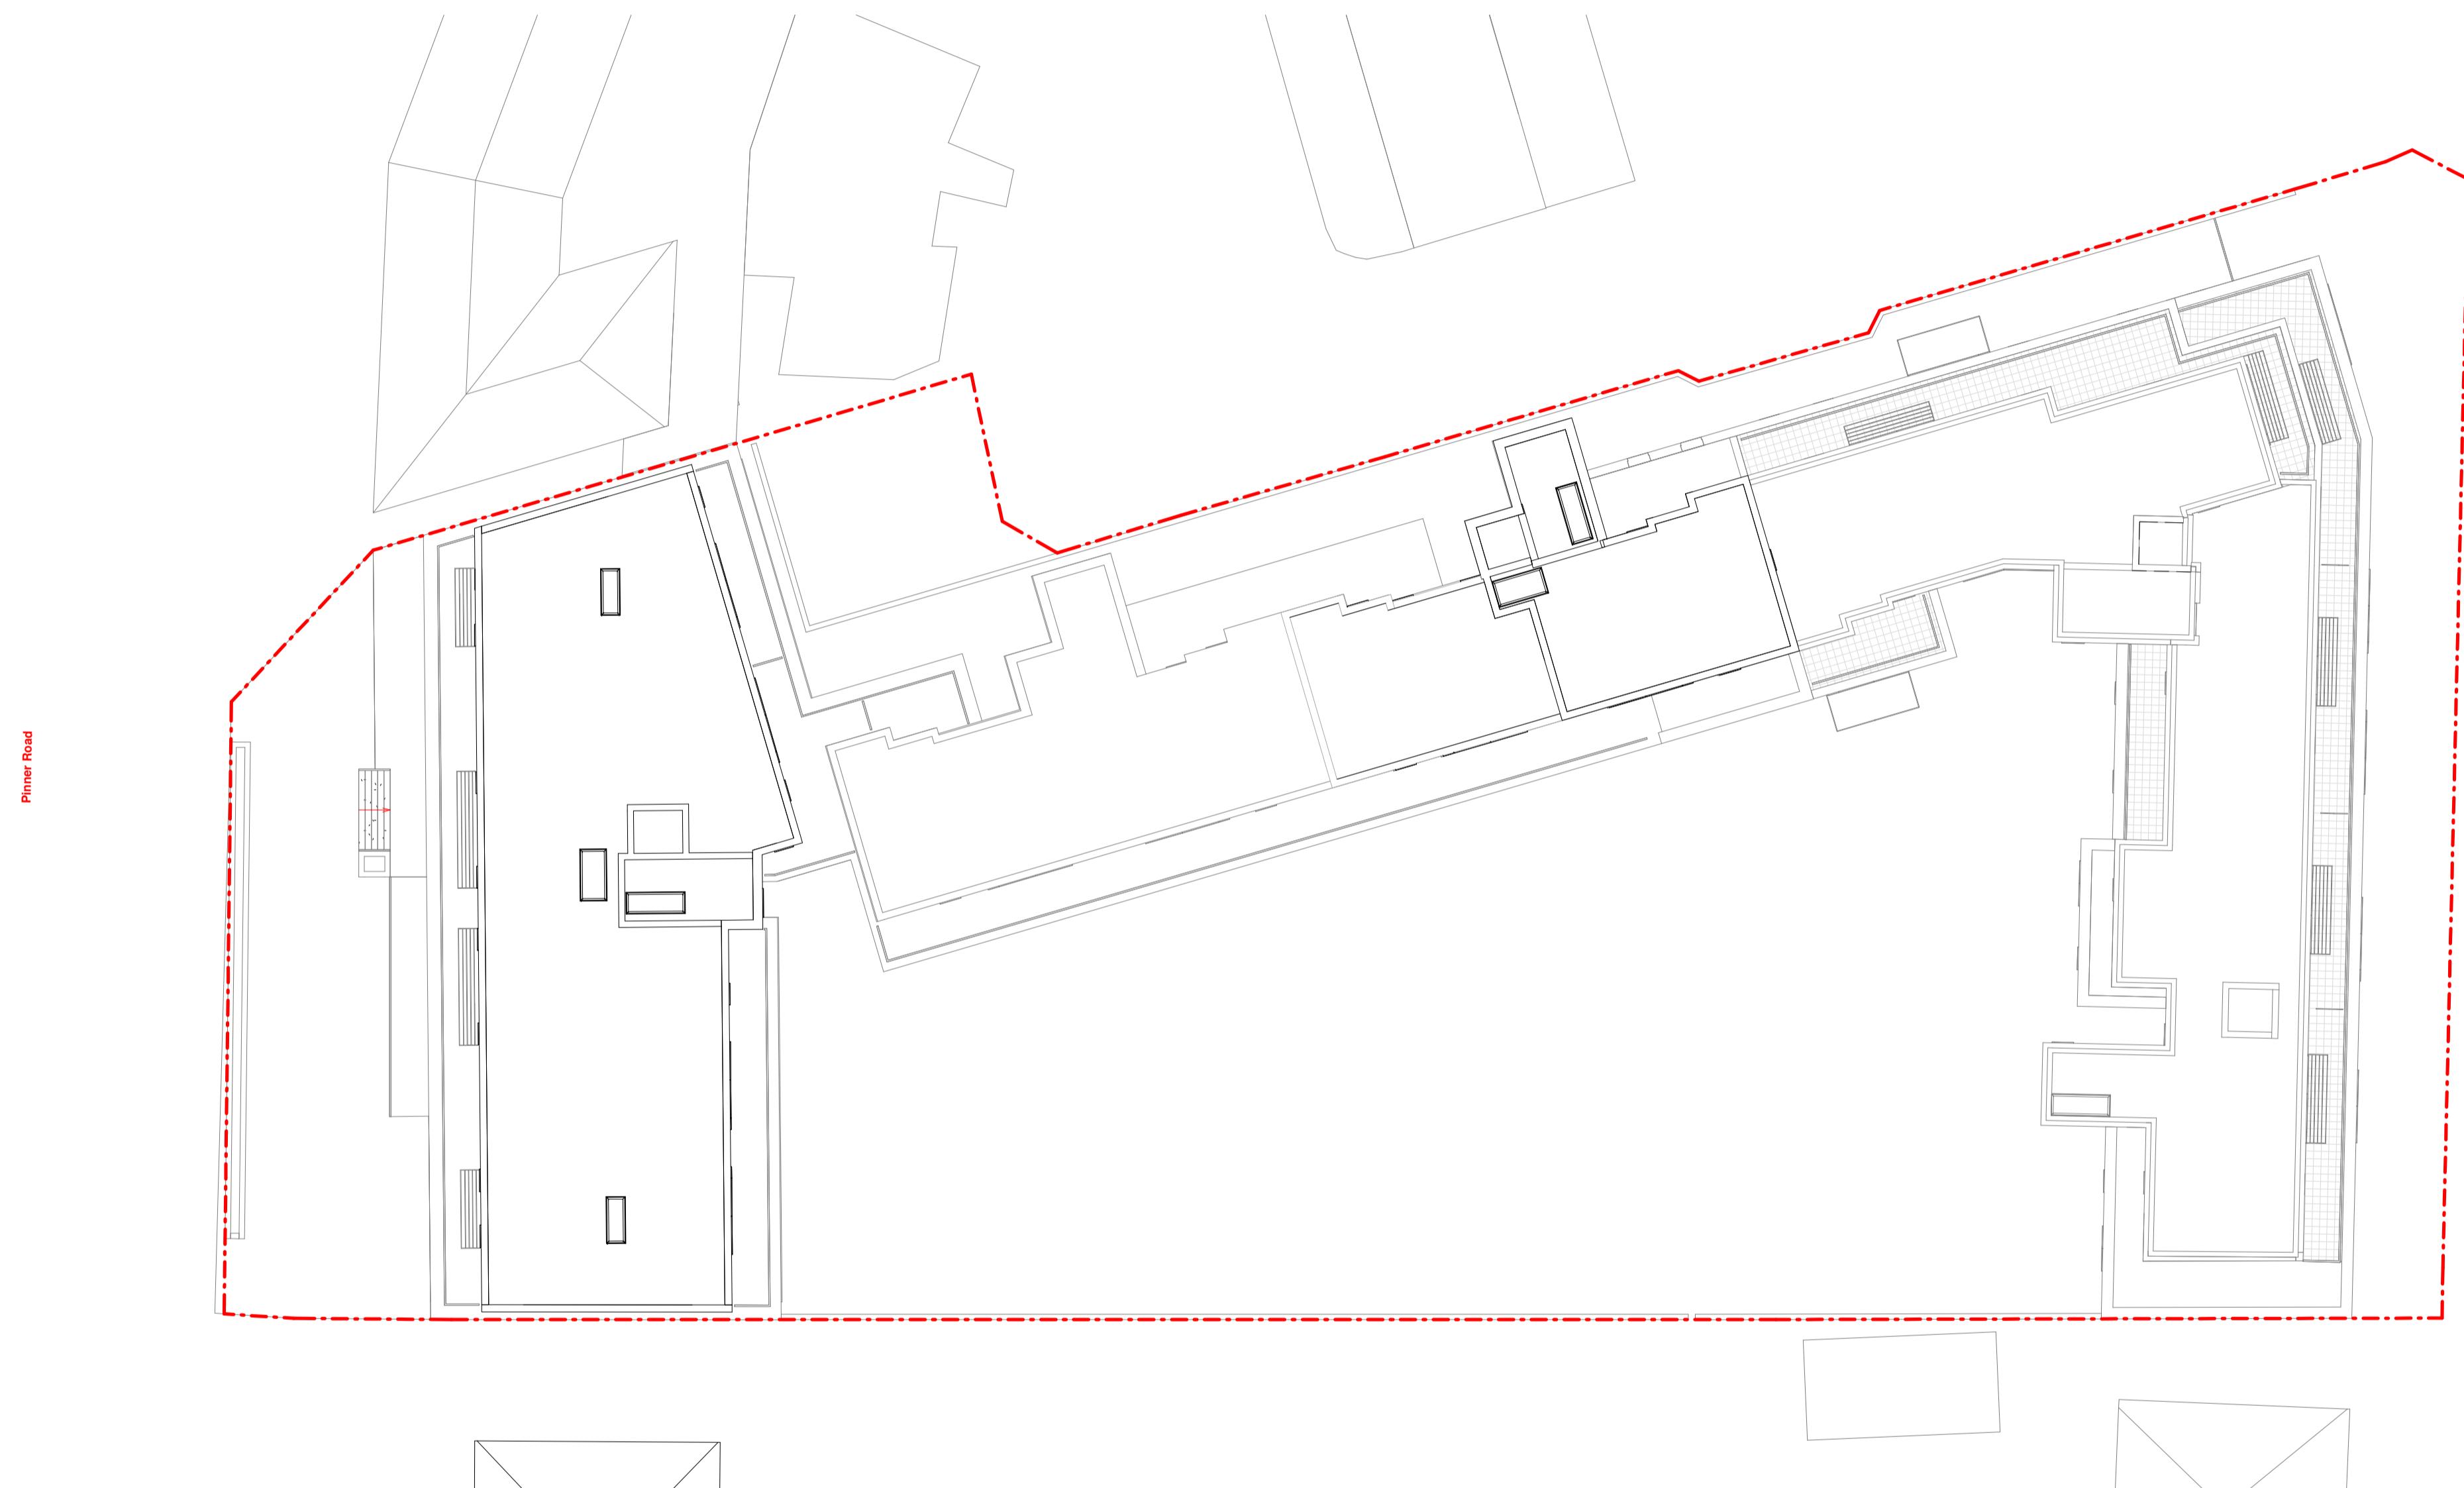

Proposed Site Plan

1 : 200

Boundary Line

B	02.03.22	Alter Fourth and Fifth Floor Plan, Elevation and Section	AV	KV
A	16.12.21	Revision to Planning Consultant's Comment	AV	KV
<hr/>				



A3 11

1

studio VArchitects

london nw9 1

www.studioVarchitects.com

project No.117 Pinner Road, Northwood Hills HA6 1DA	drawn AV	audited KV	scale 1/100 @A1	project date DEC.20
drg title Proposed Roof and Site Plan	job no. 2010	drg no.	PL20	rev 02.03.22 B