



View 08



View 09




View 10



View 11




View 12

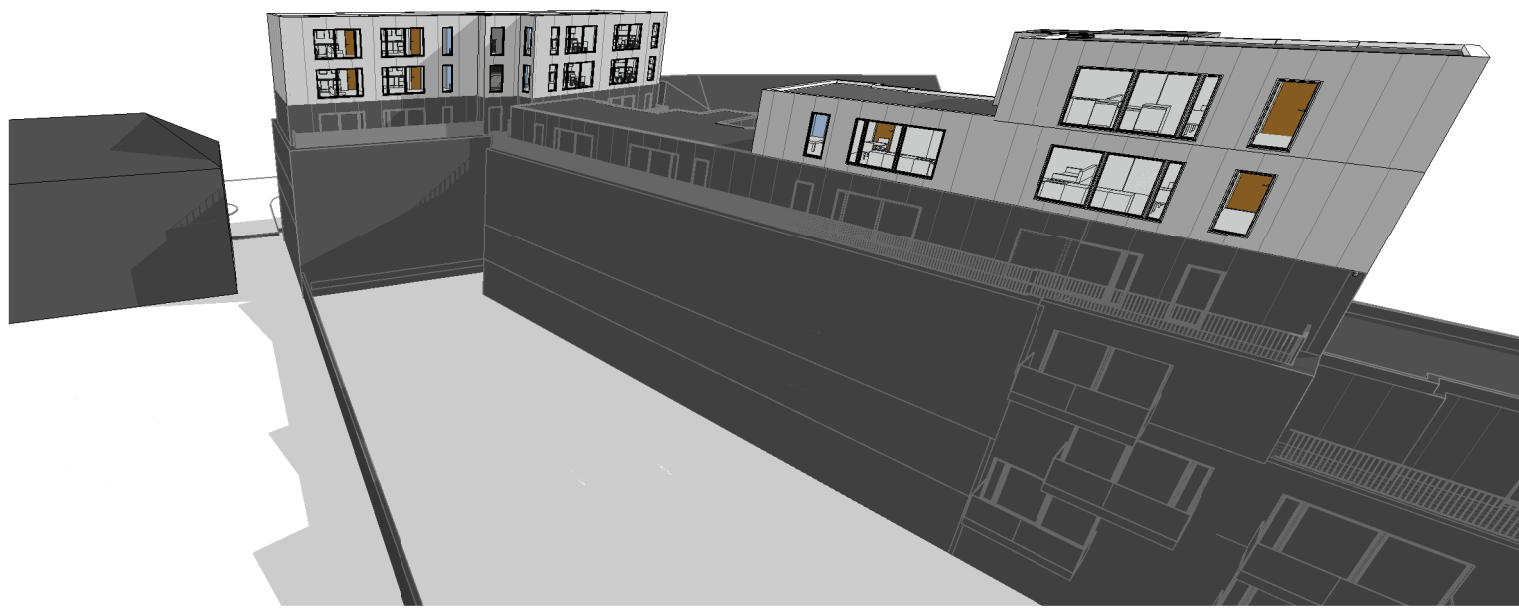

View 13



View 15

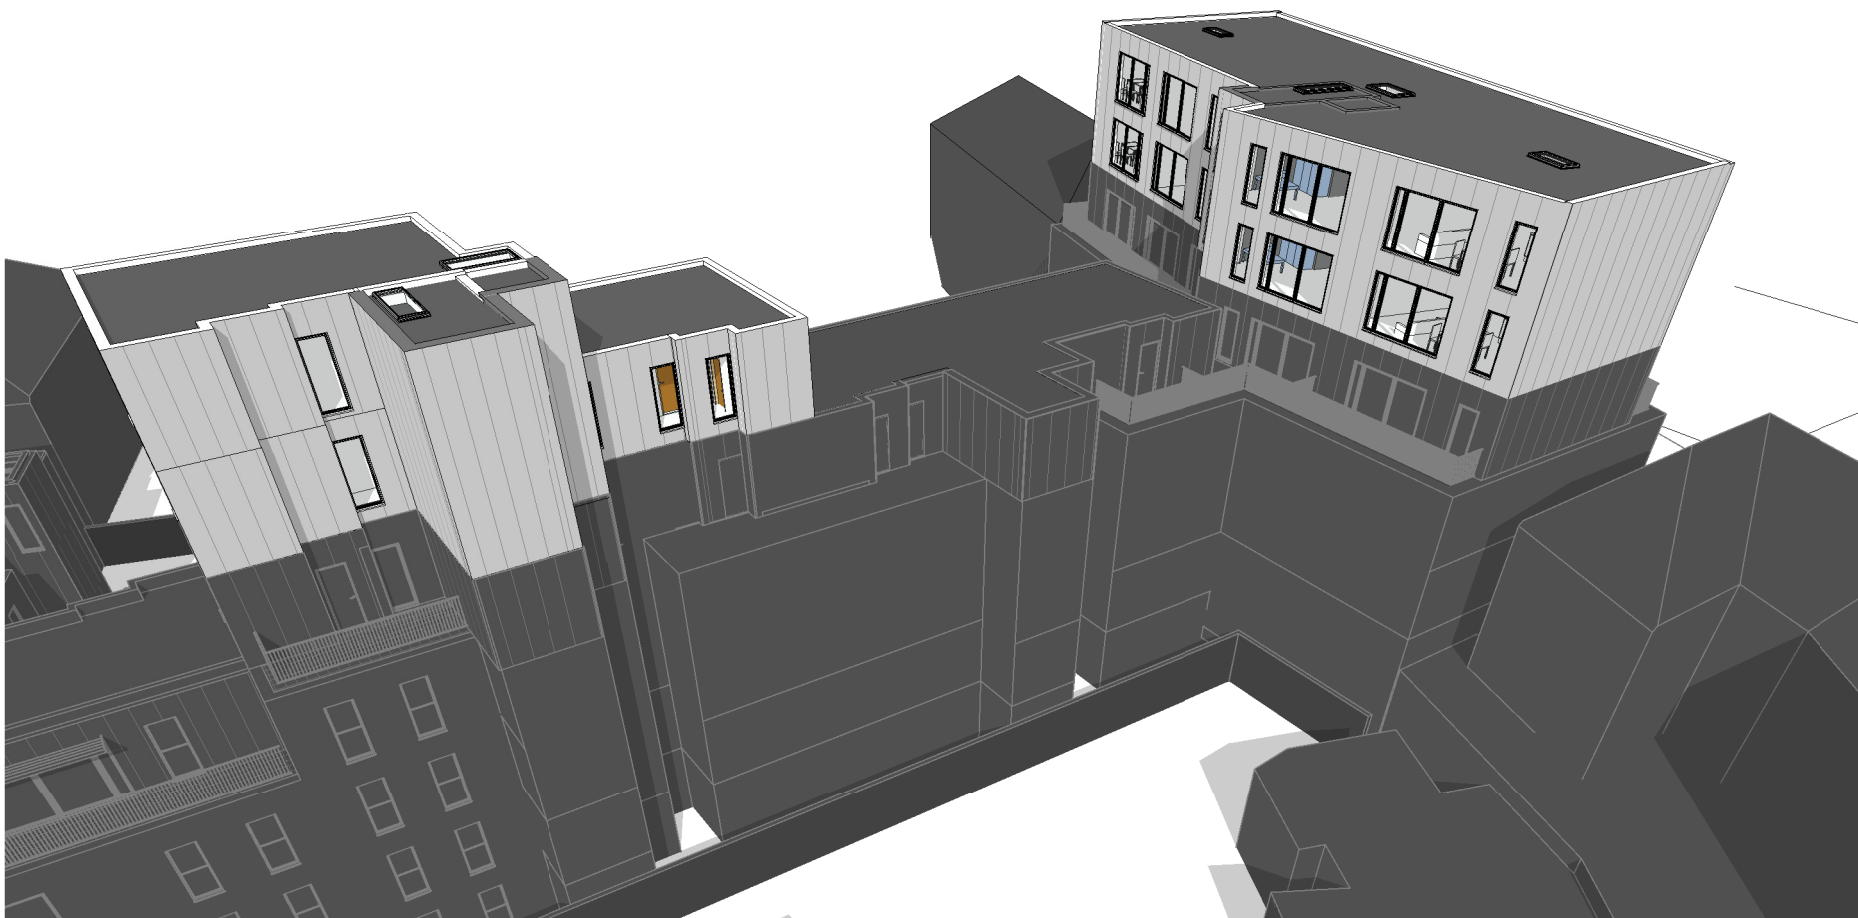

View 14

B	02.03.22	Alter Fourth and Fifth Floor Plan, Elevation and Section	AV	KV
A	16.12.21	Revision to Planning Consultant's Comment	AV	KV
rev	date	revision description	dm	qud

0	1	2	3	4	5	6	7	8	9	10
drawing status										
Planning										

224 wellendon broadway  
harpenden  
hertfordshire  
herts  
AL5 2JF  
T: 020 8203 9072  
F: 020 8203 8210  
website: www.studiovarchitects.co.uk  
e-mail: info@studiovarchitects.co.uk

project	drawn	checked	scale	project date
No.117 Pinner Road, Northwood Hills HA6 1DA	AV	KV	@A1	DEC.20
dig title	job no.	dig no.	rev	02.03.22
Proposed views - Pinner	2010	PL21	B	