

Area Schedule Fourth Floor (GIA)

Flat Number	Area	Level
Flat 01	51.1 m²	Proposed Fourth floor - Pinner Side
Flat 02	62.2 m²	Proposed Fourth floor - Pinner Side
Flat 03	63.0 m²	Proposed Fourth floor - Pinner Side
Flat 04	51.4 m²	Proposed Fourth floor - Pinner Side

Room Schedule Flat 01

Name	Area	Level
Bedroom	11.5 m²	Proposed Fourth floor - Pinner Side
Store	1.5 m²	Proposed Fourth floor - Pinner Side
Bathroom	3.9 m²	Proposed Fourth floor - Pinner Side
Kitchen/Living Room	28.4 m²	Proposed Fourth floor - Pinner Side
Hallway	3.8 m²	Proposed Fourth floor - Pinner Side

Room Schedule Flat 02

Name	Area	Level
Bathroom	3.9 m²	Proposed Fourth floor - Pinner Side
Bedroom	11.5 m²	Proposed Fourth floor - Pinner Side
Bedroom 2	11.0 m²	Proposed Fourth floor - Pinner Side
Hallway	6.0 m²	Proposed Fourth floor - Pinner Side
Kitchen/Living Room	25.0 m²	Proposed Fourth floor - Pinner Side
Store	2.0 m²	Proposed Fourth floor - Pinner Side



Room Schedule Flat 03

Name	Area	Level
Bathroom	5.6 m²	Proposed Fourth floor - Pinner Side
Bedroom	7.5 m²	Proposed Fourth floor - Pinner Side
Bedroom	11.5 m²	Proposed Fourth floor - Pinner Side
Hallway	6.3 m²	Proposed Fourth floor - Pinner Side
Kitchen/Living Room	26.8 m²	Proposed Fourth floor - Pinner Side
Store	2.0 m²	Proposed Fourth floor - Pinner Side

Room Schedule Flat 04

Name	Area	Level
Bathroom	3.9 m²	Proposed Fourth floor - Pinner Side
Bedroom	11.6 m²	Proposed Fourth floor - Pinner Side
Hallway	3.8 m²	Proposed Fourth floor - Pinner Side
Kitchen/Living Room	28.4 m²	Proposed Fourth floor - Pinner Side
Store	1.5 m²	Proposed Fourth floor - Pinner Side


D	19.08.25	Removal of 6th Floor	VM	KV
C	31.05.24	Layout and Facade Adjustment	VM	KV
B	02.03.22	Alter Fourth and Fifth Floor Plan, Elevation and Section	AV	KV
A	16.12.21	Revision to Planning Consultant's Comment	AV	KV
rev	date	revision description	dm	aud

  

drawing Planning

224 west hendon broadway
hendon
london nwl1 7ed
T: 020 8203 9072
F: 020 8203 8210
website:
www.studioVarchitects.co.uk
e-mail: info@studioVarchitects.co.uk

project	No.117 Pinner Road, Northwood Hills HA6 1DA	drawn	AV	audited	KV	scale	1/100	project date	DEC.20
drg	Proposed Fourth Floor - Pinner Area	job no.	2010	drg no.	PL13	rev	19.08.25		D

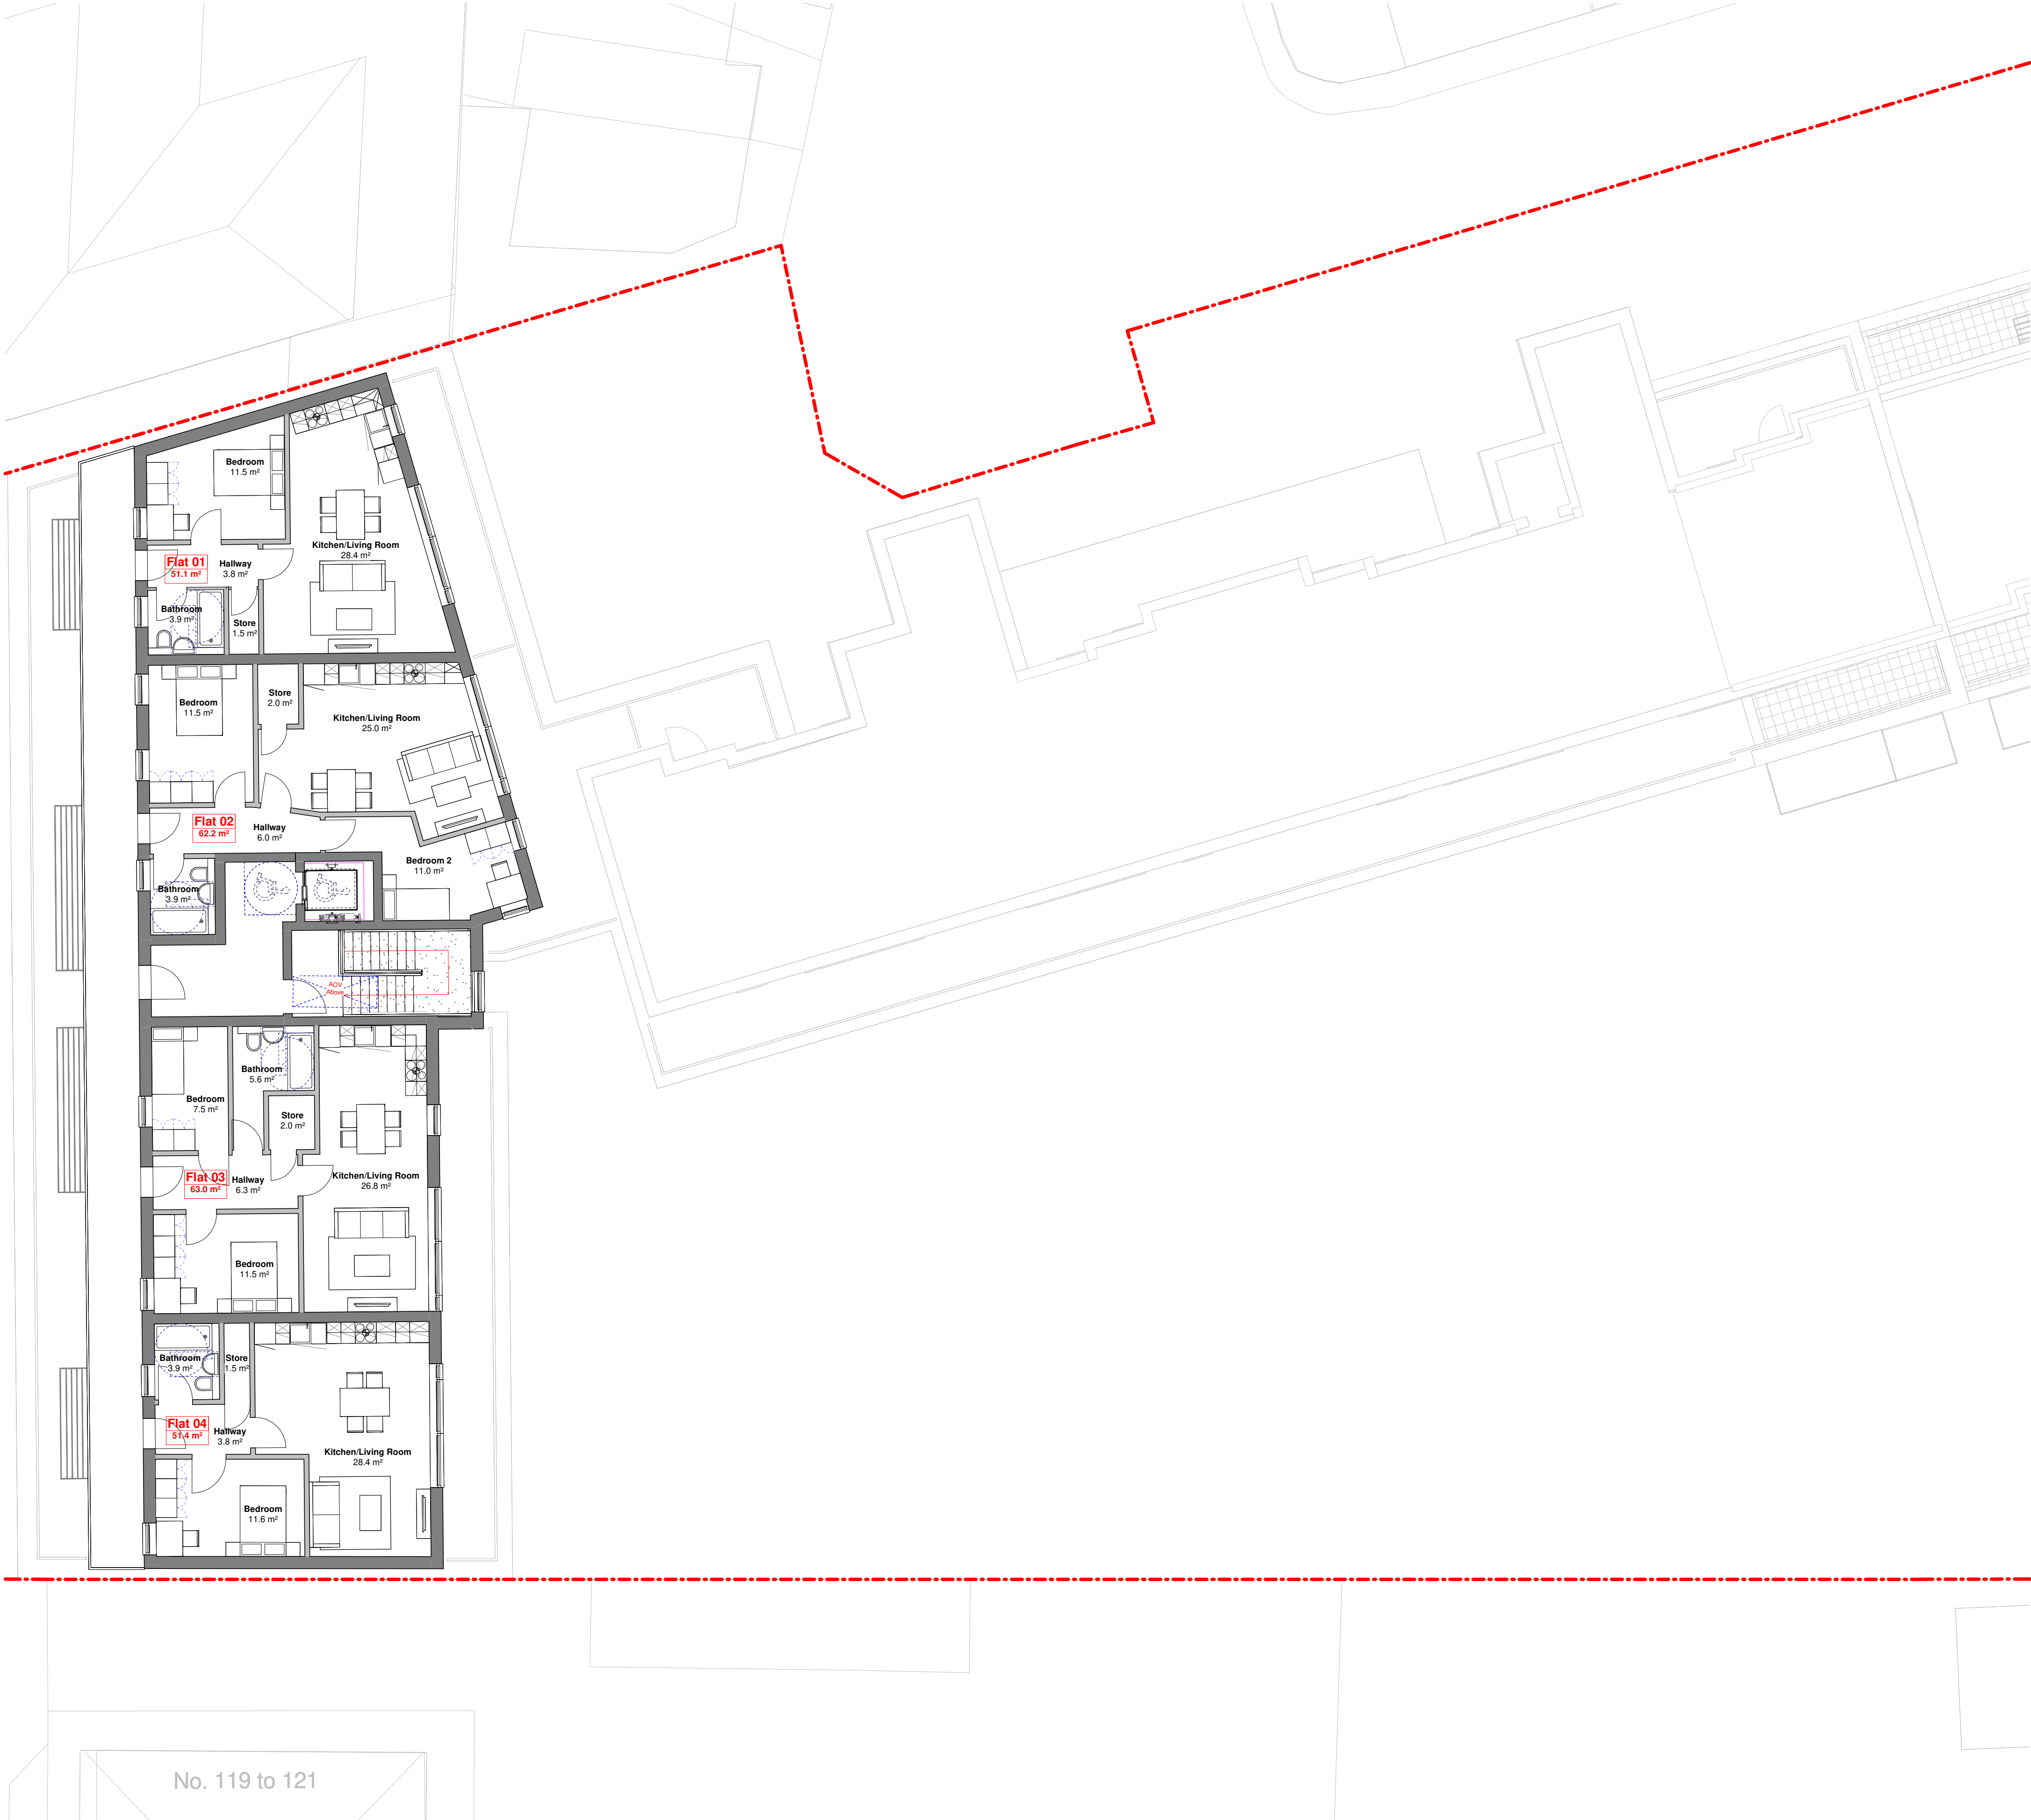

Proposed Fourth Floor - Pinner Area