


Pinner

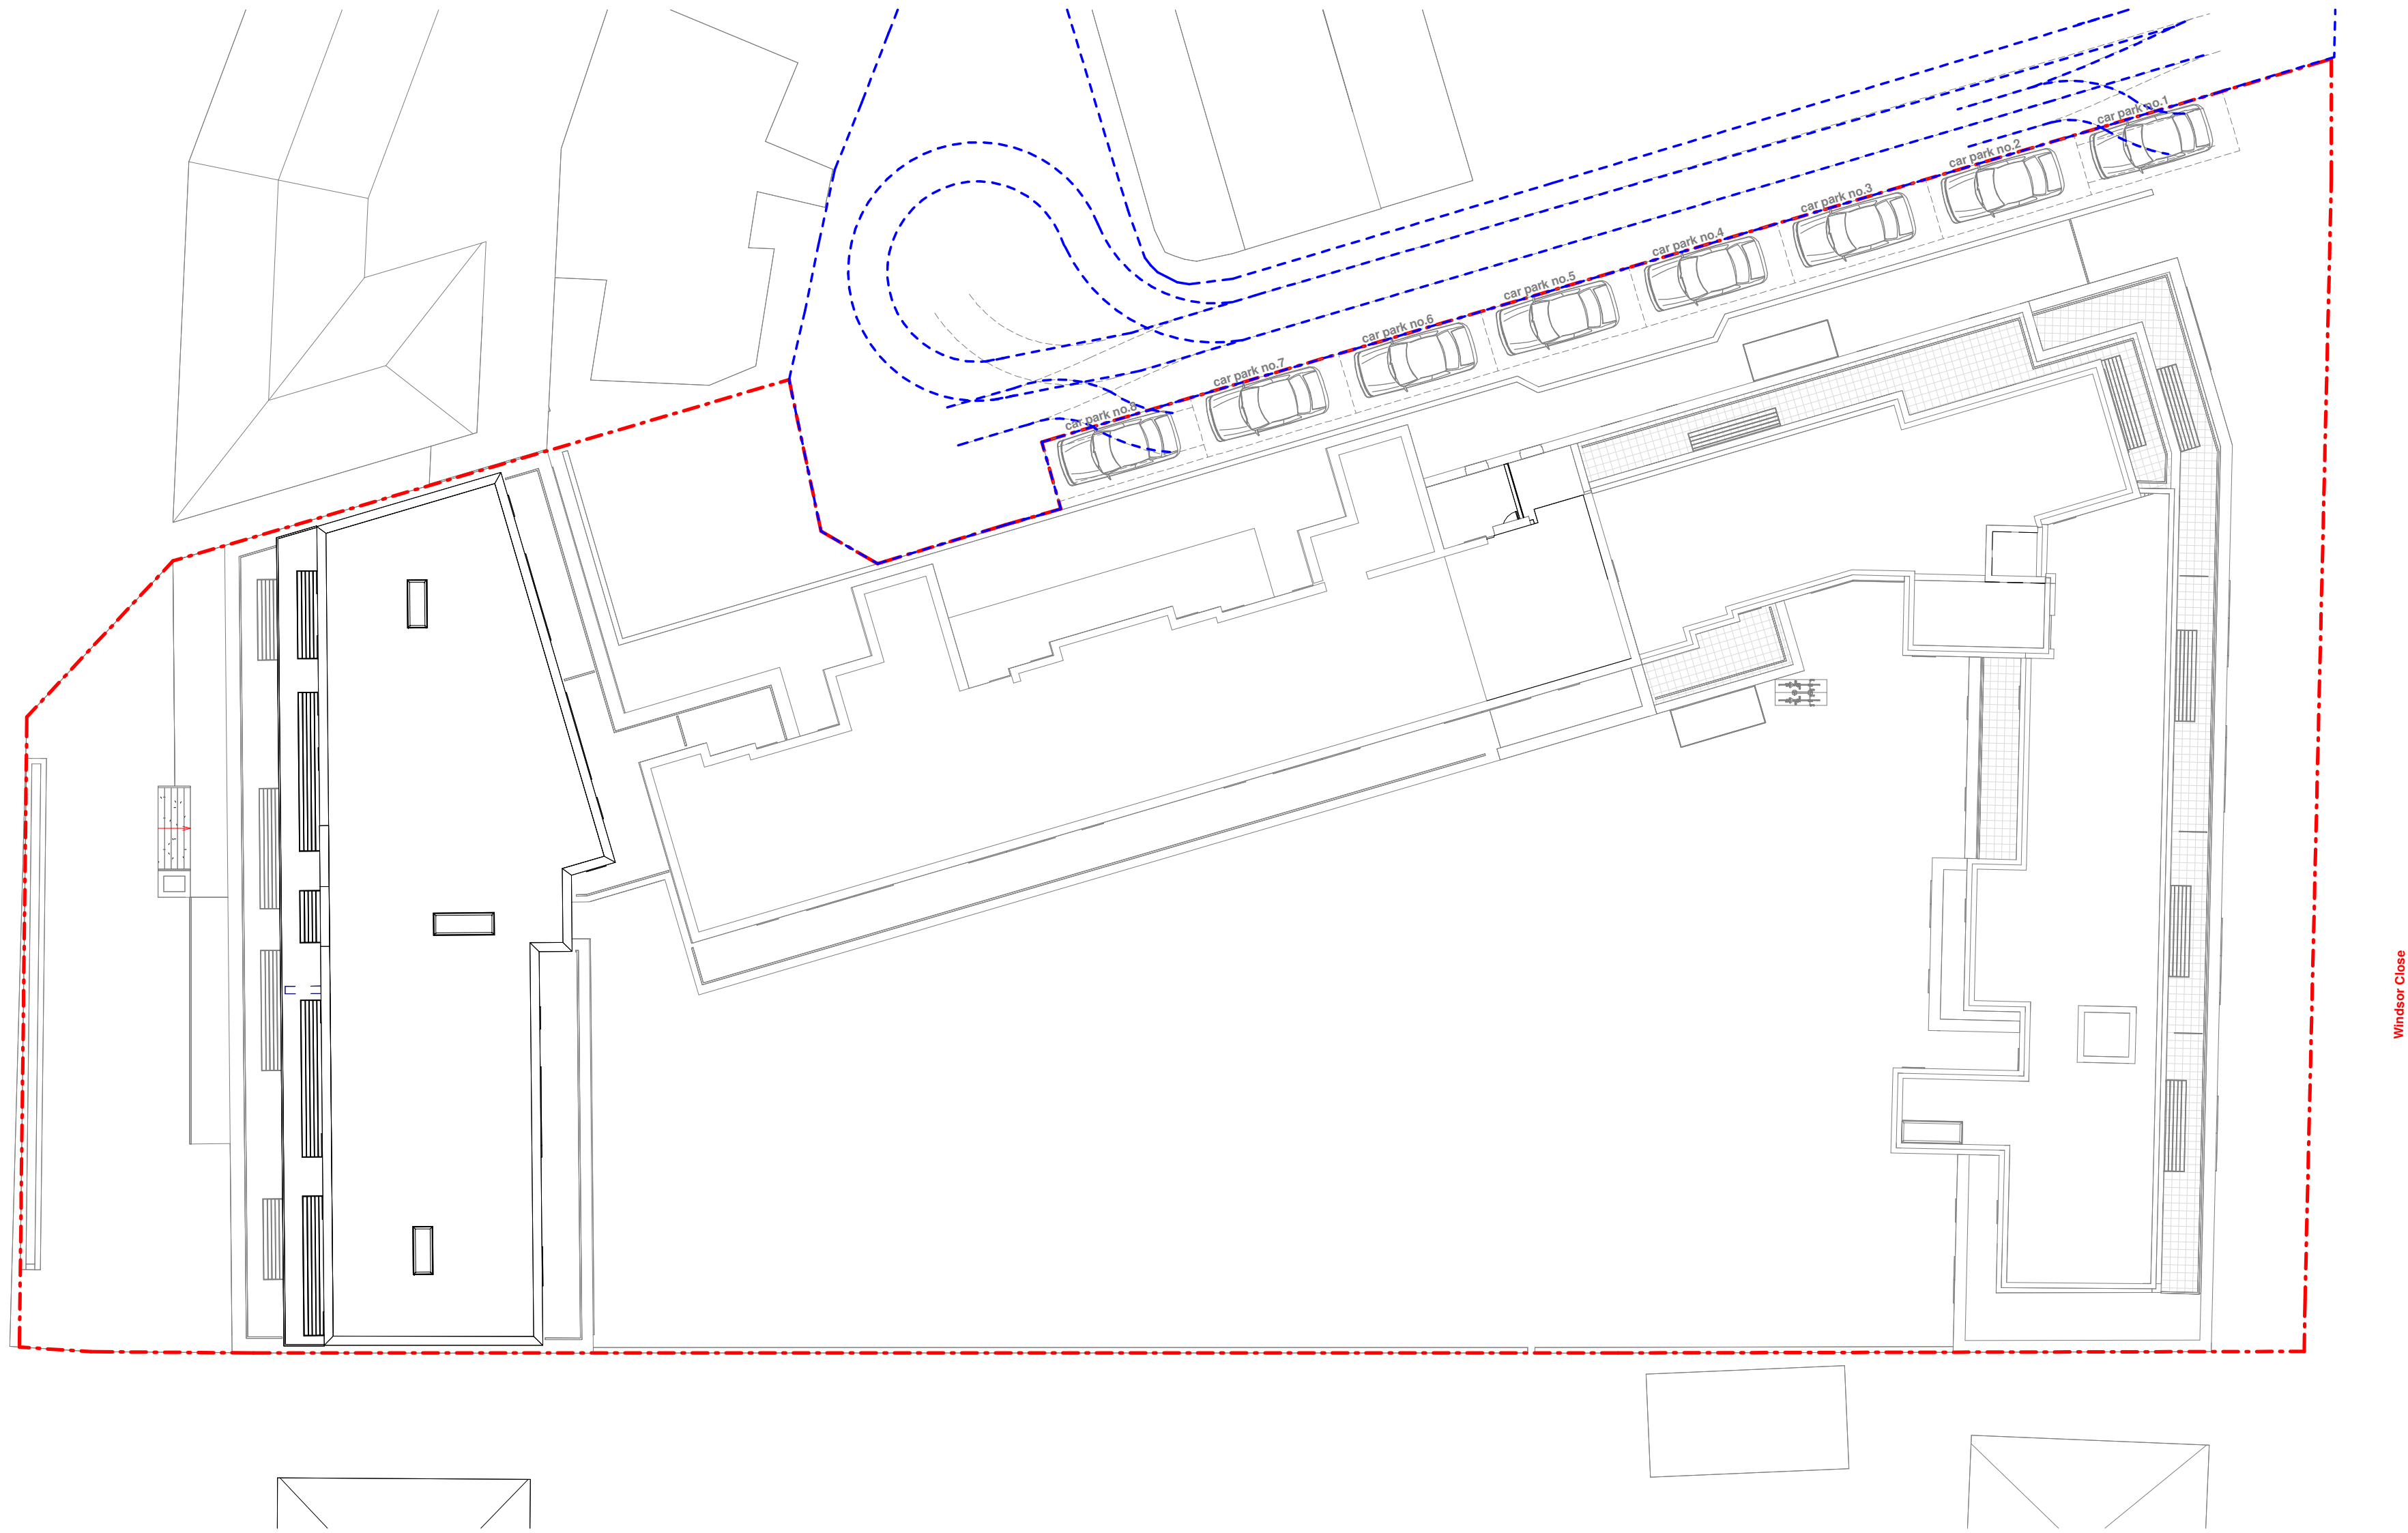


Proposed Site Plan

1 : 200

Legend

Boundary Line			
F	19.08.25	Removal of 5th Floor	VM KV
E	10.07.24	Access Road Adjustment	VM KV
D	31.05.24	Layout and Facade Adjustment	VM KV
C	05.05.22	Parking Provision	BP KV
B	02.03.22	Alter Fourth and Fifth Floor Plan, Elevation and Section	AV KV
A	16.12.21	Revision to Planning Consultant's Comment	AV KV
rev	date	revision description	dm aud

 

AS 1:200
1:100
0 10 m

drawing Planning

224 west hendon broadway
hendon
london nwl1 7ed
T: 020 8203 9072
F: 020 8203 8210
website:
www.studiovarchitects.co.uk
e-mail: info@studiovarchitects.co.uk

project No.117 Pinner Road, Northwood Hills HA6 1DA	drawn AV	audited KV	scale 1/100 @A1	project date DEC.20
drg Proposed Roof and Site Plan	job no. 2010	drg no. PL20	rev 19.08.25 F	