



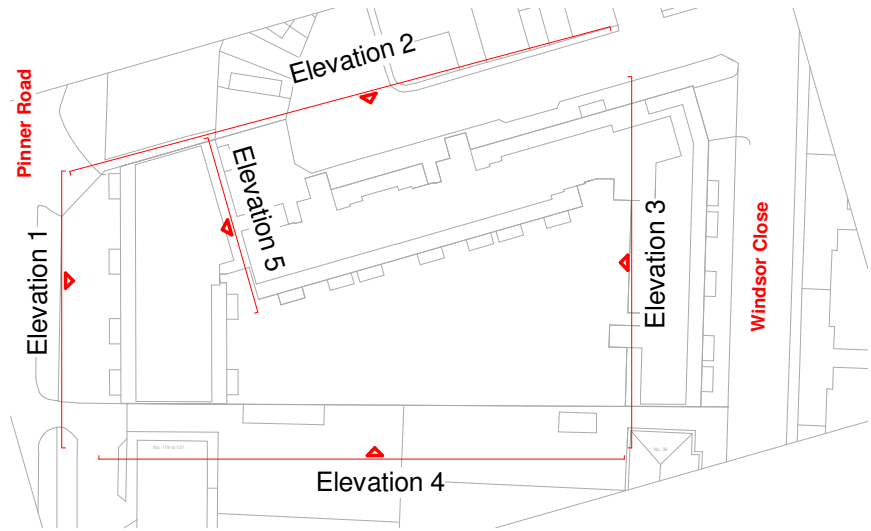


117

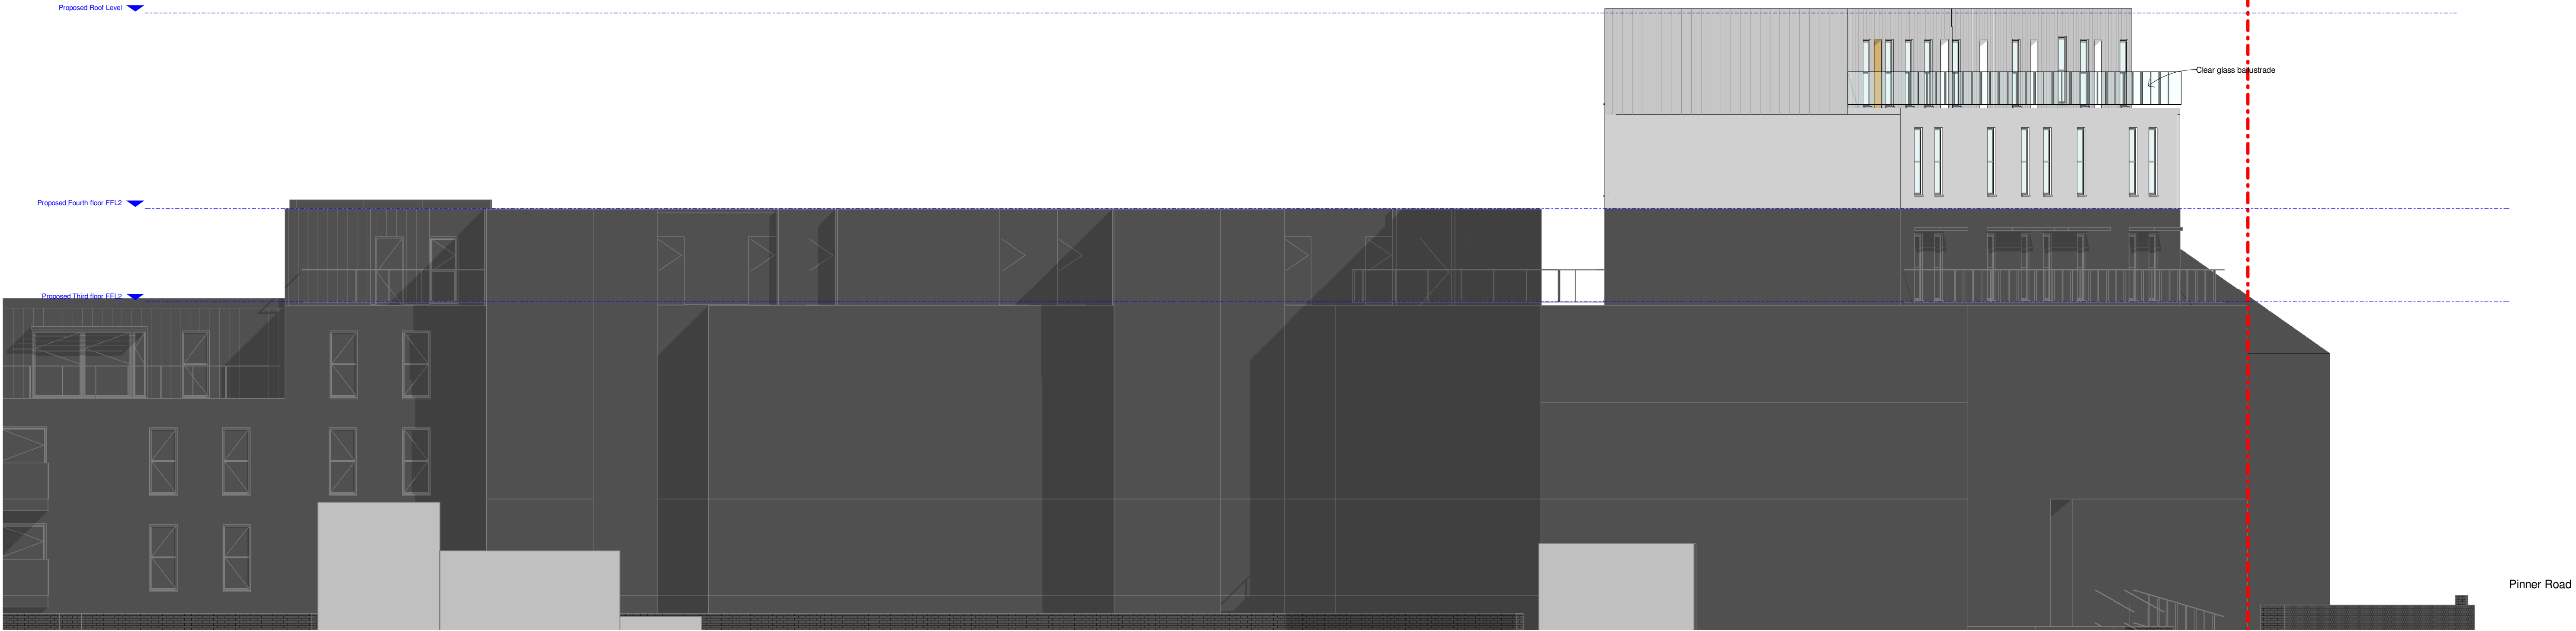

Proposed Elevation Pinner Area - 2

1 : 100

117

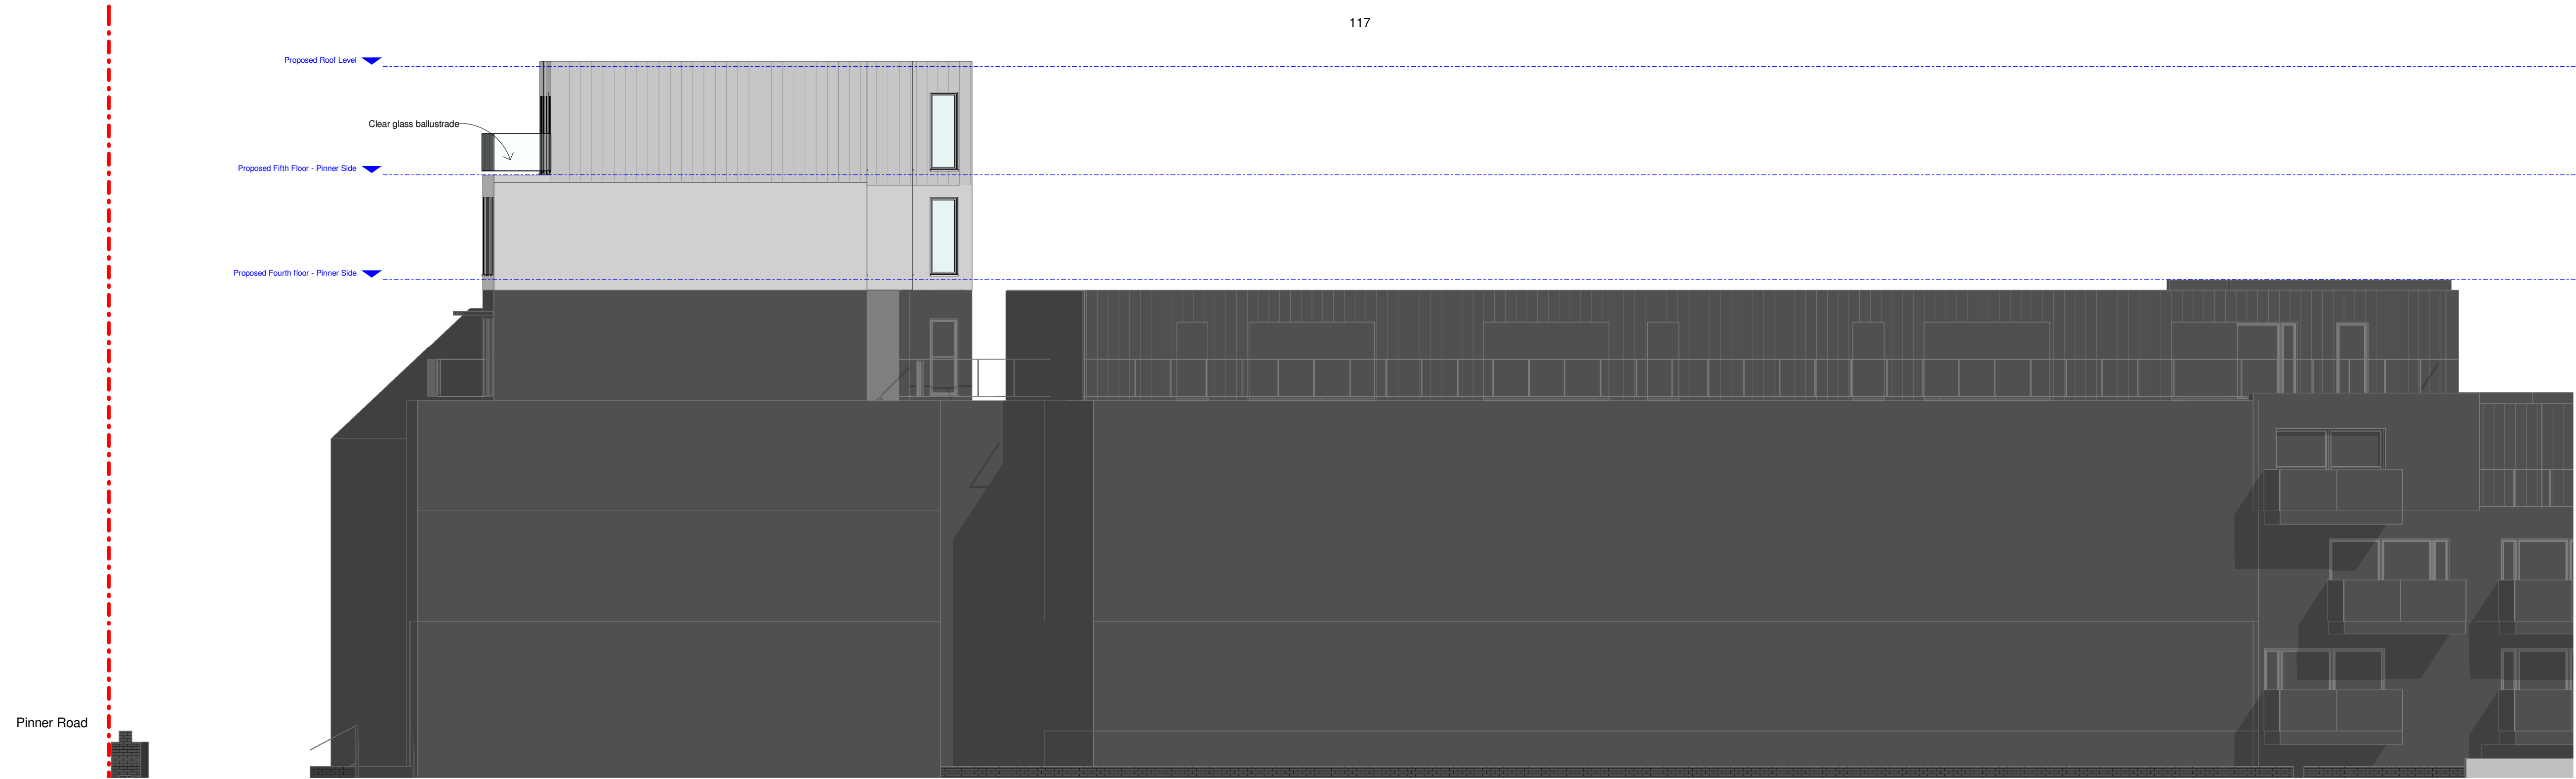


Proposed Elevation Pinner Area - 4

1 : 100

C	31.05.24	Layout and Facade Adjustment	VM	KV
B	02.03.22	Alter Fourth and Fifth Floor Plans, Elevation and Section	AV	KV
A	16.12.21	Revision to Planning, Consultant's Comment	AV	KV

rev	date	revision description	dm	out
-----	------	----------------------	----	-----

 

0 10 m
A3 1:200
1:100

drawing status
Planning

studio VArchitects
224 weal hendon Broadway
london NW9 7JF
T: 020 8203 9072
F: 020 8203 8210
website: www.studioVarchitects.co.uk
e-mail: info@studioVarchitects.co.uk

project No.117 Pinner Road, Northwood Hills HA6 1DA	drawn AV	checked KV	scale 1/100 @A1	project date DEC.20
dig file Proposed Elevations Pinner - 2 and 4	job no. 2010	dig no. PL16	rev 31.05.24 C	