




CLIENT

Mr. Aref Kakozada

 

PROJECT LOCATION
36 Clevedon Gardens,
Hayes UB3 1RD

DRAWING TITLE

Elevations existing

SCALE

1:100 / A3

DATE

February 2022


DRAWING NO. REV

01ELF

DRAWN

TAHER

Floor plan it, design and build

 


152 – 160 Kemp House,
City Road , London EC1
Email: Info@floorplanit.co.uk
WWW.FLOORPLANIT.CO.UK
TEL: 07704203080

GENERAL
ANY DISCREPANCIES ARE TO BE POINTED TO THE ARCHITECT. THE ARCHITECT IS NOT LIABLE FOR ANY FAULTS NOT RAISED.(RE)USING THE DRAWINGS WITHOUT ARCHITECTS CONSENT IS THEFT OF INTELLECTUAL PROPERTY.

This drawing must be read in conjunction with all relevant Architects, Engineers, Specialist Manufacturers and Contractors drawings and Specifications. Any differences arising between these documents and/or variations between drawings and site conditions are to be referred to the Architect and Engineers.

All work is to be carried out in accordance with Health & Safety Regulations and to the full approval of the Planning Supervisor.

The Contractor must check and verify all dimensions before commencing and work and report any discrepancies to the Architect and Engineers. -The positions of services, plant or apparatus where shown on this drawing are indicative and reference should be made to the Specialist Consultants drawings for actual details. -The Contractor to take all necessary precautions to establish the location of buried services and obstructions prior to commencing excavations. All proprietary materials are to be installed in accordance with the manufacturers specification and recommendations.

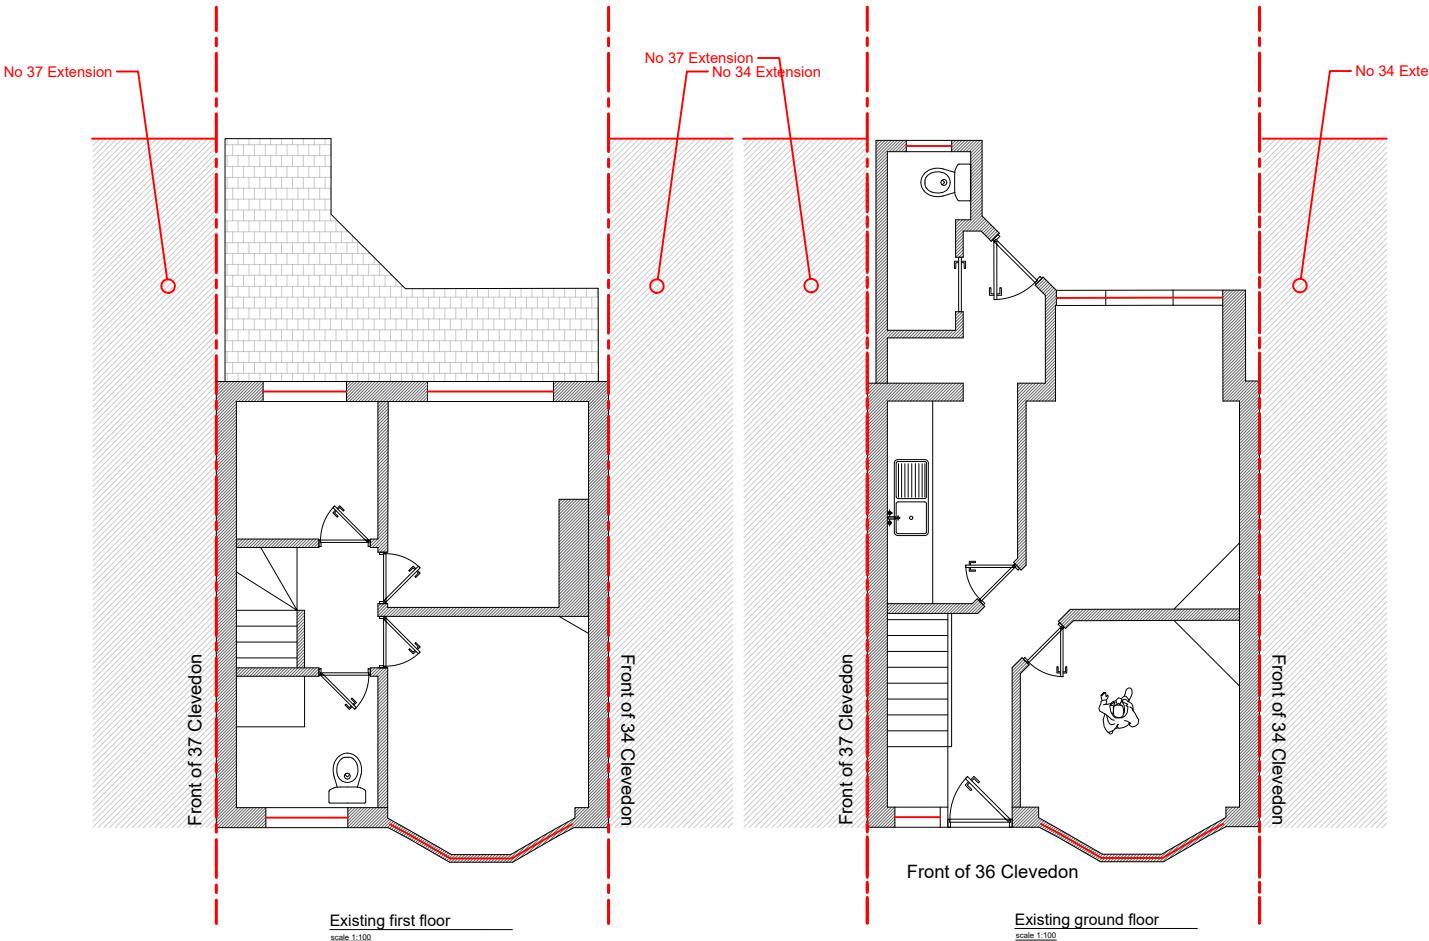

CLIENT

Mr. Aref Kakozada

PROJECT LOCATION
36 Clevedon Gardens,
Hayes UB3 1RD

DRAWING TITLE

Existing floor plans

SCALE
1:100 / A3

DATE
February 2022

DRAWING NO. REV.

01ELS

DRAWN
TAHER

0 1M 2M 3M 4M 5M

Floor plan it, design and build

152 – 160 Kemp House,
City Road, London EC1
Email: Info@floorplanit.co.uk
WWW.FLOORPLANIT.CO.UK
TEL: 07704203080

GENERAL
ANY DISCREPANCIES ARE TO BE POINTED TO THE ARCHITECT. THE ARCHITECT IS NOT LIABLE FOR ANY FAULTS NOT RAISED. (REUSING THE DRAWINGS WITHOUT ARCHITECTS CONSENT IS THEFT OF INTELLECTUAL PROPERTY.)

-This drawing must be read in conjunction with all relevant Architects, Engineers, Specialist Manufacturers and Contractors drawings and Specifications. Any differences arising between these documents and/or variations between drawings and site conditions are to be referred to the Architect and Engineers.
-All work is to be carried out in accordance with Health & Safety Regulations and to the full approval of the Planning Supervisor.
-The Contractor must check and verify all dimensions before commencing and work and report any discrepancies to the Architect and Engineers. The positions of services, plant or apparatus where shown on this drawing are indicative and reference should be made to the Specialist Consultants drawings for actual details.
-The Contractor to take all necessary precautions to establish the location of buried services and obstructions prior to commencing excavations. All proprietary materials are to be installed in accordance with the manufacturers specification and recommendations.





CLIENT

Mr. Aref Kakozada



NOTE: ALL PROPOSED
MATERIALS TO MATCH
EXISTING

PROJECT LOCATION
36 Clevedon Gardens,
Hayes UB3 1RD

DRAWING TITLE

Existing front elevation

SCALE
1:100 / A3

DATE
February 2022

DRAWING NO. REV.
01EL

DRAWN
TAHER




Floor plan it, design and build

152 – 160 Kemp House,
City Road, London EC1
Email: Info@floorplanit.co.uk
WWW.FLOORPLANIT.CO.UK
TEL: 07704203080

GENERAL
ANY DISCREPANCIES ARE TO BE POINTED TO THE
ARCHITECT. THE ARCHITECT IS NOT LIABLE FOR ANY
FAULTS NOT RAISED (RE)USING THE DRAWINGS WITHOUT
ARCHITECTS CONSENT IS THEFT OF INTELLECTUAL
PROPERTY.

This drawing must be read in conjunction with all relevant
Architects, Engineers, Specialist Manufacturers and Contractors
drawings and Specifications. Any differences arising between these
documents and/or variations between drawings and site conditions
are to be referred to the Architect and Engineers.

All work is to be carried out in accordance with Health & Safety
Regulations and to the full approval of the Planning Supervisor.
The Contractor must check and verify all dimensions before
commencing and work and report any discrepancies to the
Architect and Engineers. The positions of services, plant or
apparatus where shown on this drawing are indicative and reference
should be made to the Specialist Consultants drawings for actual
details. The Contractor to take all necessary precautions to
establish the location of buried services and obstructions prior to
commencing excavations. All proprietary materials are to be installed
in accordance with the manufacturers specification and
recommendations.

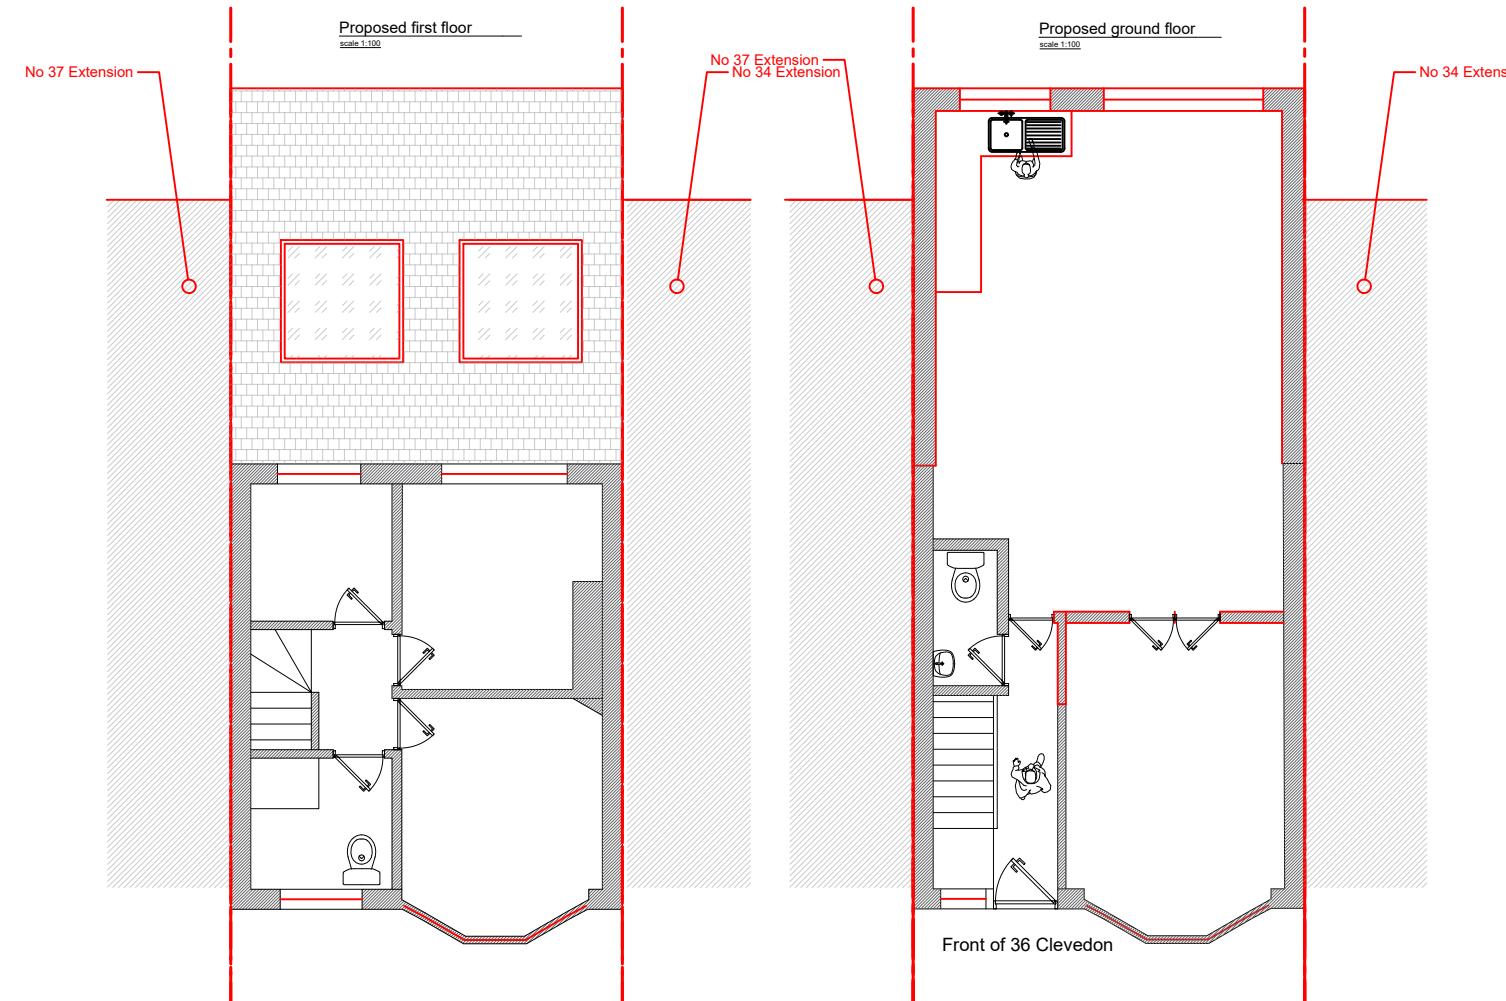

CLIENT

Mr. Aref Kakozada



PROJECT LOCATION
36 Clevedon Gardens,
Hayes UB3 1RD

DRAWING TITLE

Proposed floor plans

SCALE

1:100 / A3

DRAWING NO. REV.

01FPG

DATE

February 2022

DRAWN

TAHER

Floor plan it, design and build




152 – 160 Kemp House,
City Road, London EC1
Email: Info@floorplanit.co.uk
WWW.FLOORPLANIT.CO.UK
TEL: 07704203080

GENERAL
ANY DISCREPANCIES ARE TO BE POINTED TO THE ARCHITECT. THE ARCHITECT IS NOT LIABLE FOR ANY FAULTS NOT RAISED (REUSING THE DRAWINGS WITHOUT ARCHITECT'S CONSENT IS THEFT OF INTELLECTUAL PROPERTY).

-This drawing must be read in conjunction with all relevant Architects, Engineers, Specialist Manufacturers and Contractors drawings and Specifications. -Any differences arising between these documents and/or variations between drawings and site conditions are to be referred to the Architect and Engineers.

-All work is to be carried out in accordance with Health & Safety Regulations and to the full approval of the Planning Supervisor.

-The Contractor must check and verify all dimensions before commencing and work and report any discrepancies to the Architect and Engineers. -The positions of services, plant or apparatus where shown on this drawing are indicative and reference should be made to the Specialist Consultants drawings for actual details. -The Contractor to take all necessary precautions to establish the location of buried services and obstructions prior to commencing excavations. All proprietary materials are to be installed in accordance with the manufacturers specification and recommendations.

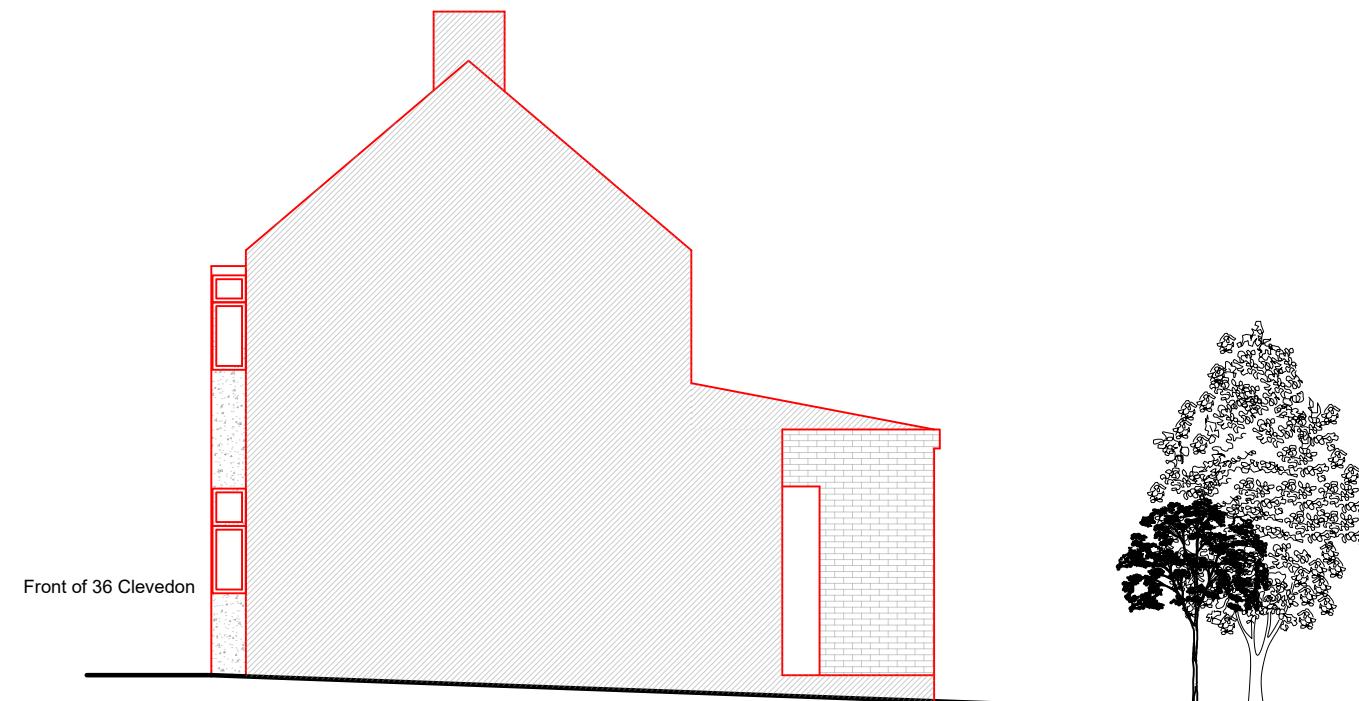

CLIENT

Mr. Aref Kakozada



PROJECT LOCATION
36 Clevedon Gardens,
Hayes UB3 1RD

DRAWING TITLE

Existing side elevation

SCALE
1:100 / A3
DRAWING NO. REV.
01RP
DATE
February 2022
DRAWN
TAHER




Floor plan it, design and build

152 – 160 Kemp House,
City Road , London EC1
Email: Info@floorplanit.co.uk
WWW.FLOORPLANIT.CO.UK
TEL: 07704203080

GENERAL
ANY DISCREPANCIES ARE TO BE POINTED TO THE ARCHITECT. THE ARCHITECT IS NOT LIABLE FOR ANY FAULTS NOT RAISED.(RE)USING THE DRAWINGS WITHOUT ARCHITECTS CONSENT IS THEFT OF INTELLECTUAL PROPERTY.

-This drawing must be read in conjunction with all relevant Architects, Engineers, Specialist Manufacturers and Contractors drawings and Specifications. -Any differences arising between these documents and/or variations between drawings and site conditions are to be referred to the Architect and Engineers.
-All work is to be carried out in accordance with Health & Safety Regulations and to the full approval of the Planning Supervisor.
-The Contractor must check and verify all dimensions before commencing and work and report any discrepancies to the Architect and Engineers. -The positions of services, plant or apparatus where shown on this drawing are indicative and reference should be made to the Specialist Consultants drawings for actual details. - The Contractor to take all necessary precautions to establish the location of buried services and obstructions prior to commencing excavations. All proprietary materials are to be installed in accordance with the manufacturers specification and recommendations.

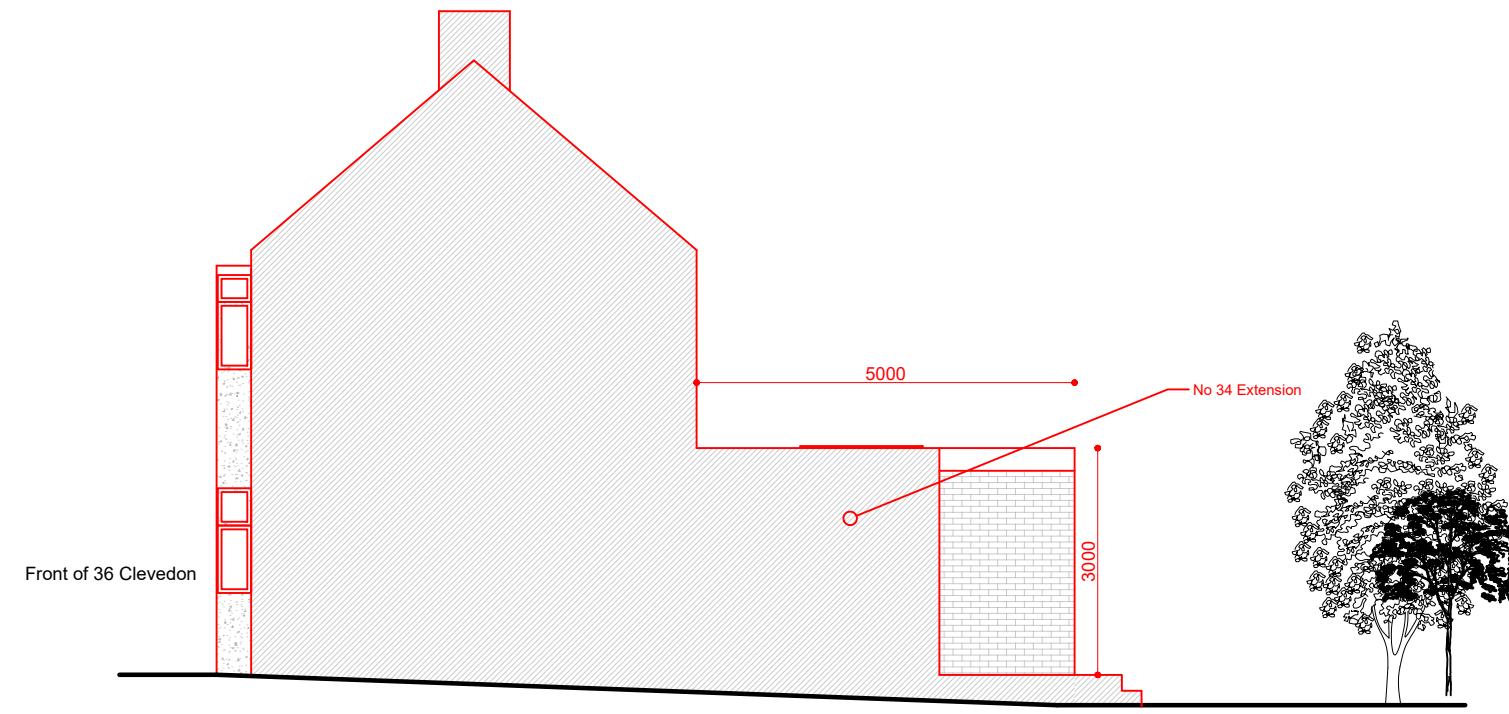

CLIENT

Mr. Aref Kakozada

PROJECT LOCATION
36 Clevedon Gardens,
Hayes UB3 1RD

SCALE
1:100 / A3
DRAWING NO. REV.
01S
DATE
February 2022
DRAWN
TAHER

DRAWING TITLE
Proposed elevation




Floor plan it, design and build

152 – 160 Kemp House,
City Road, London EC1
Email: Info@floorplanit.co.uk
WWW.FLOORPLANIT.CO.UK
TEL: 07704203080



GENERAL
ANY DISCREPANCIES ARE TO BE POINTED TO THE ARCHITECT. THE ARCHITECT IS NOT LIABLE FOR ANY FAULTS NOT RAISED (REUSING THE DRAWINGS WITHOUT ARCHITECTS CONSENT IS THEFT OF INTELLECTUAL PROPERTY).

-This drawing must be read in conjunction with all relevant Architects, Engineers, Specialist Manufacturers and Contractors drawings and Specifications. Any differences arising between these documents and/or variations between drawings and site conditions are to be referred to the Architect and Engineers.
-All work is to be carried out in accordance with Health & Safety Regulations and to the full approval of the Planning Supervisor.
-The Contractor must check and verify all dimensions before commencing and work and report any discrepancies to the Architect and Engineers. The positions of services, plant or apparatus where shown on this drawing are indicative and reference should be made to the Specialist Consultants drawings for actual details. The Contractor to take all necessary precautions to establish the location of buried services and obstructions prior to commencing excavations. All proprietary materials are to be installed in accordance with the manufacturers specification and recommendations.

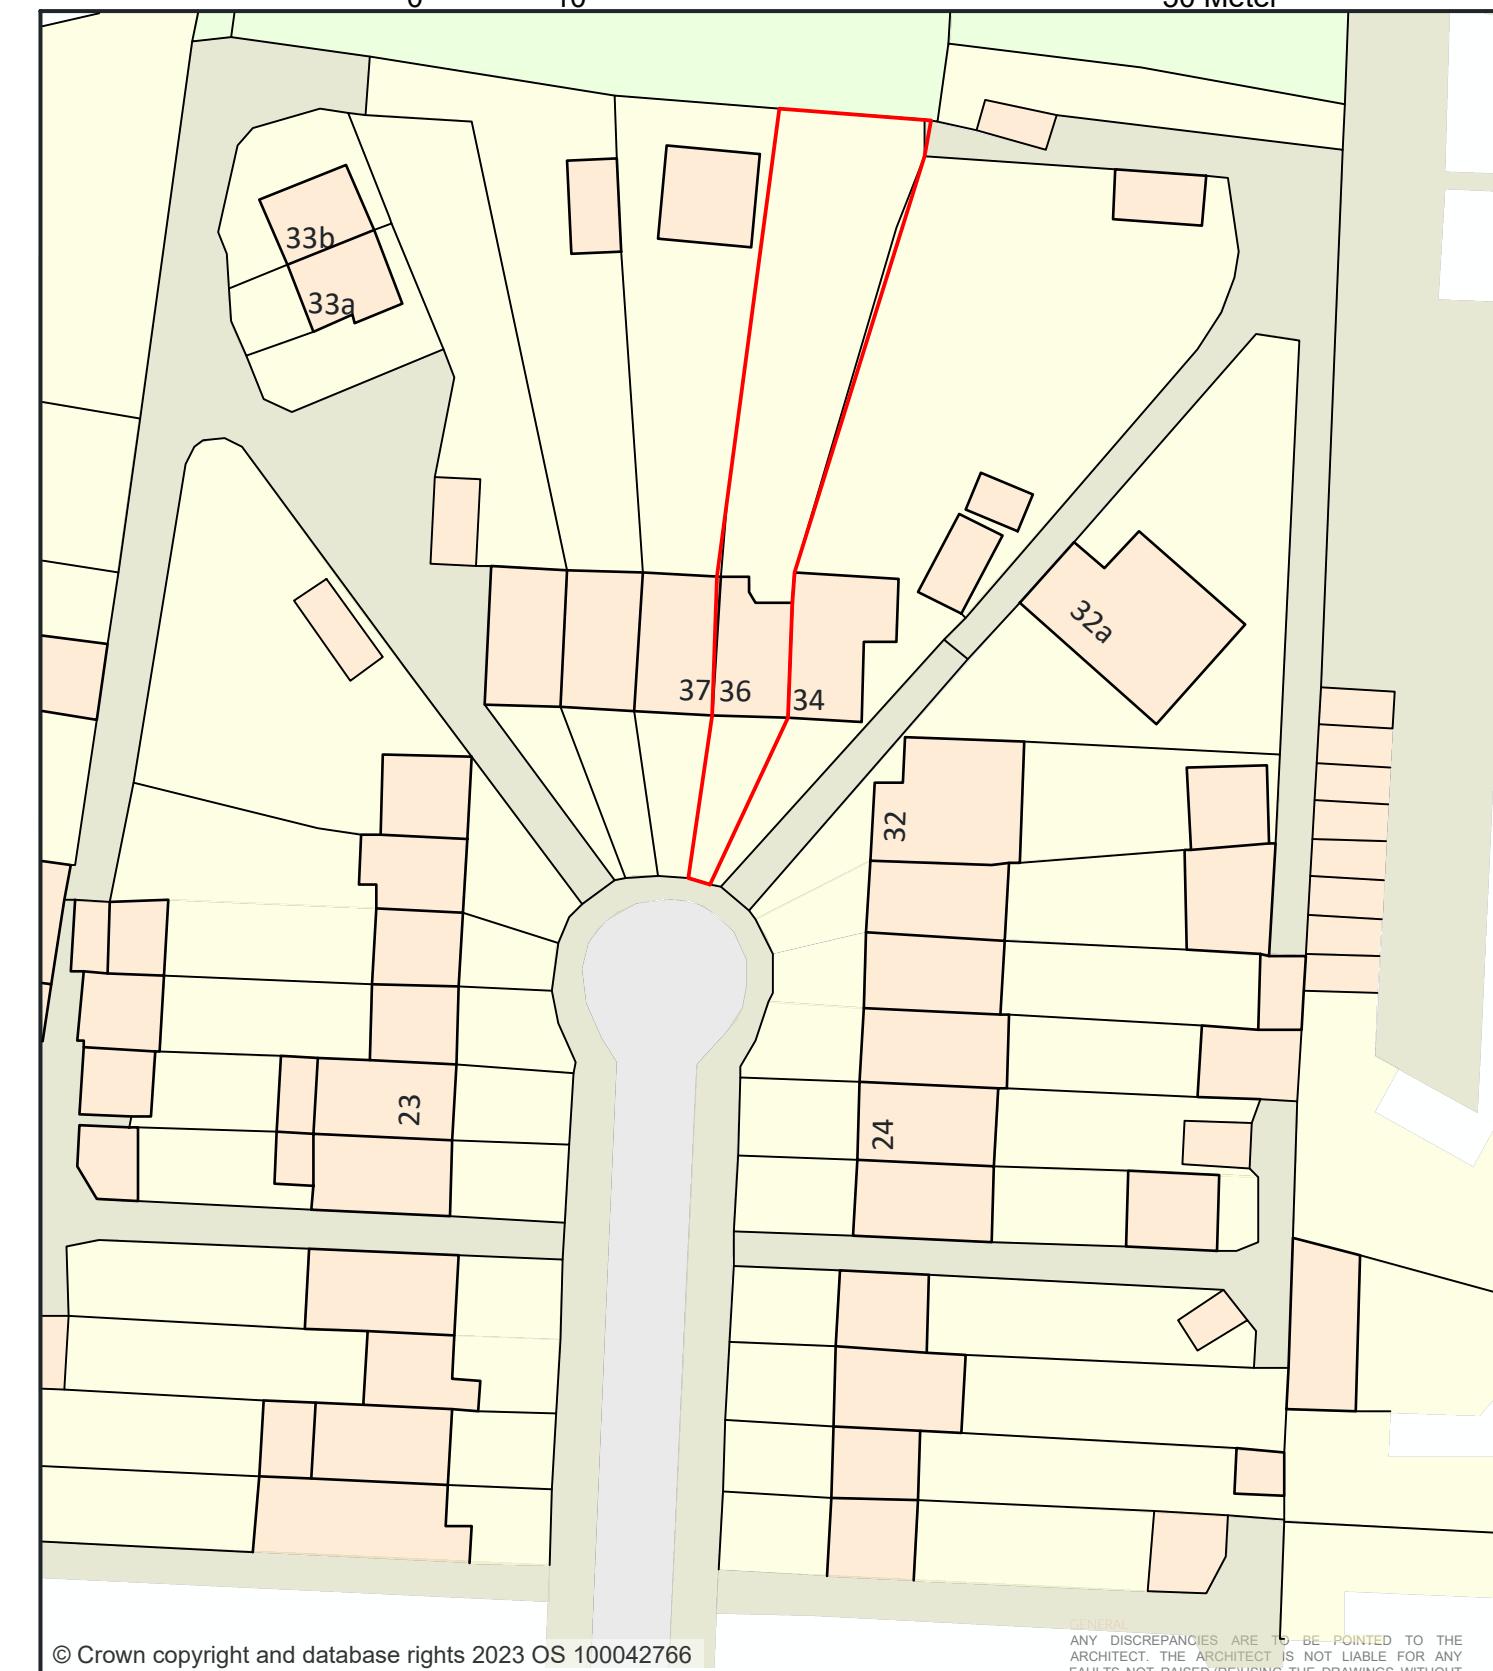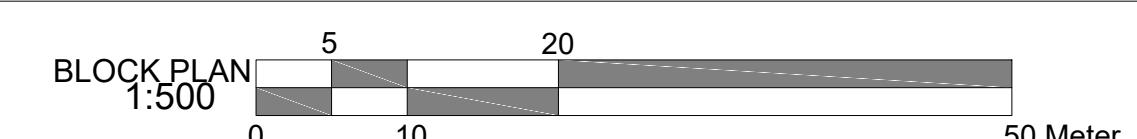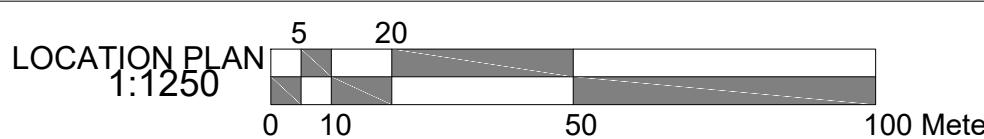

CLIENT

Mr. Aref Kakozada

PROJECT LOCATION
36 Clevedon Gardens,
Hayes UB3 1RD

SCALE
1:100 / A3
DATE
February 2022


DRAWING NO. REV
01BLE
DRAWN
TAHER

Floor plan it, design and build



NOTE: ALL PROPOSED
MATERIALS TO MATCH
EXISTING

Existing location and block plan

 

152 – 160 Kemp House,
City Road, London EC1
Email: Info@floorplanit.co.uk
WWW.FLOORPLANIT.CO.UK
TEL: 07704203080

-Do not scale this drawing. Use figured dimensions only. Any dimensions taken from CAD files are to be verified against figured dimensions or by RPS. -This drawing must be read in conjunction with all relevant Architects, Engineers, Specialist Manufacturers and Contractors drawings and Specifications. Any differences arising between these documents and/or variations between drawings and site conditions are to be referred to the Architect and Engineers. -All work is to be carried out in accordance with Health & Safety Regulations and to the full approval of the Planning Supervisor. -The Contractor must check and verify all dimensions before commencing and work and report any discrepancies to the Architect and Engineers. The positions of services, plant or apparatus where shown on this drawing are indicative and reference should be made to the Specialist Consultants drawings for actual details. -The Contractor to take all necessary precautions to establish the location of buried services and obstructions prior to commencing excavations. All proprietary materials are to be installed in accordance with the manufacturers specification and recommendations.