



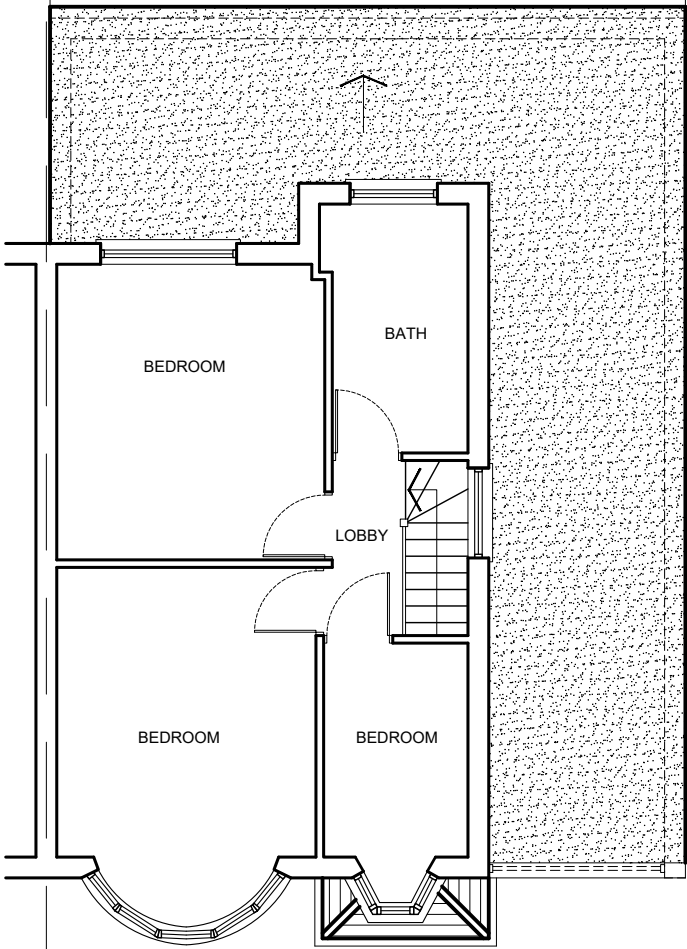

EXISTING FIRST FLOOR PLAN

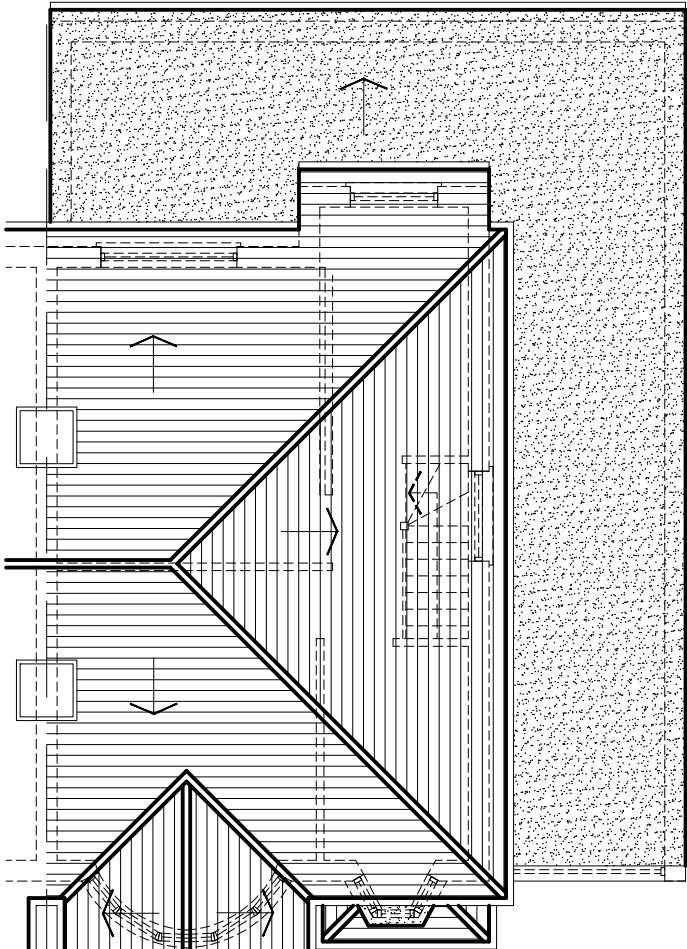


EXISTING ROOF PLAN




EXISTING FRONT ELEVATION



EXISTING REAR ELEVATION

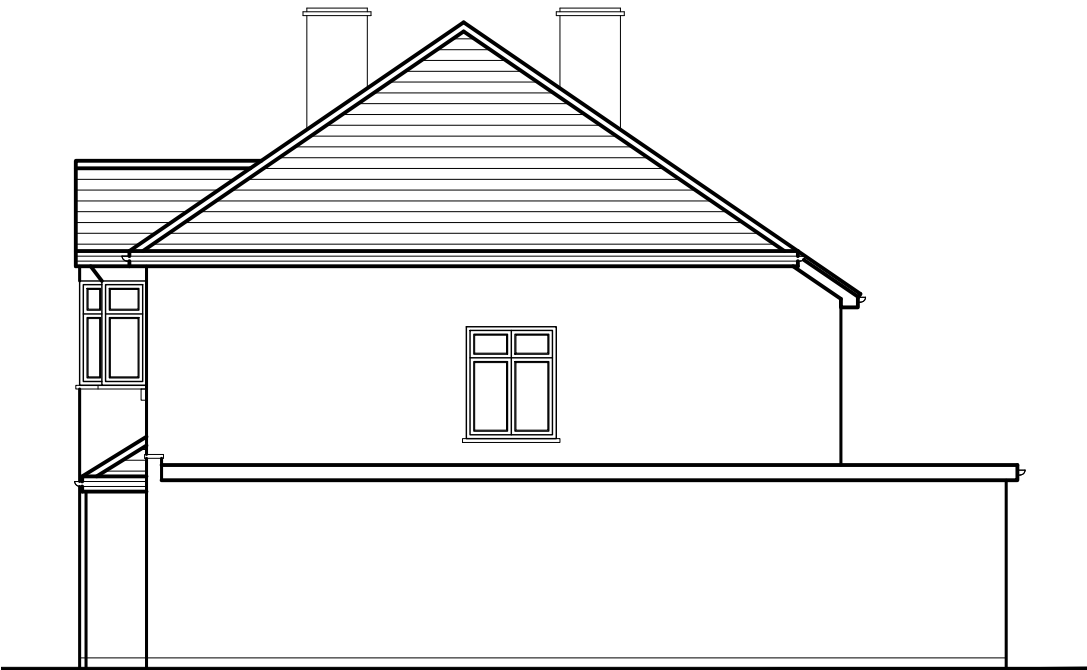

EXISTING SIDE ELEVATION

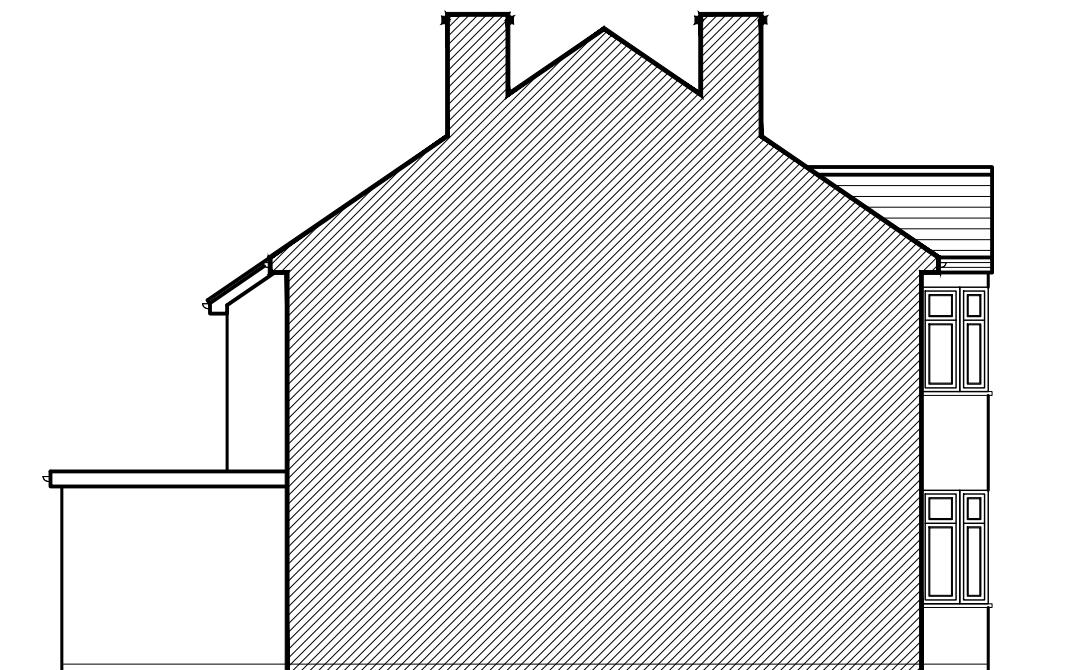

EXISTING SIDE ELEVATION

rev.	description	date	chkd.
------	-------------	------	-------



93 Cotmandene Crescent,
Orpington, Kent BR5 2RA

020 3004 9238
07931 931 035

s.nagpal@dapconsultants.co.uk
www.dapconsultants.co.uk

In collaboration with :



1 Whaley Road
Potters Bar, EN6 2RA
020 3018 8410

info@abbeylofts.net
www.abbeylofts.net

project :
21 Stanford Close
Ruislip

drawing title :
Existing Floor Plans and Elevations

drawn: MV	chkd : SS	date: 14.05.2026
status: Planning		scale:1:100@A3
proj no : 2957	drg no: 02	rev no: