



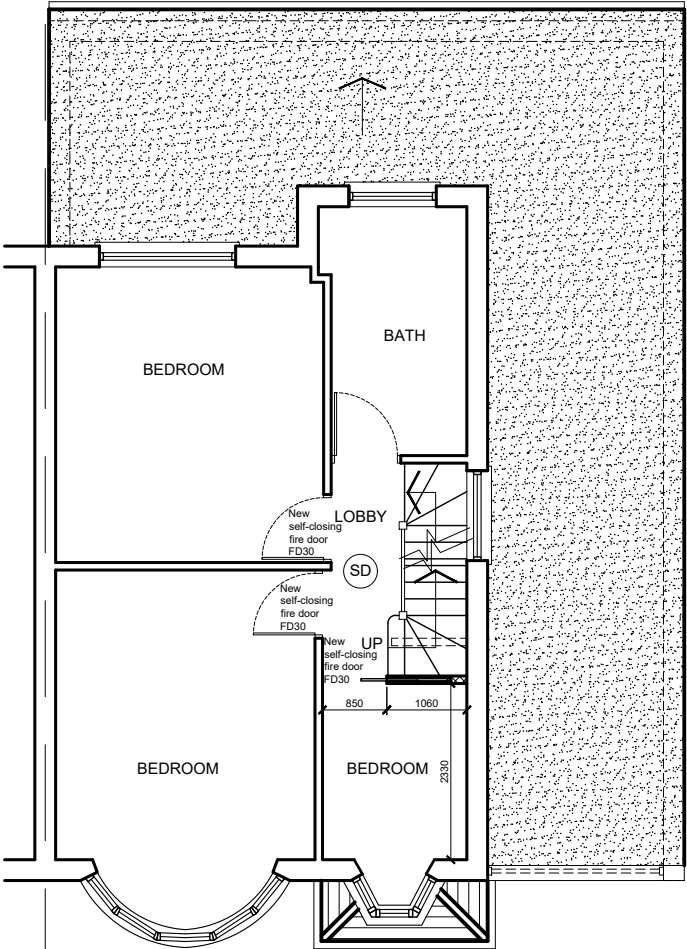


PROPOSED FIRST FLOOR PLAN

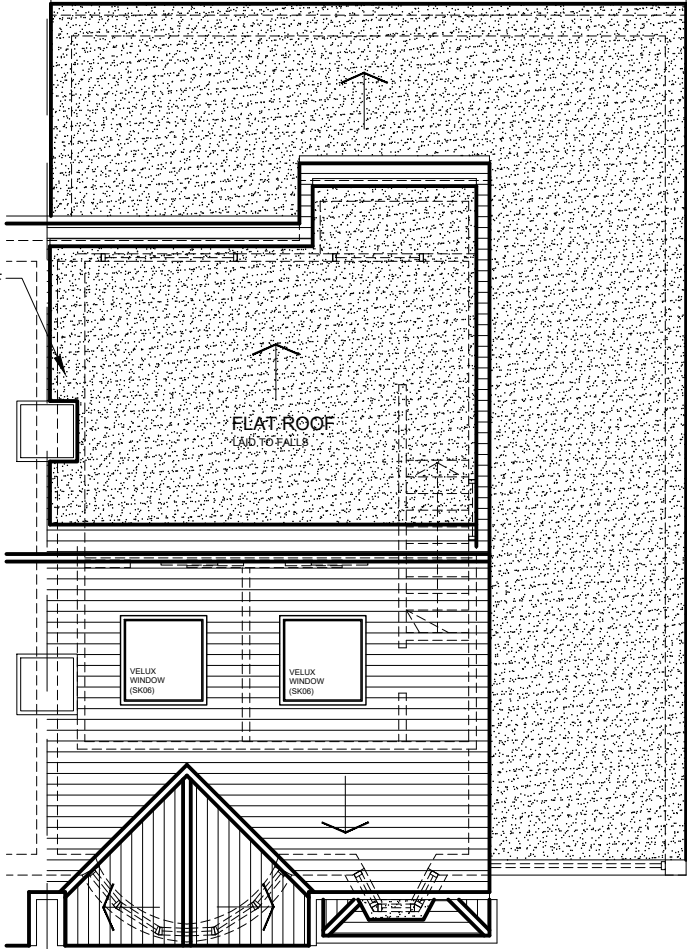


PROPOSED ROOF PLAN



PROPOSED FRONT ELEVATION

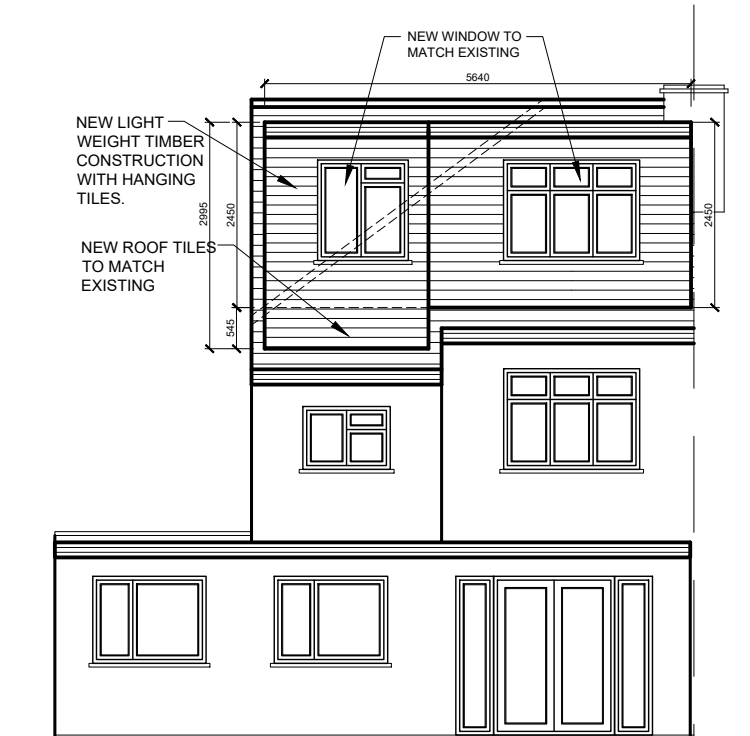

PROPOSED REAR ELEVATION

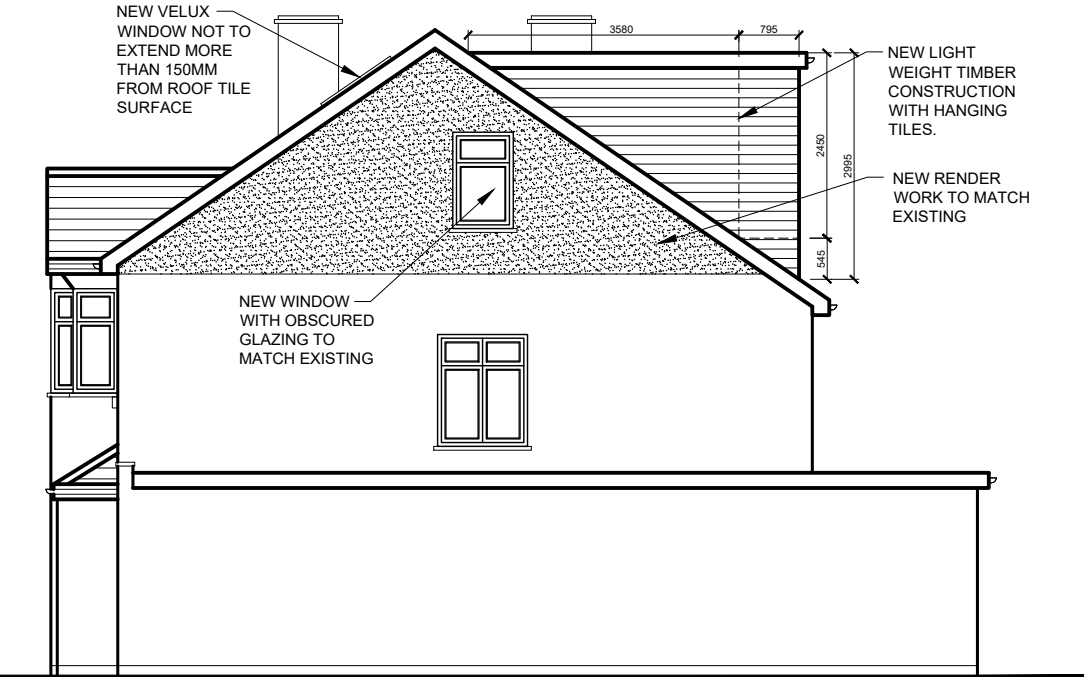

PROPOSED SIDE ELEVATION



PROPOSED SIDE ELEVATION

rev.	description	date	chkd.
	DAP Design And Plan CONSULTANTS 93 Cotmandene Crescent, Orpington, Kent BR5 2RA 020 3004 9238 07931 931 035 s.nagpal@dapconsultants.co.uk www.dapconsultants.co.uk		
In collaboration with :			
Abbey Partnership 1 Whaley Road Potters Bar, EN6 2RA 020 3018 8410 info@abbeylofts.net www.abbeylofts.net			
project : 21 Stanford Close Ruislip			
drawing title : Proposed Floor Plans and Elevations			
drawn: MV	chkd: SS	date: 14.05.2026	
status: Planning		scale:1:100@A3	
proj no : 2957	drg no: 03	rev no:	