



EXISTING SITE PLAN

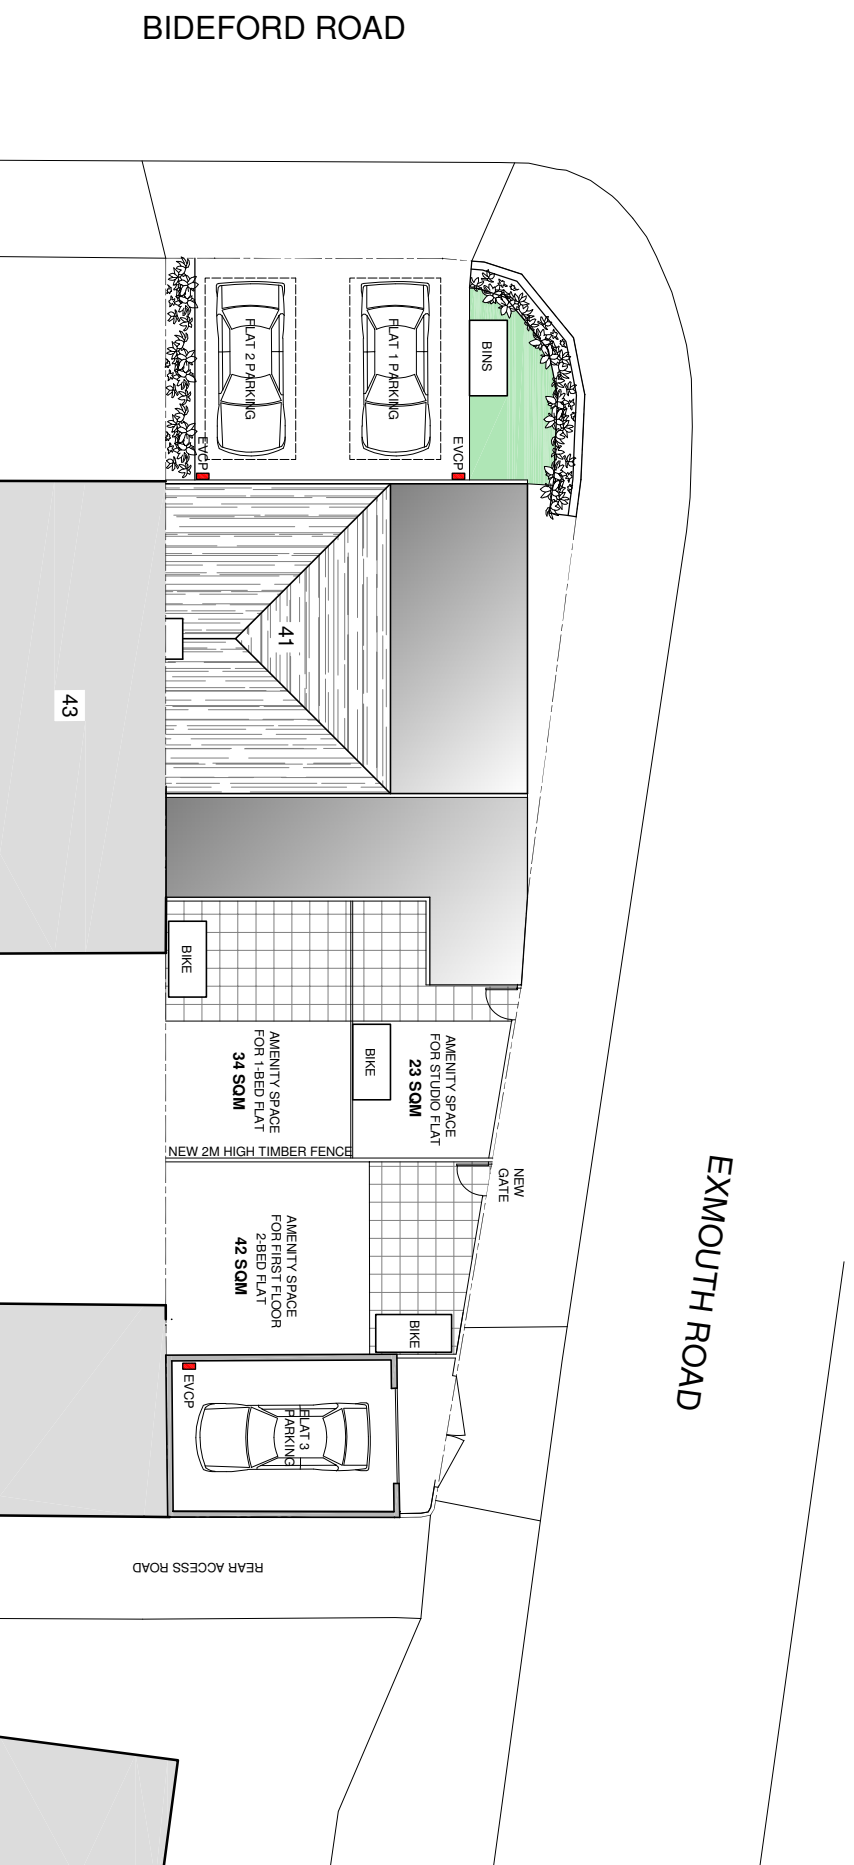

PROPOSED SITE PLAN

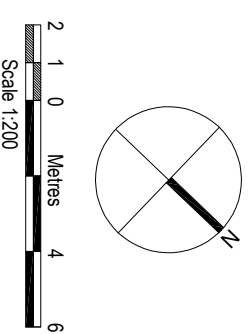

LAYOUT

AMENDMENTS

DATE	REV.
MAR 2026	A

Dimensions, areas and levels shown are only approximate and subject to site survey.

All drawings are to be printed on one side of paper and shall be submitted to the client in a hard copy format.

Drawings are the property of the architect and shall not be used for any other purpose without the written consent of the architect.

Drawings are the property of the architect and shall not be used for any other purpose without the written consent of the architect.



bernard murray design
chartered architect

WWW.BMURRAYDESIGN.CO.UK
19 MERRYFIELDS, UXBRIDGE, MIDDLESEX, UB82BT
TEL: 0788 47714 EMAIL: BMURRAYDESIGN@YAHOO.CO.UK

PROJECT
41 BIDEFORD ROAD
RUISLIP
HA4 0UE

CLIENT
GURMIT LOTEV

DRAWING
EXISTING AND PROPOSED
SITE PLAN

SCALE	DATE	DRAWING NUMBER	REV.
1:200 @ A3	MAR 2026	1183-10	A
BM			