




EXISTING REAR ELEVATION

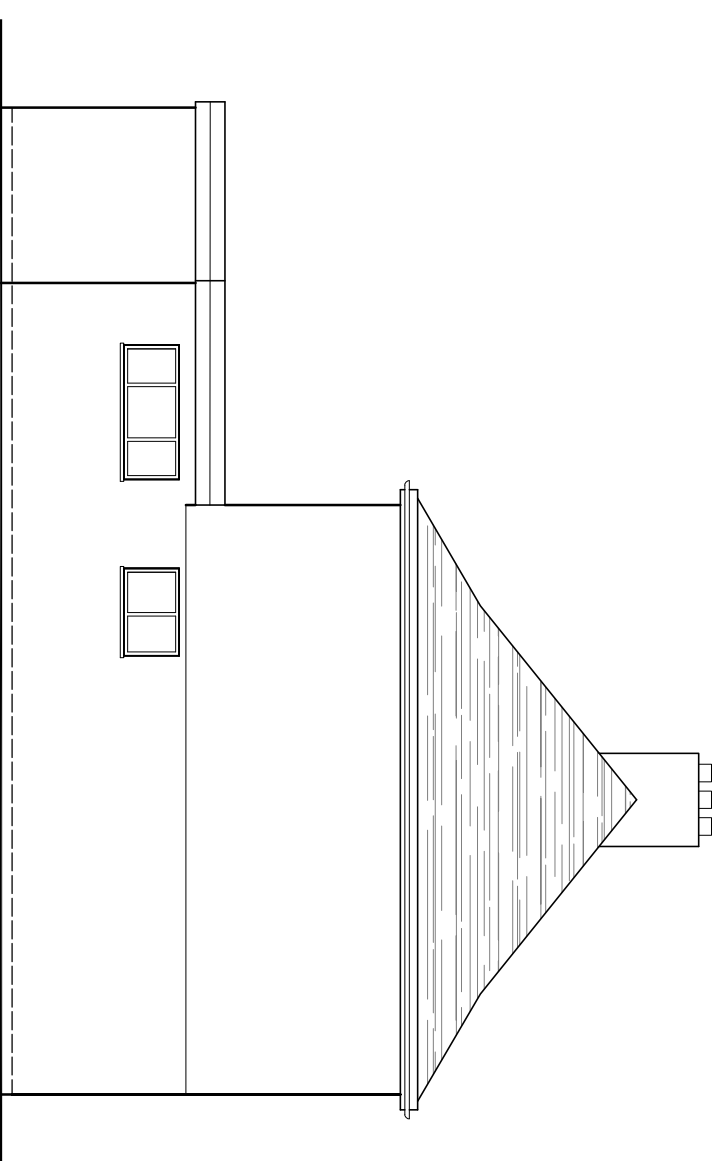


EXISTING SIDE ELEVATION

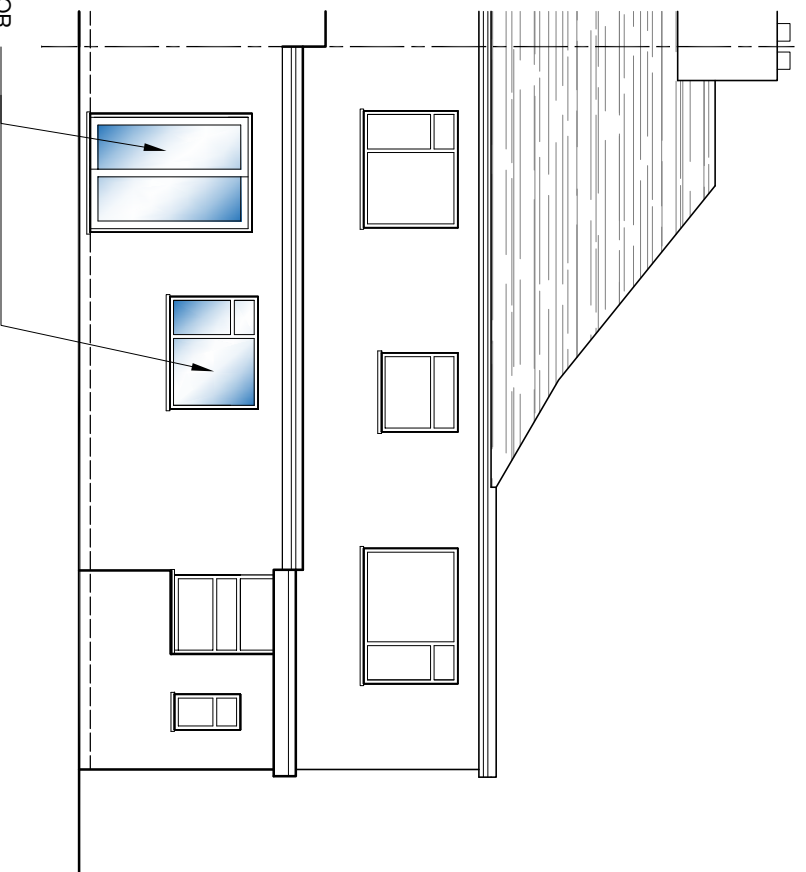

PROPOSED REAR ELEVATION

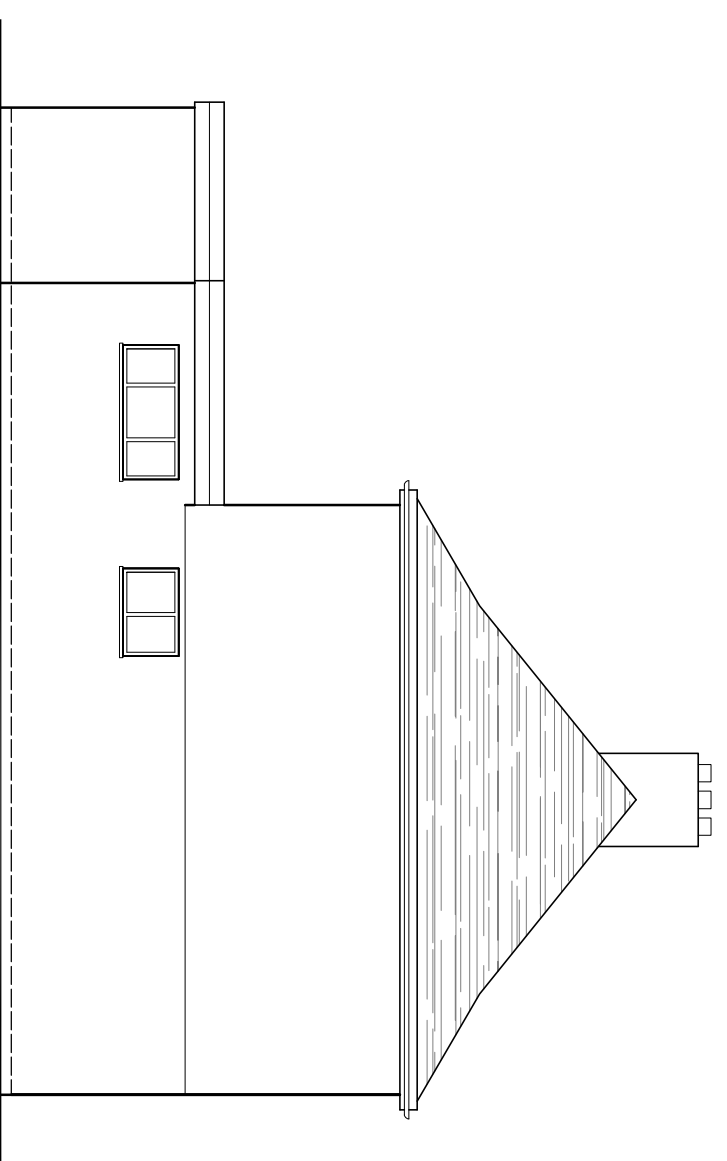

PROPOSED SIDE ELEVATION

 

WINDOWS

MAR 2023

A

AMENDMENTS

DATE

REV.

Dimensions, areas and levels shown given are only approximate and subject to site survey. All dimensions are to be finished or to face. If a part of a dimension is in brackets then this drawing is a preliminary drawing and any dimensions or variations are to be checked by the architect before the final construction. This drawing is to be used for the purpose of the contract only.



bernard murray design
chartered architect

WWW.BMURRAYDESIGN.CO.UK

13 MERRYFIELDS, UXBRIDGE, MIDDLESEX, UB8 2BT
TEL: 0788 47714 EMAIL: BMURRAYDESIGN@VMCO.CO.UK

PROJECT
4-1 BIDEFORD ROAD
RUISLIP
HA4 0UE

CLIENT
GURMIT LOTEY

DRAWING
EXISTING AND PROPOSED
ELEVATIONS

SCALE 1:100 @ A3

DRAWING NUMBER 1

DATE JAN 2023

REV.

DRAWN BM

1183-7 A