



DRG- No 632 SHEET 1

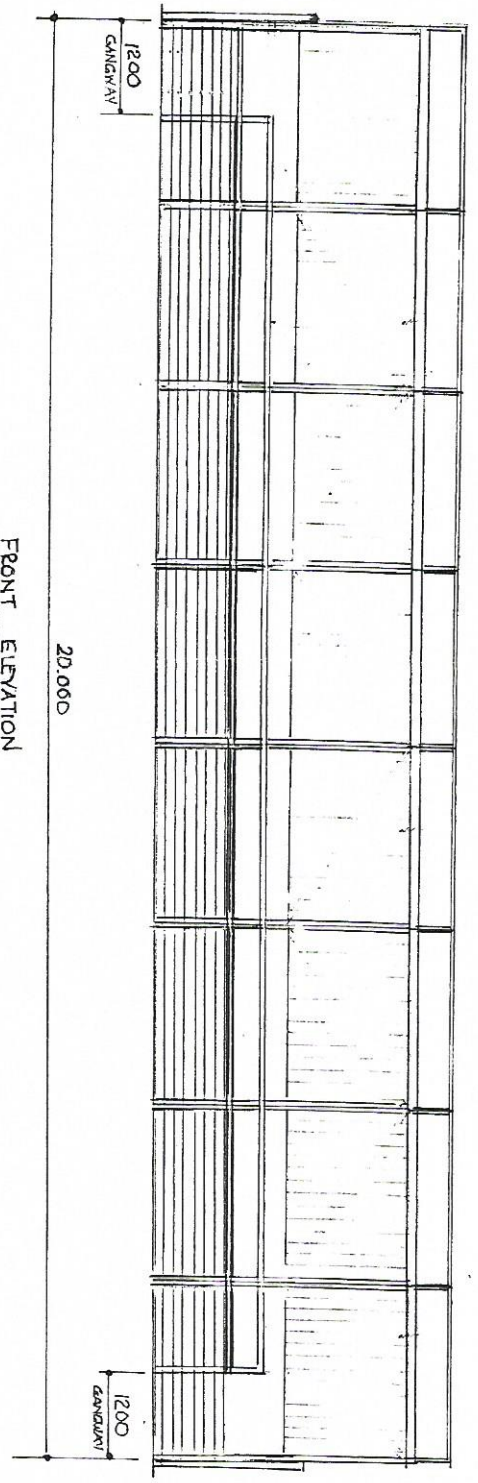

SEE SHIT 2 FOR END VIEW.

PLAN

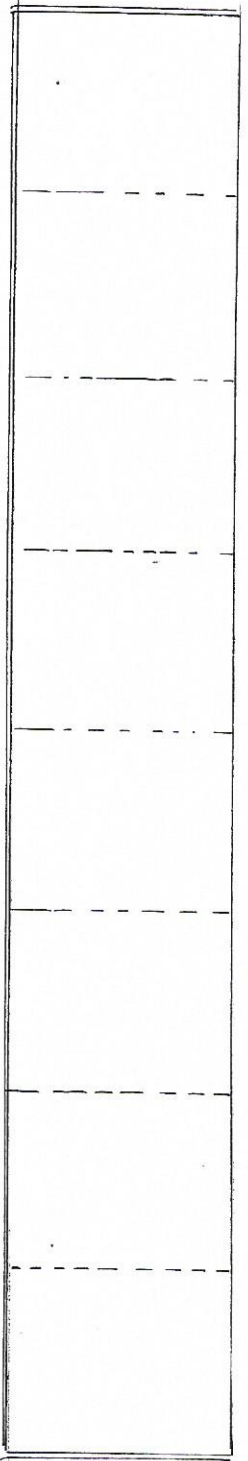


PROPOSED SPECTATOR STAND

DRG. NO.

632

SHT 1 OF 2

DRG No 632 SHEET 2

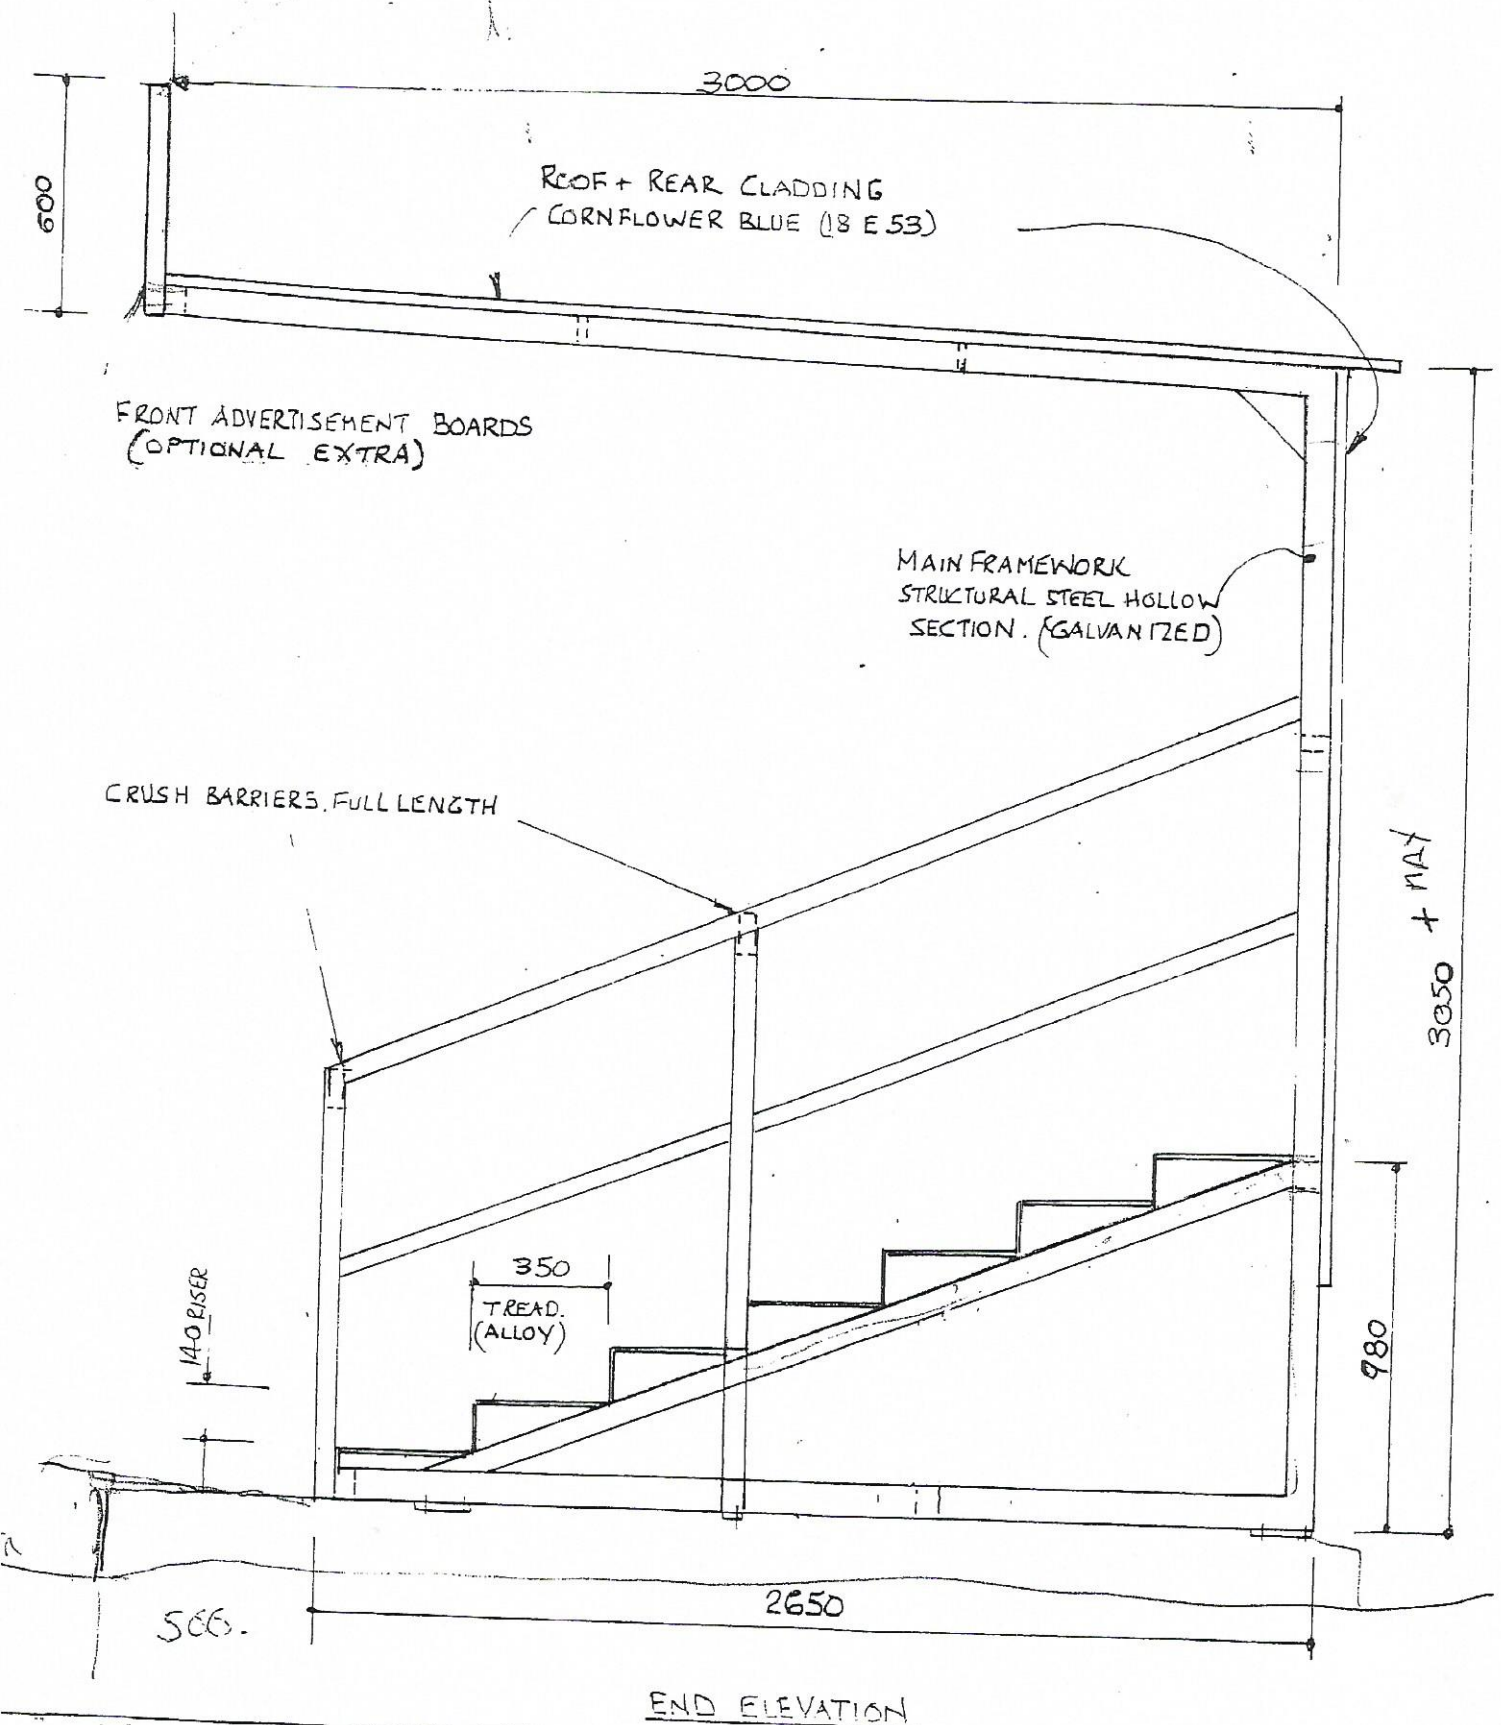


PROPOSED SPECTATOR STAND

DRG No

632

DRG No 632 SHEET 3

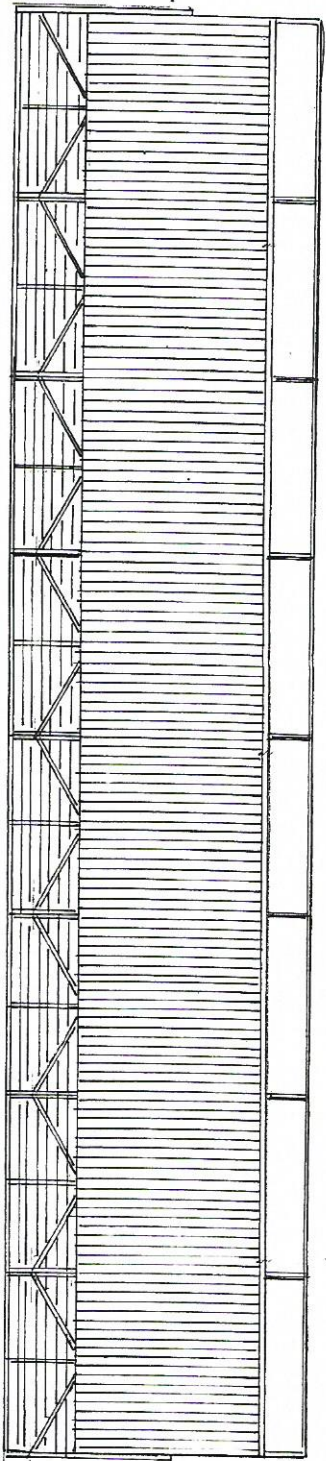

REAR ELEVATION

WILMHOUS ENGINEERING LTD
PTCHLEY LODGE ROAD
KILTERING
NORTHAMPTON NN2 6AA

PROPOSED SPECTATOR STAND

DRG No
632