


MICHAEL OAKES ARCHITECTS LTD.


Michael Oakes (Director) B.A. Hons Arch, Dipl. Arch, Registered Architect

REGISTERED ARCHITECTS, DESIGNERS + ILLUSTRATORS


Telephone: 01895 235089 - E-mail: michaeloakesarchitect@googlemail.com

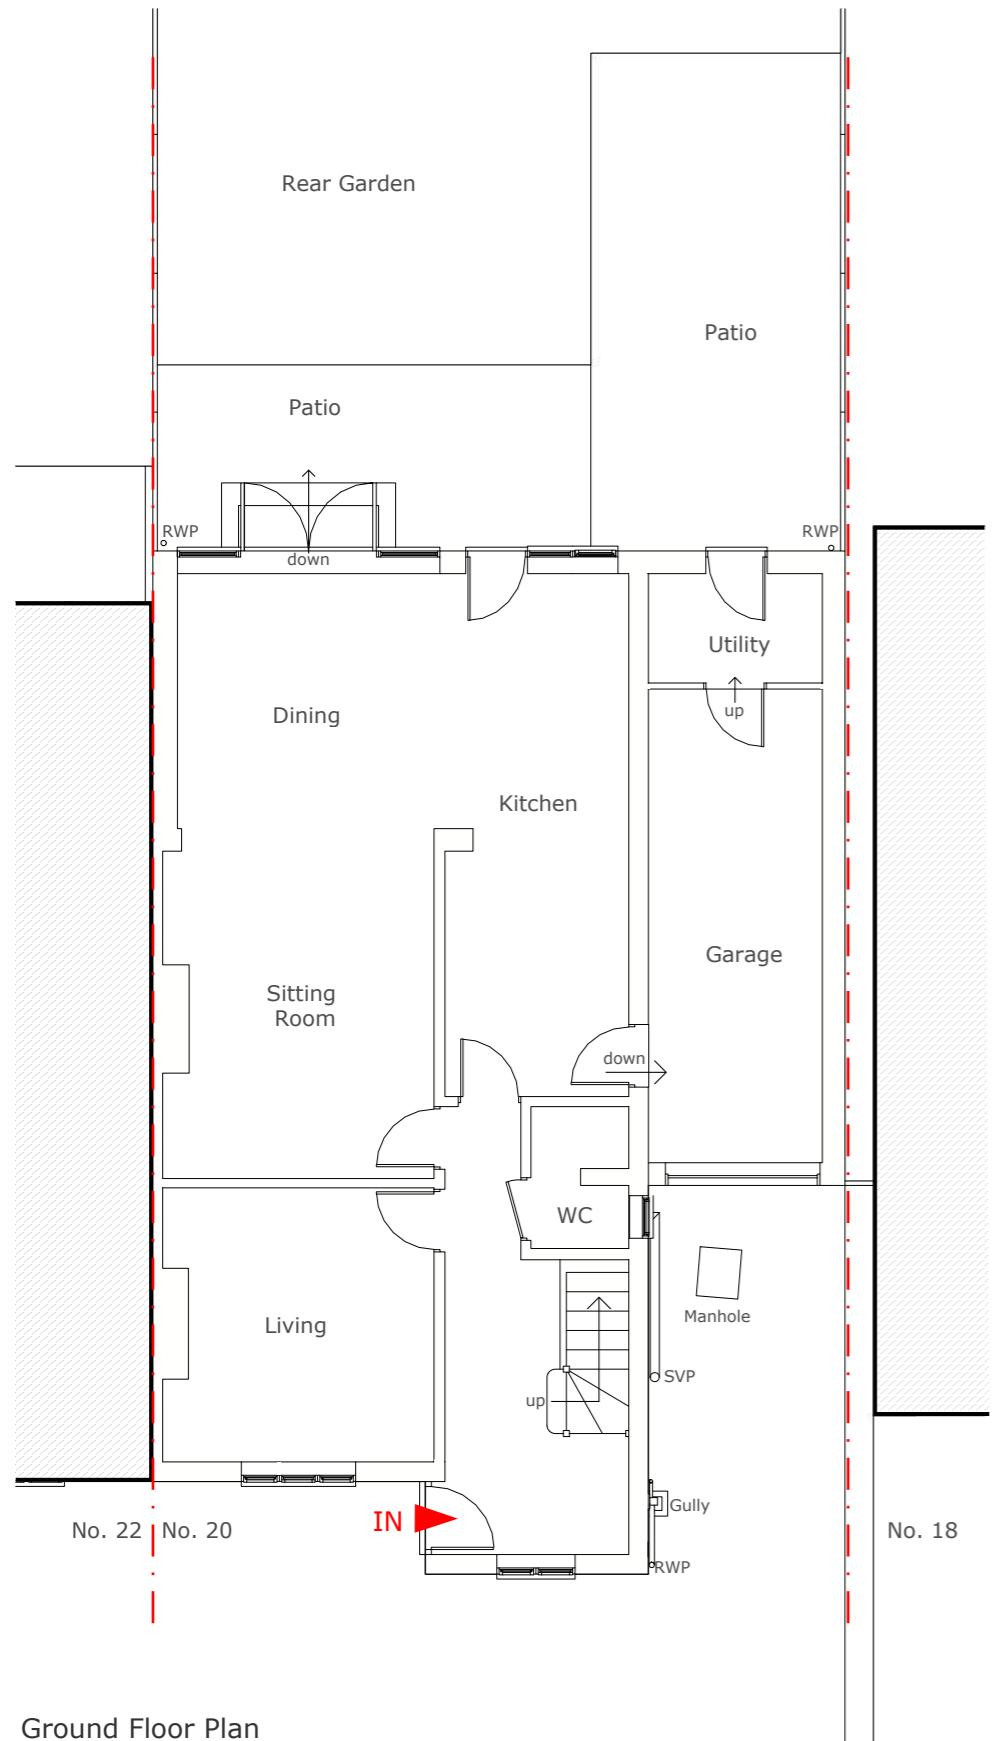

Ground Floor Plan

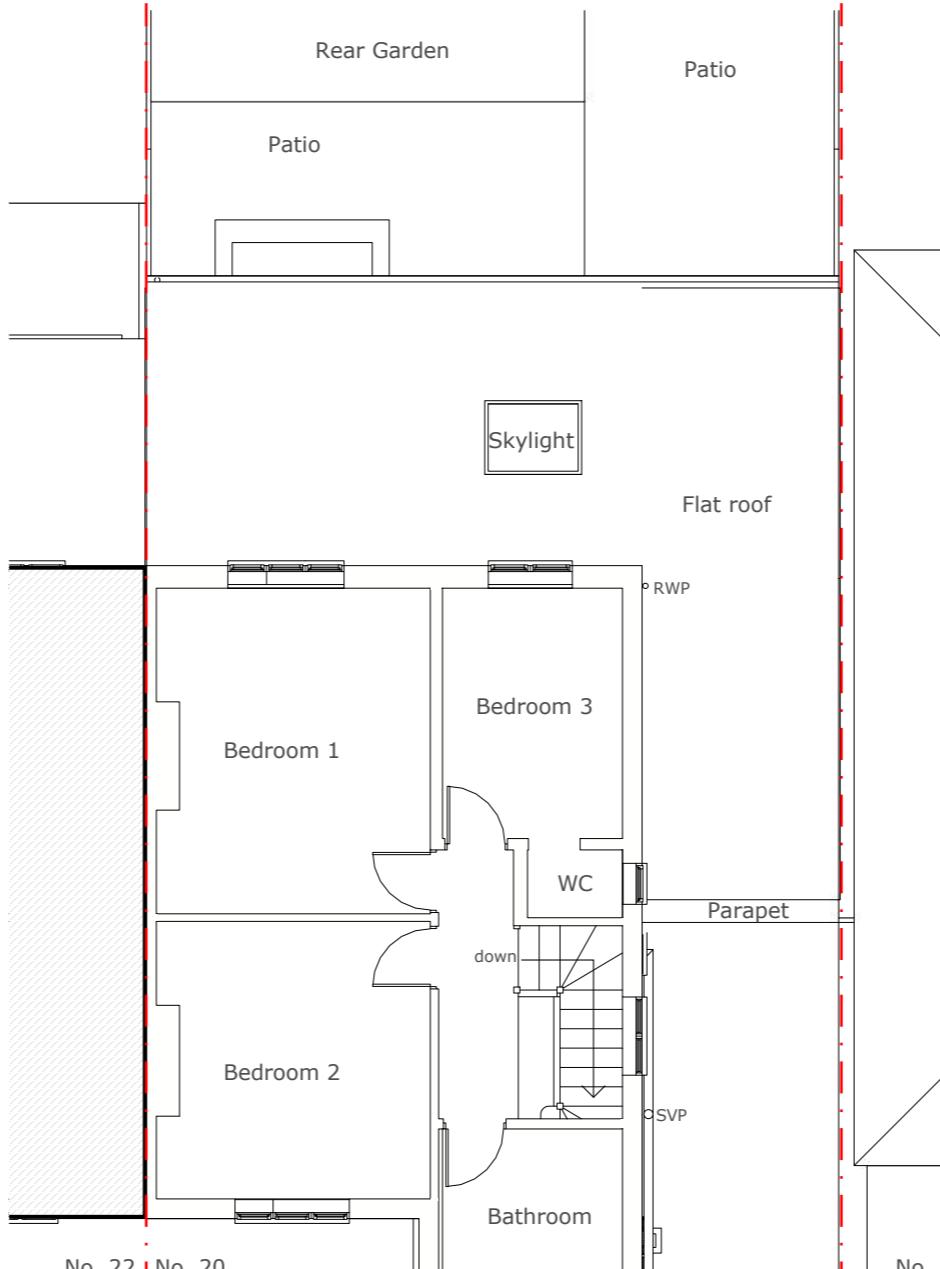

First Floor Plan

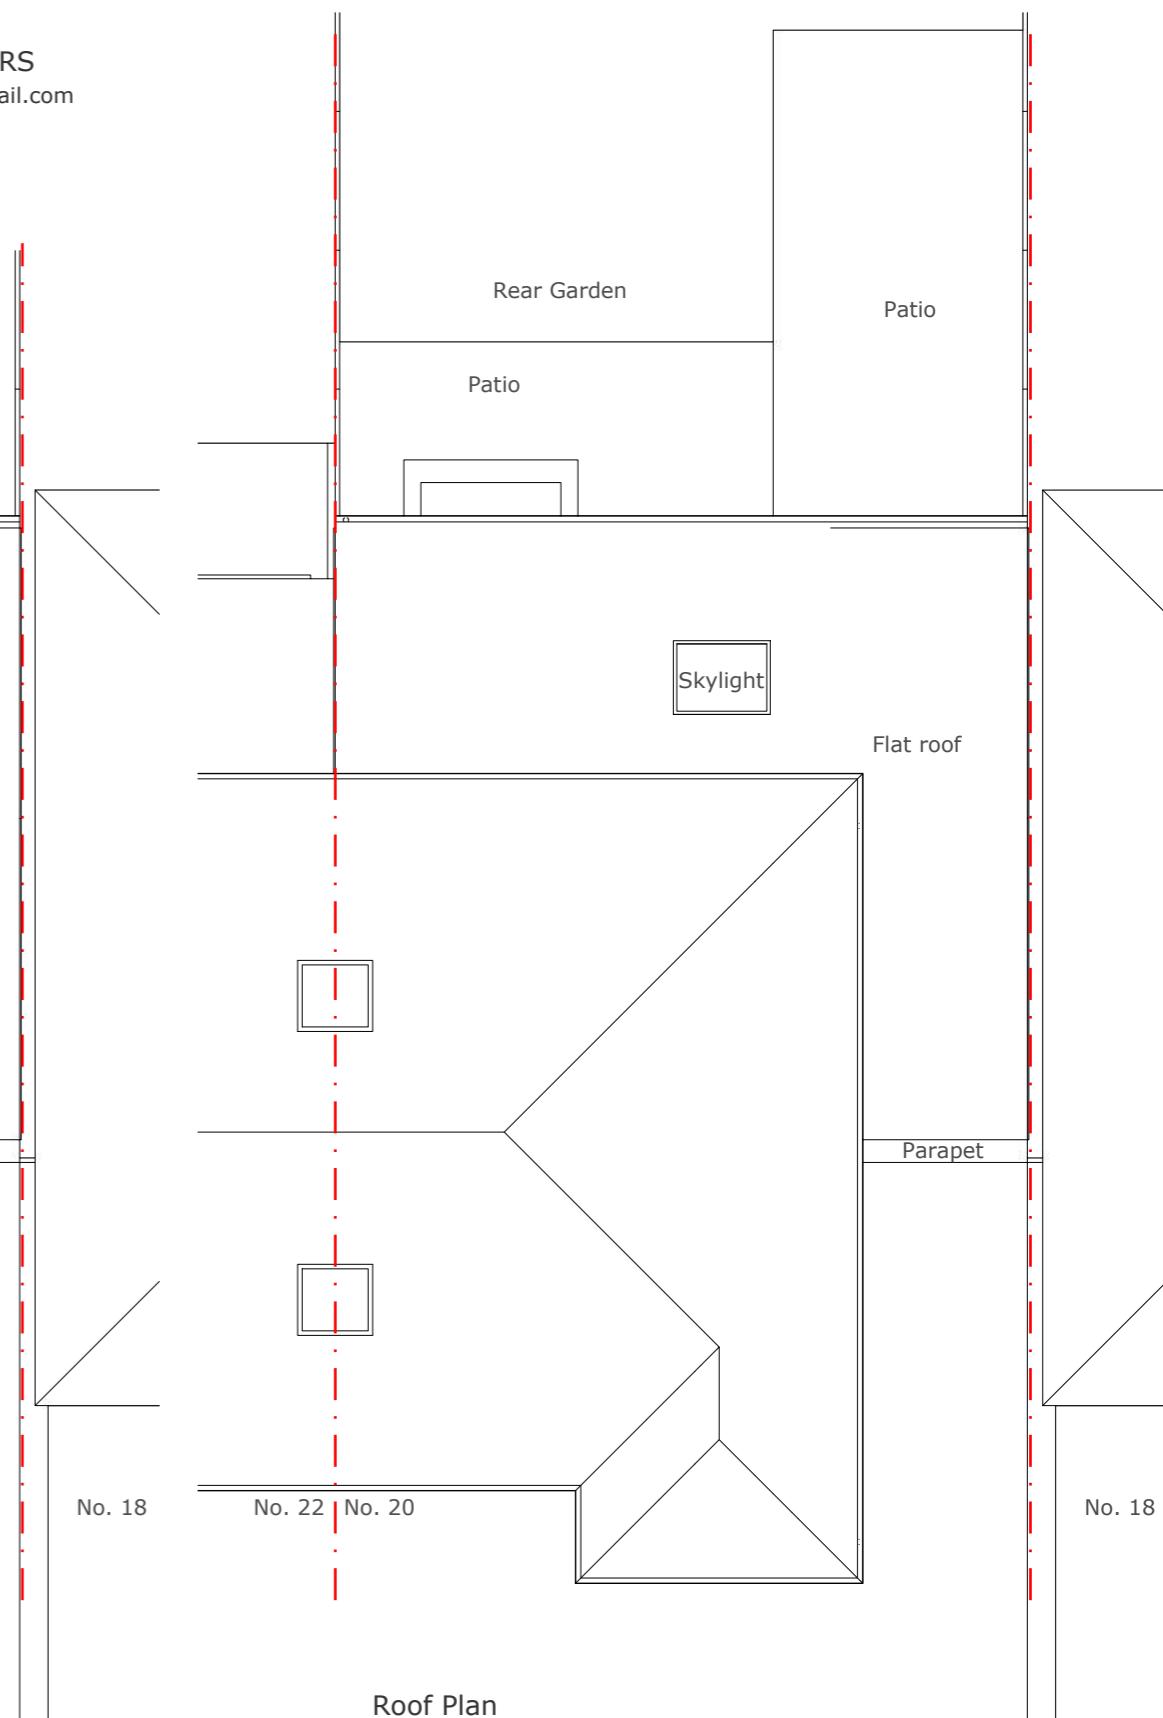

Roof Plan

Address

20 Myrtle Avenue,
Rusilip, HA4 8RZ

Client

Julie Sludden

Date

July 2023



1:100 @ A3

0 1 2 3 4 5 10m

Drawing Title

As Existing
Floor Plans

Project no./ Stage/

0410- PLA-

Revision notes:

A - First Issue

Drawing no./ Revision

03_A



Drawn by: IR

MICHAEL OAKES ARCHITECTS LTD.

Michael Oakes (Director) B.A. Hons Arch, Dipl. Arch, Registered Architect

REGISTERED ARCHITECTS, DESIGNERS + ILLUSTRATORS

Telephone: 01895 235089 - E-mail: michaeloakesarchitect@googlemail.com

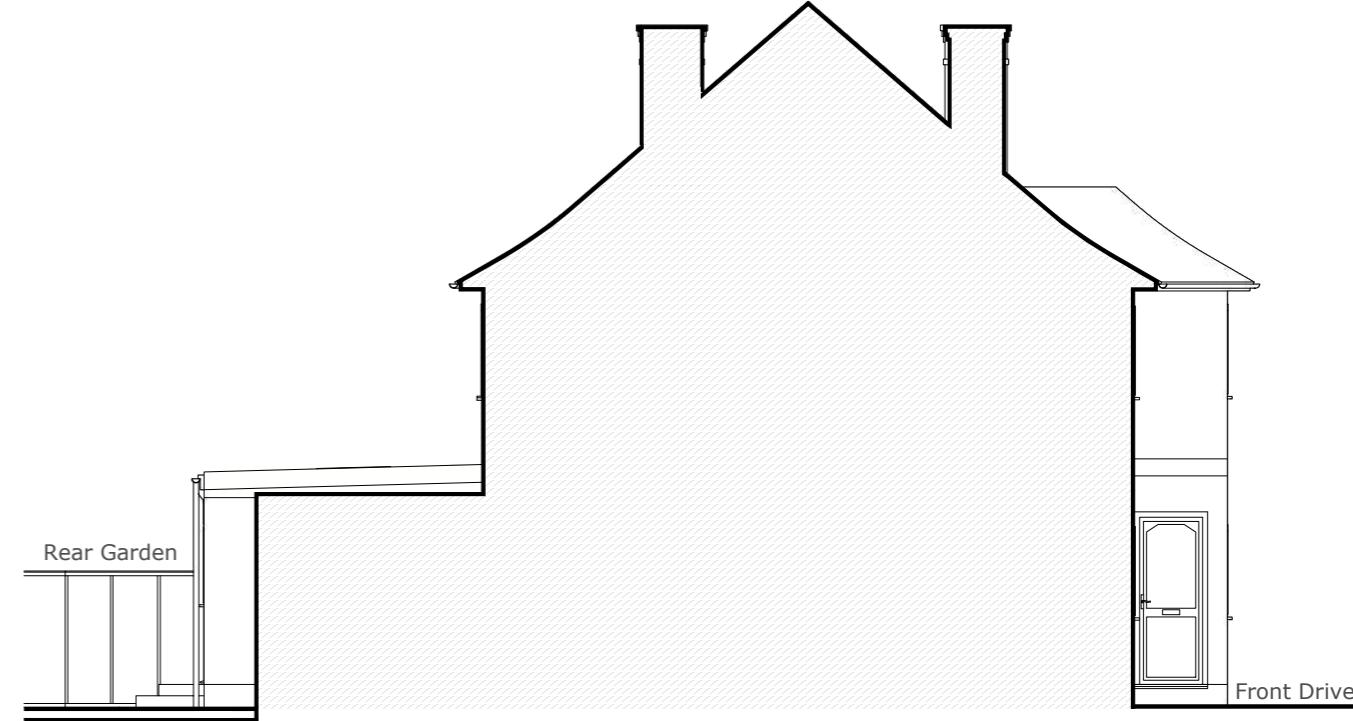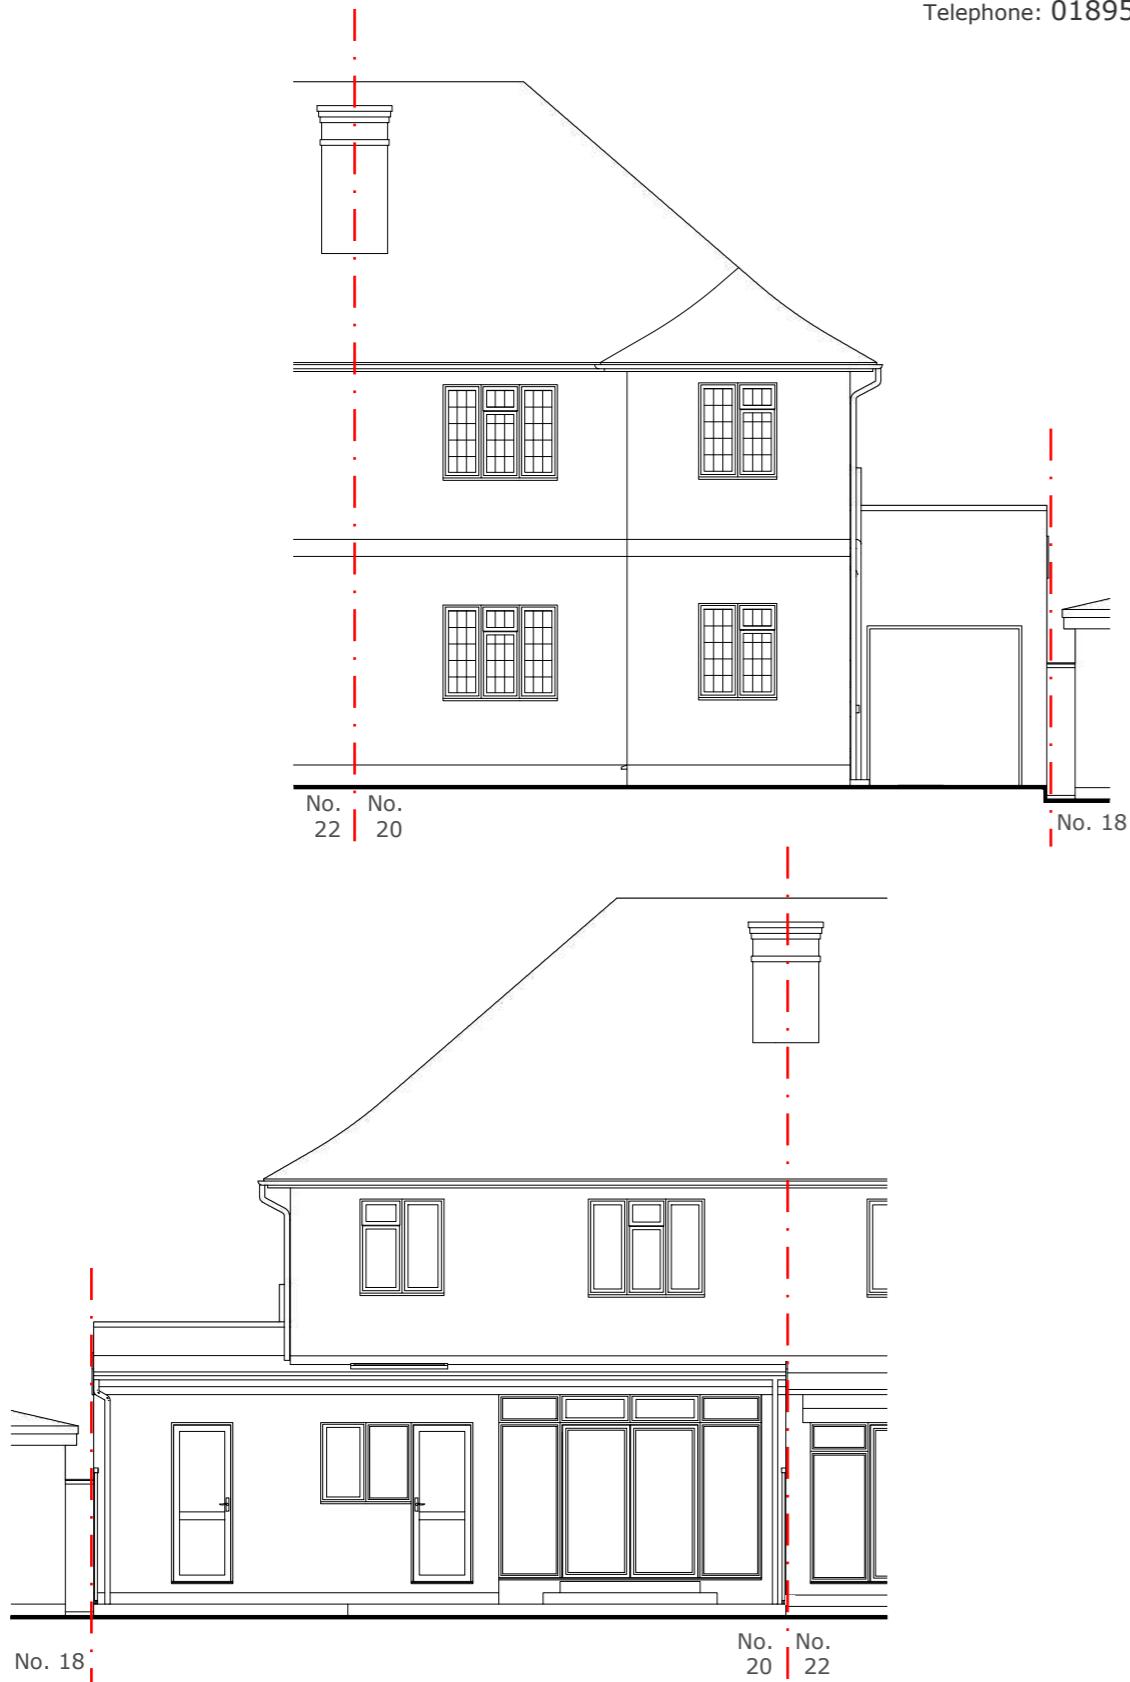

Address

20 Myrtle Avenue,
Rusilip, HA4 8RZ

Client

Julie Sludden

Date

July 2023

Drawing Title

As Existing
Elevations

Project no./ Stage/

0410- PLA-

Revision notes:

A - First Issue

Drawing no./ Revision

04_A

Drawn by: IR

MICHAEL OAKES ARCHITECTS LTD.

Michael Oakes (Director) B.A. Hons Arch, Dipl. Arch, Registered Architect

REGISTERED ARCHITECTS, DESIGNERS + ILLUSTRATORS

Telephone: 01895 235089 - E-mail: michaeloakesarchitect@googlemail.com

No. 22



3D View from Myrtle Avenue

No. 22



3D View from Myrtle Avenue

No. 20



3D View from the rear garden

Address

20 Myrtle Avenue,
Rusilip, HA4 8RZ

Client

Julie Sludden

Date

July 2023

Drawing Title

As Existing
3D Views

Project no./ Stage/

0410- PLA-

Drawing no./ Revision

05_A

Revision notes:

A - First Issue

Drawn by: IR