



Existing Ground Floor Plan

A horizontal scale bar with markings at 0, 1, 2, 3, 4, and 5. Below the scale, the text "metres 1:100 scale" is written.

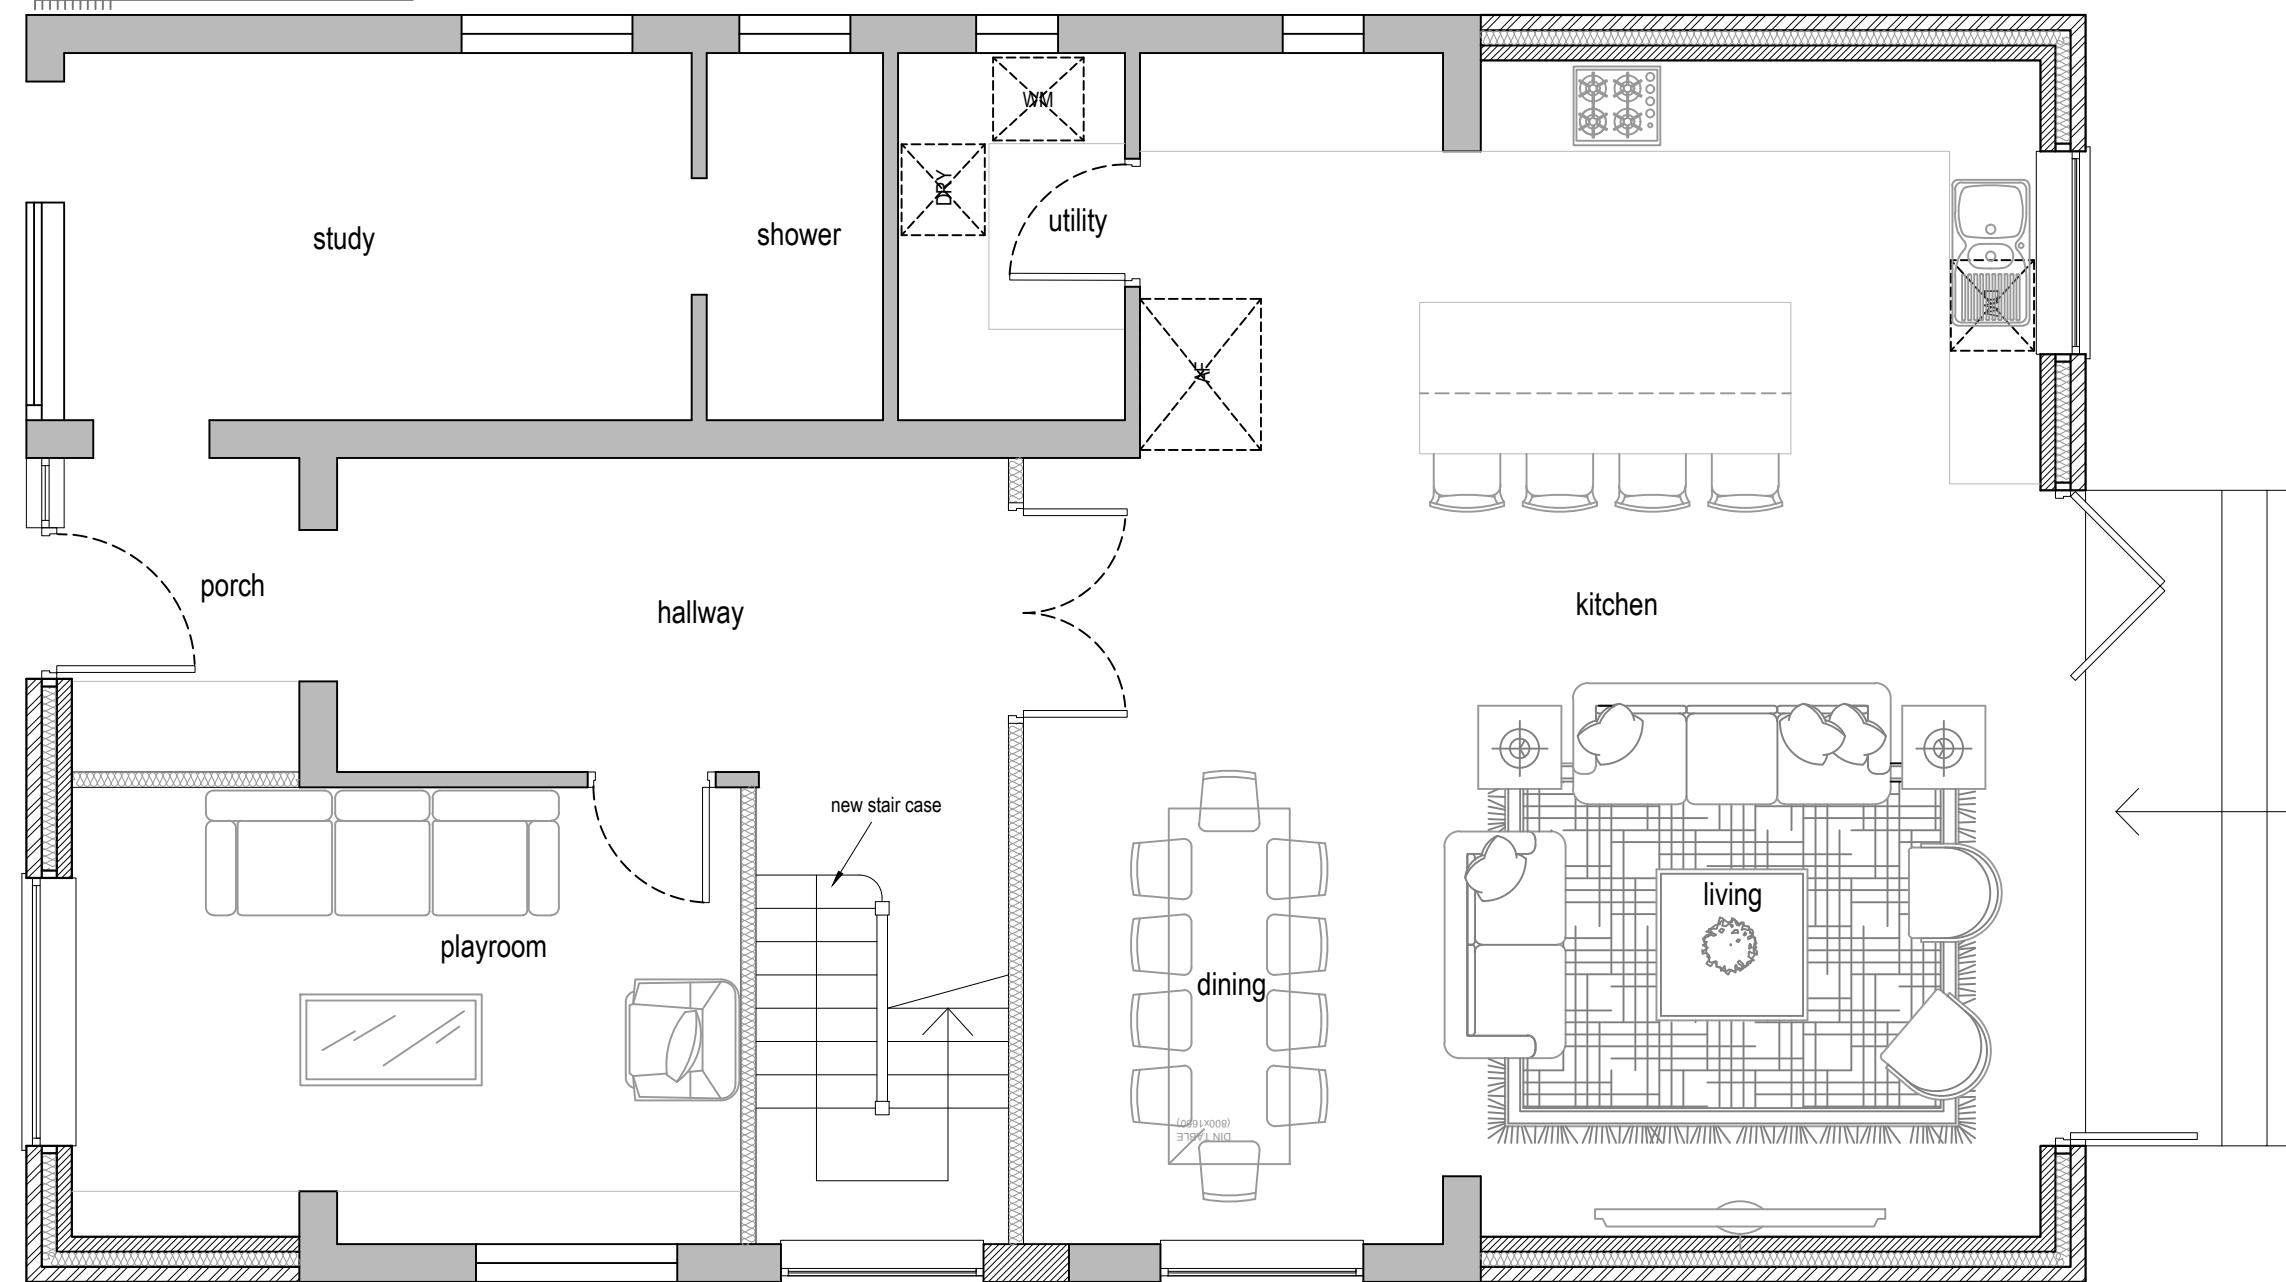

Proposed Ground Floor Plan

A horizontal scale bar with tick marks at 0, 0.5, 1.0, 1.5, 2.0, and 2.5. Below the scale, the text "metres 1:50 scale" is written.

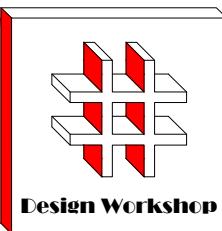

Dimensions to be verified on site
DO NOT SCALE FROM THIS DRAWING.
Any areas indicated on this drawing are for guidance
only. No responsibility is taken for their accuracy.

This drawing is the property of **Design Workshop Consultant Ltd** Copyright is reserved by them and the drawing is issued on the condition that it is not copied, reproduced, retained or disclosed to any unauthorized person, either wholly or in part without the consent in writing of **Design Workshop Consultant Ltd**

Site Address:

132, Northwood Way
Northwood
HA6 1RE

Title:

Existing & Proposed Ground Floor Plans

Scale: 1:50 1:100

Paper Siz


Key	Date	Comments
-----	------	----------

Drawn By: _____ .JM


Job Ref: 21093D

Date: June 2022


Drawing No. PI - 01

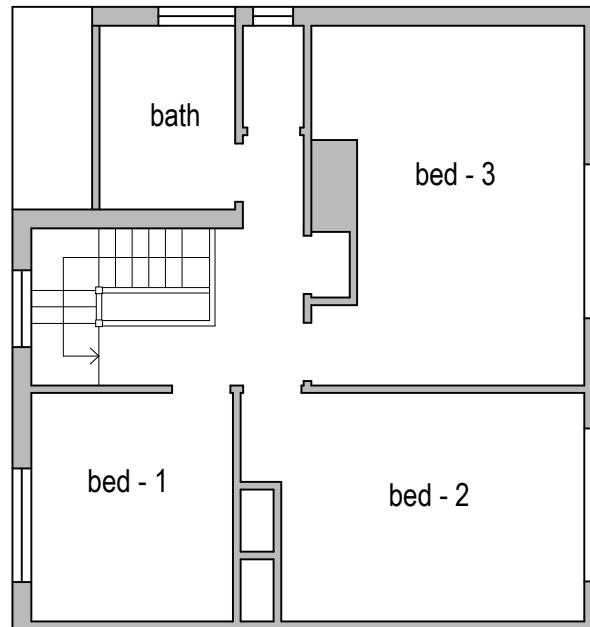

0 1 2 3 4 5
metres 1:100 scale

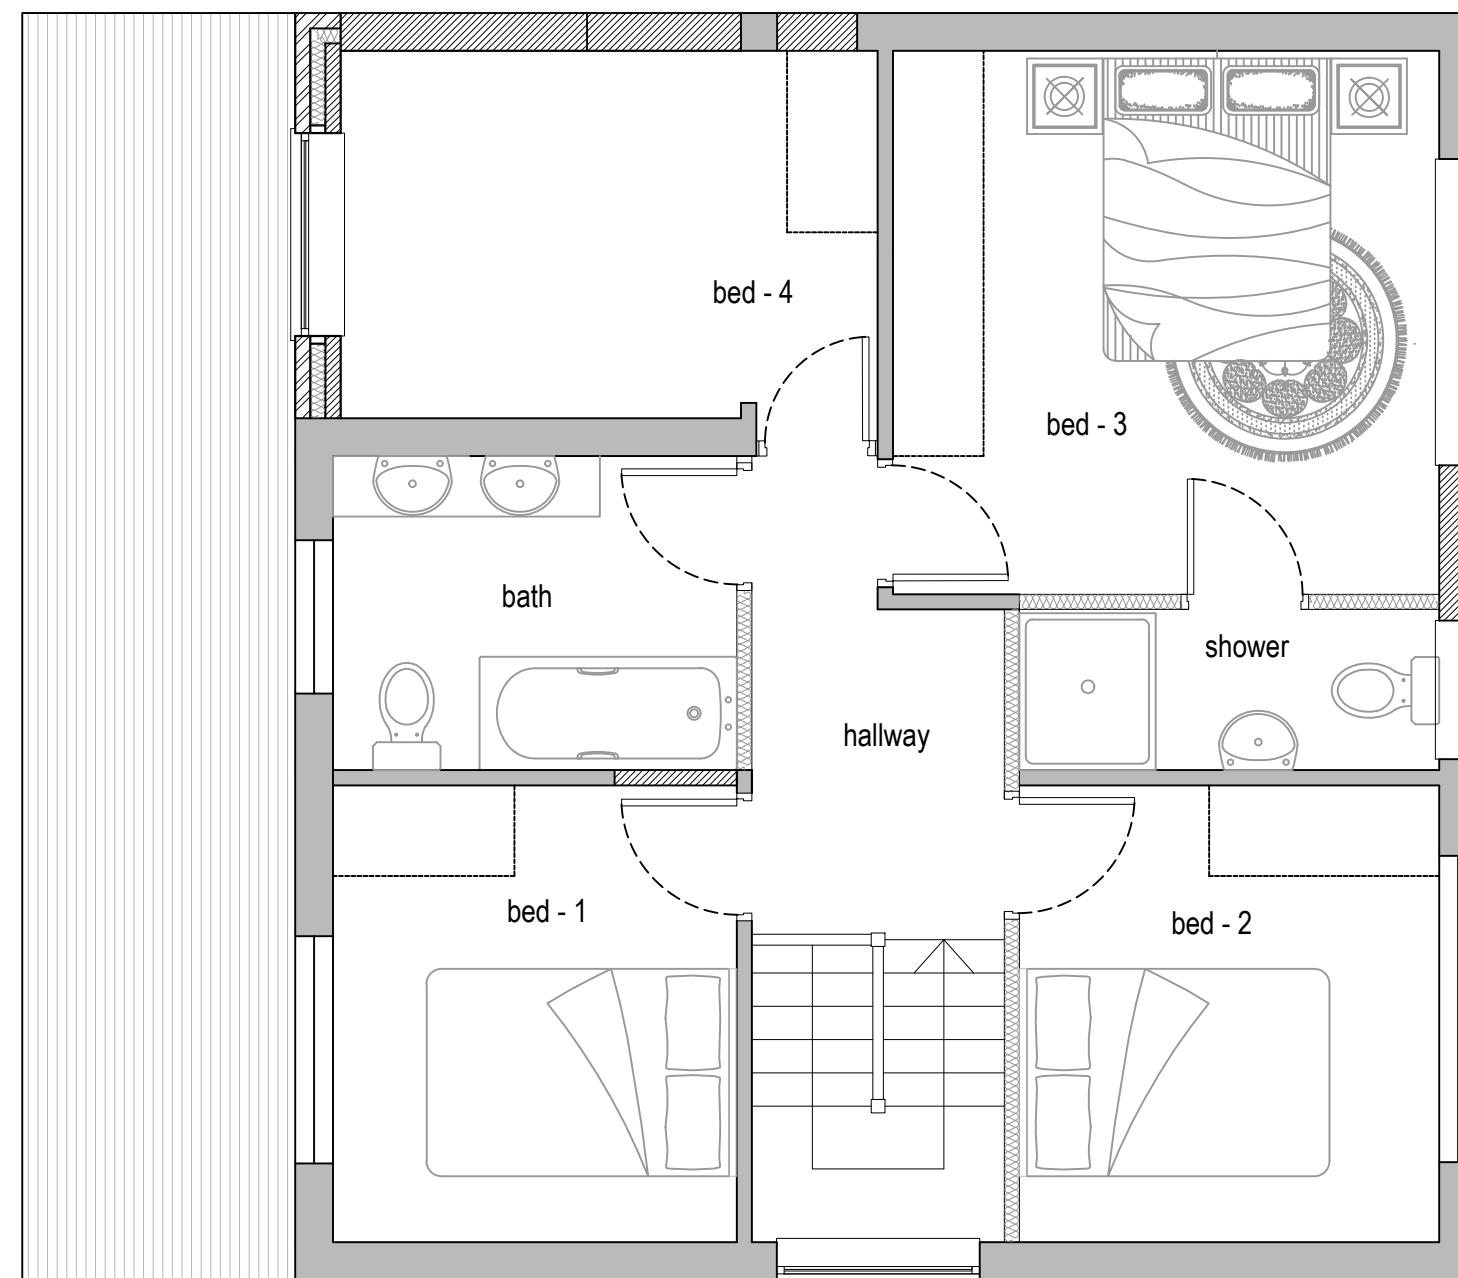

0 0.5 1.0 1.5 2.0 2.5
metres 1:50 scale

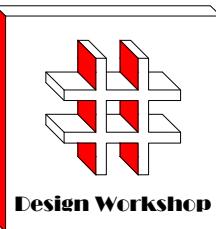

Dimensions to be verified on site.
DO NOT SCALE FROM THIS DRAWING.
Any areas indicated on this drawing are for guidance only. No responsibility is taken for their accuracy.

This drawing is the property of **Design Workshop Consultant Ltd**. Copyright is reserved by them and the drawing is issued on the condition that it is not copied, reproduced, retained or disclosed to any unauthorized person, either wholly or in part without the consent in writing of **Design Workshop Consultant Ltd**.

Site Address:

132, Northwood Way
Northwood
HA6 1RE

Title:

Existing & Proposed First Floor Plans

Scale: 1:50, 1:100

Paper Size: A3

Rev Date Comments

Drawn By: JM
Job Ref: 21093D
Date: June 2022
Drawing No. PL - 02




Existing Front Elevation

0 1 2 3 4 5
metres 1:100 scale



Existing Side Elevation

0 1 2 3 4 5
metres 1:100 scale

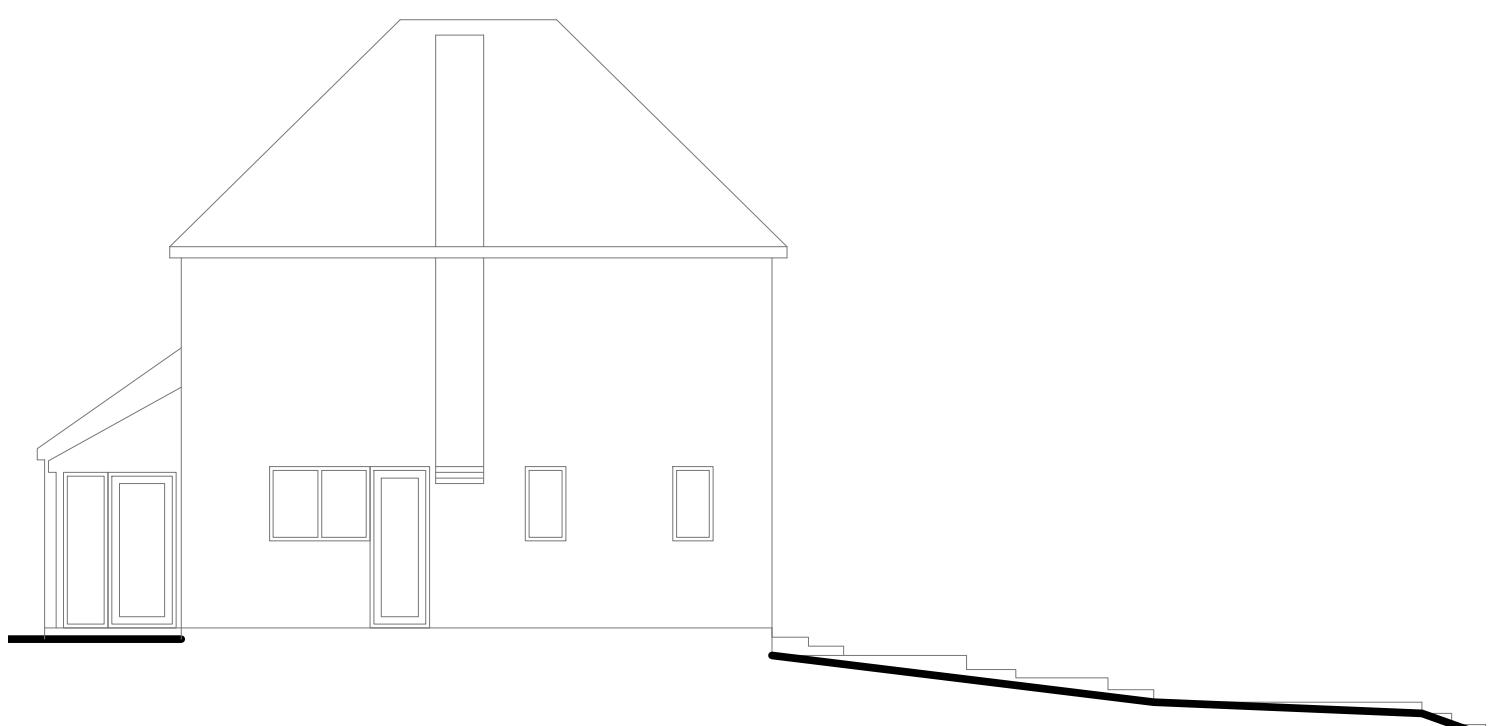


Existing Side Elevation

0 1 2 3 4 5
metres 1:100 scale



Existing Rear Elevation

0 1 2 3 4 5
metres 1:100 scale

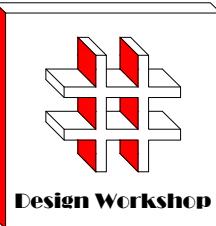

Design Workshop

Dimensions to be verified on site.
DO NOT SCALE FROM THIS DRAWING.
Any areas indicated on this drawing are for guidance only. No responsibility is taken for their accuracy.

This drawing is the property of **Design Workshop Consultant Ltd**. Copyright is reserved by them and the drawing is issued on the condition that it is not copied, reproduced, retained or disclosed to any unauthorized person, either wholly or in part without the consent in writing of **Design Workshop Consultant Ltd**.

Site Address:

132, Northwood Way
Northwood
HA6 1RE

Title:

Existing Elevations

Scale: 1:100

Paper Size: A3


Rev Date Comments

Drawn By: JM

Job Ref: 21093D

Date: June 2022

Drawing No. PL - 03

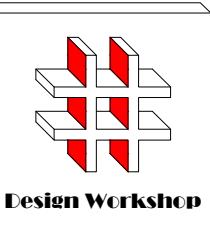

Dimensions to be verified on site
DO NOT SCALE FROM THIS DRAWING.
Any areas indicated on this drawing are for guidance only. No responsibility is taken for their accuracy.

This drawing is the property of **Design Workshop Consultant Ltd**. Copyright is reserved by them and the drawing is issued on the condition that it is not copied, reproduced, retained or disclosed to any unauthorized person, either wholly or in part without the consent in writing of **Design Workshop Consultant Ltd**.

Site Address:

132, Northwood Way
Northwood
HA6 1RE

Title:

Proposed Elevations

Scale: 1:100



Paper Size: A3

Rev Date Comments




Proposed Front Elevation

0 1 2 3 4 5
metres 1:100 scale

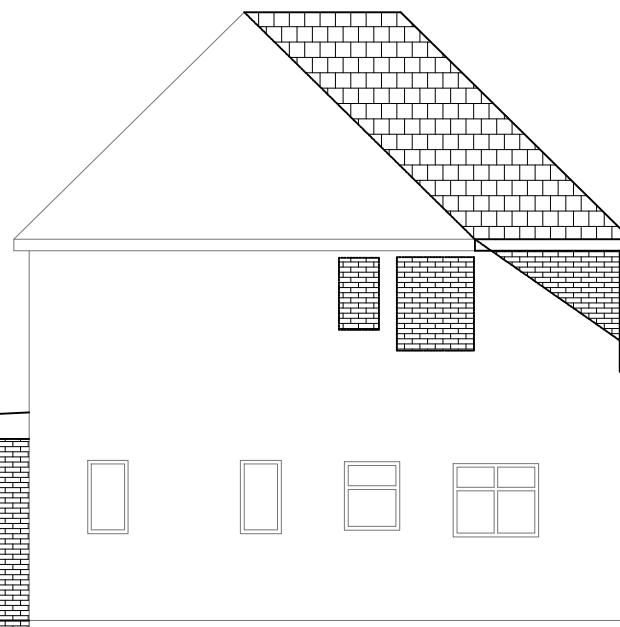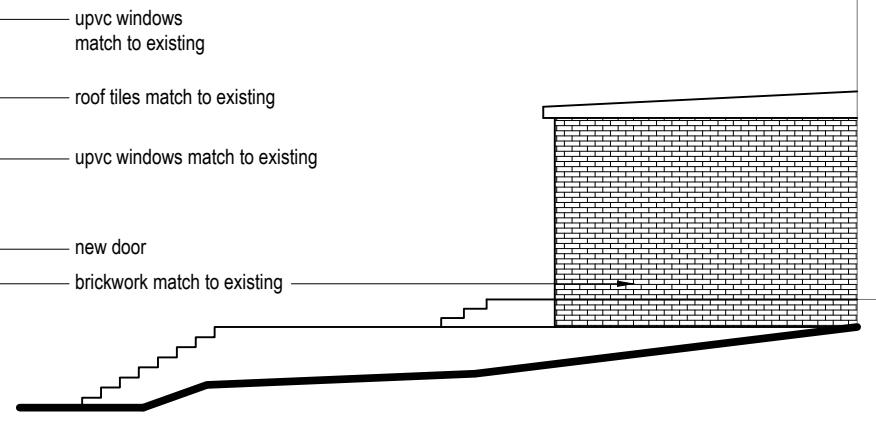

Proposed Side Elevation

0 1 2 3 4 5
metres 1:100 scale

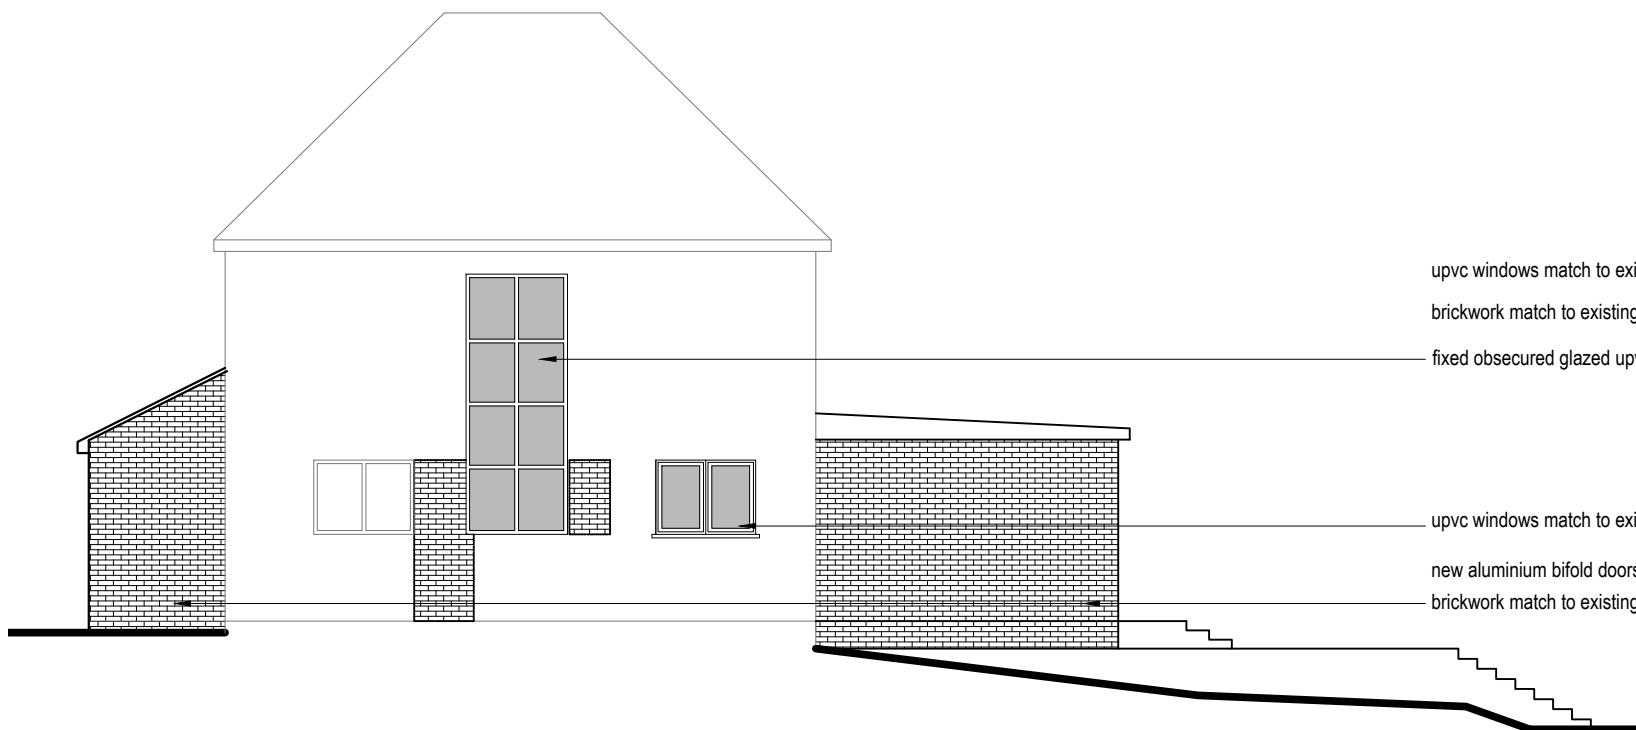

Proposed Side Elevation

0 1 2 3 4 5
metres 1:100 scale

upvc windows match to existing


brickwork match to existing

fixed obscured glazed upvc window

upvc windows match to existing

new aluminium bifold doors

brickwork match to existing

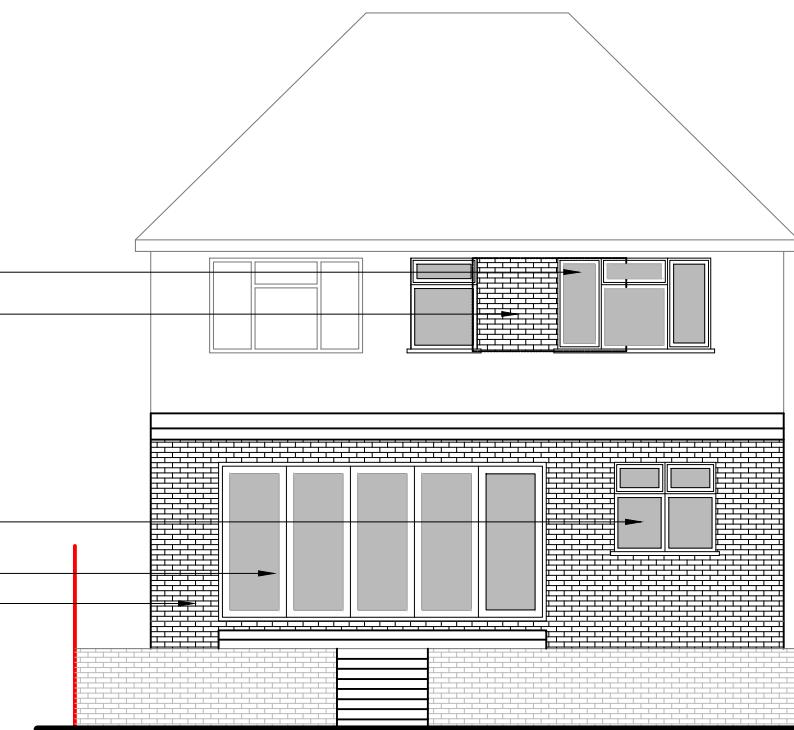

Proposed Rear Elevation


0 1 2 3 4 5
metres 1:100 scale

Drawn By: JM

Job Ref: 21093D

Date: June 2022

Drawing No. PL - 04

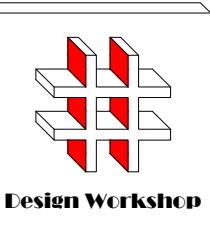

Design Workshop

Dimensions to be verified on site
DO NOT SCALE FROM THIS DRAWING.
Any areas indicated on this drawing are for guidance only.
No responsibility is taken for their accuracy.


This drawing is the property of **Design Workshop Consultant Ltd**. Copyright is reserved by them and the drawing is issued on the condition that it is not copied, reproduced, retained or disclosed to any unauthorized person, either wholly or in part without the consent in writing of **Design Workshop Consultant Ltd**.

Site Address:

132, Northwood Way
Northwood
HA6 1RE

Title:

Block and Location
Plans

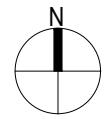


Scale: 1:500, 1:1250

Paper Size: A3

Rev Date Comments

Proposed Extension

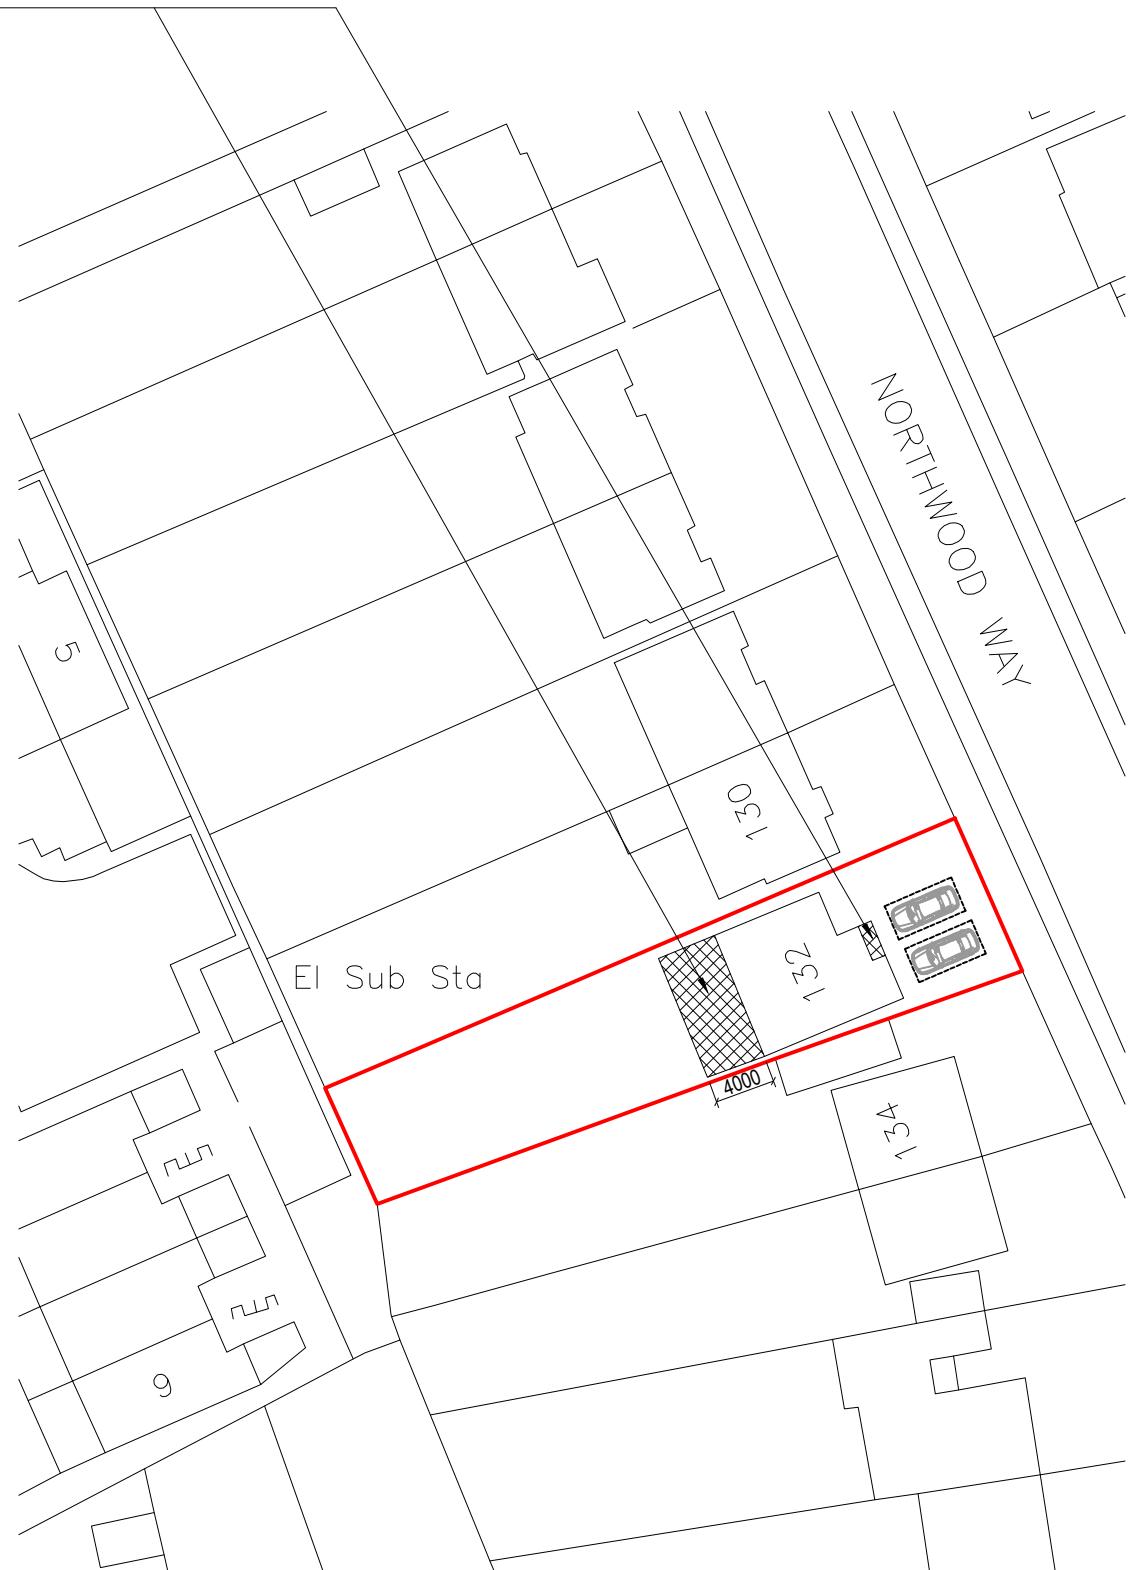

Block Plan

0 5 10 15 20 25
metres 1:500 scale



Site Location

0 10 20 30 40 50
metres 1:1250 scale

Drawn By: JM

Job Ref: 21093D

Date: June 2022

Drawing No. PL - 05