

Design Workshop

Dimensions to be verified on site.
DO NOT SCALE FROM THIS DRAWING.
Any areas indicated on this drawing are for guidance only.
No responsibility is taken for their accuracy.

This drawing is the property of **Design Workshop Consultant Ltd**. Copyright reserved by them and the drawing is issued on the condition that it is not copied, reproduced, retained or disclosed to any unauthorized person, either wholly or in part without the consent in writing of **Design Workshop Consultant Ltd**.

Site Address:

132, Northwood Way
Northwood
HA6 1RE


Title:

Existing & Proposed Ground Floor
Plans

Scale: 1:50, 1:100

Paper Size: A3

Rev A	Date 21/10/22	Comments Rear Patio Amended
-------	---------------	-----------------------------

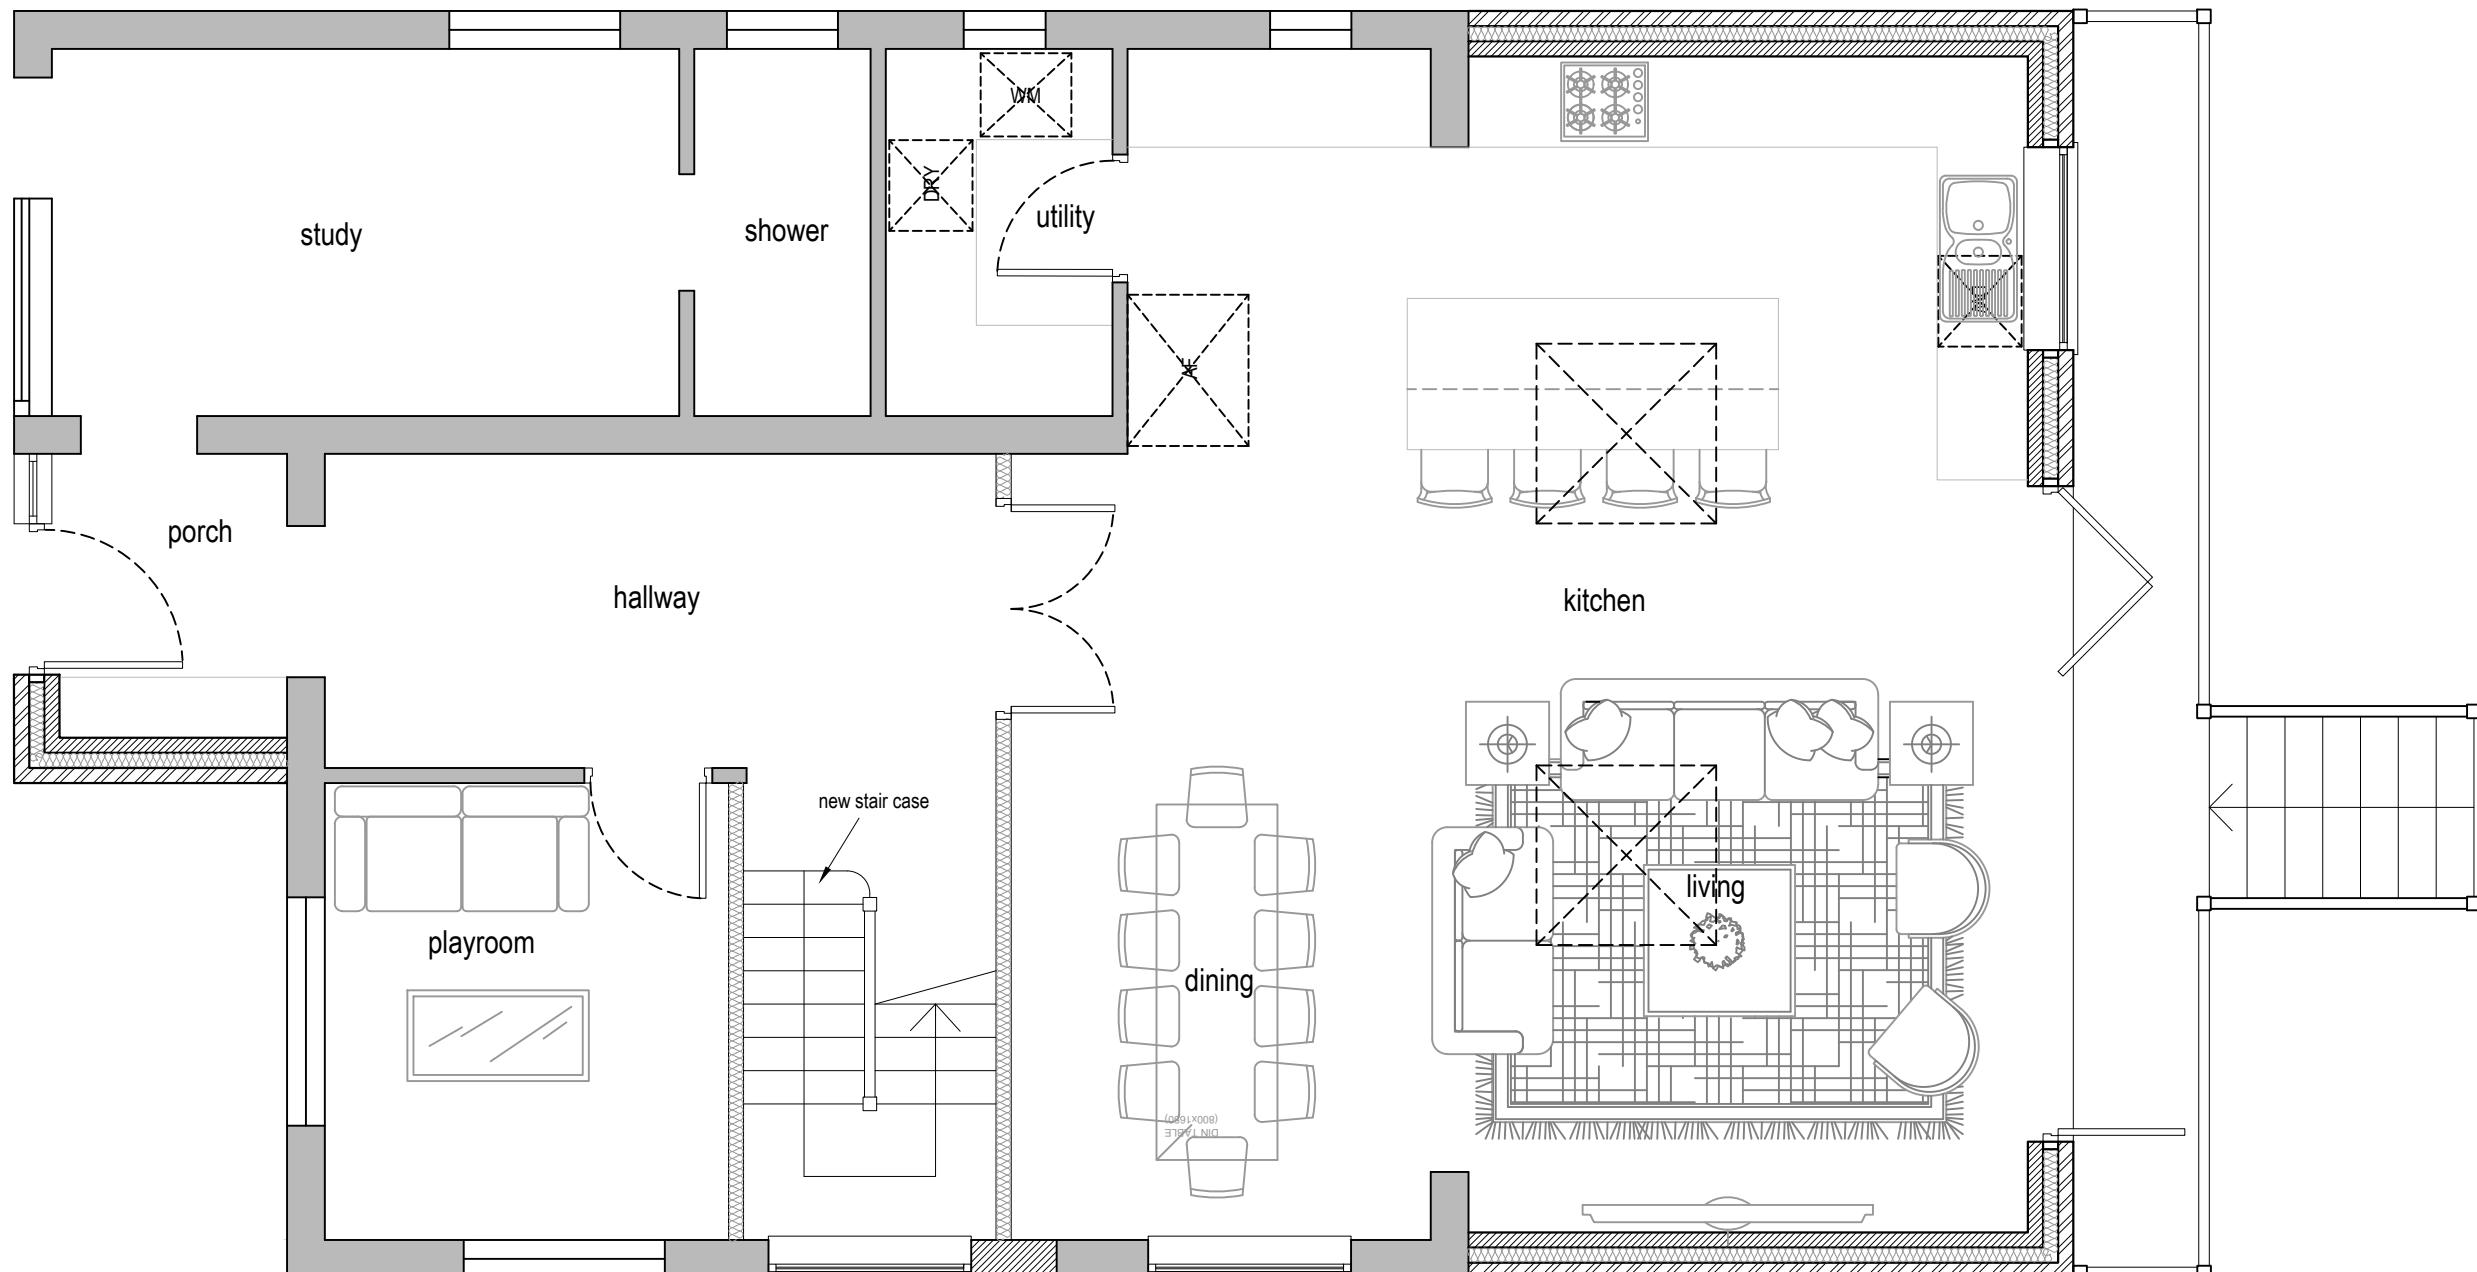

Proposed Ground Floor Plan


0 0.5 1.0 1.5 2.0 2.5
metres 1:50 scale

Drawn By: JM

Job Ref: 21093D

Date: Oct 2022

Drawing No. VOC - 02 Rev A

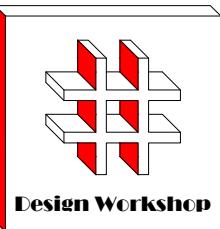

Dimensions to be verified on site
DO NOT SCALE FROM THIS DRAWING.
Any areas indicated on this drawing are for guidance only.
No responsibility is taken for their accuracy.

This drawing is the property of **Design Workshop Consultant Ltd**. Copyright reserved by them and the drawing is issued on the condition that it is not copied, reproduced, retained or disclosed to any unauthorized person, either wholly or in part without the consent in writing of **Design Workshop Consultant Ltd**.

Site Address:

132, Northwood Way
Northwood
HA6 1RE

Title:

Proposed Elevations

Scale: 1:100

Paper Size: A3


Rev Date Comments

Drawn By: JM
Job Ref: 21093D
Date: Aug 2022
Drawing No. VOC - 01




Proposed Front Elevation

0 1 2 3 4 5
metres 1:100 scale

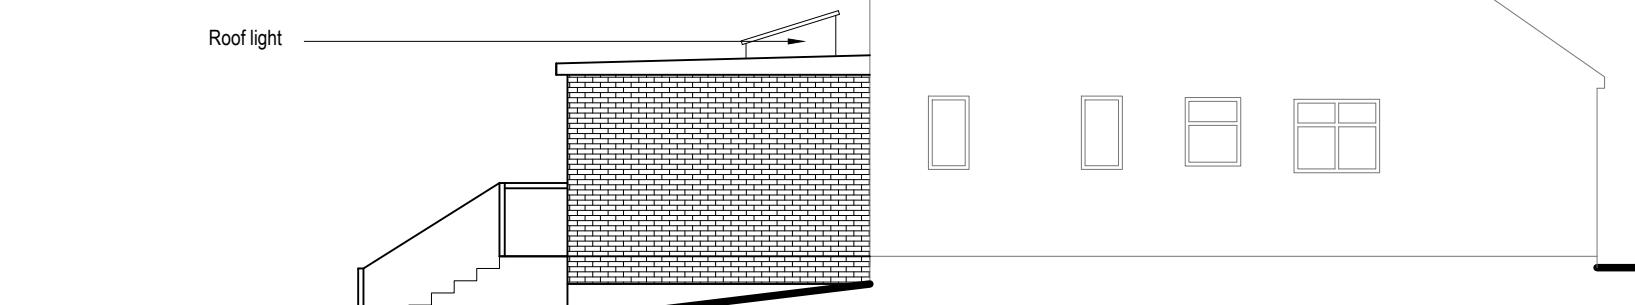


Proposed Side Elevation

0 1 2 3 4 5
metres 1:100 scale

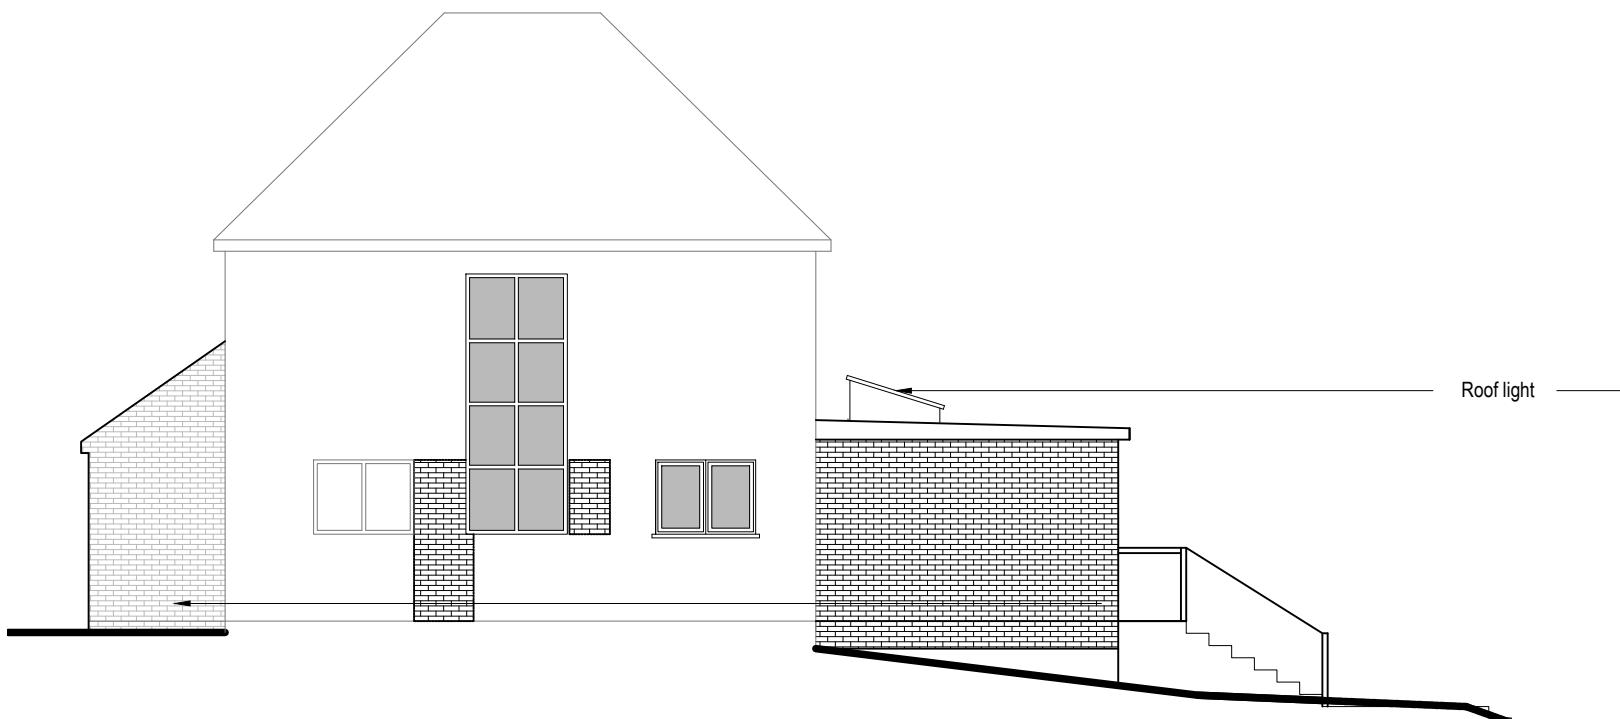

Proposed Side Elevation

0 1 2 3 4 5
metres 1:100 scale

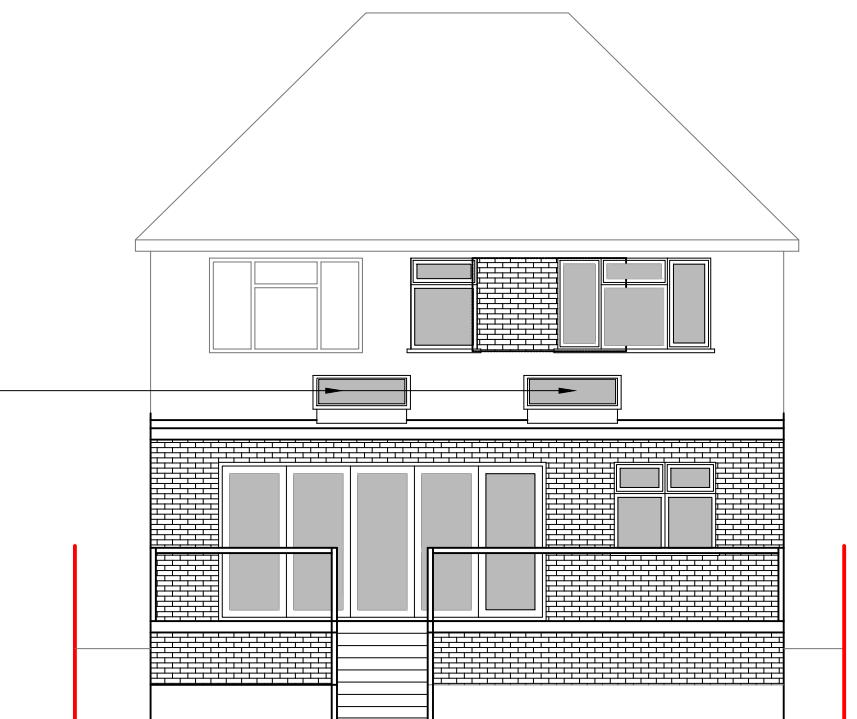

Proposed Rear Elevation

0 1 2 3 4 5
metres 1:100 scale