





Proposed Outbuilding

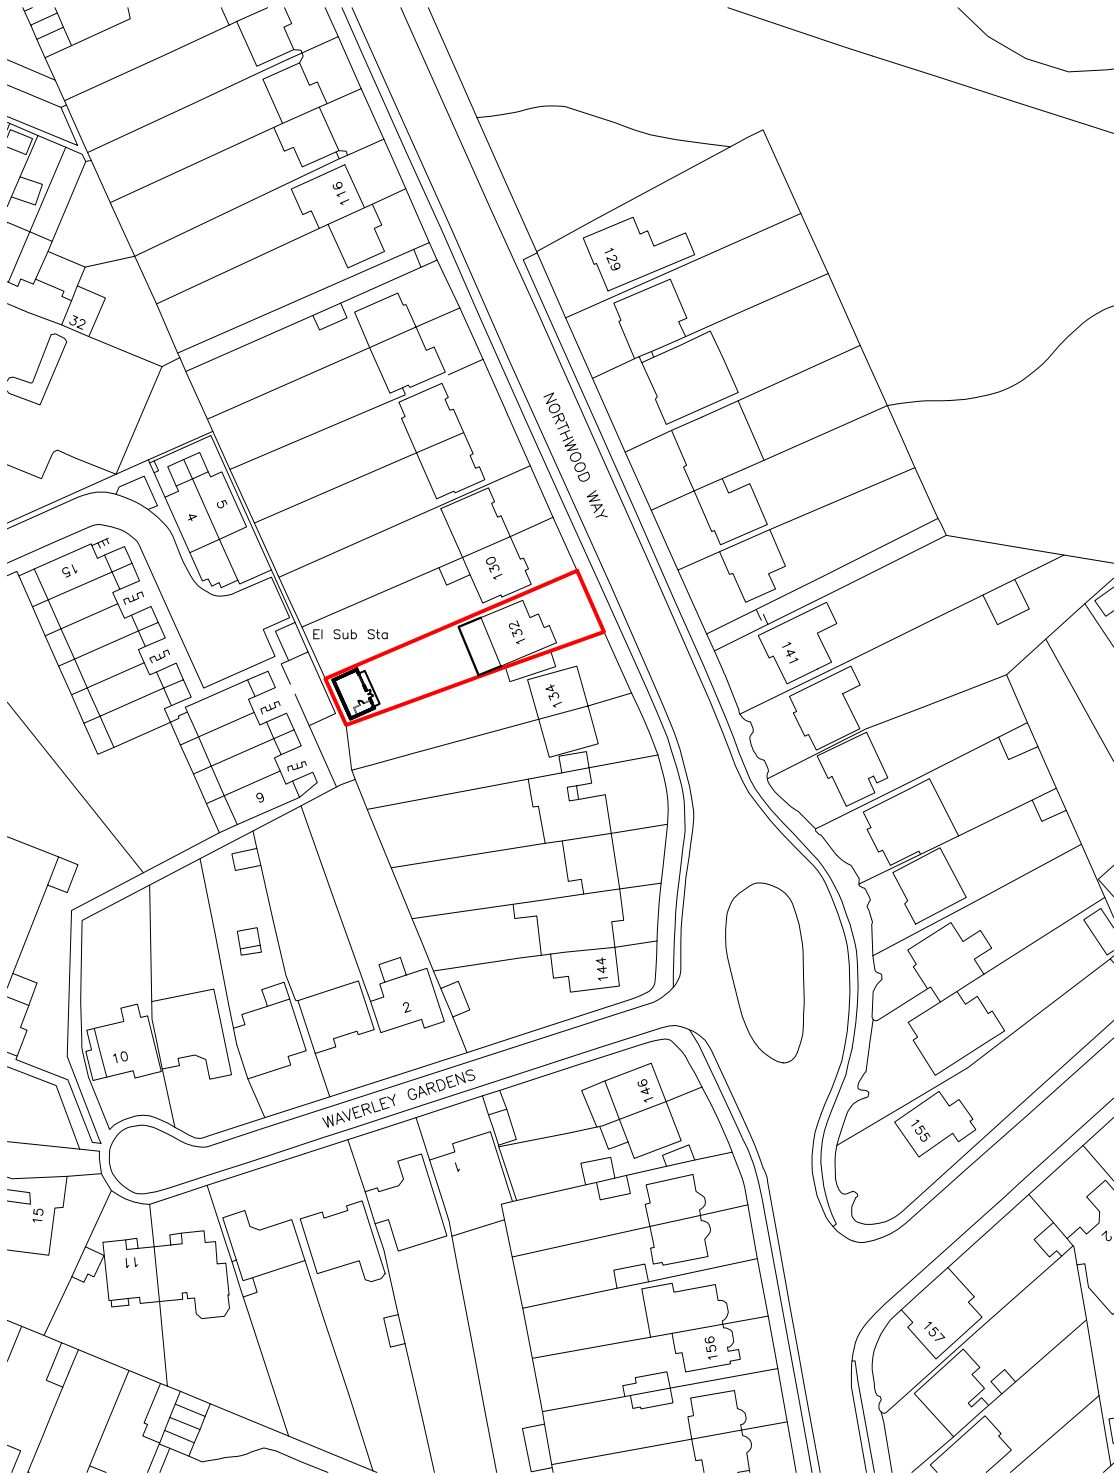

Block Plan

 

Site Location

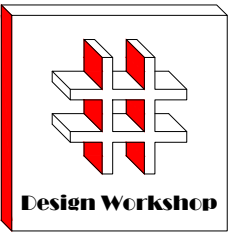 

Dimensions to be verified on site
DO NOT SCALE FROM THIS DRAWING.
Any areas indicated on this drawing are for guidance only.No responsibility is taken for their accuracy.


This drawing is the property of **Design Workshop Consultant Ltd** Copyright is reserved by them and the drawing is issued on the condition that it is not copied, reproduced, retained or disclosed to any unauthorized person, either wholly or in part without the consent in writing of **Design Workshop Consultant Ltd**

Site Address:

132, Northwood Way
Northwood
HA6 1RE

Title:

Block and Location
Plans

 


Scale: 1:500, 1:1250

Paper Size: A3

Rev	Date	Comments
A	1/02/23	Awning added to the drawings


Drawn By: JM
Job Ref: 21093D
Date: Feb 2023
Drawing No. PL - 01 Rev A

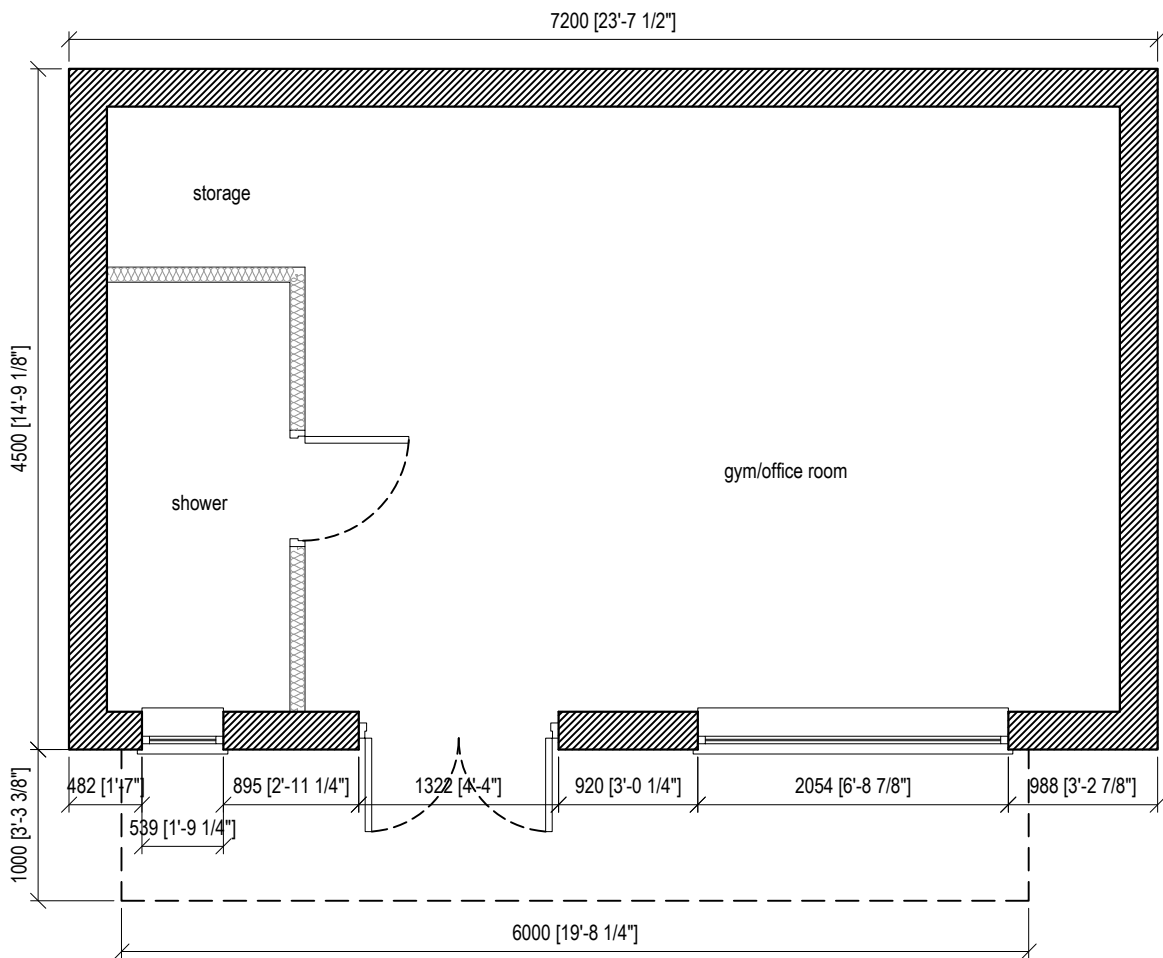

Proposed Floor Plan



Front Elevation

 


NOTE:

Site: 132, Northwood Way, Northwood, HA6 1RE
Total Site Area:437.76 m²


Existing Building Footprint: 110.62 m²
Remaining Curtilage Area: 327.14 m²

Proposed Outbuilding Footprint: 32.4 m²


Remaining Curtilage Area After
Outbuilding: 294.74 m²

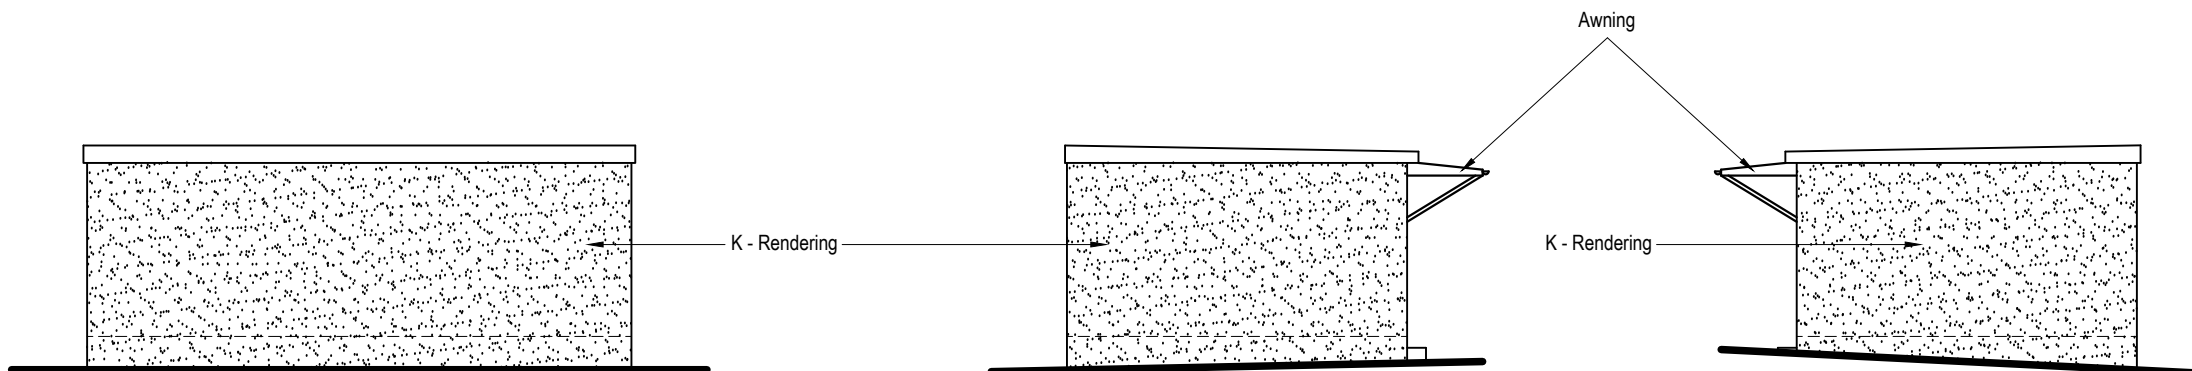


Rear Elevation

 

Side Elevation

 

Side Elevation

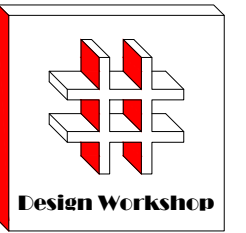

Dimensions to be verified on site
DO NOT SCALE FROM THIS DRAWING.
Any areas indicated on this drawing are for guidance only.No responsibility is taken for their accuracy.

This drawing is the property of **Design Workshop Consultant Ltd** Copyright is reserved by them and the drawing is issued on the condition that it is not copied, reproduced, retained or disclosed to any unauthorized person, either wholly or in part without the consent in writing of **Design Workshop Consultant Ltd**

Site Address:

132, Northwood Way
Northwood
HA6 1RE

Title:

Proposed Outbuilding Plan &
Elevations

Scale: 1:50, 1:100

Paper Size: A3

Rev	Date	Comments
A	1/02/23	Awning added to the drawings

Drawn By: JM
Job Ref: 21093D
Date: Feb 2023
Drawing No. PL - 02 Rev A