

Dimensions to be verified on site  
DO NOT SCALE FROM THIS DRAWING.  
Any areas indicated on this drawing are for guidance only. No responsibility is taken for their accuracy.

This drawing is the property of **Design Workshop Consultant Ltd**. Copyright is reserved by them and the drawing is issued on the condition that it is not copied, reproduced, retained or disclosed to any unauthorized person, either wholly or in part without the consent in writing of **Design Workshop Consultant Ltd**.

Site Address:

132, Northwood Way  
Northwood  
HA6 1RE


Title:

Approved & Existing Ground Floor Plans

Scale: 1:100


Paper Size: A3

Rev Date Comments

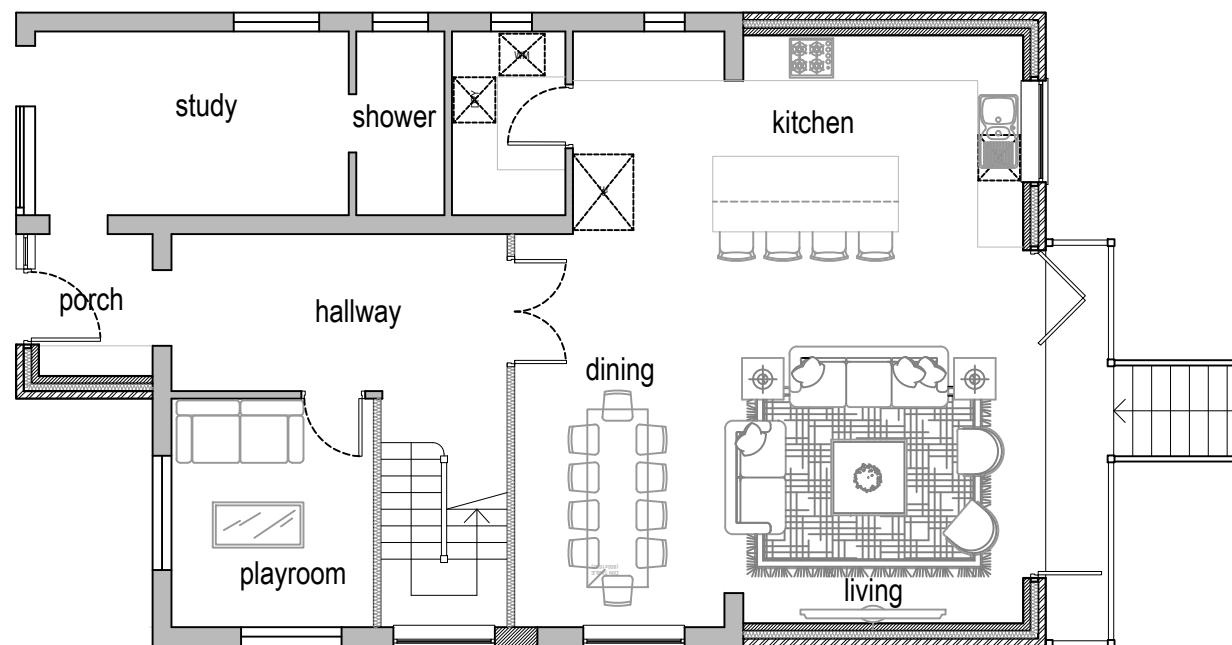

Approved Ground Floor Plan


0 1 2 3 4 5  
metres 1:100 scale

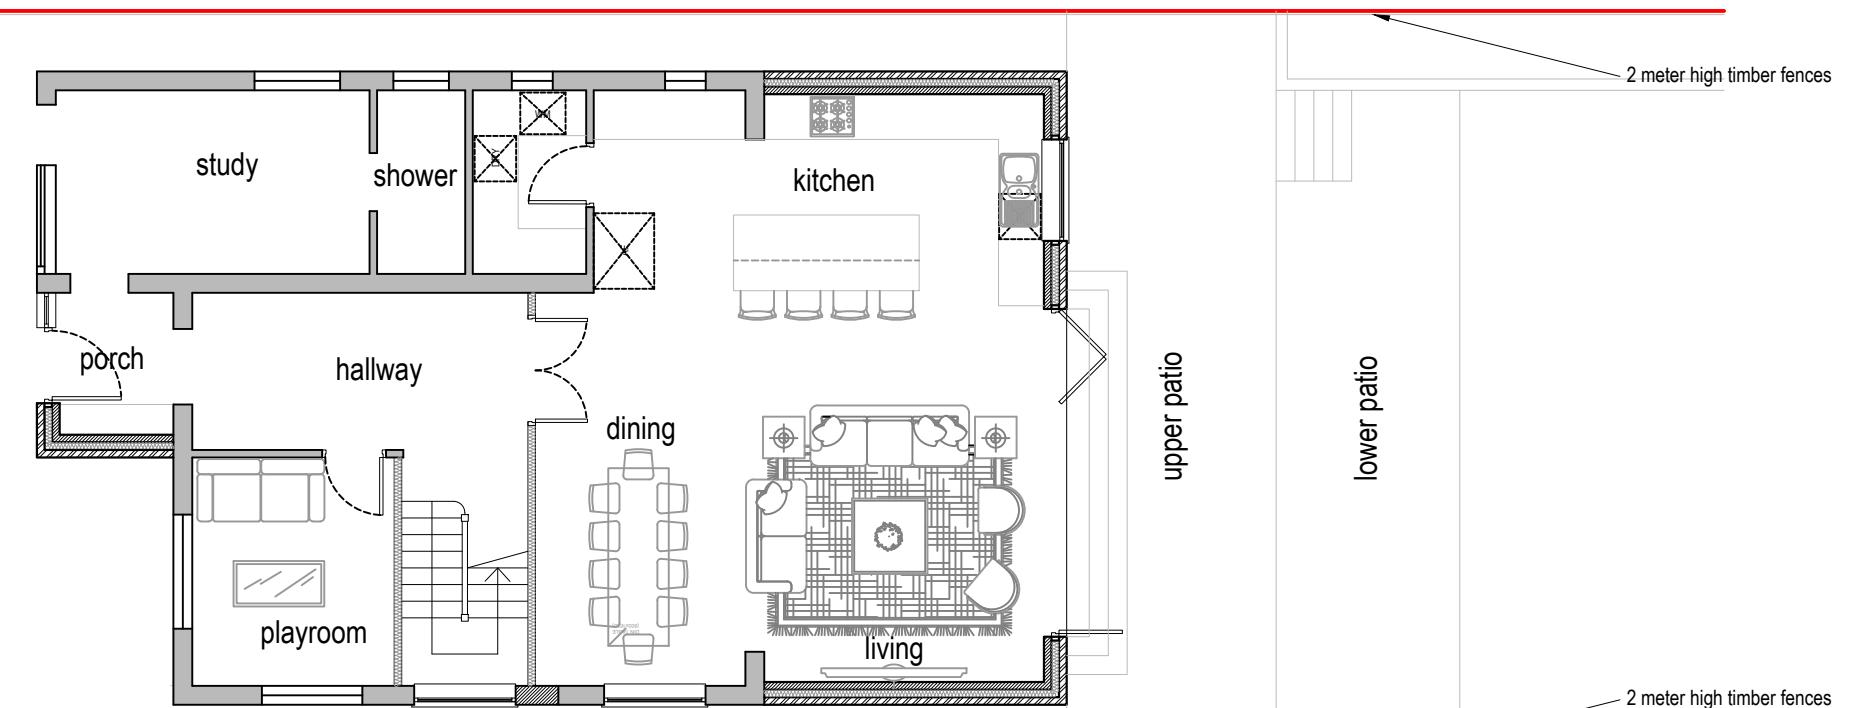

Existing Ground Floor Plan

0 1 2 3 4 5  
metres 1:100 scale

Drawn By: JM  
Job Ref: 21093D  
Date: July 2023  
Drawing No. PL - 01 Rev A

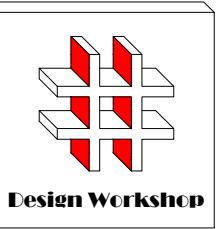

Design Workshop

Dimensions to be verified on site  
DO NOT SCALE FROM THIS DRAWING.  
Any areas indicated on this drawing are for guidance only. No responsibility is taken for their accuracy.

This drawing is the property of **Design Workshop Consultant Ltd**. Copyright is reserved by them and the drawing is issued on the condition that it is not copied, reproduced, retained or disclosed to any unauthorized person, either wholly or in part without the consent in writing of **Design Workshop Consultant Ltd**.

Site Address:

132, Northwood Way  
Northwood  
HA6 1RE


Title:

Existing/Approved First Floor & Loft Plans

Scale: 1:50


Paper Size: A3

Rev	Date	Comments

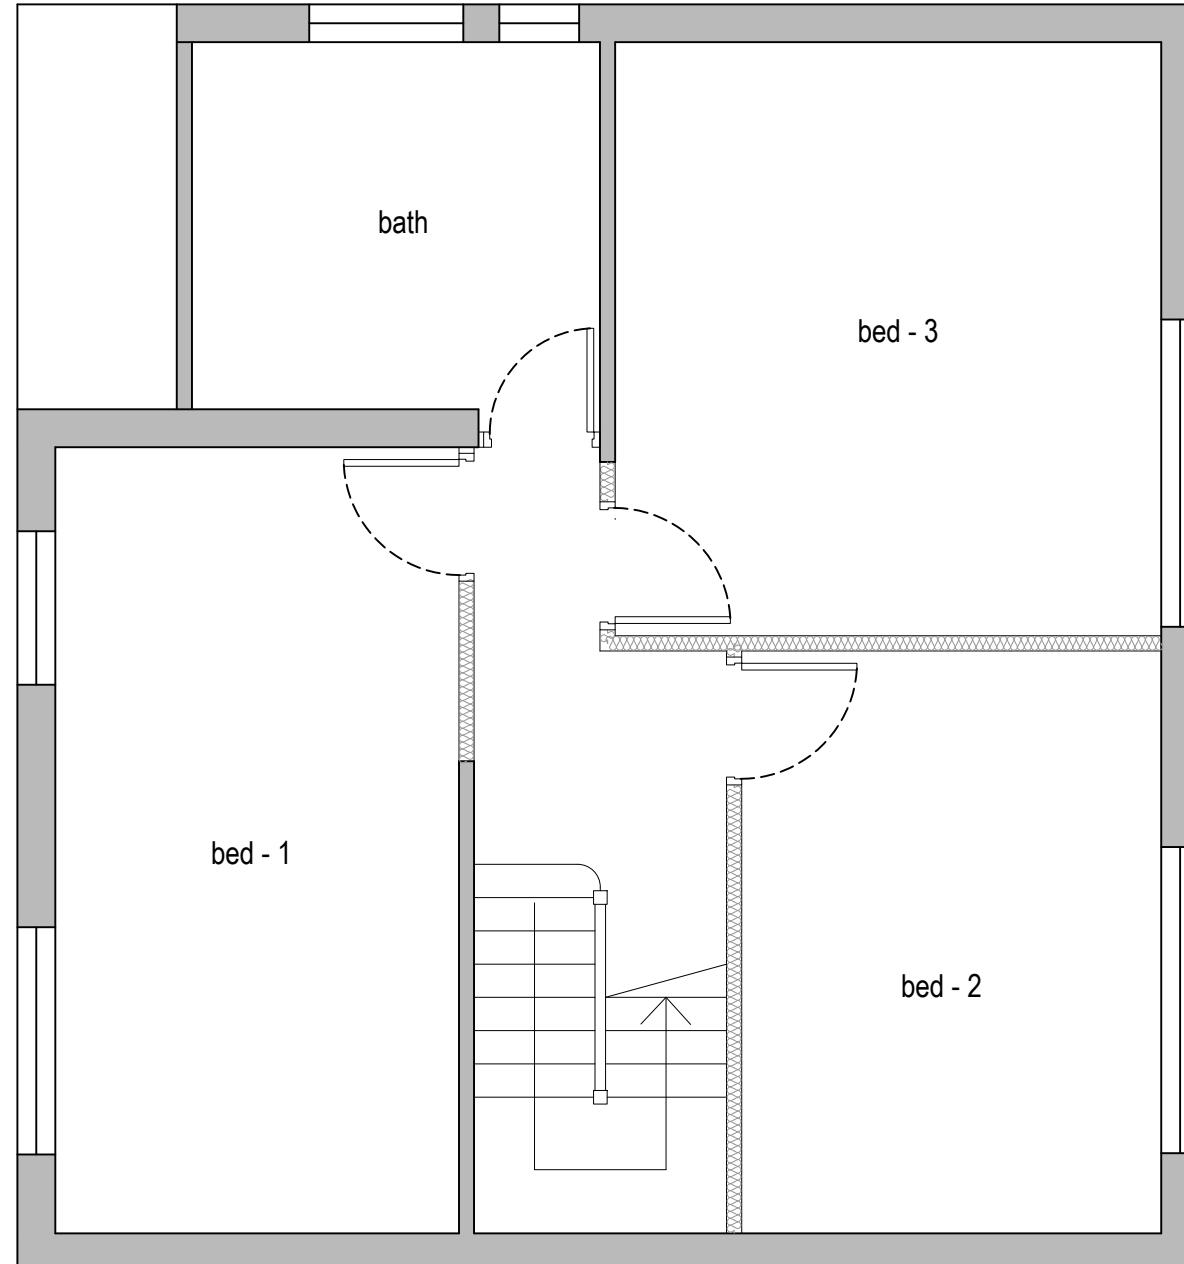

Existing/Approved First Floor Plan

0 0.5 1.0 1.5 2.0 2.5  
metres 1:50 scale

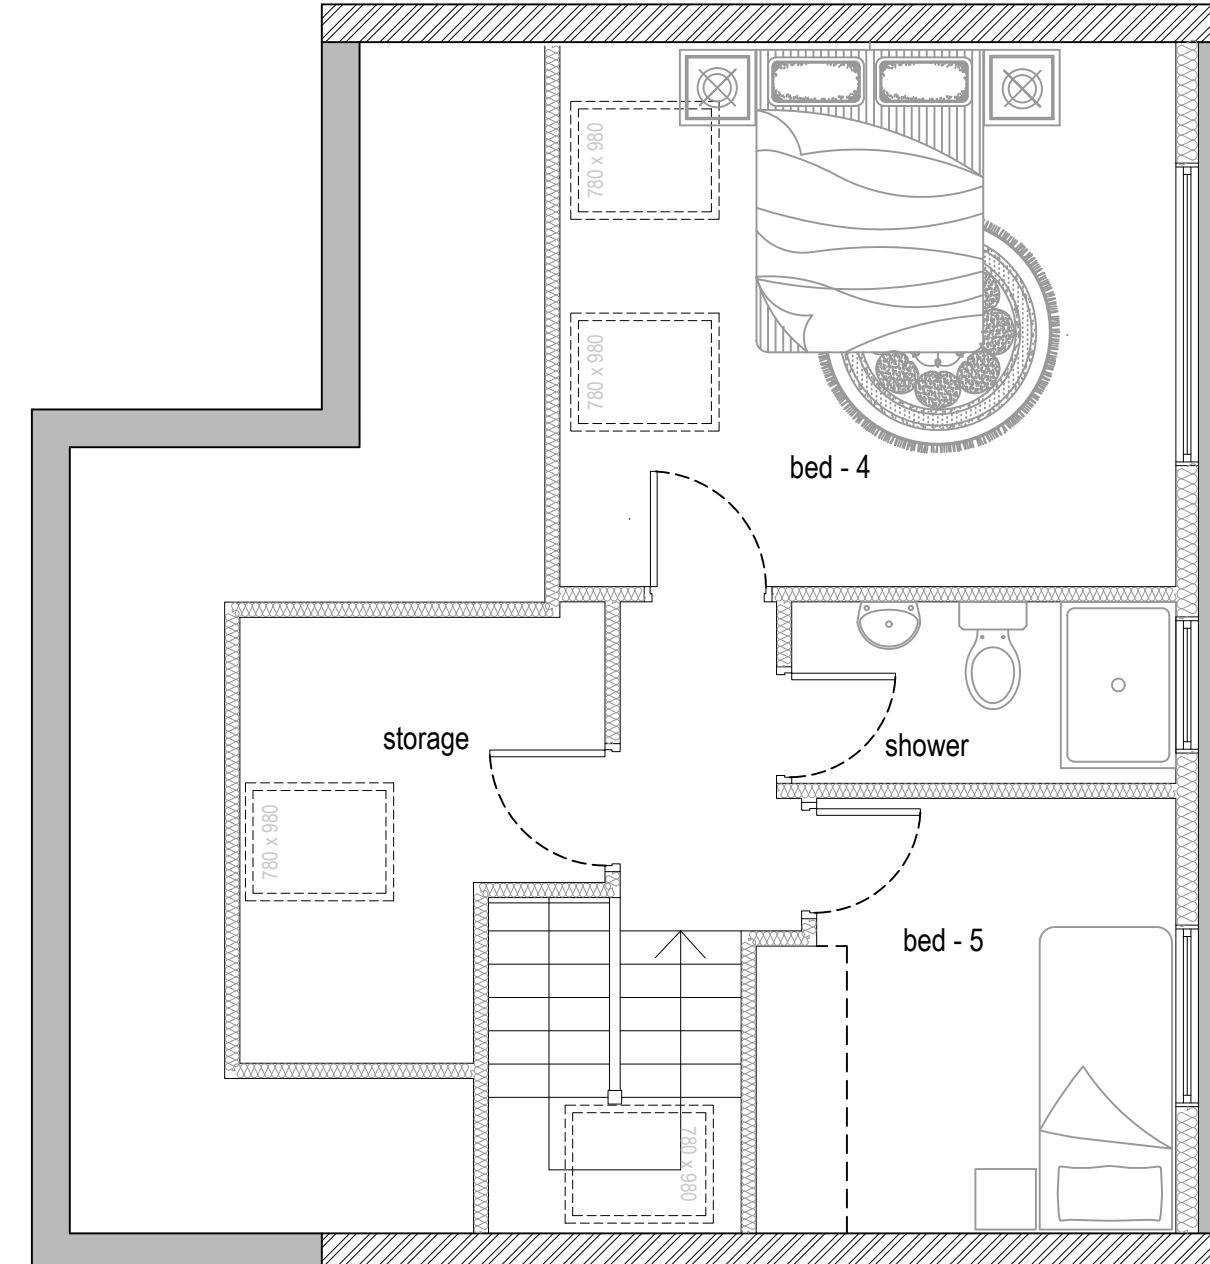

Existing/Approved Loft Floor Plan


0 0.5 1.0 1.5 2.0 2.5  
metres 1:50 scale

Drawn By: JM

Job Ref: 21093D

Date: June 2023

Drawing No. PL - 02

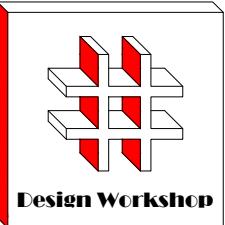

Dimensions to be verified on site  
DO NOT SCALE FROM THIS DRAWING.  
Any areas indicated on this drawing are for guidance only. No responsibility is taken for their accuracy.

This drawing is the property of **Design Workshop Consultant Ltd**. Copyright is reserved by them and the drawing is issued on the condition that it is not copied, reproduced, retained or disclosed to any unauthorized person, either wholly or in part without the consent in writing of **Design Workshop Consultant Ltd**.

Site Address:

132, Northwood Way  
Northwood  
HA6 1RE

Title:

Approved Elevations


Scale: 1:100

Paper Size: A3

Rev Date Comments



Approved Front Elevation

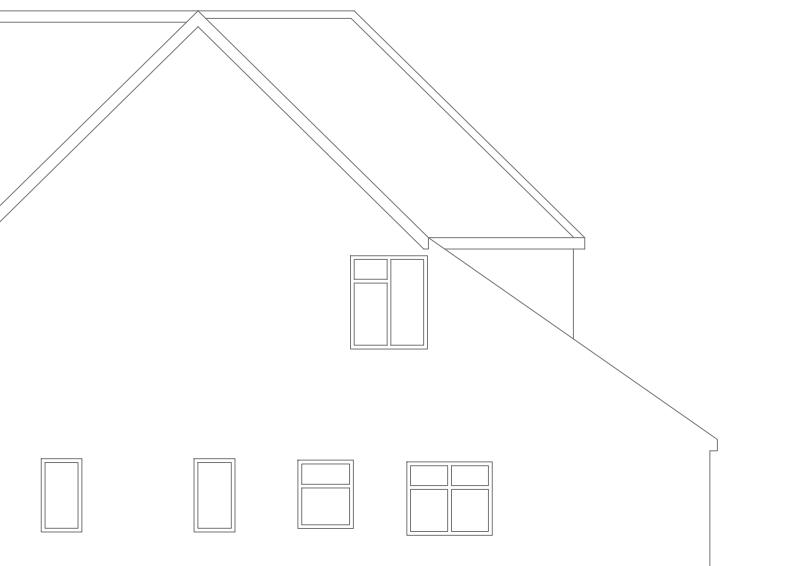

Approved Side Elevation



Approved Side Elevation




Approved Rear Elevation

Drawn By: JM

Job Ref: 21093D

Date: June 2023

Drawing No. PL - 03

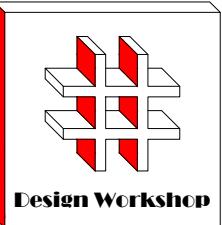

Dimensions to be verified on site  
DO NOT SCALE FROM THIS DRAWING.  
Any areas indicated on this drawing are for guidance only. No responsibility is taken for their accuracy.

This drawing is the property of **Design Workshop Consultant Ltd**. Copyright is reserved by them and the drawing is issued on the condition that it is not copied, reproduced, retained or disclosed to any unauthorized person, either wholly or in part without the consent in writing of **Design Workshop Consultant Ltd**.

Site Address:

132, Northwood Way  
Northwood  
HA6 1RE

Title:

Proposed Elevations

Scale: 1:100


Paper Size: A3

Rev Date Comments




Proposed Front Elevation

0 1 2 3 4 5  
metres 1:100 scale

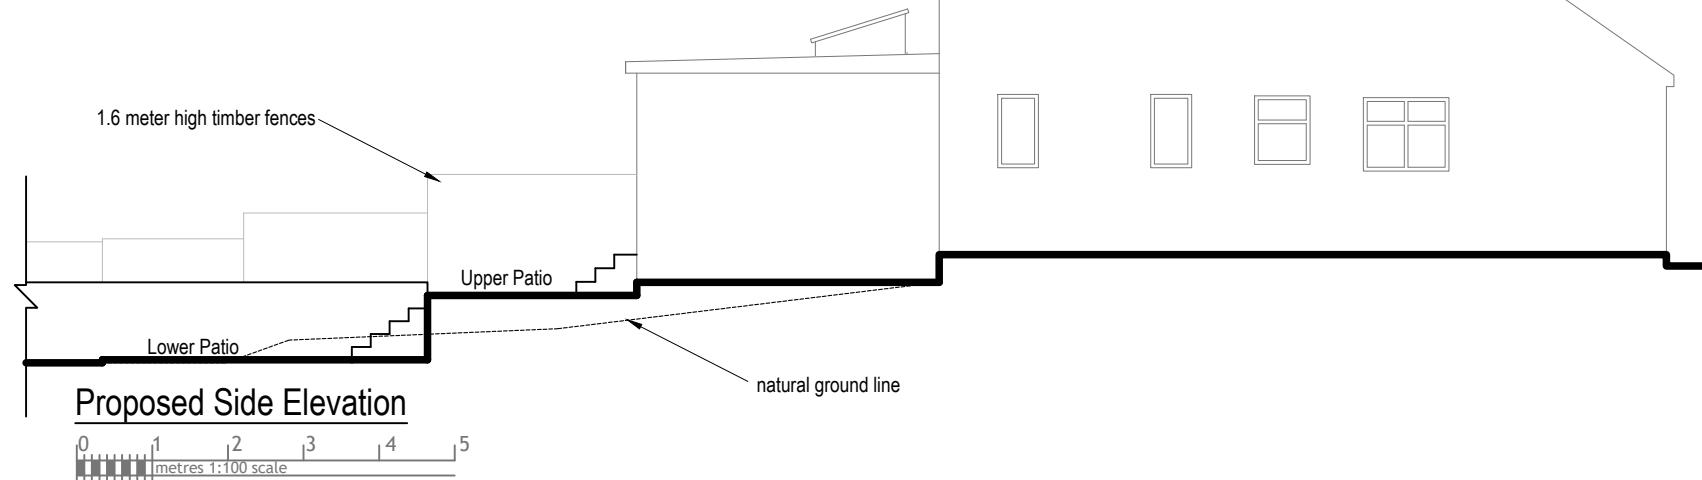



Proposed Side Elevation

0 1 2 3 4 5  
metres 1:100 scale

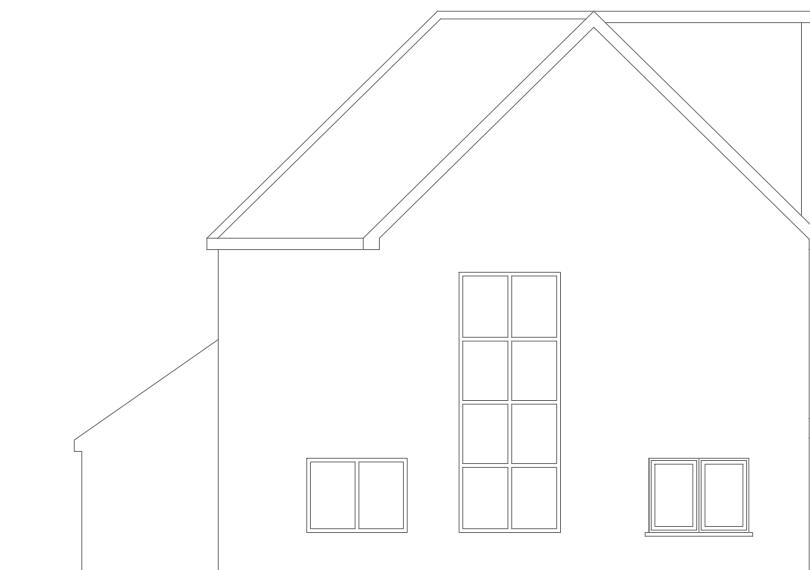

Proposed Side Elevation

0 1 2 3 4 5  
metres 1:100 scale

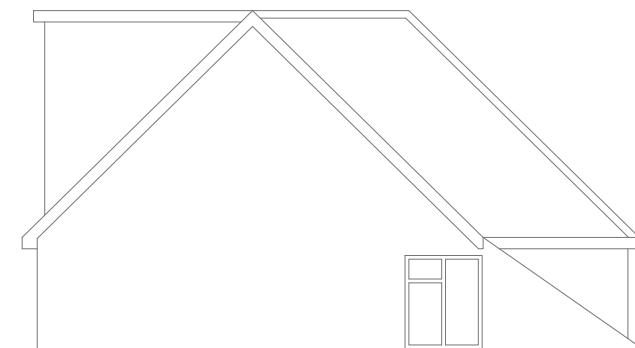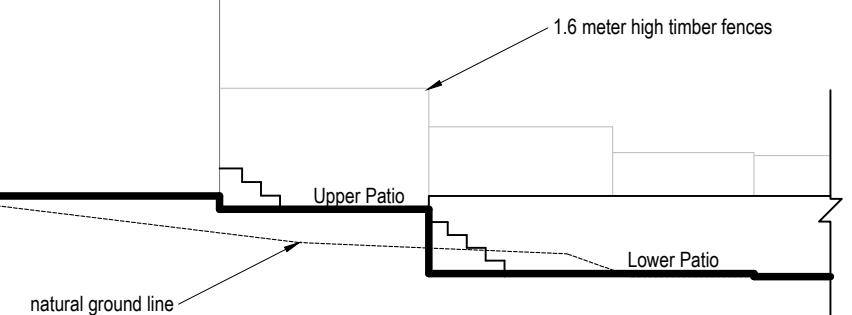

Proposed Rear Elevation

0 1 2 3 4 5  
metres 1:100 scale




Drawn By: JM

Job Ref: 21093D

Date: July 2023

Drawing No. PL - 04 Rev A

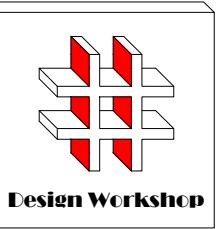

Dimensions to be verified on site  
DO NOT SCALE FROM THIS DRAWING.  
Any areas indicated on this drawing are for guidance only. No responsibility is taken for their accuracy.


This drawing is the property of **Design Workshop Consultant Ltd**. Copyright is reserved by them and the drawing is issued on the condition that it is not copied, reproduced, retained or disclosed to any unauthorized person, either wholly or in part without the consent in writing of **Design Workshop Consultant Ltd**.

Site Address:

132, Northwood Way  
Northwood  
HA6 1RE

Title:

Block and Location  
Plans

 

Scale: 1:500, 1:1250

Paper Size: A3

Rev Date Comments



Drawn By: JM

Job Ref: 21093D

Date: April 2023

Drawing No. PL - 05