

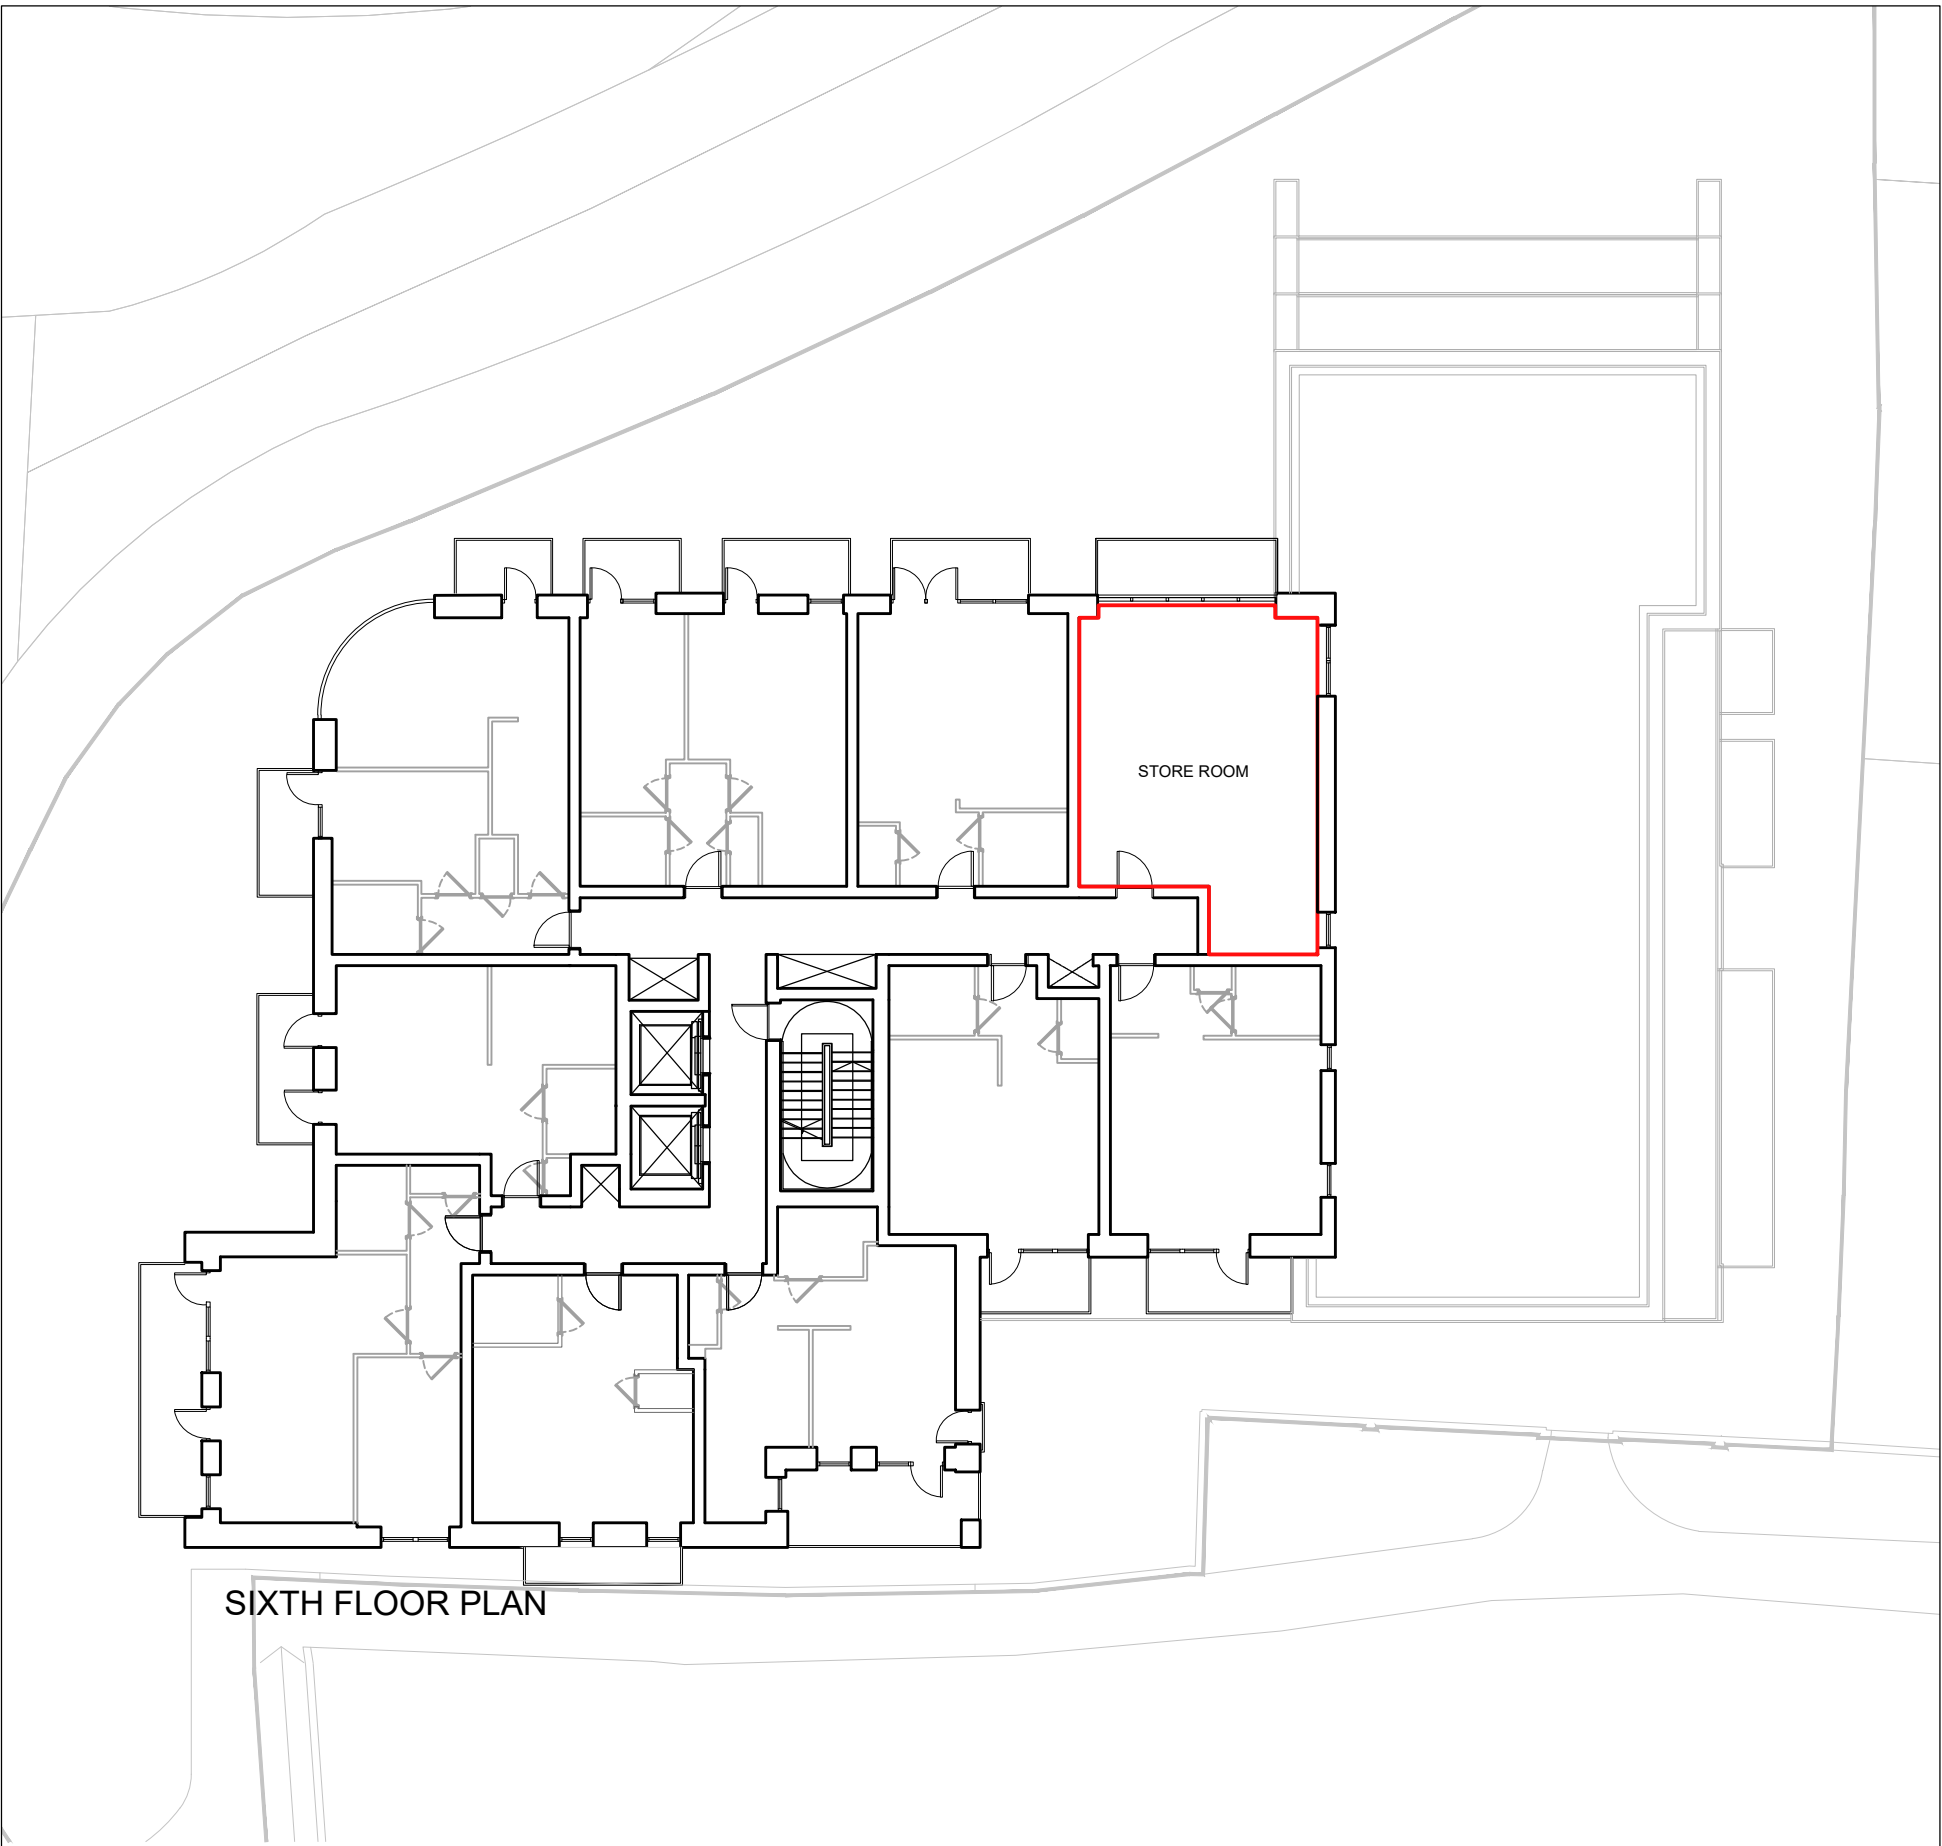
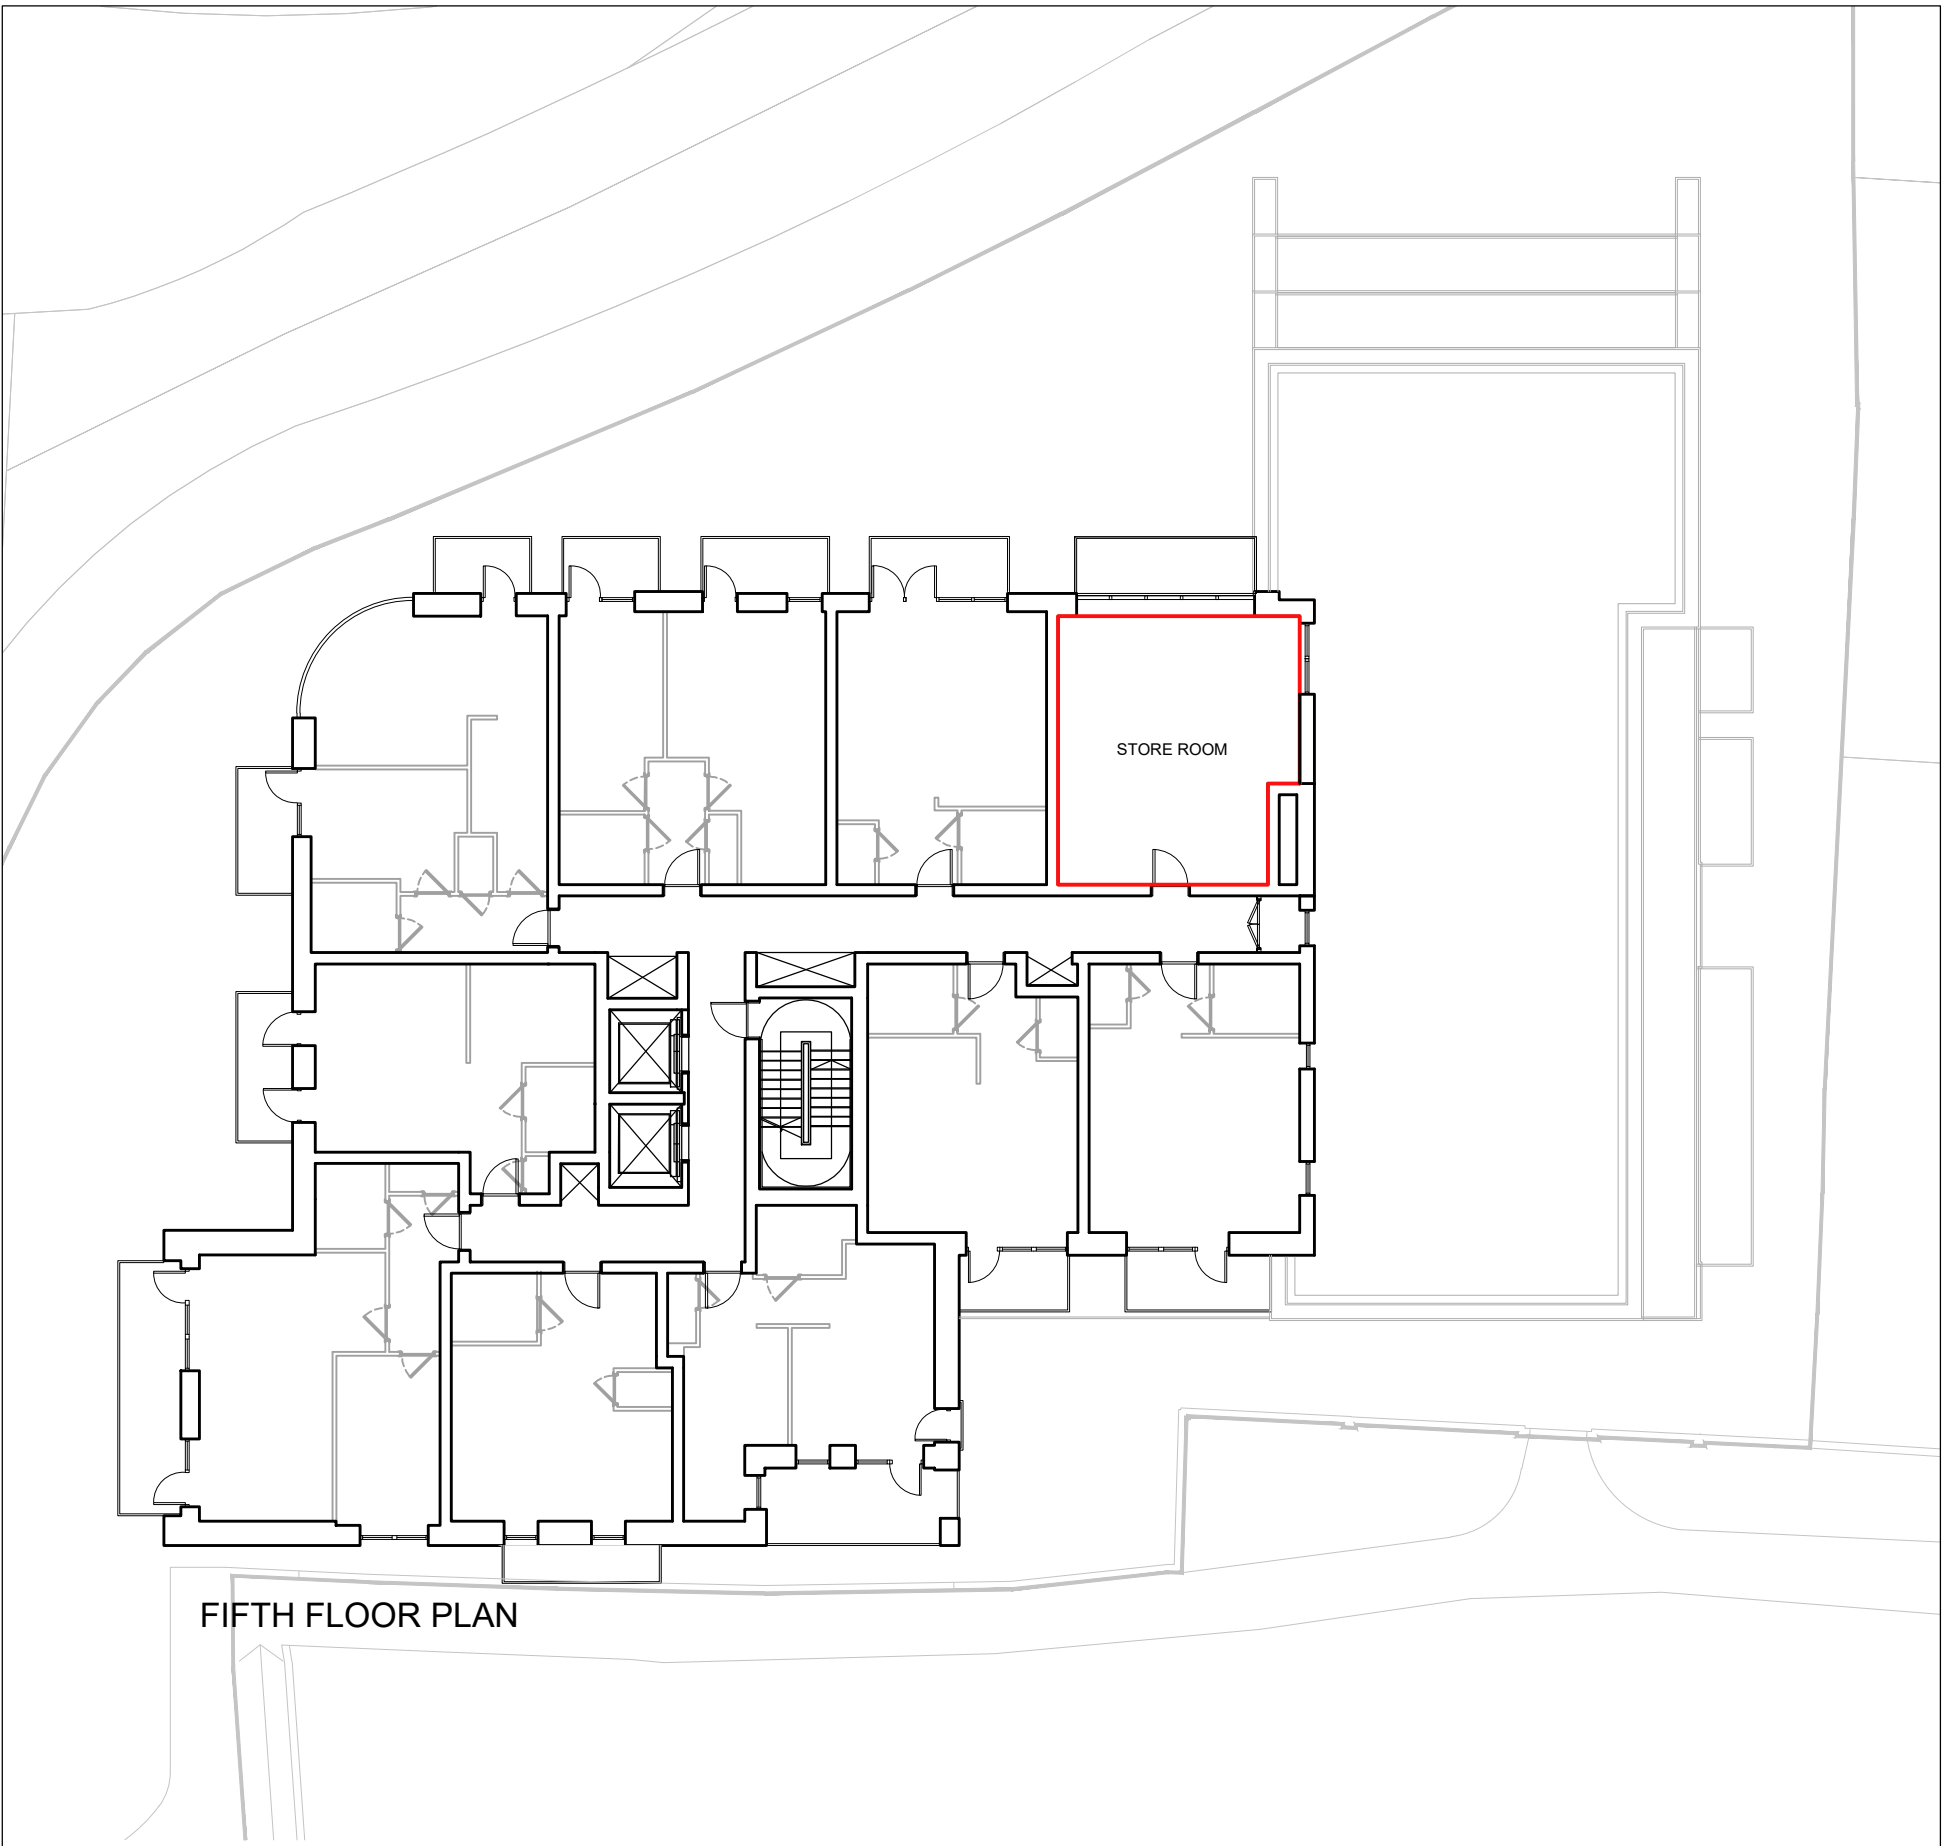
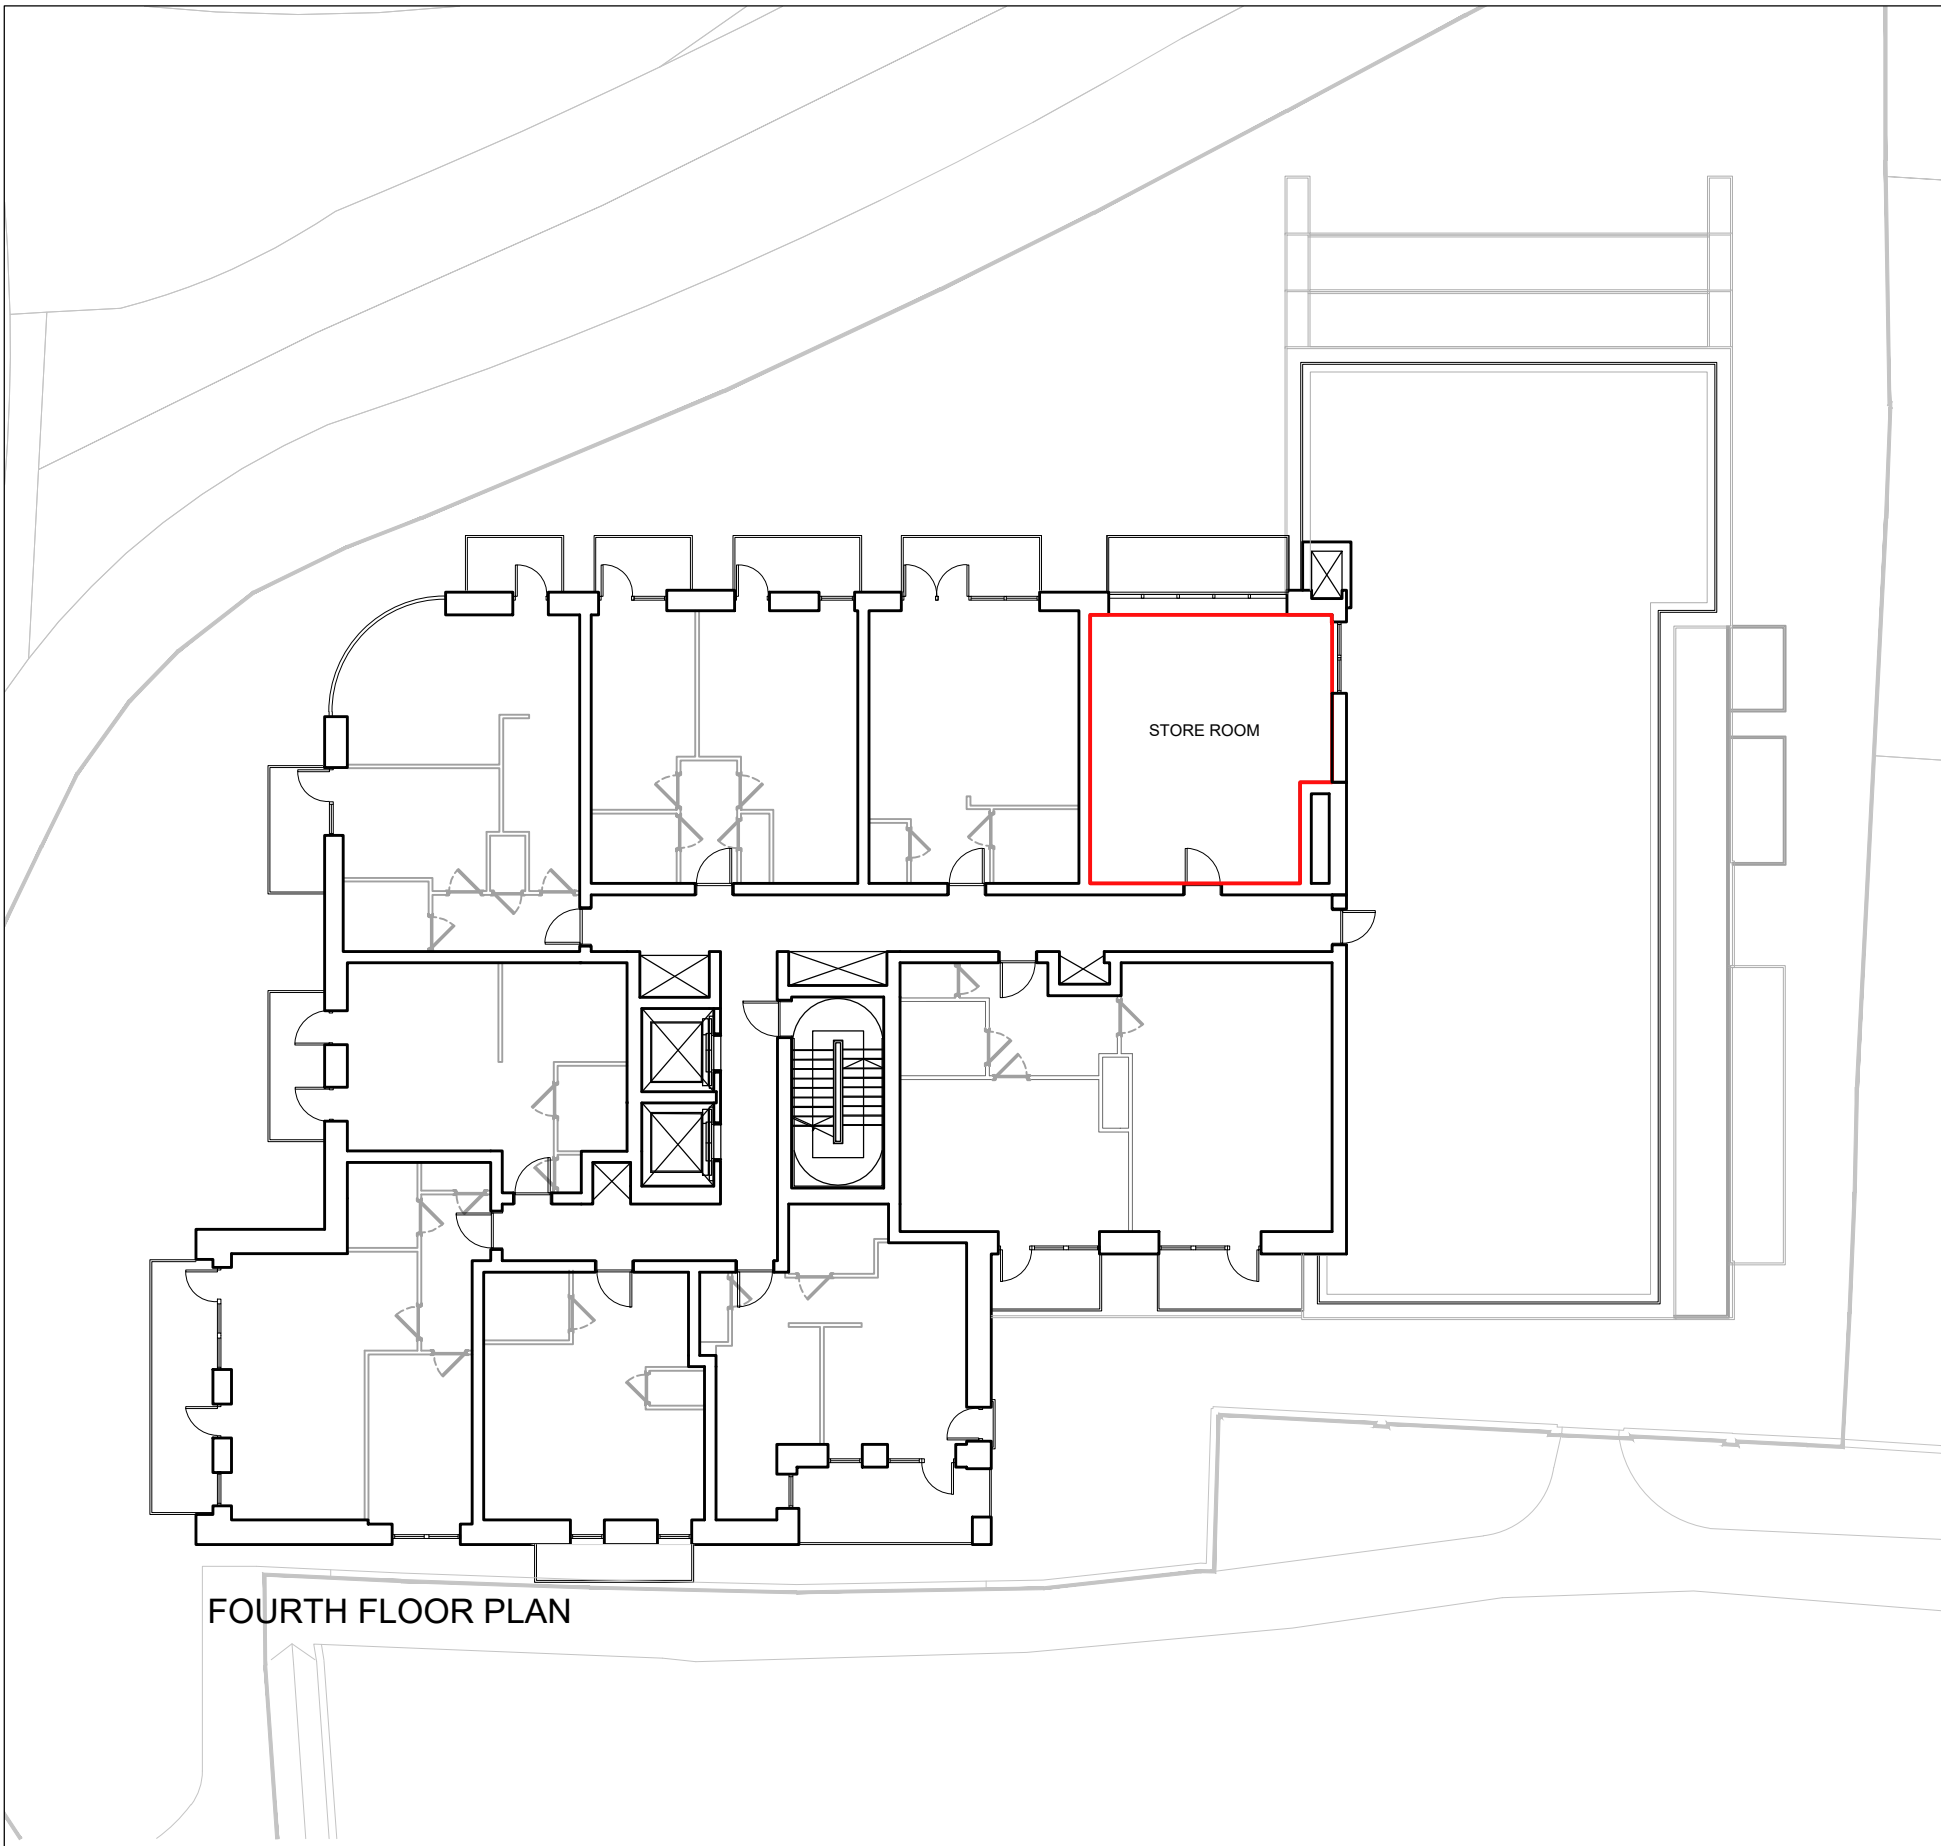
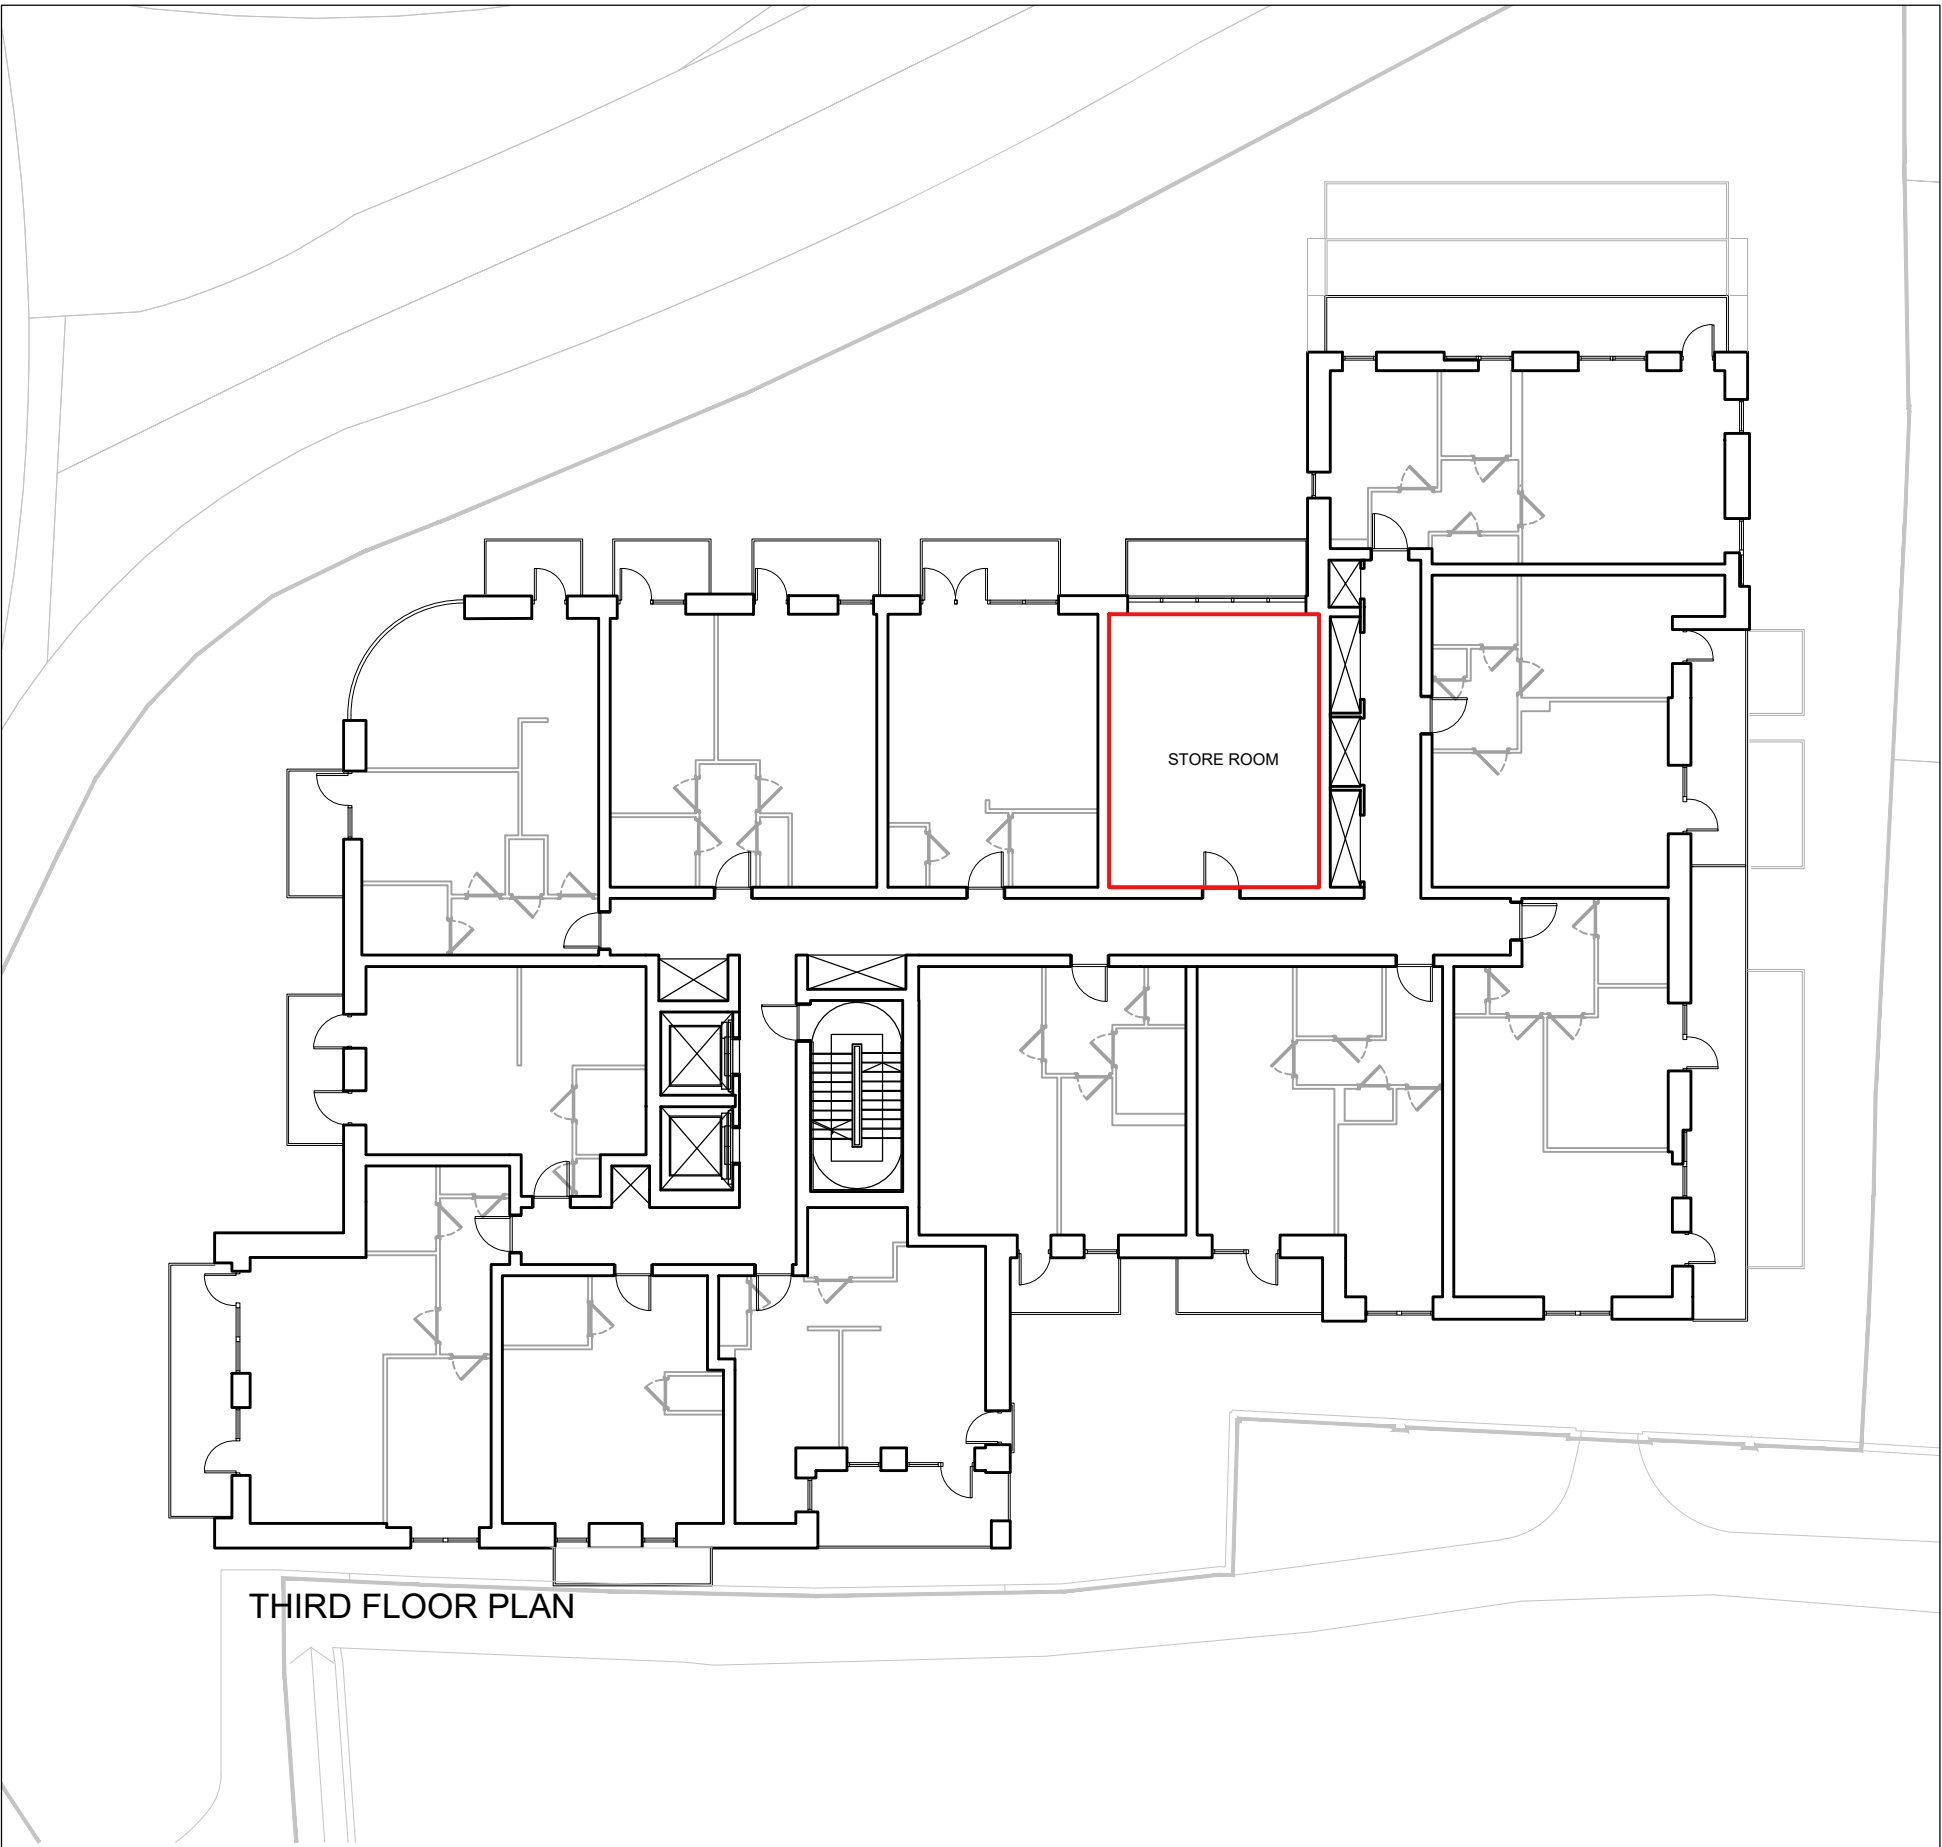


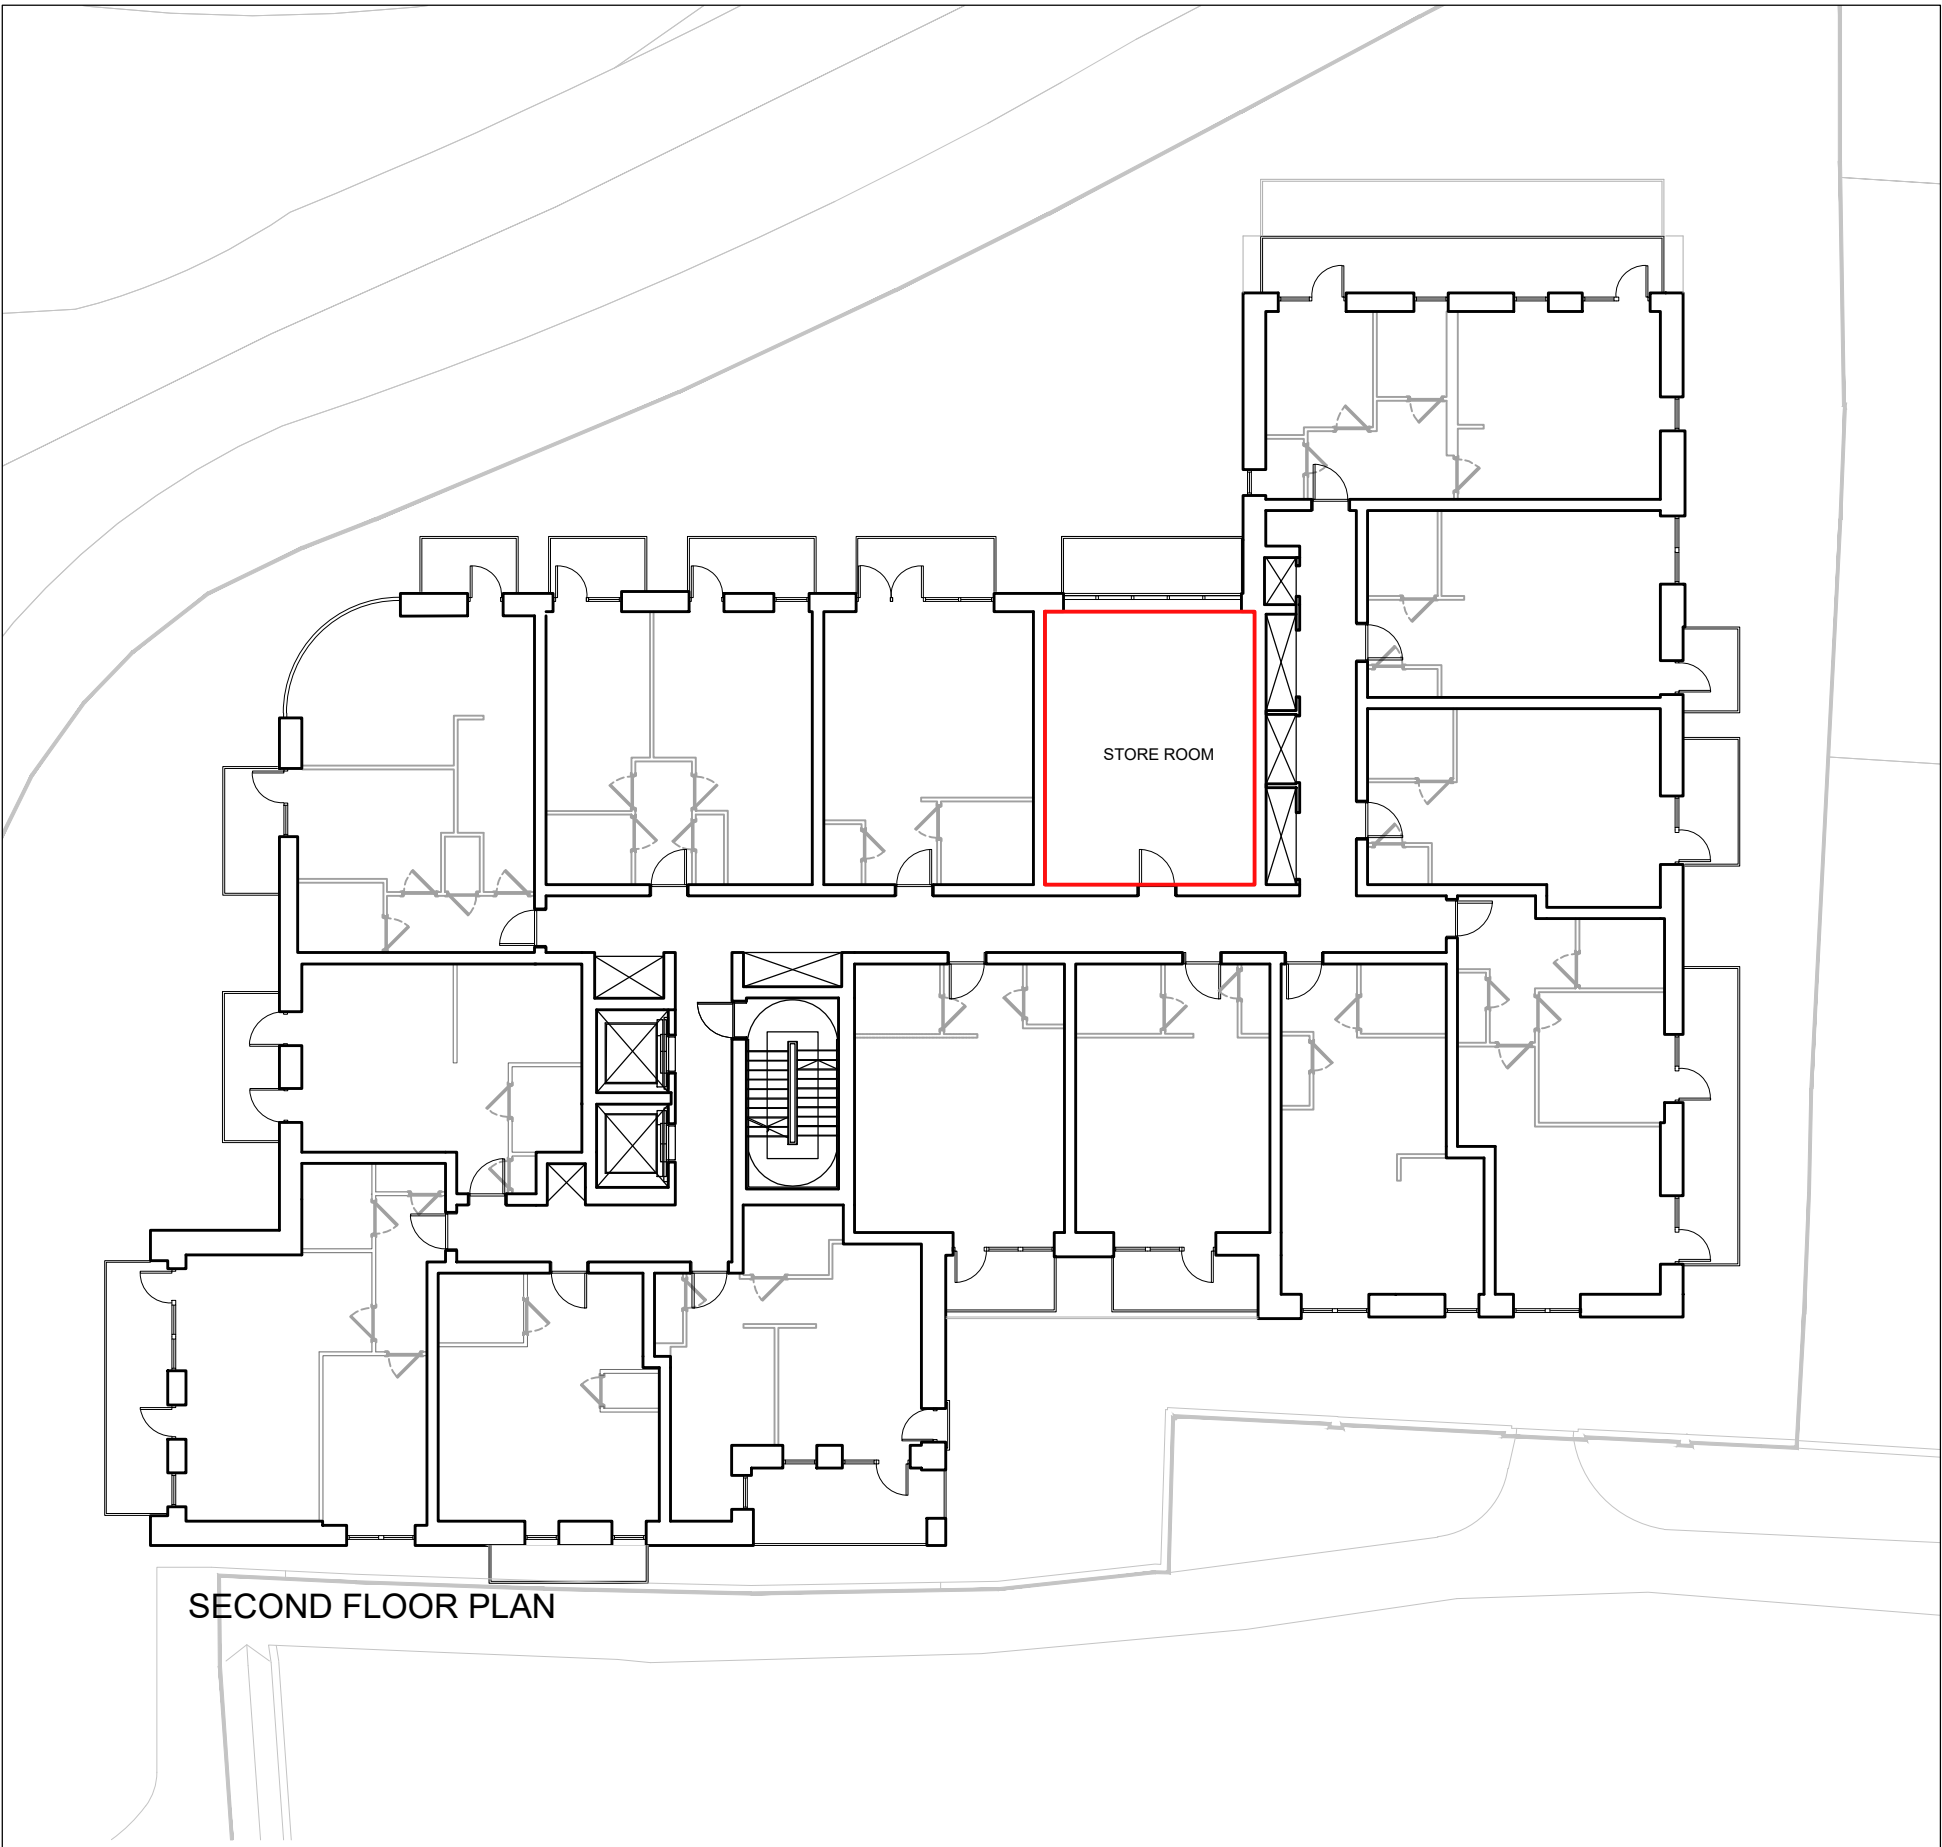

DISCLAIMER

Do not scale from this drawing.
Drawings based on survey information provided by others.
Verify all dimensions on site.
Drawing should be read in conjunction with information from all other design consultants and contractors.
All drawings in digital format are for reference only, paper copies are available on request.
Copyright to these drawings and the designs shown therein are retained by Progress Planning.

Rev	Date	Reason for Issue	Chk

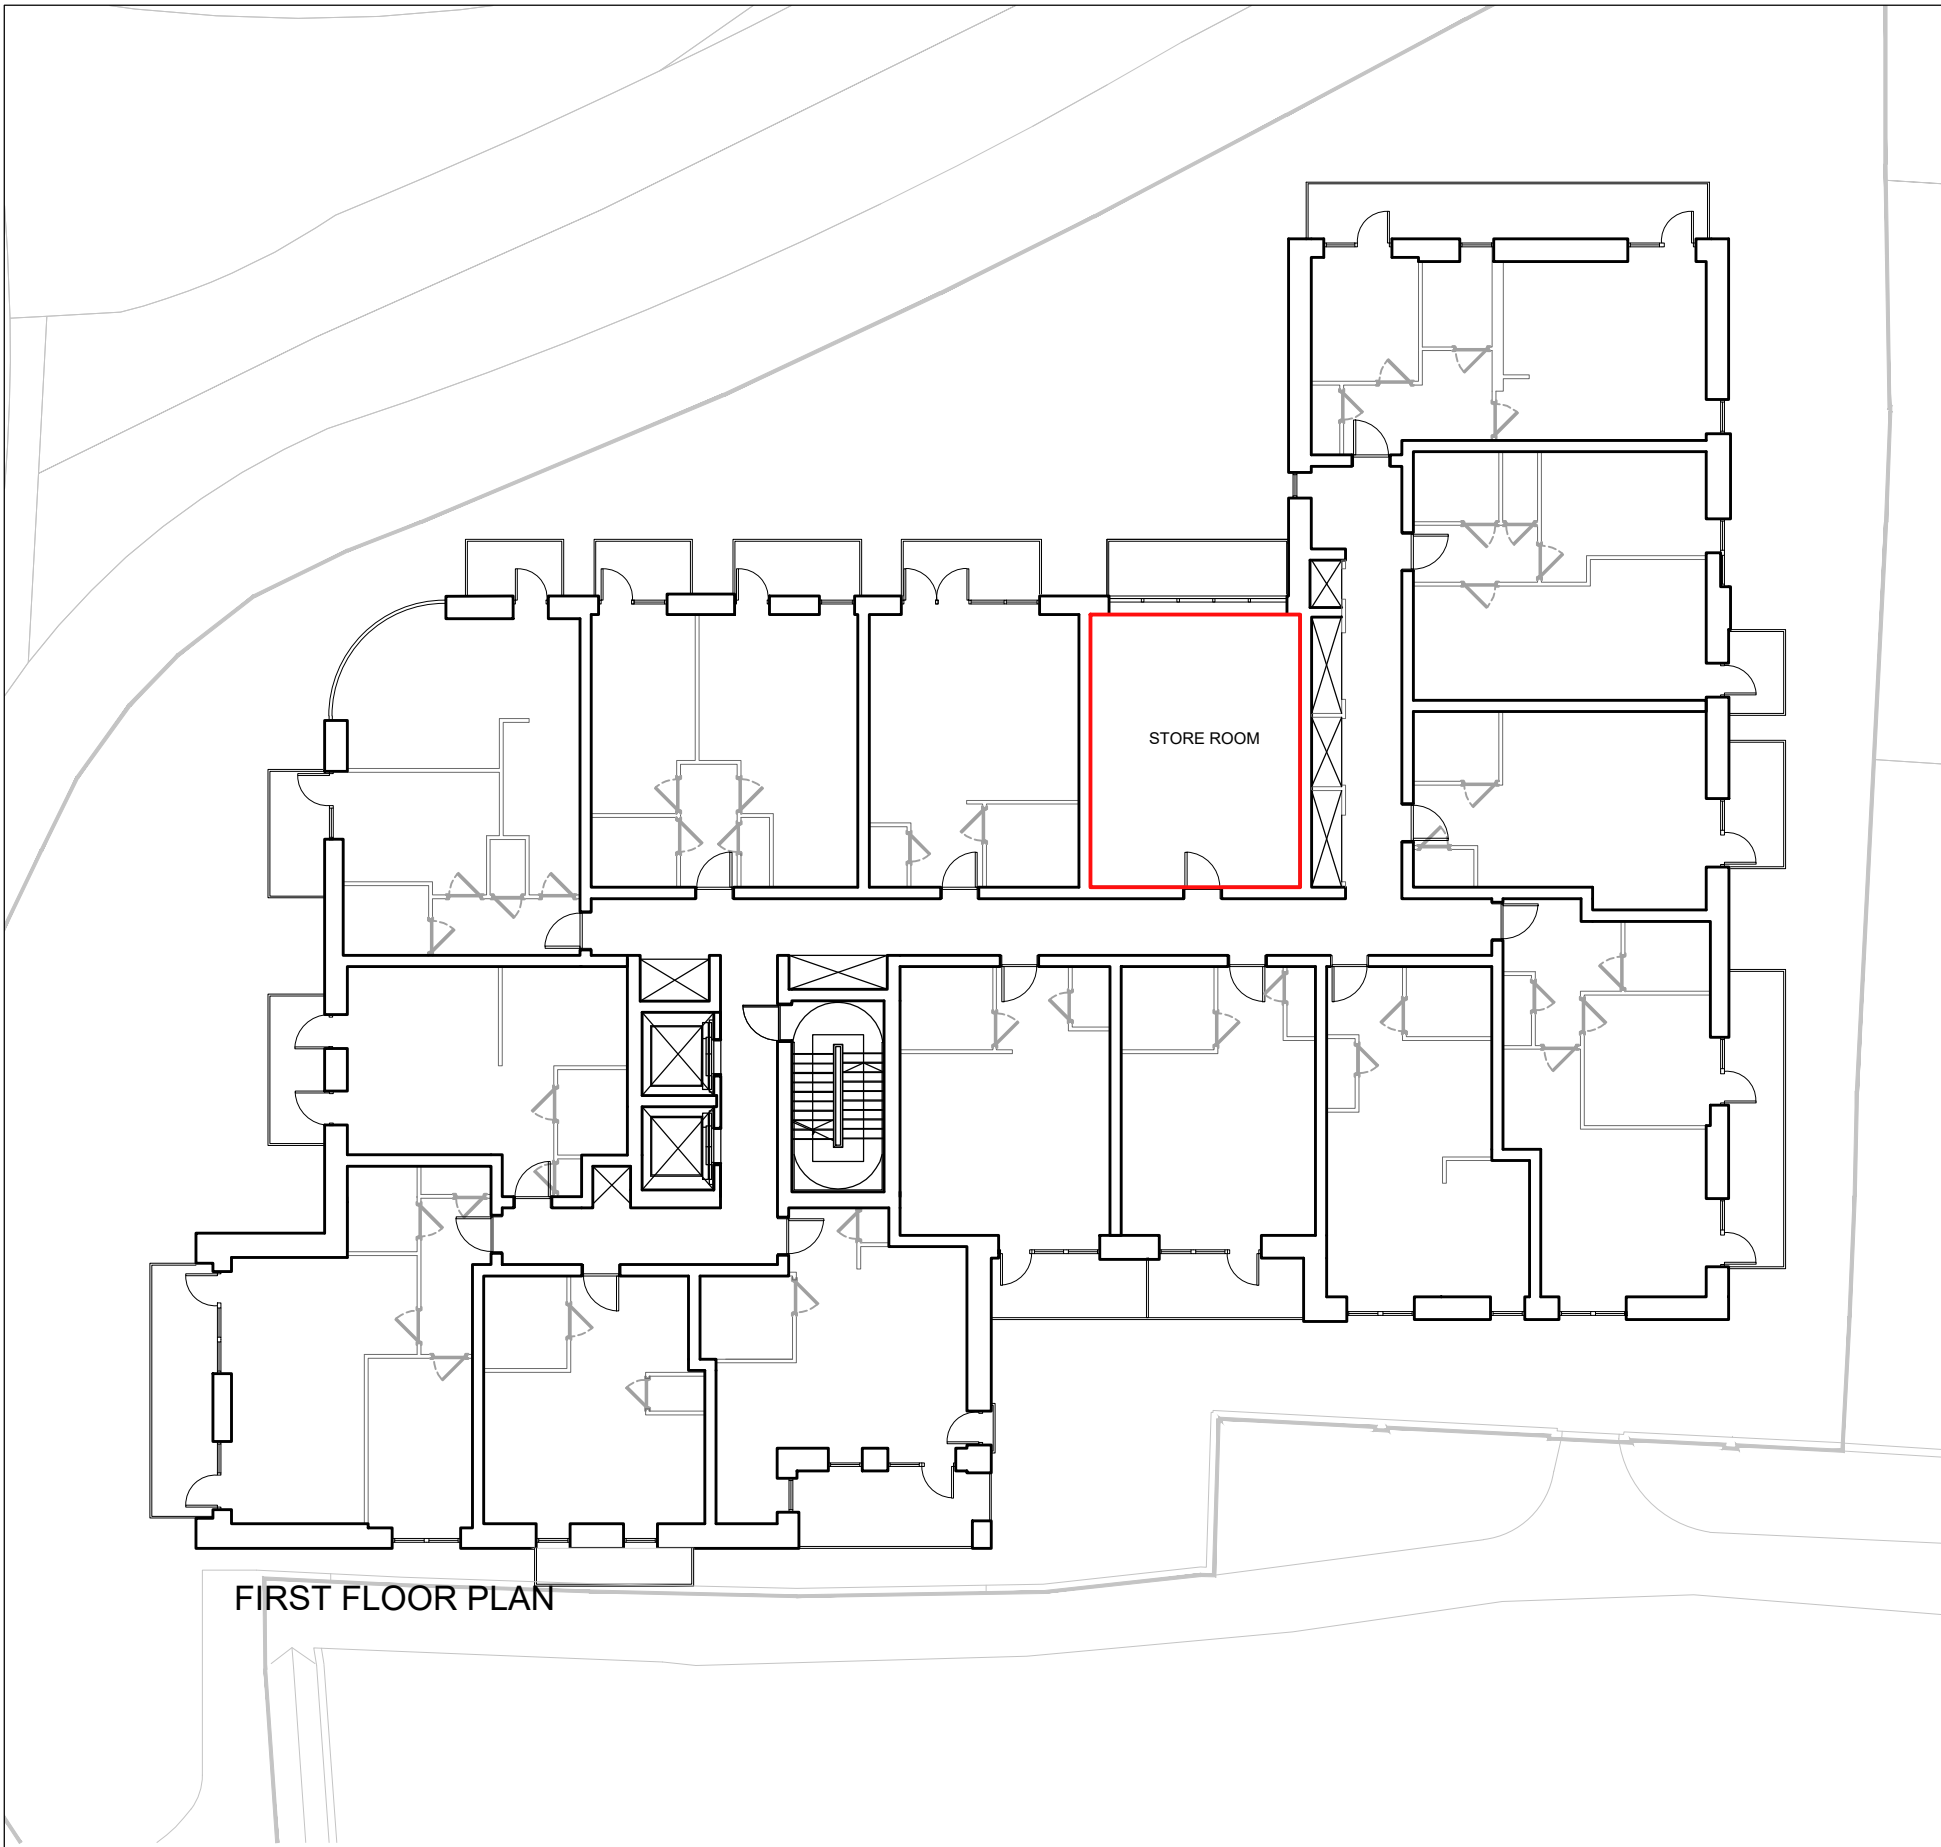

Progress Planning
Waterside House 20 Riverside Way
Uxbridge UB8 2YF

Project Title
Fassnidge, 66 High Street

Project Number
3033

Date
26.05.2020

Drawing Title
existing floor plans

Drawing Number
3033.FASS.102

Revision
-

Drawing Status
Planning

Scale/North point
1:200