



MA ARCHITECTURAL SERVICES

Design | Build | Remodel

engrmasad19@

CLIENT	
ADDRESS	11 Edinburgh Drive, Ickenham, Uxbridge, UK

CONSULTANTS:



MA ARCHITECTURAL SERVICES
Design | Build | Remodel
engrmasad19@

Date: 12-04-2025

SCALE: 1-100@A3


Client Name and Address:
11 Edinburgh Drive,
Ickenham, Uxbridge, UK

Project Description:
PROPOSAL OF PERGOLA

Drawing Title:

DRAWING HISTORY

DATE	REV#	DESCRIPTION

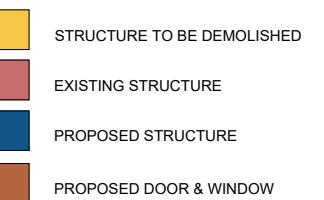


Consultant's Stamp:


Sheet Title: EXISTING PLANS

Sheet No. A001


Drawn by: E-A-M Checked by: A-M

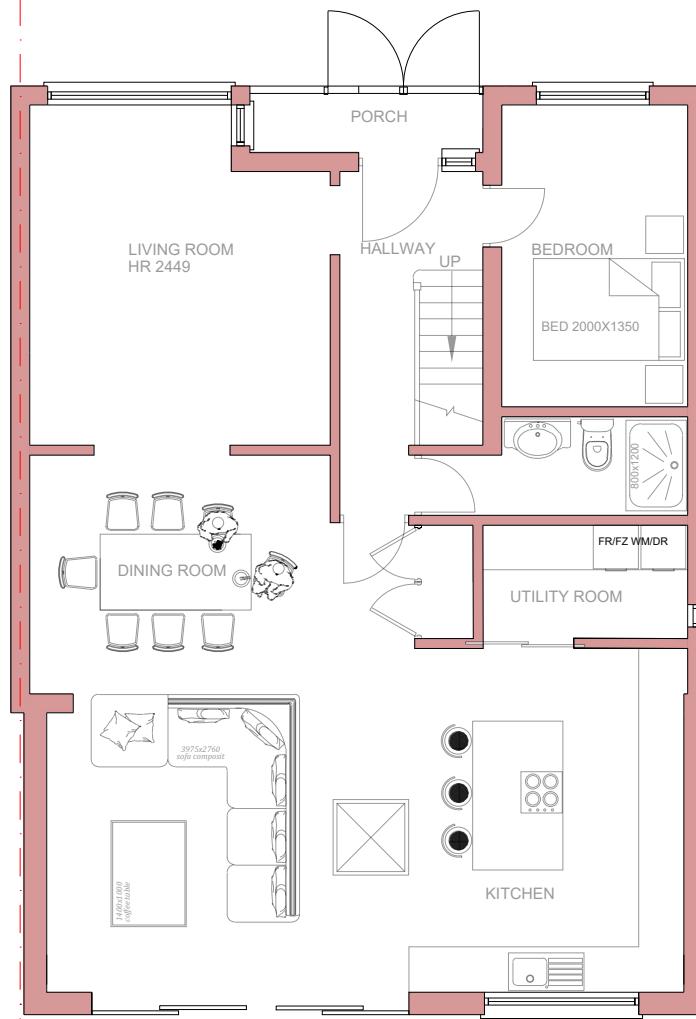

EXISTING GROUND FLOOR PLAN
SCALE: 1:100

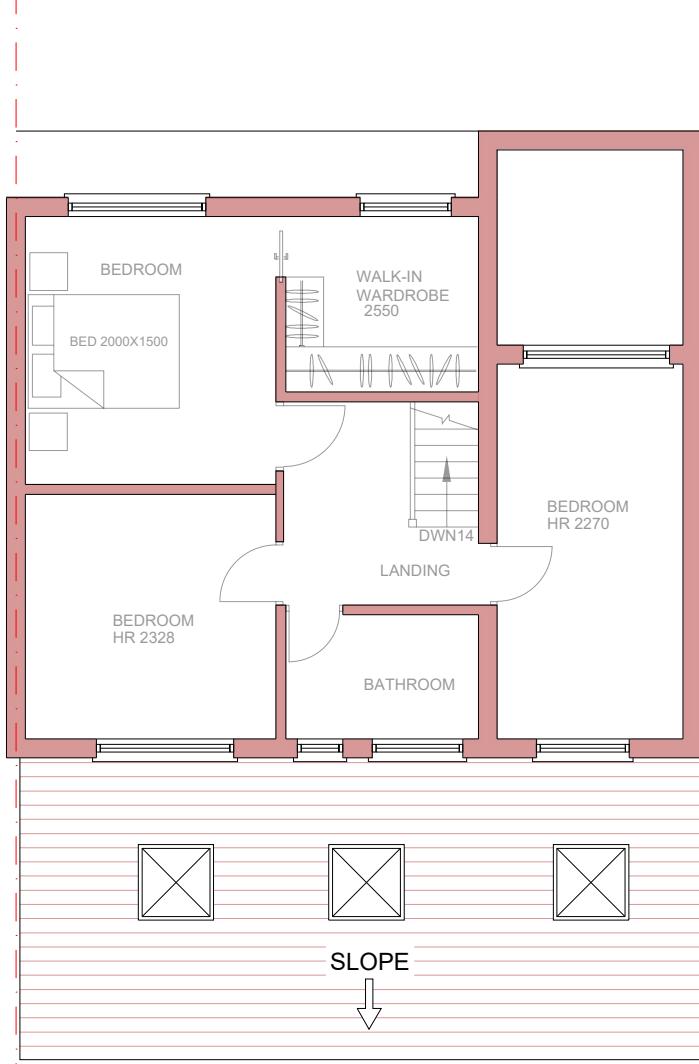

EXISTING FIRST FLOOR PLAN
SCALE: 1:100

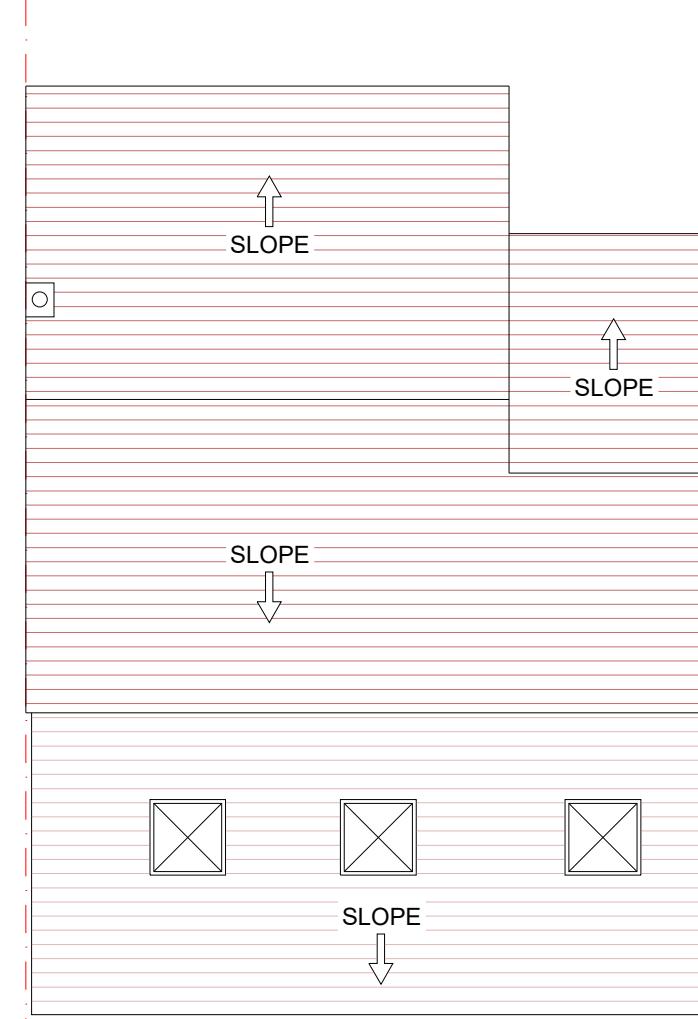


EXISTING ROOF
SCALE: 1:100







EXISTING FRONT ELEVATION
SCALE: 1:100

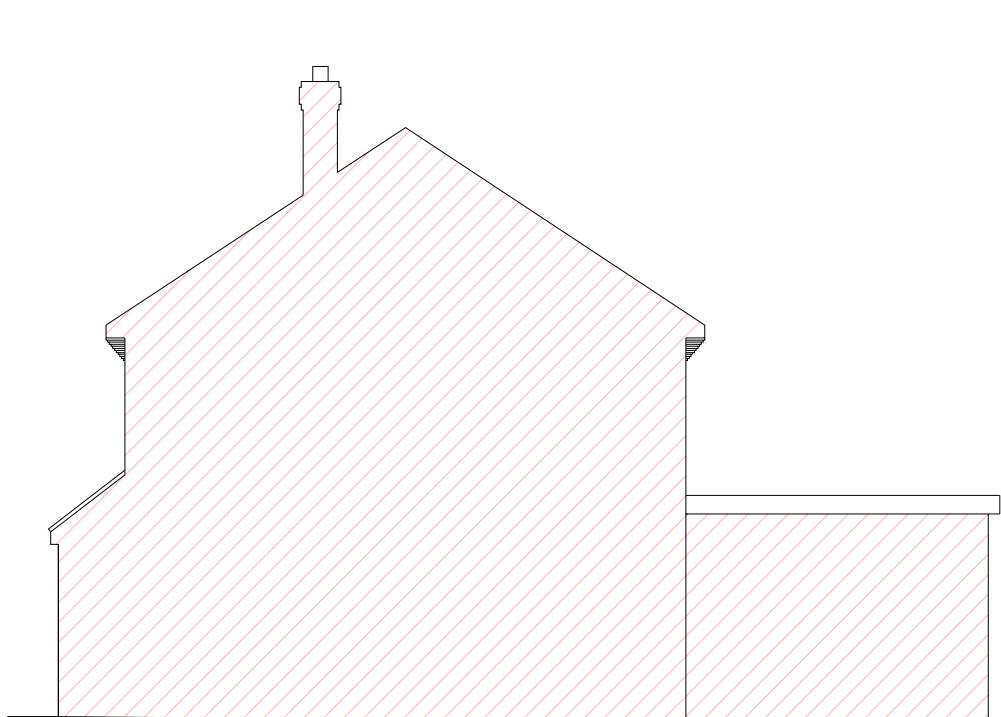

EXISTING RIGHT SIDE ELEVATION
SCALE: 1:100

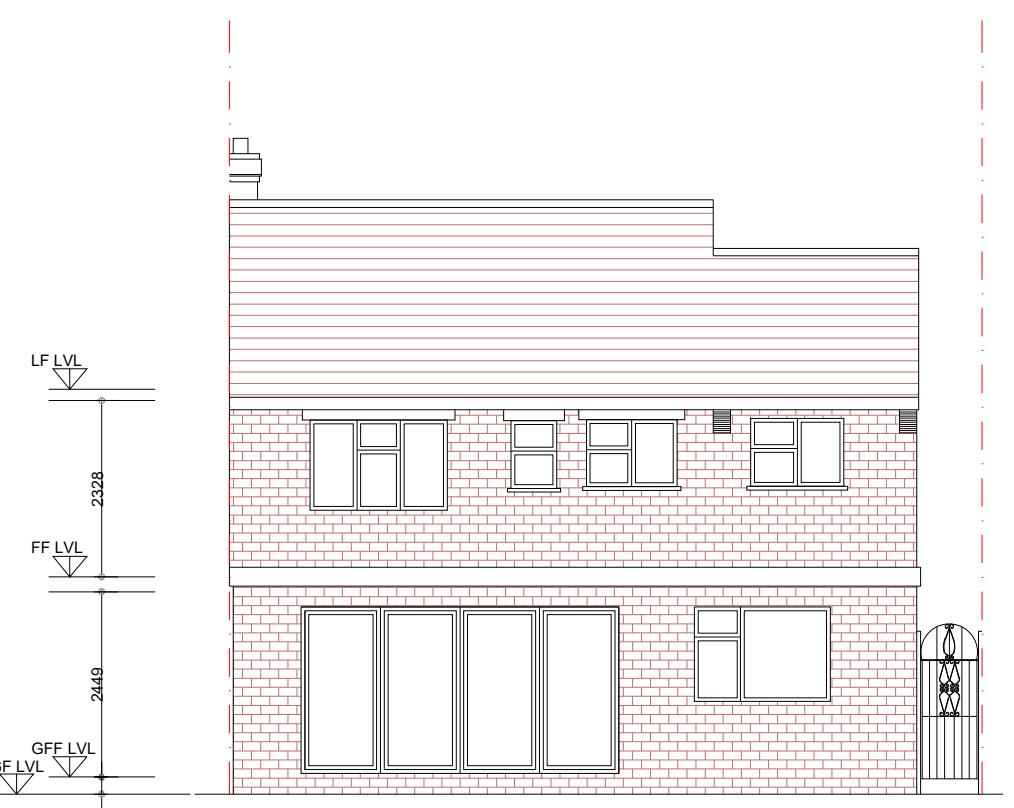

EXISTING REAR ELEVATION
SCALE: 1:100

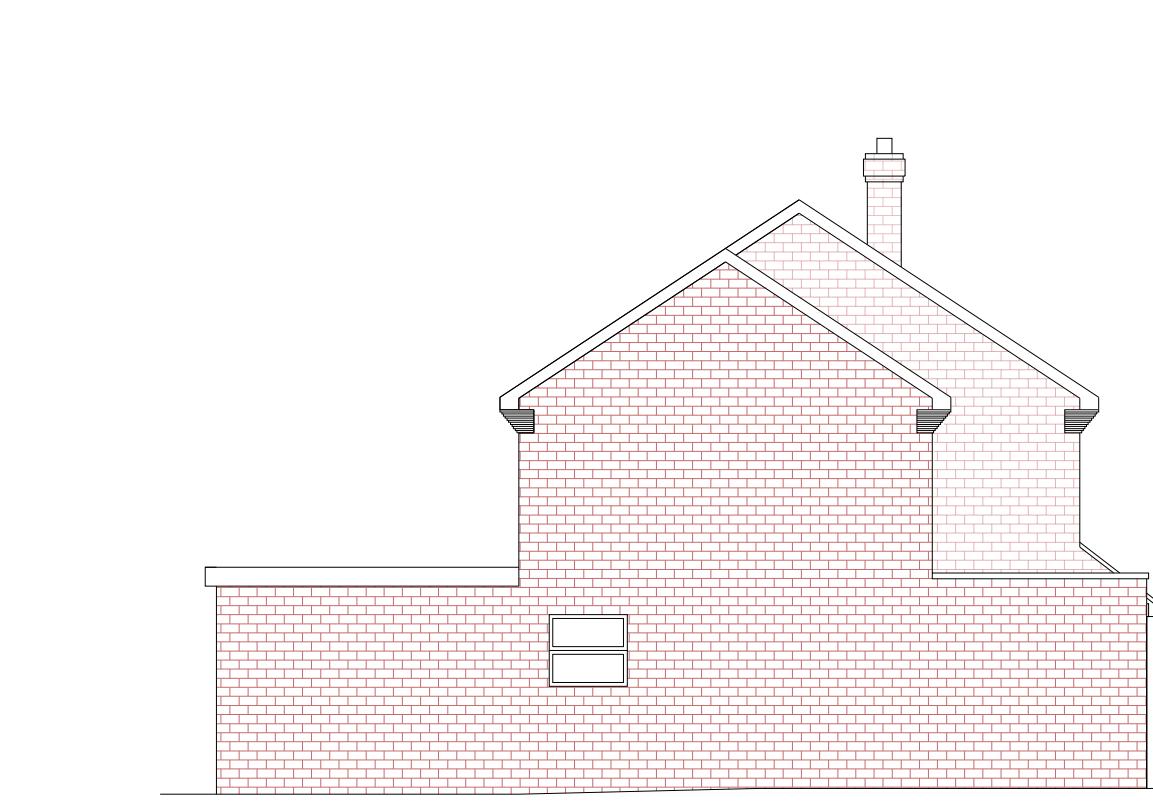

EXISTING LEFT SIDE ELEVATION
SCALE: 1:100

0 2m 4m 6m 8m 10m

CONSULTANTS:

MA ARCHITECTURAL SERVICES
 Design | Build | Remodel
 engrmasad19@

Date:
12-04-2025

SCALE:
1-100@A3

Client Name and Address:


11 Edinburgh Drive,
Ickenham, Uxbridge, UK

Project Description:
PROPOSAL OF PERGOLA

Drawing Title:

DRAWING HISTORY

DATE	REV#	DESCRIPTION

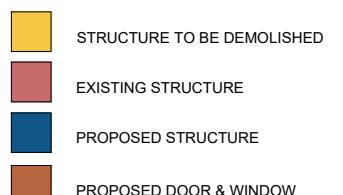

Consultant's Stamp:

Sheet Title: EXISTING ELEVATIONS

Sheet No. A002

Drawn by: E-A-M Checked by: A-M

CONSULTANTS:



MA ARCHITECTURAL SERVICES
Design | Build | Remodel
engrmasad19@

Date: 12-04-2025

SCALE: 1-100@A3


Client Name and Address:
11 Edinburgh Drive,
Ickenham, Uxbridge, UK

Project Description:
PROPOSAL OF PERGOLA

Drawing Title:

DRAWING HISTORY

DATE	REV#	DESCRIPTION

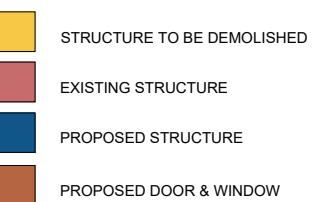


Consultant's Stamp:


Sheet Title: **PROPOSED PLAN**

Sheet No. A003


Drawn by: E-A-M Checked by: A-M

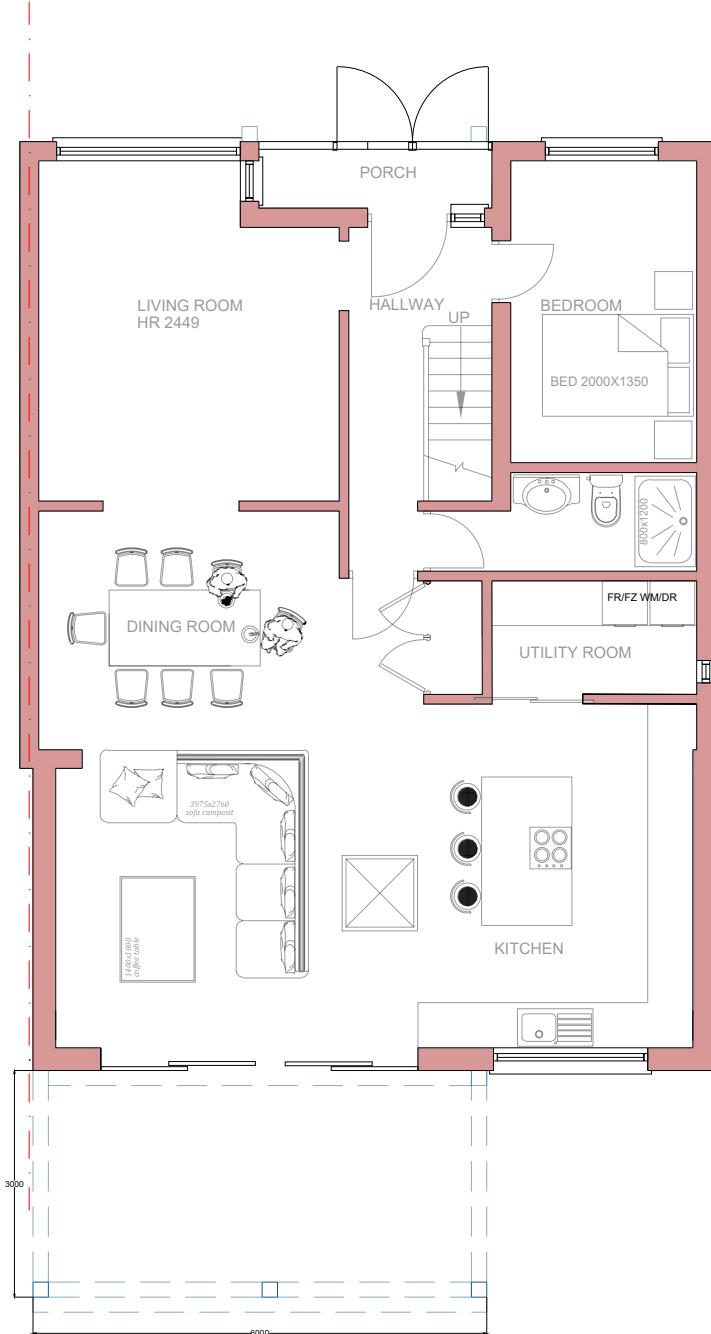

PROPOSED GROUND FLOOR PLAN
SCALE: 1:100

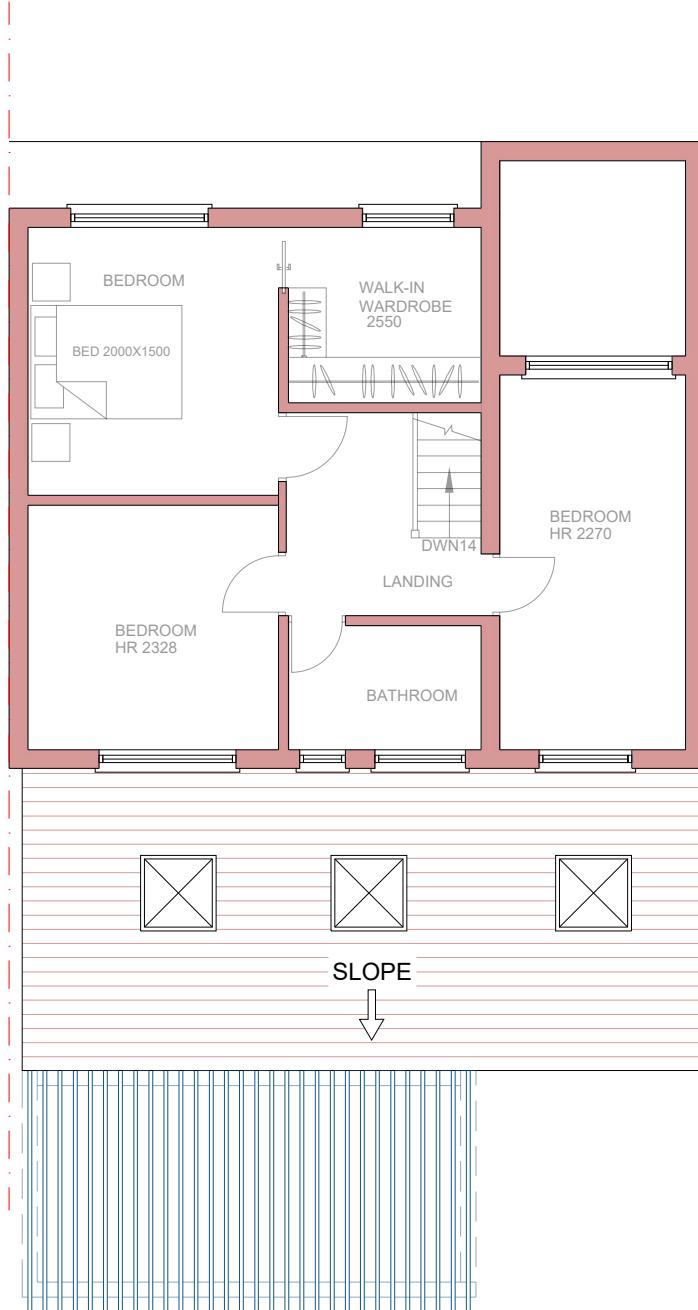

PROPOSED FIRST FLOOR PLAN
SCALE: 1:100

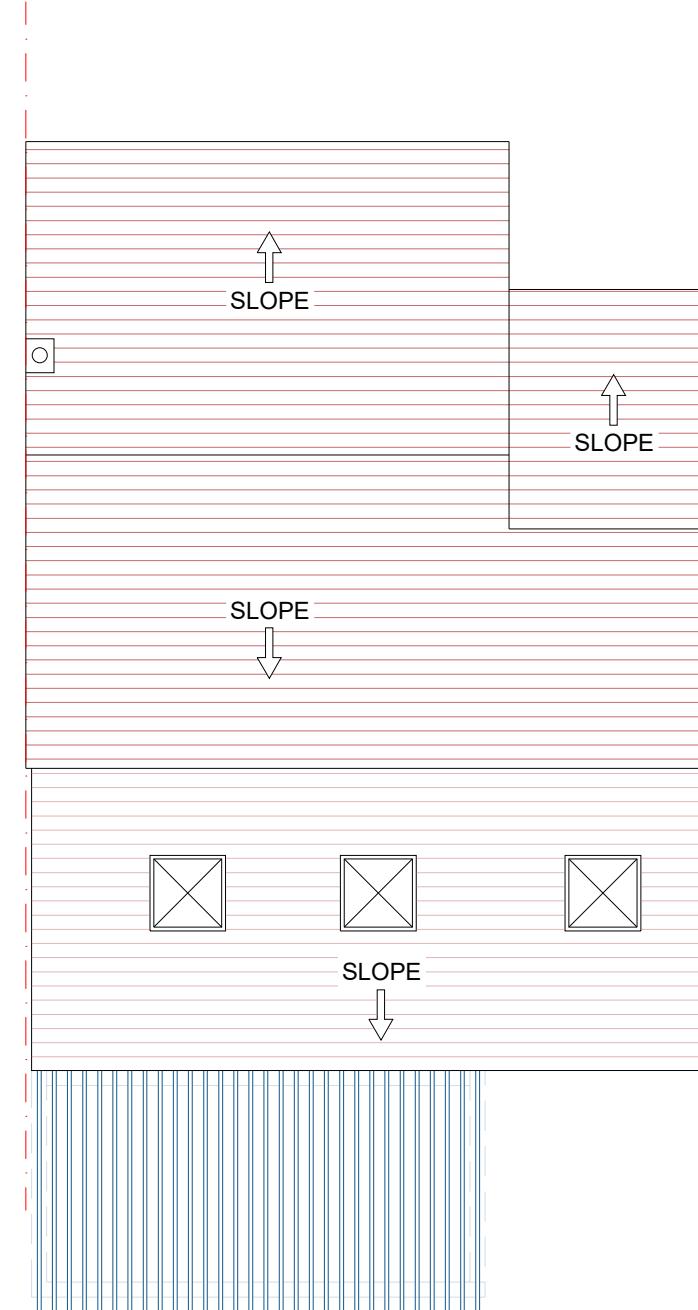


PROPOSED ROOF
SCALE: 1:100







PROPOSED FRONT ELEVATION
SCALE: 1:100

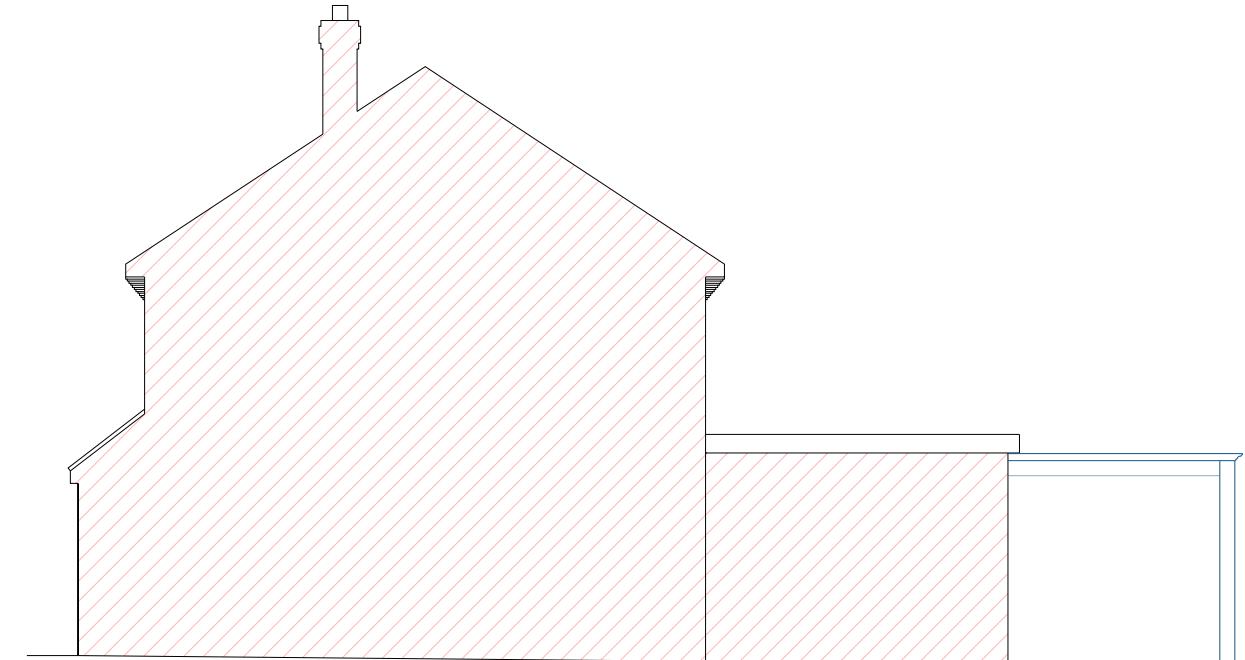

PROPOSED RIGHT SIDE ELEVATION
SCALE: 1:100

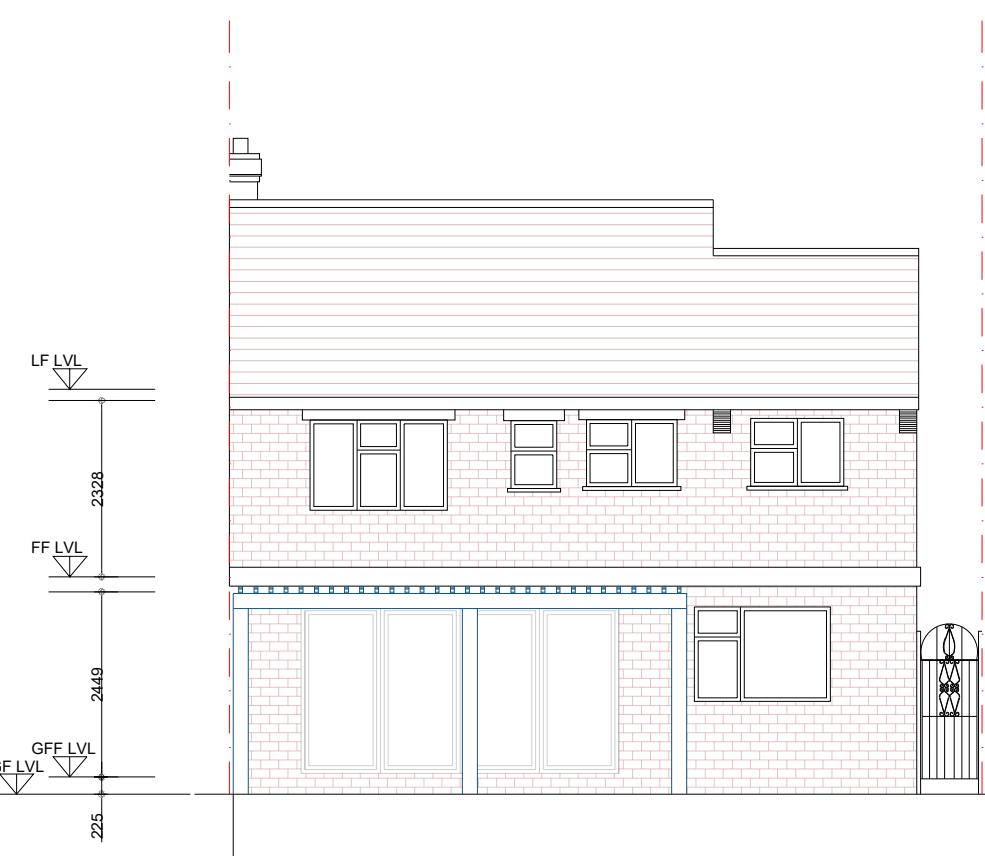

PROPOSED REAR ELEVATION
SCALE: 1:100

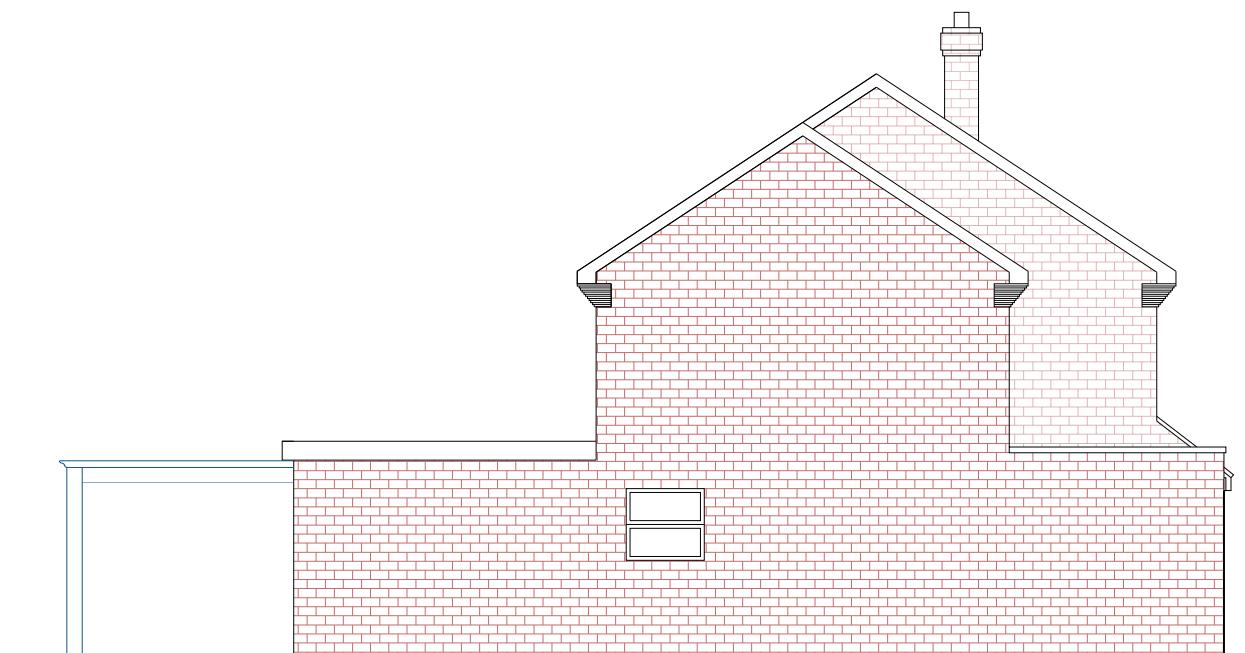

PROPOSED LEFT SIDE ELEVATION
SCALE: 1:100

0 2m 4m 6m 8m 10m

CONSULTANTS:

MA ARCHITECTURAL SERVICES
 Design | Build | Remodel
 engrmasad19@

Date:
12-04-2025

SCALE:
1-100@A3

Client Name and Address:

11 Edinburgh Drive,
Ickenham, Uxbridge, UK

Project Description:
PROPOSAL OF PERGOLA

Drawing Title:

DRAWING HISTORY

DATE	REV#	DESCRIPTION

- █ STRUCTURE TO BE DEMOLISHED
- █ EXISTING STRUCTURE
- █ PROPOSED STRUCTURE
- █ PROPOSED DOOR & WINDOW

Consultant's Stamp:

Sheet Title: **PROPOSED ELEVATIONS**

Sheet No. A004

Drawn by: E-A-M Checked by: A-M