



Proposed Ground floor
1 : 100

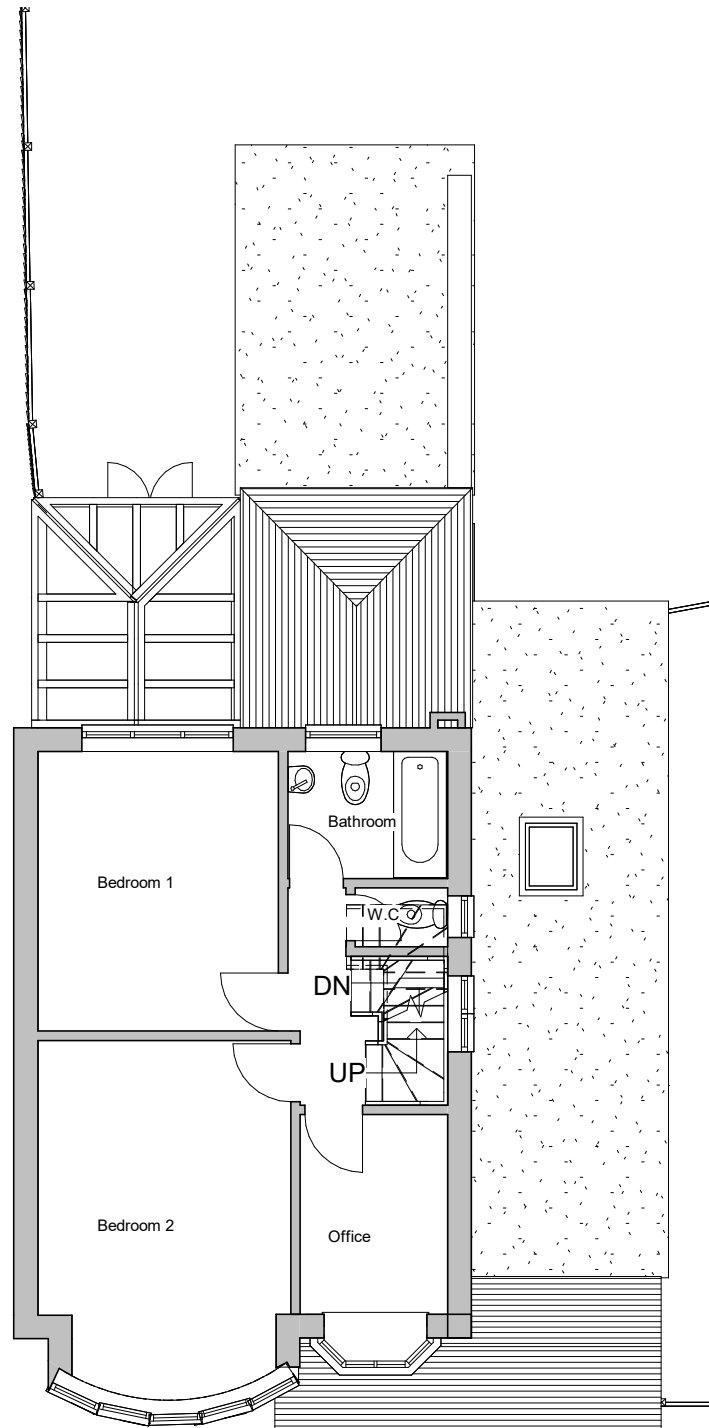

Proposed First floor
1 : 100

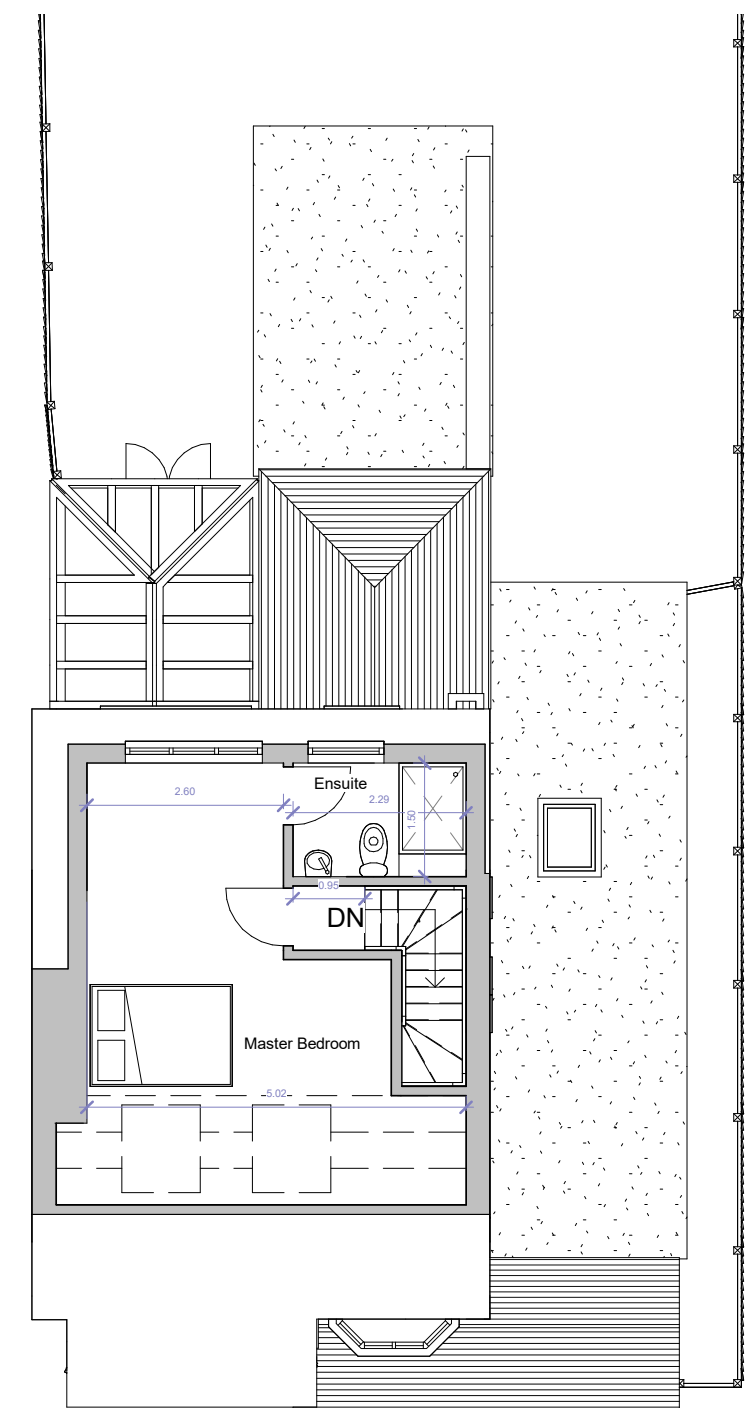

Proposed Second floor
1 : 100



FLUENT
ARCHITECTURAL DESIGN SERVICES
TEL: 0800 043 8838
E-MAIL: INFO@FLUENT-ADS.CO.UK
WEB: FLUENT-ADS.CO.UK

5 Grosvernor Vale, Ruislip

Proposed Floor Plans

Scale @ A3

1 : 100

Date

22.10.2021

Drawn by

D.Owolana

Drawing number

FLU.1678.3.05

Rev

No.	Description	Date