





Existing Front Elevation
1 : 100

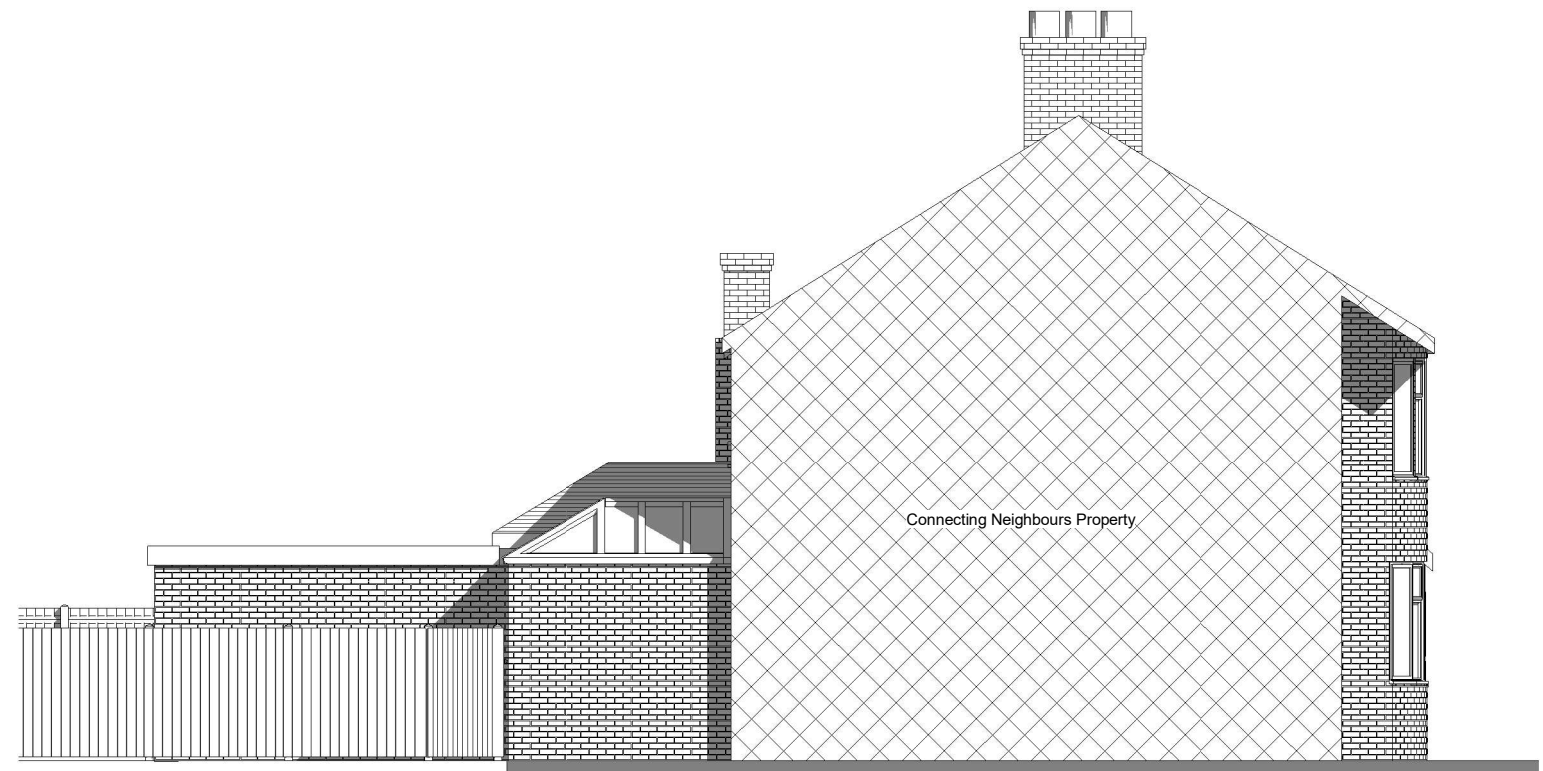

Existing Side 1 Elevation
1 : 100



Existing Rear Elevation
1 : 100

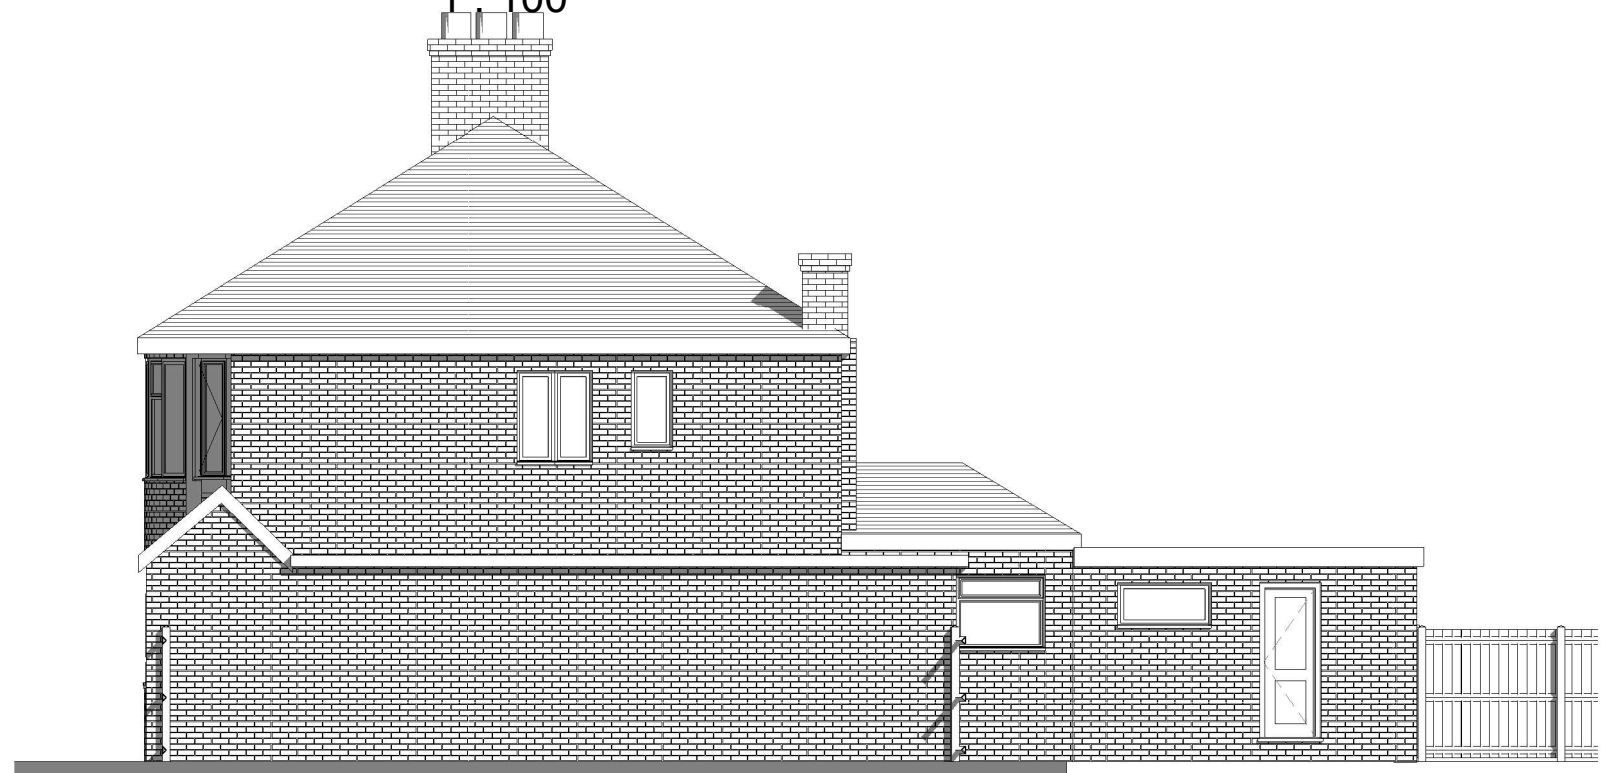

Existing Side 2 Elevation
1 : 100



FLUENT
ARCHITECTURAL DESIGN SERVICES
TEL: 0800 043 8838
E-MAIL: INFO@FLUENT-ADS.CO.UK
WEB: FLUENT-ADS.CO.UK

5 Grosvernor Vale, Ruislip

Existing Elevations

Scale @ A3

1 : 100

Date

22.10.2021

Drawn by

D.Owolana

Drawing number

FLU.1678.2.03

Rev

No.	Description	Date