




# Proposed Front Elevation

1 : 100




## Proposed Rear Elevation

1 : 100

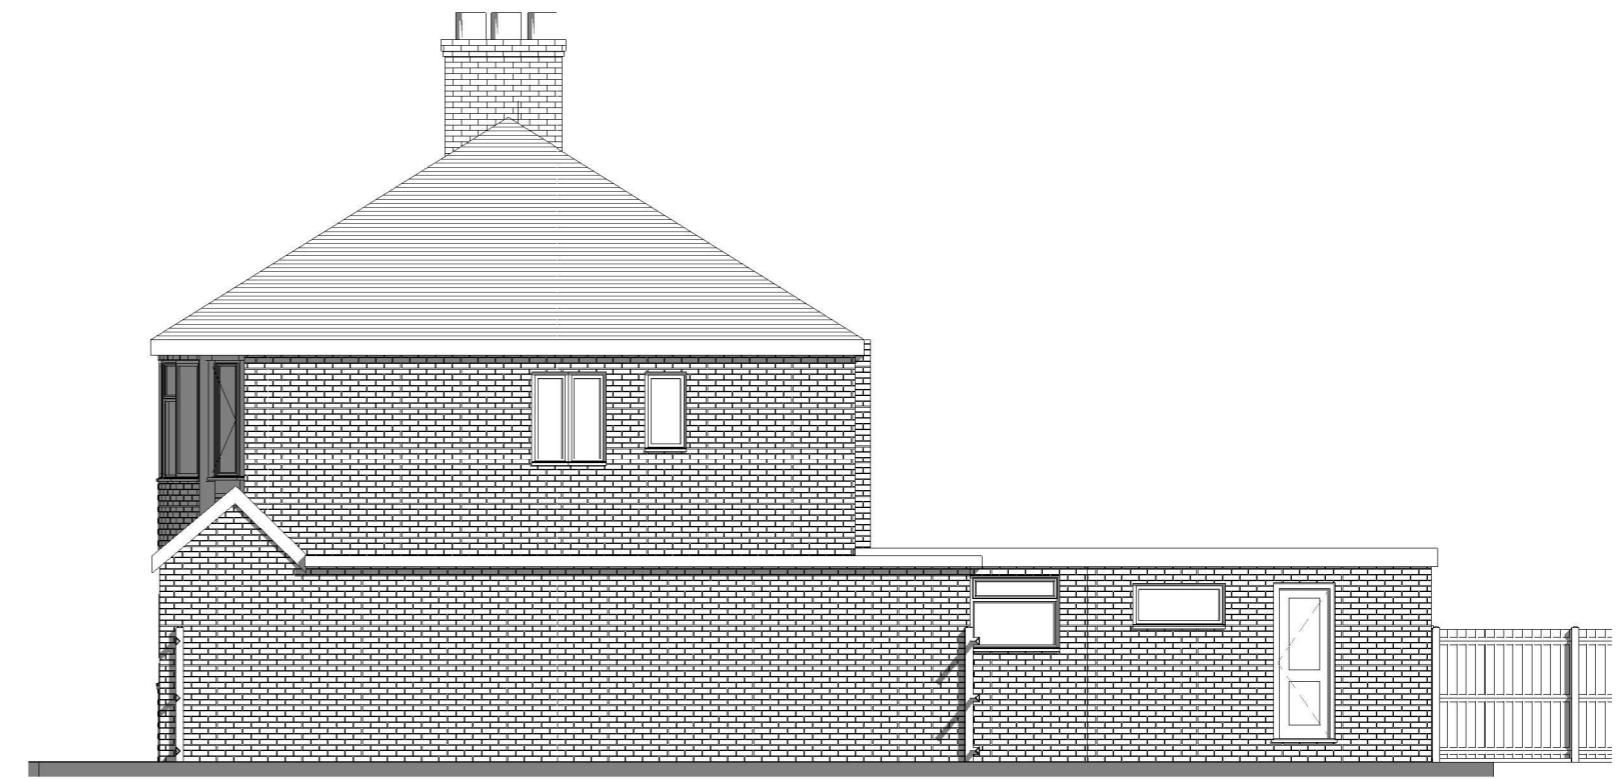

## Proposed Side 2 Elevation

1 : 100

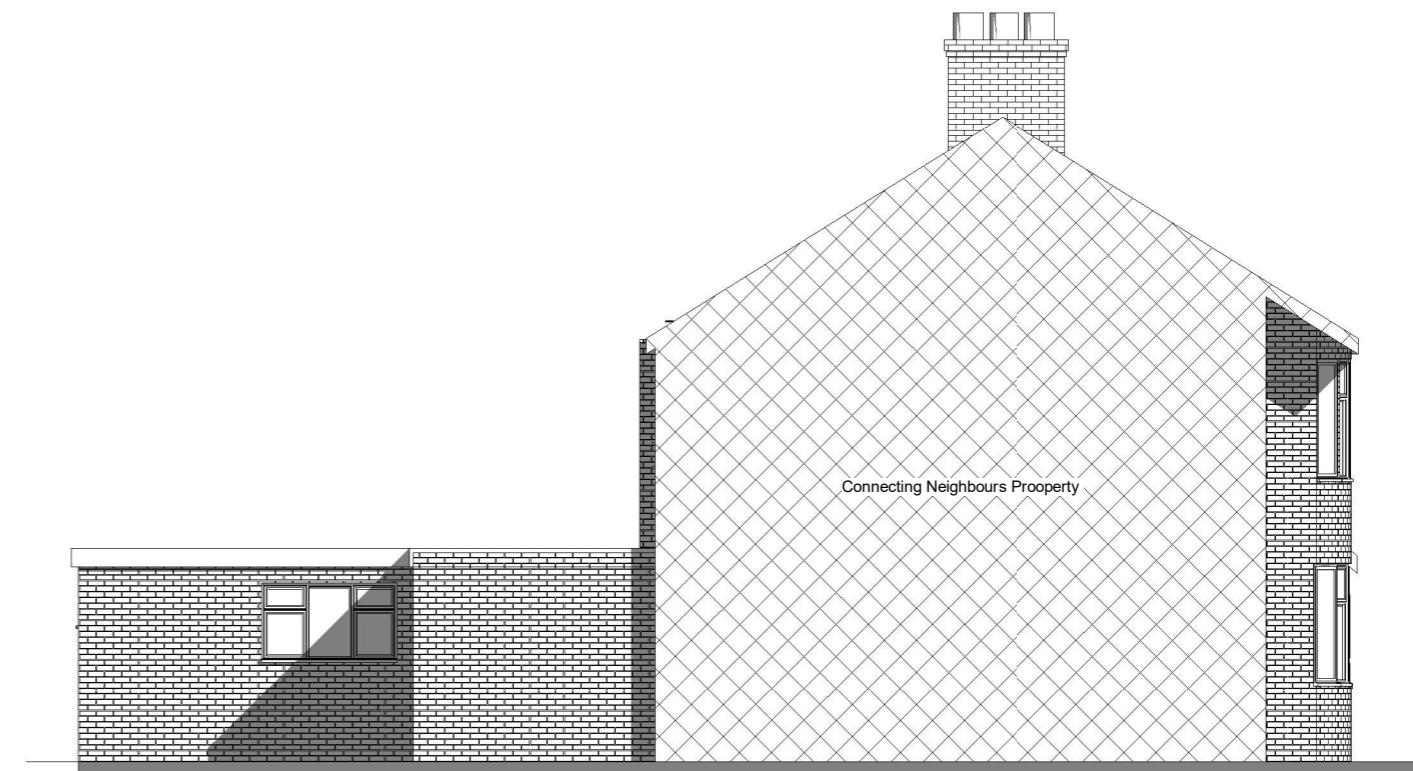

## Proposed Side 1 Elevation

1 : 100



## 5 Grosvenor Vale, Ruislip

## Proposed Elevations

Scale @ A3 1 : 100	Drawing number FLU.1678.2.06	Rev	No.	Description	Date
Date 22.10.2021					
Drawn by D.Owolana					