



**Front Elevation Proposed**



**Right Elevation Proposed**

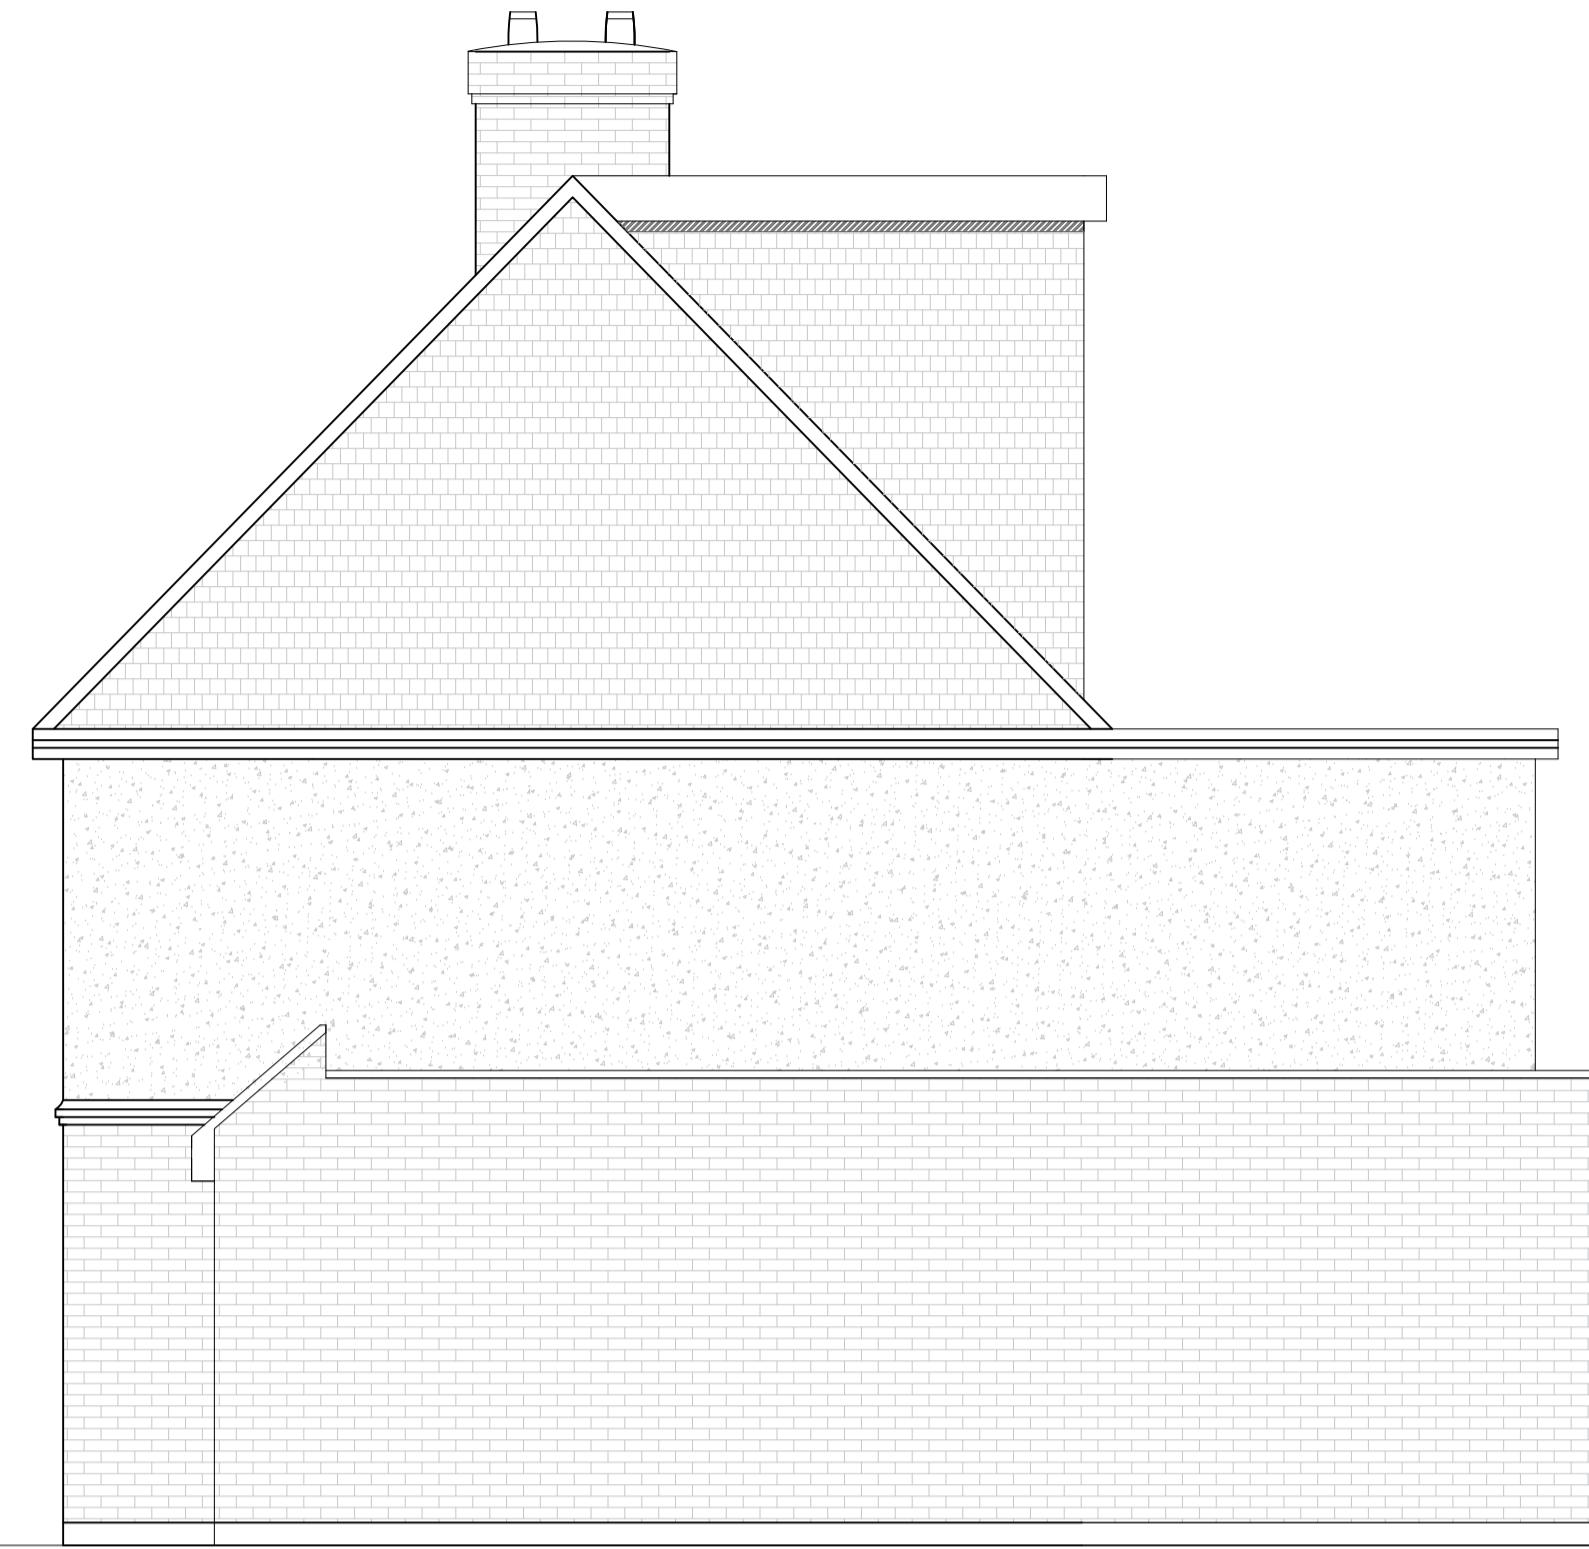

**Rear Elevation Proposed**

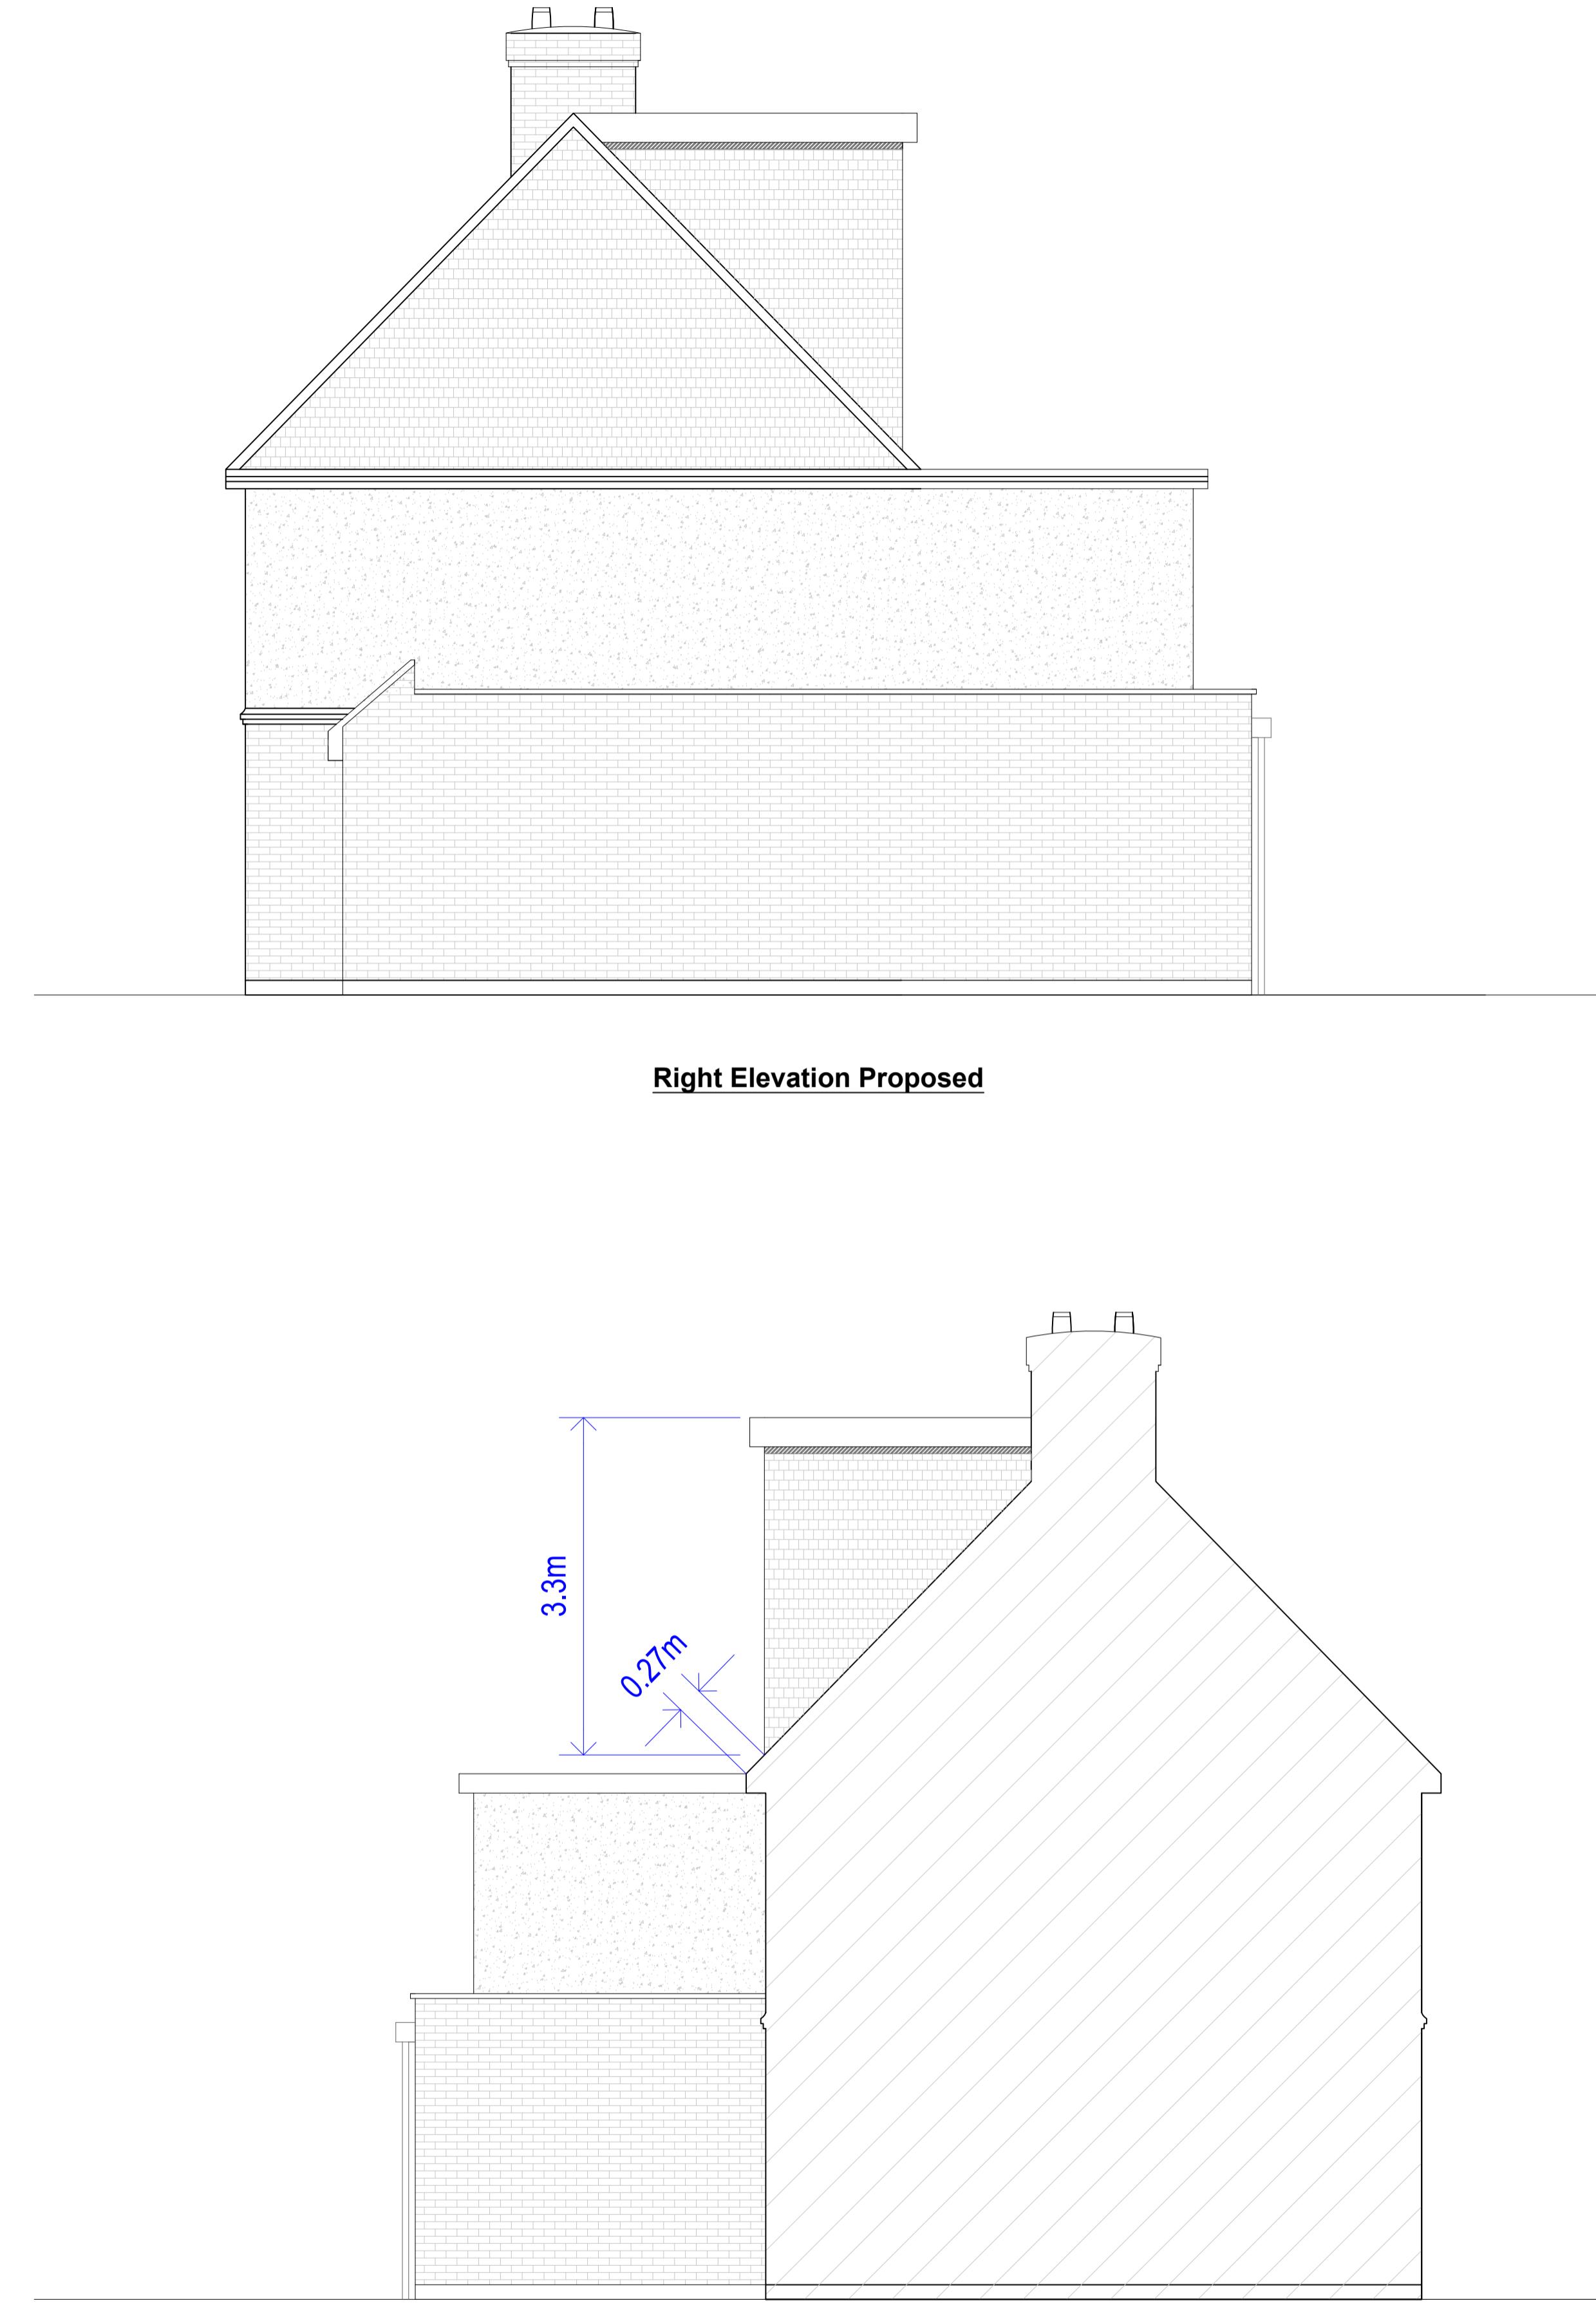

**Left Elevation Proposed**

SCALE 1:50  
0 1m 2m 3m 4m 5m