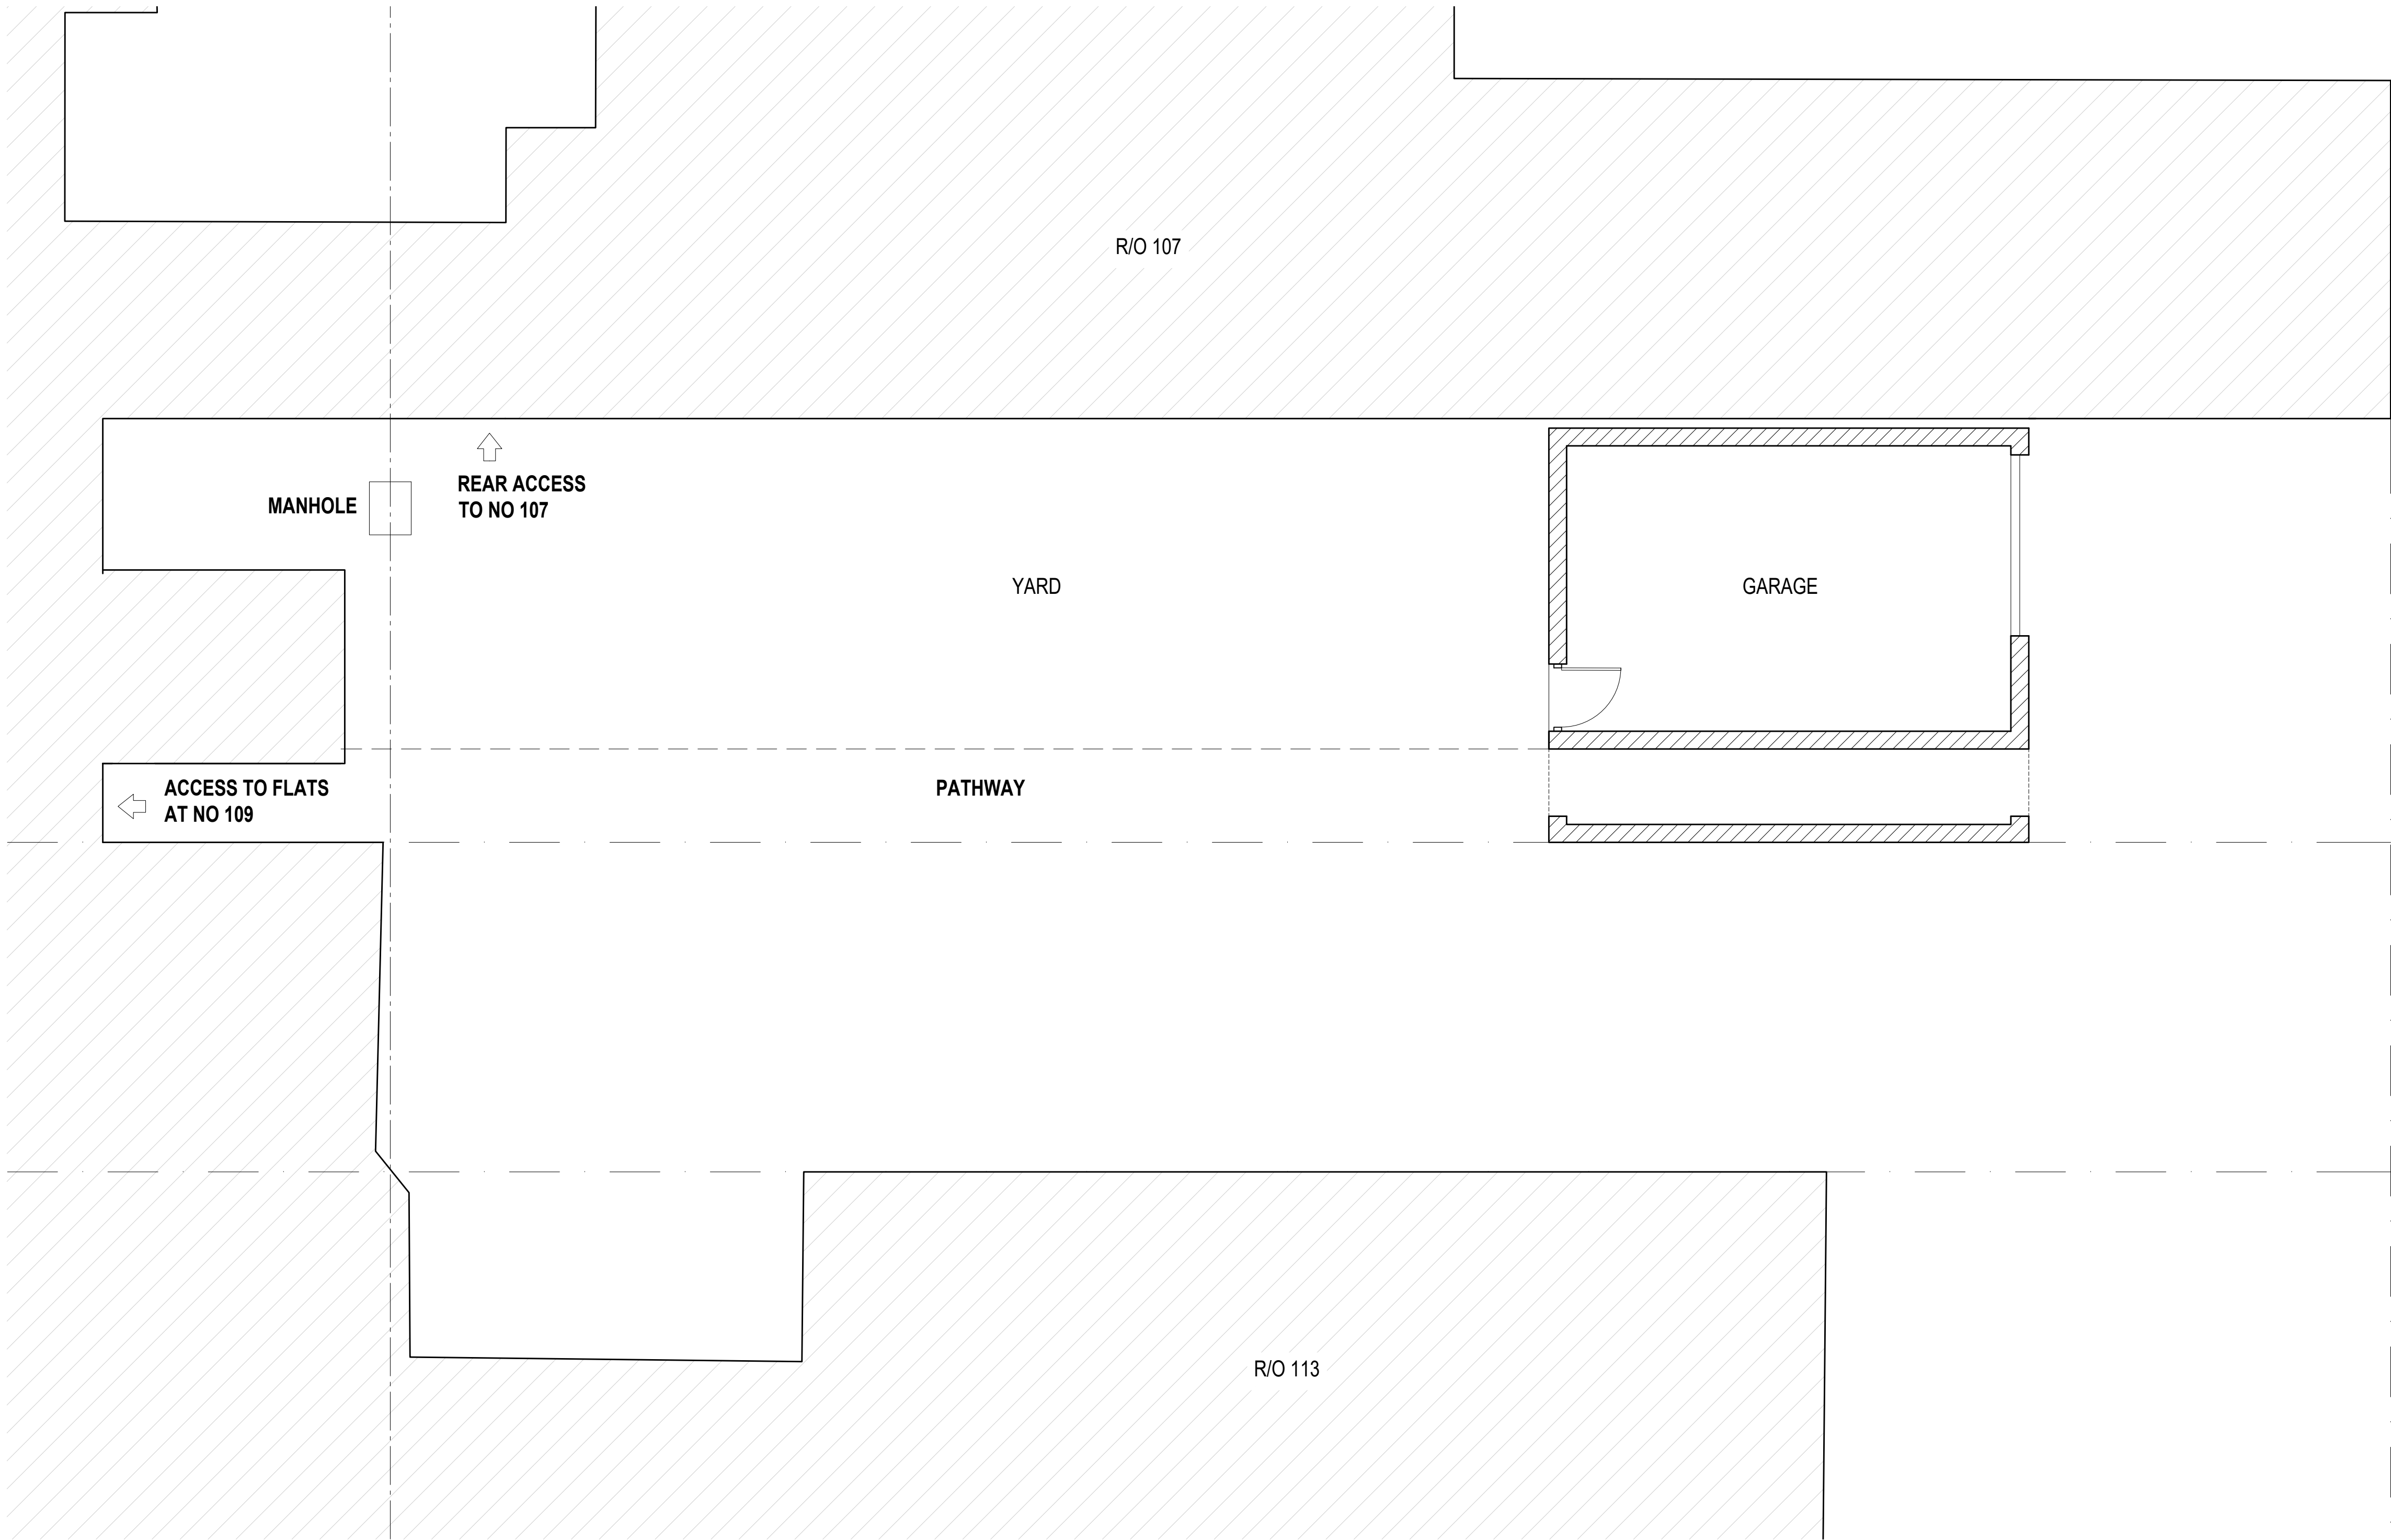


DRAINAGE AMENDMENTS	MAY DATE	A REV.
COPYRIGHT RESERVED		
ALL SCALED DIMENSIONS MUST BE VERIFIED ON SITE		

JOB
R/O 109 HILLINGDON HILL HILLINGDON UB10 0JQ
CLIENT
DAVE WILLIS
DRAWING
EXISTING GROUND FLOOR PLAN

DALE VENN ARCHITECTS
Architects, Planners & Surveyors
HIGH HOUSE, HARLINGTON ROAD,
HILLINGDON, MIDDLESEX 01895-237345

SCALE 1:50 @ A1	DRAWING No.	REV.
DATE MAR '20	5003- 2	A
DRAWN LK		
CHECKED DV		