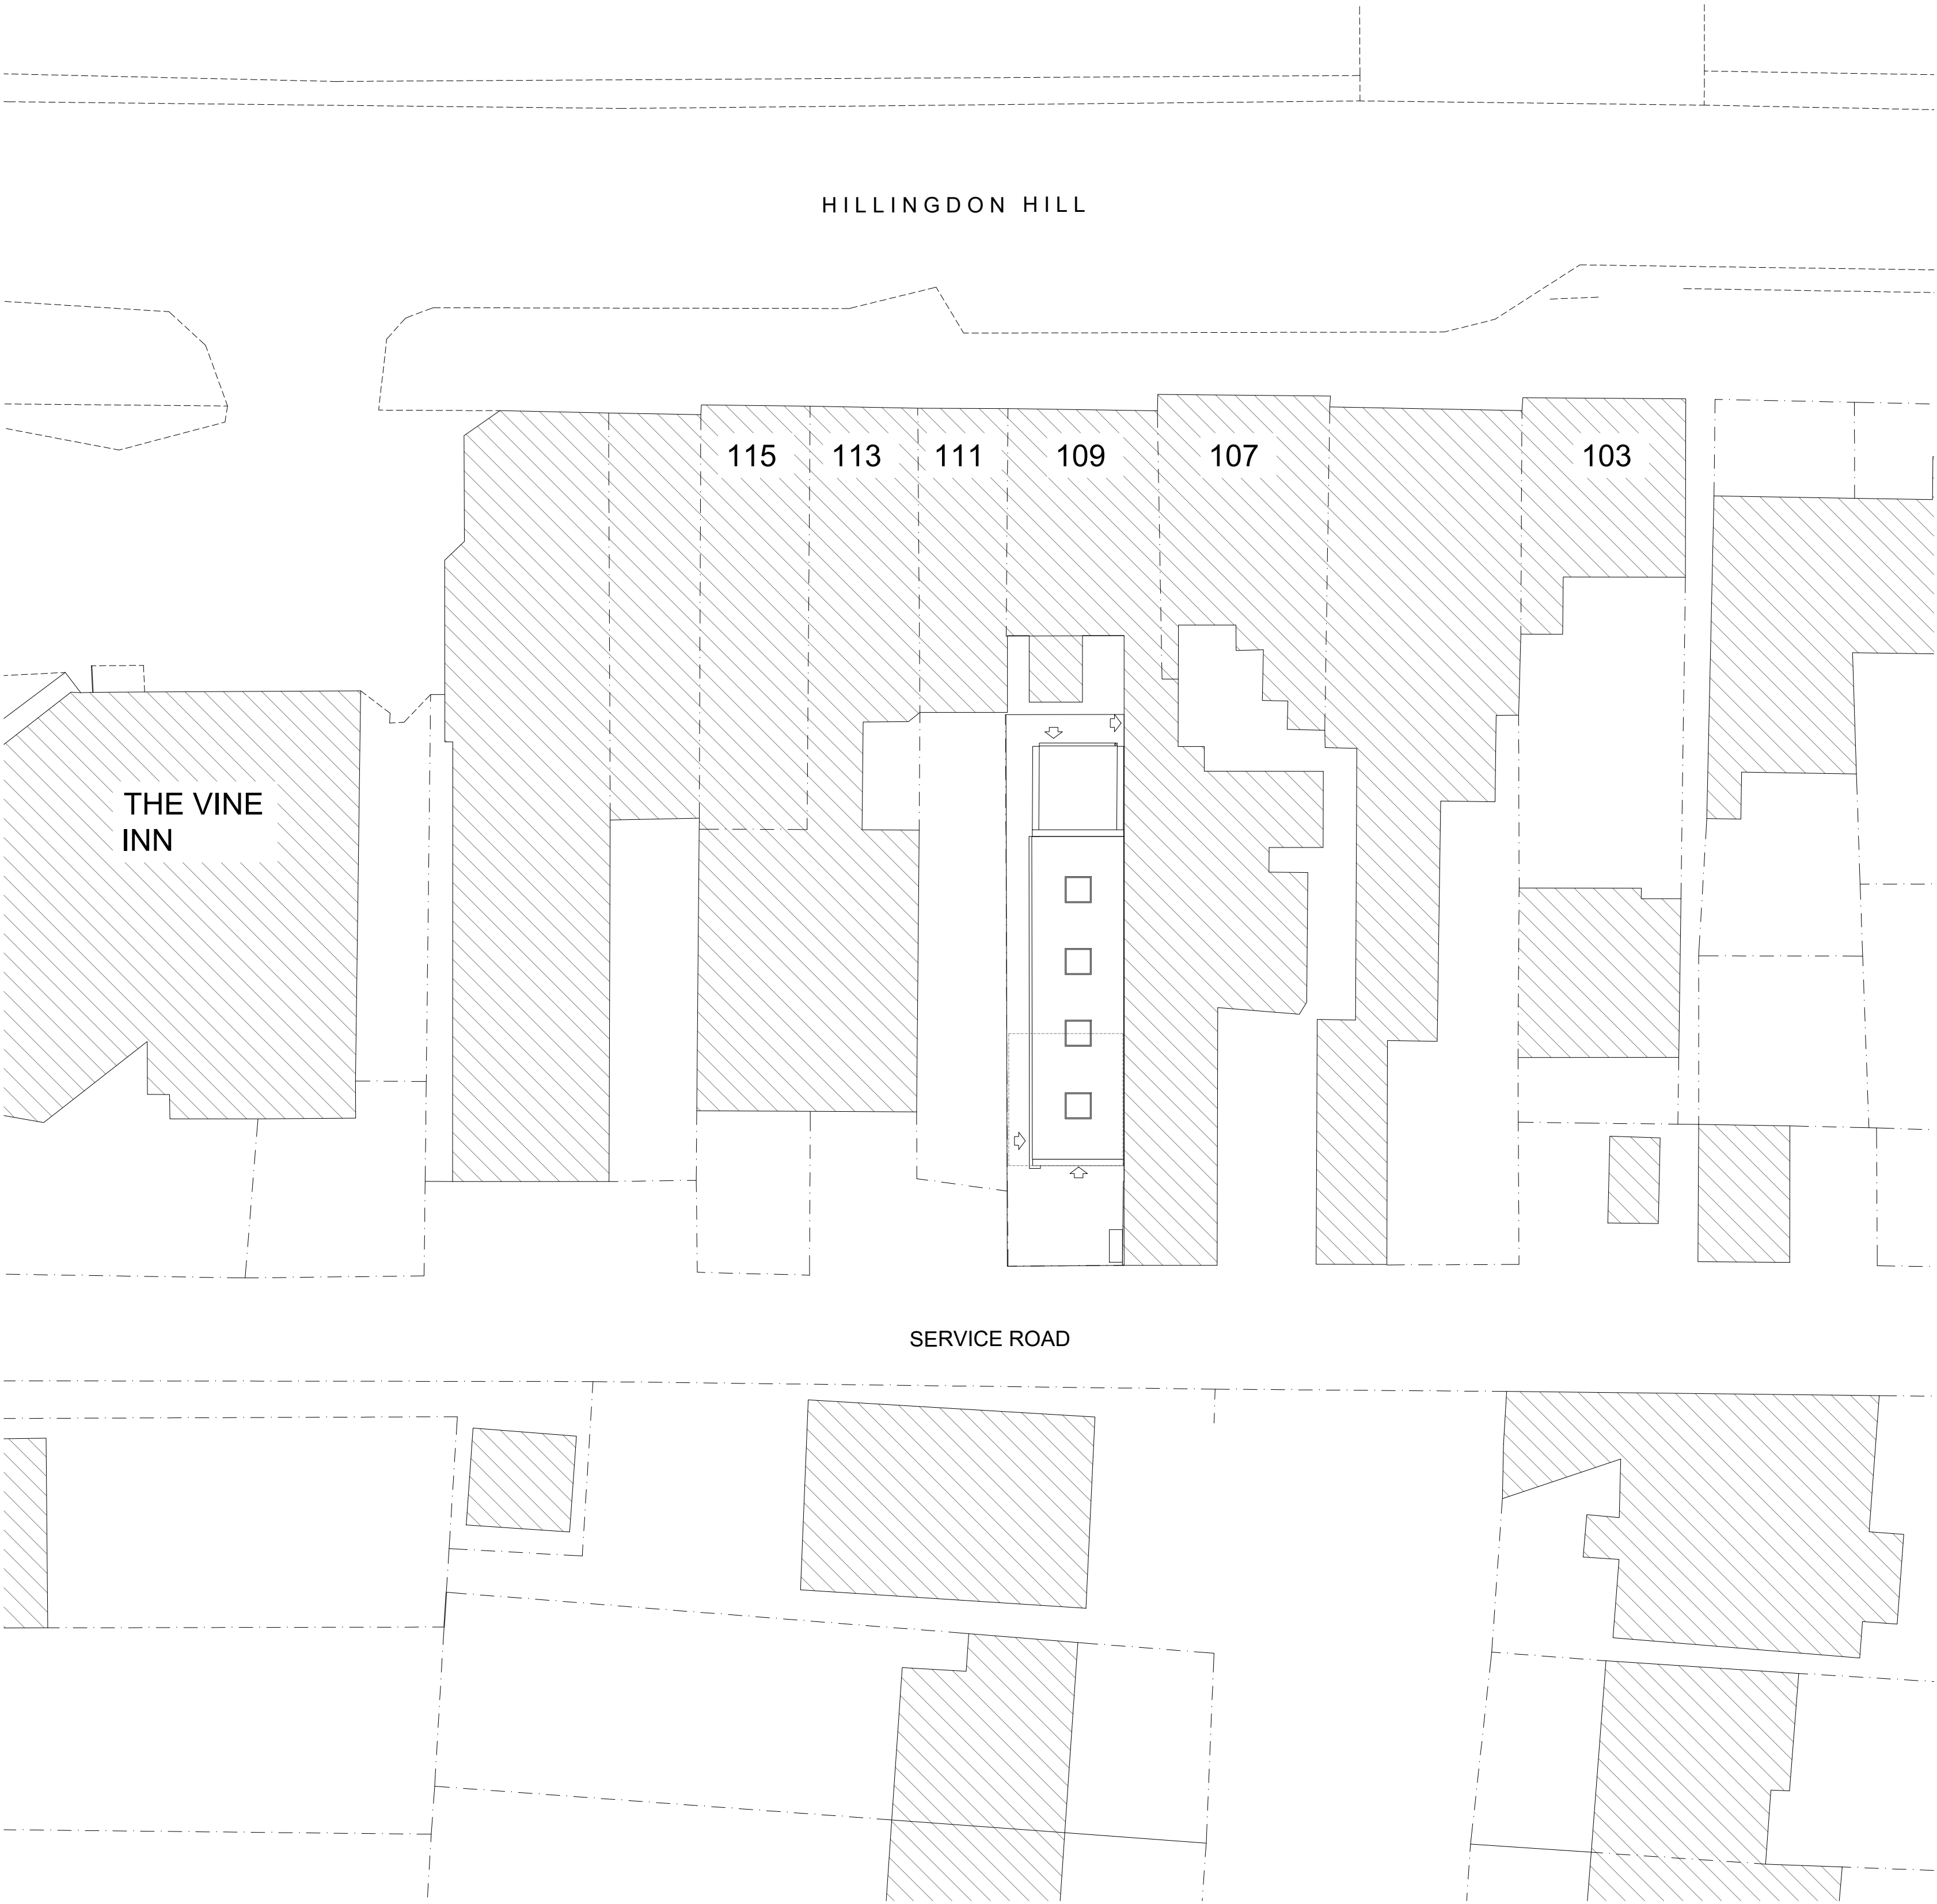


SIZE REDUCED	JUN'21	E
GENERAL	FEB '21	D
ROOF LIGHTS	MAY'20	C
ROOF LIGHTS	APR'20	B
GROUND FLOOR PLAN	APR'20	A
AMENDMENTS	DATE	REV.

COPYRIGHT RESERVED
ALL SCALED DIMENSIONS MUST BE VERIFIED ON SITE

JOB R/O 109 HILLINGDON HILL HILLINGDON UB10 0JQ
CLIENT DAVE WILLIS
DRAWING PROPOSED SITE PLAN AND EAST ELEVATION

DALE VENN ARCHITECTS
Architects, Planners & Surveyors
HIGH HOUSE, HARLINGTON ROAD,
HILLINGDON, MIDDLESEX 01895-237345

SCALE 1:200 @ A1	DRAWING No.	REV.
DATE MAR '20	5003-4	E
DRAWN LK		
CHECKED DV		