




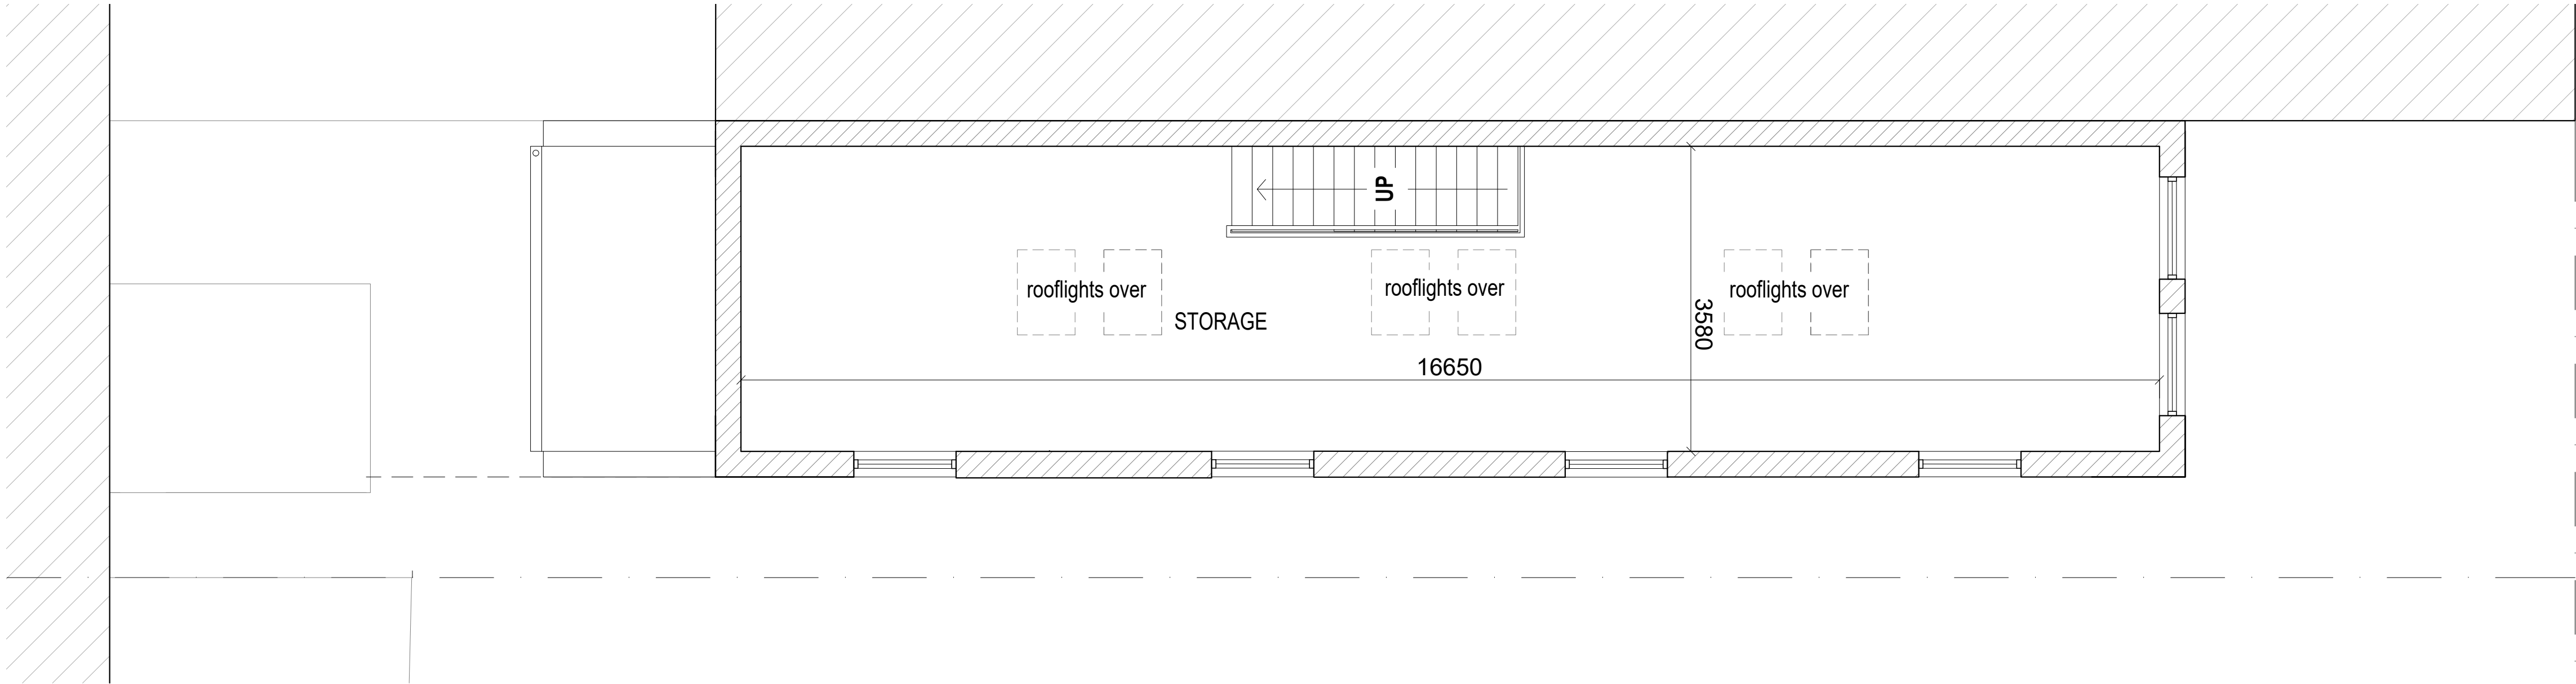

FIRST FLOOR PLAN

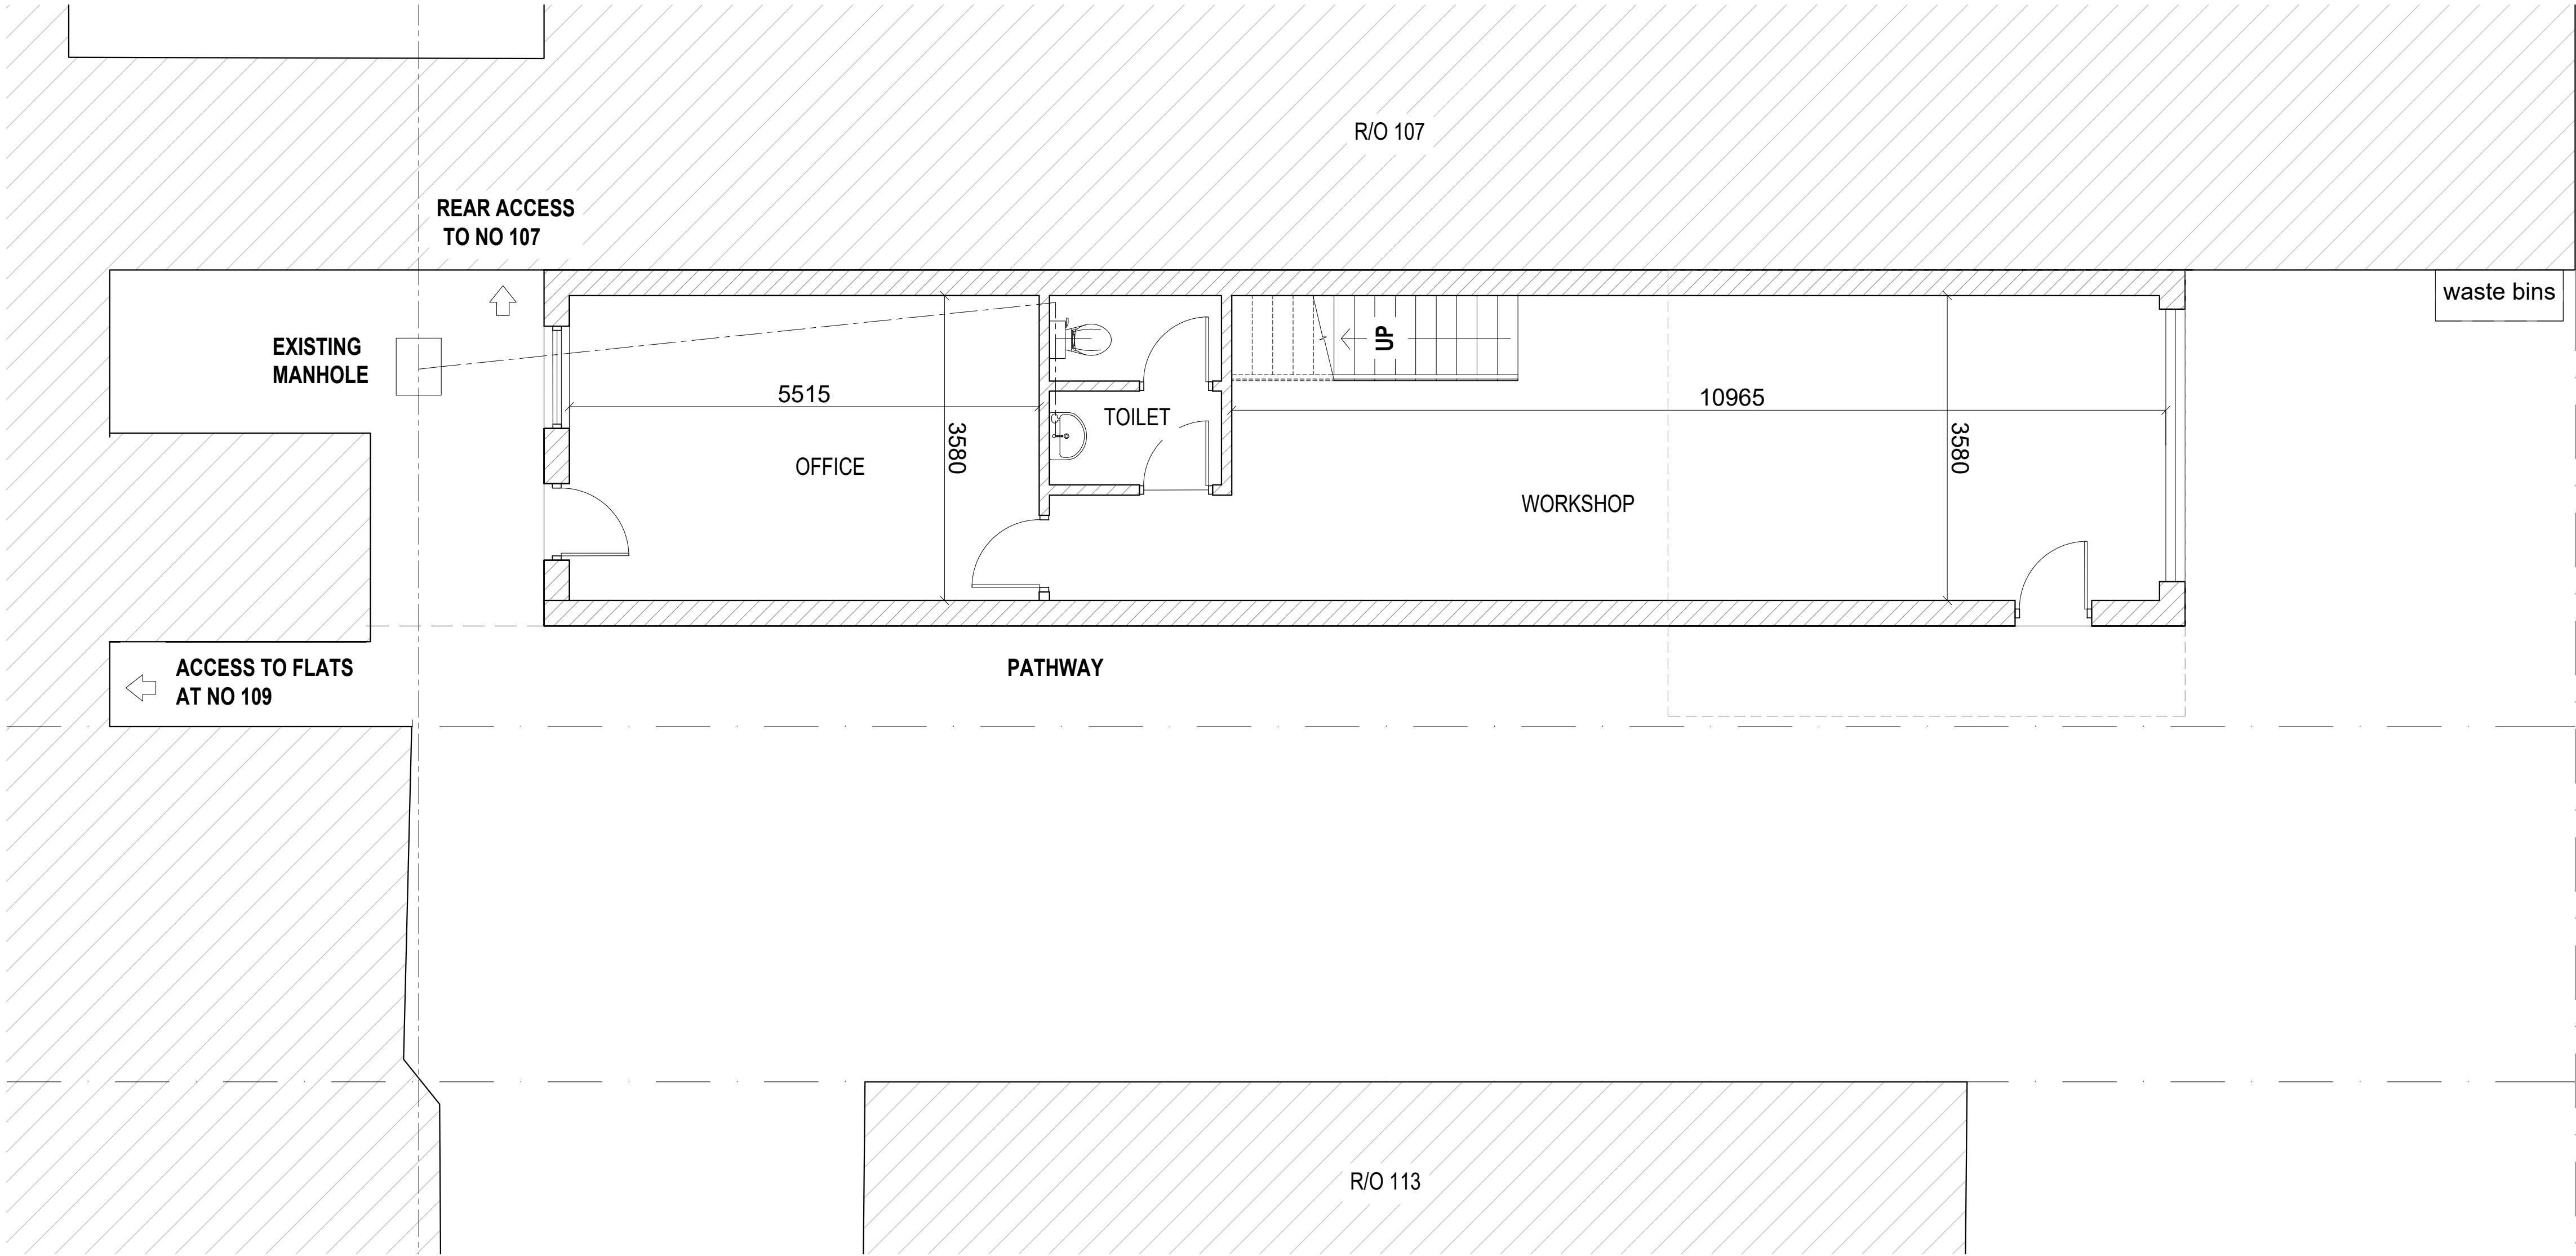

GROUND FLOOR PLAN

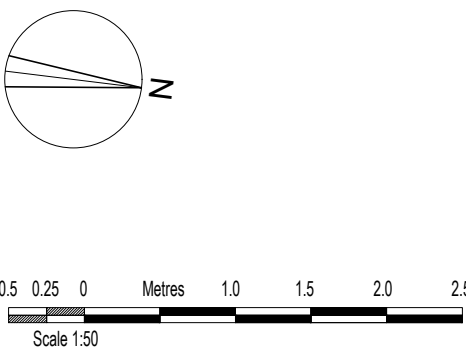

WINDOWS OMITTED	FEB '21	F
DRAINAGE	MAY '20	E
ROOFLIGHTS	MAY '20	D
WINDOWS	APR '20	C
ROO FLIGHTS	APR '20	B
GROUND FLOOR PLAN	APR '20	A
AMENDMENTS	DATE	REV.

COPYRIGHT RESERVED
ALL SCALED DIMENSIONS MUST BE VERIFIED ON SITE

JOB R/O 109 HILLINGDON HILL HILLINGDON UB10 0JQ
CLIENT DAVE WILLIS
DRAWING PROPOSED PLANS

DALE VENN ARCHITECTS Architects, Planners & Surveyors HIGH HOUSE, HARLINGTON ROAD, HILLINGDON, MIDDLESEX 01895-237345
--

SCALE 1:50 @ A1	DRAWING No.	REV.
DATE MAR '20		
DRAWN LK	5003- 5	F
CHECKED DV		