


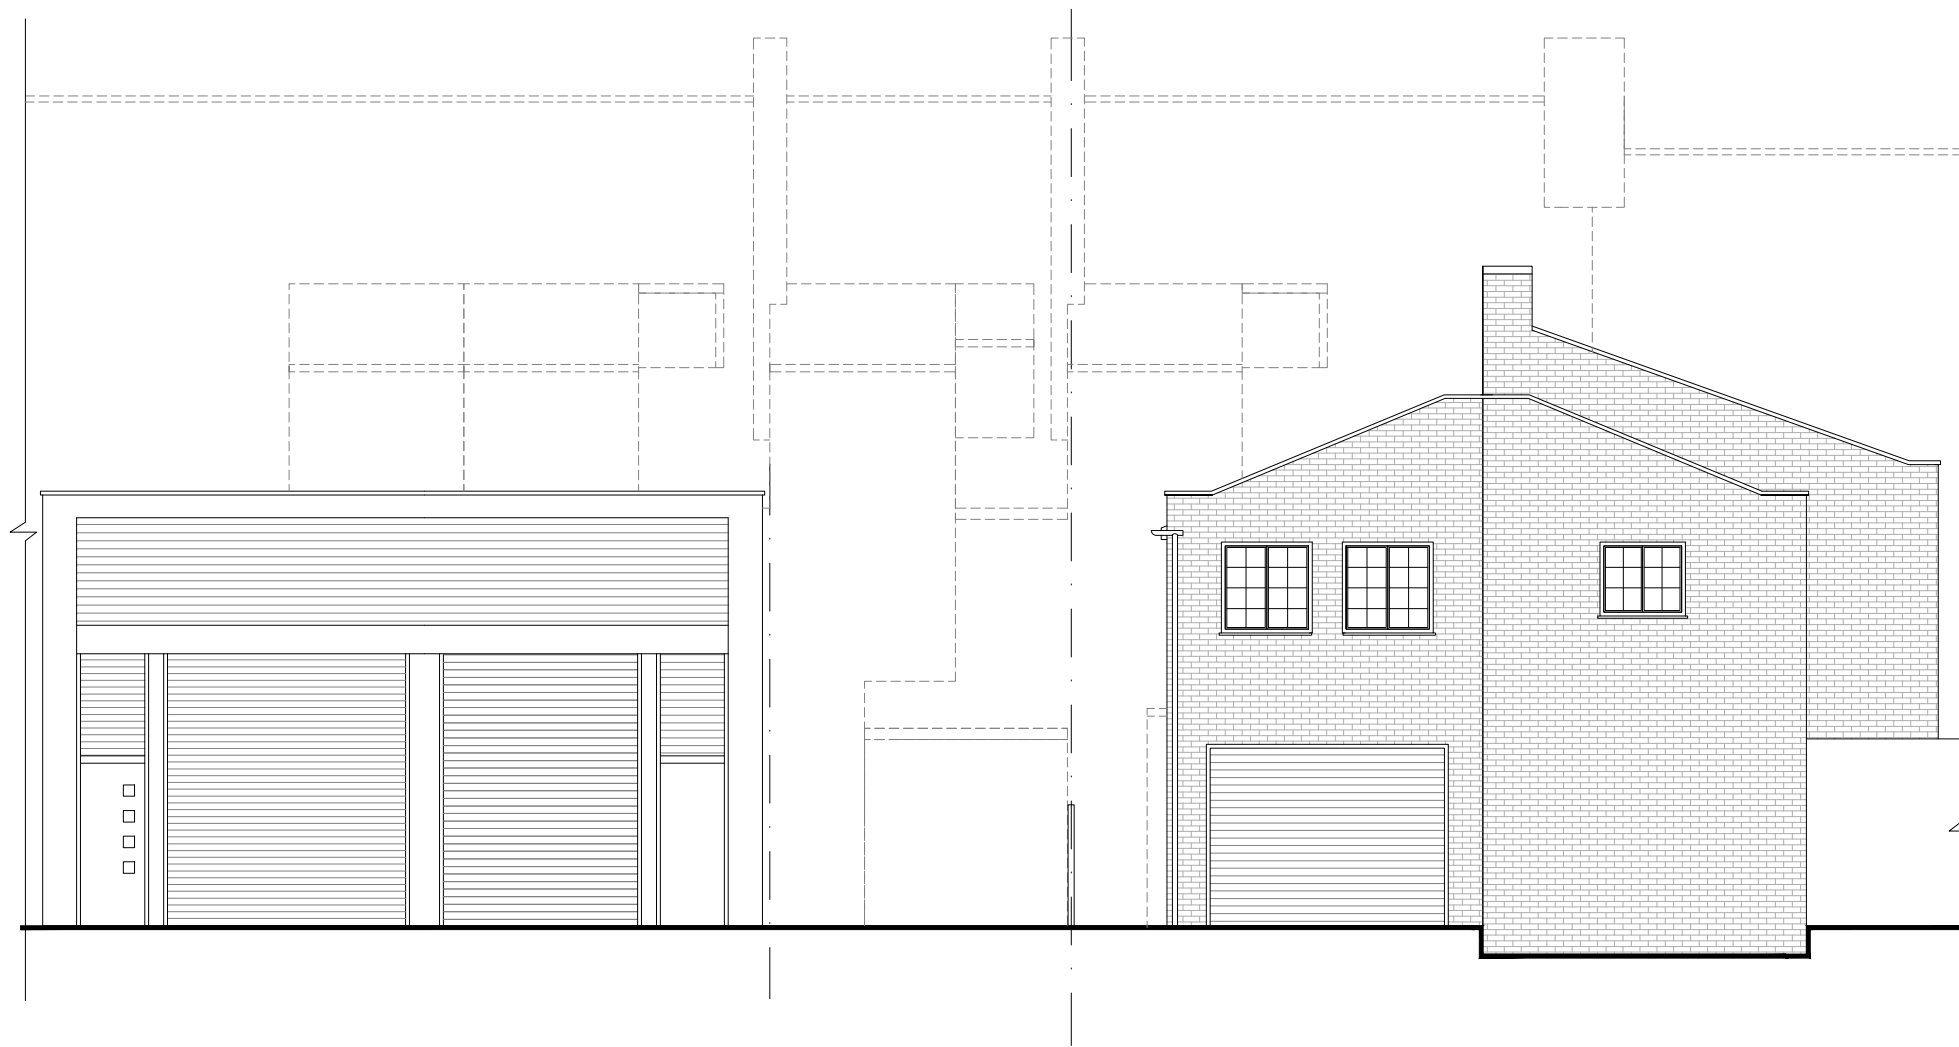


NORTH ELEVATION



SOUTH ELEVATION



EAST ELEVATION 1:100

 

WINDOWS OMITTED	FEB '21	E
ROOF LIGHTS	MAY '20	D
WINDOWS	APR '20	C
ROO FLIGHTS	APR '20	B
SOUTH AND EAST ELEVATIONS	APR'20	A
AMENDMENTS	DATE	REV.

COPYRIGHT RESERVED
ALL SCALED DIMENSIONS MUST BE VERIFIED ON SITE

JOB
R/O 109 HILLINGDON HILL
HILLINGDON
UB10 0JQ

CLIENT
DAVE WILLIS

DRAWING
PROPOSED ELEVATIONS

DALE VENN ARCHITECTS
Architects, Planners & Surveyors
HIGH HOUSE, HARLINGTON ROAD,
HILLINGDON, MIDDLESEX 01895-237345

SCALE	1:100 @ A1	DRAWING No.	REV.
DATE	MAR '20	5003- 6	E
DRAWN	LK		
CHECKED	DV		