



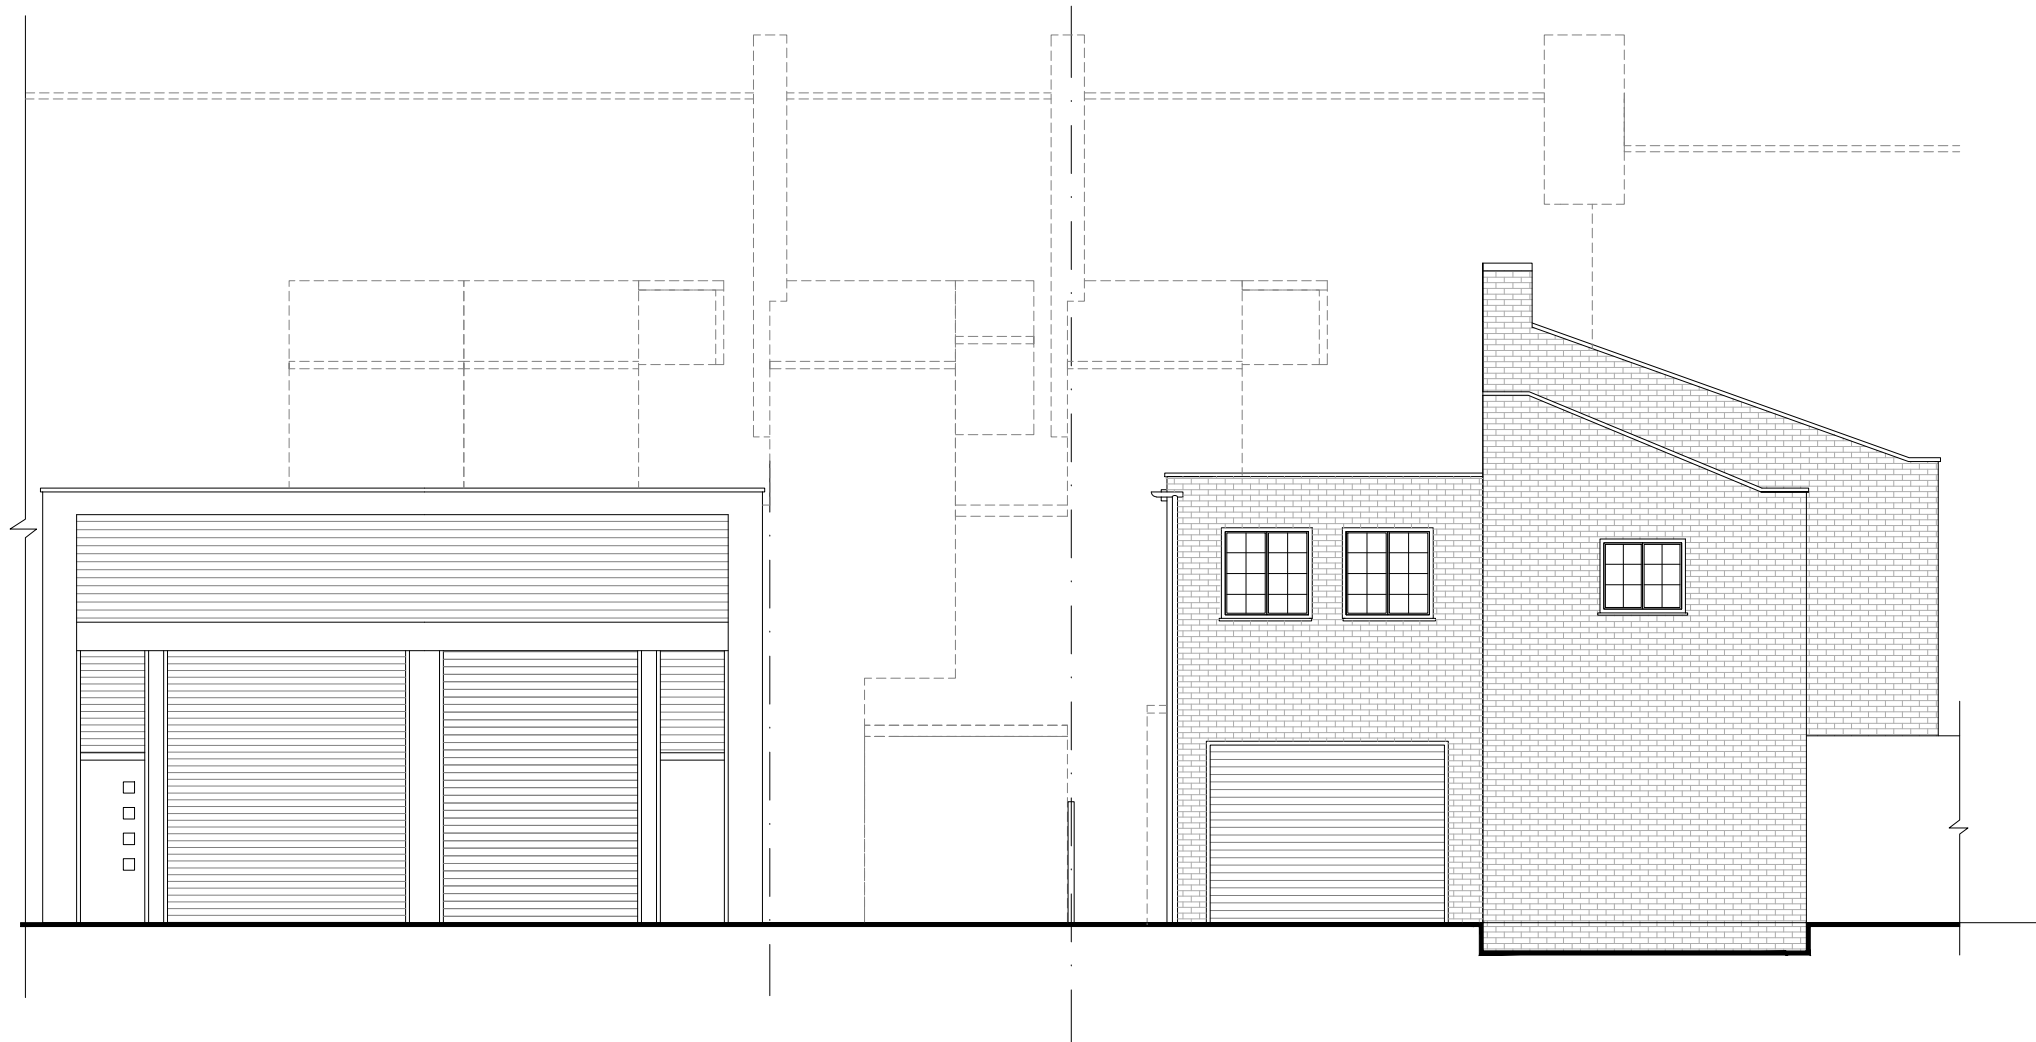


NORTH ELEVATION



SOUTH ELEVATION

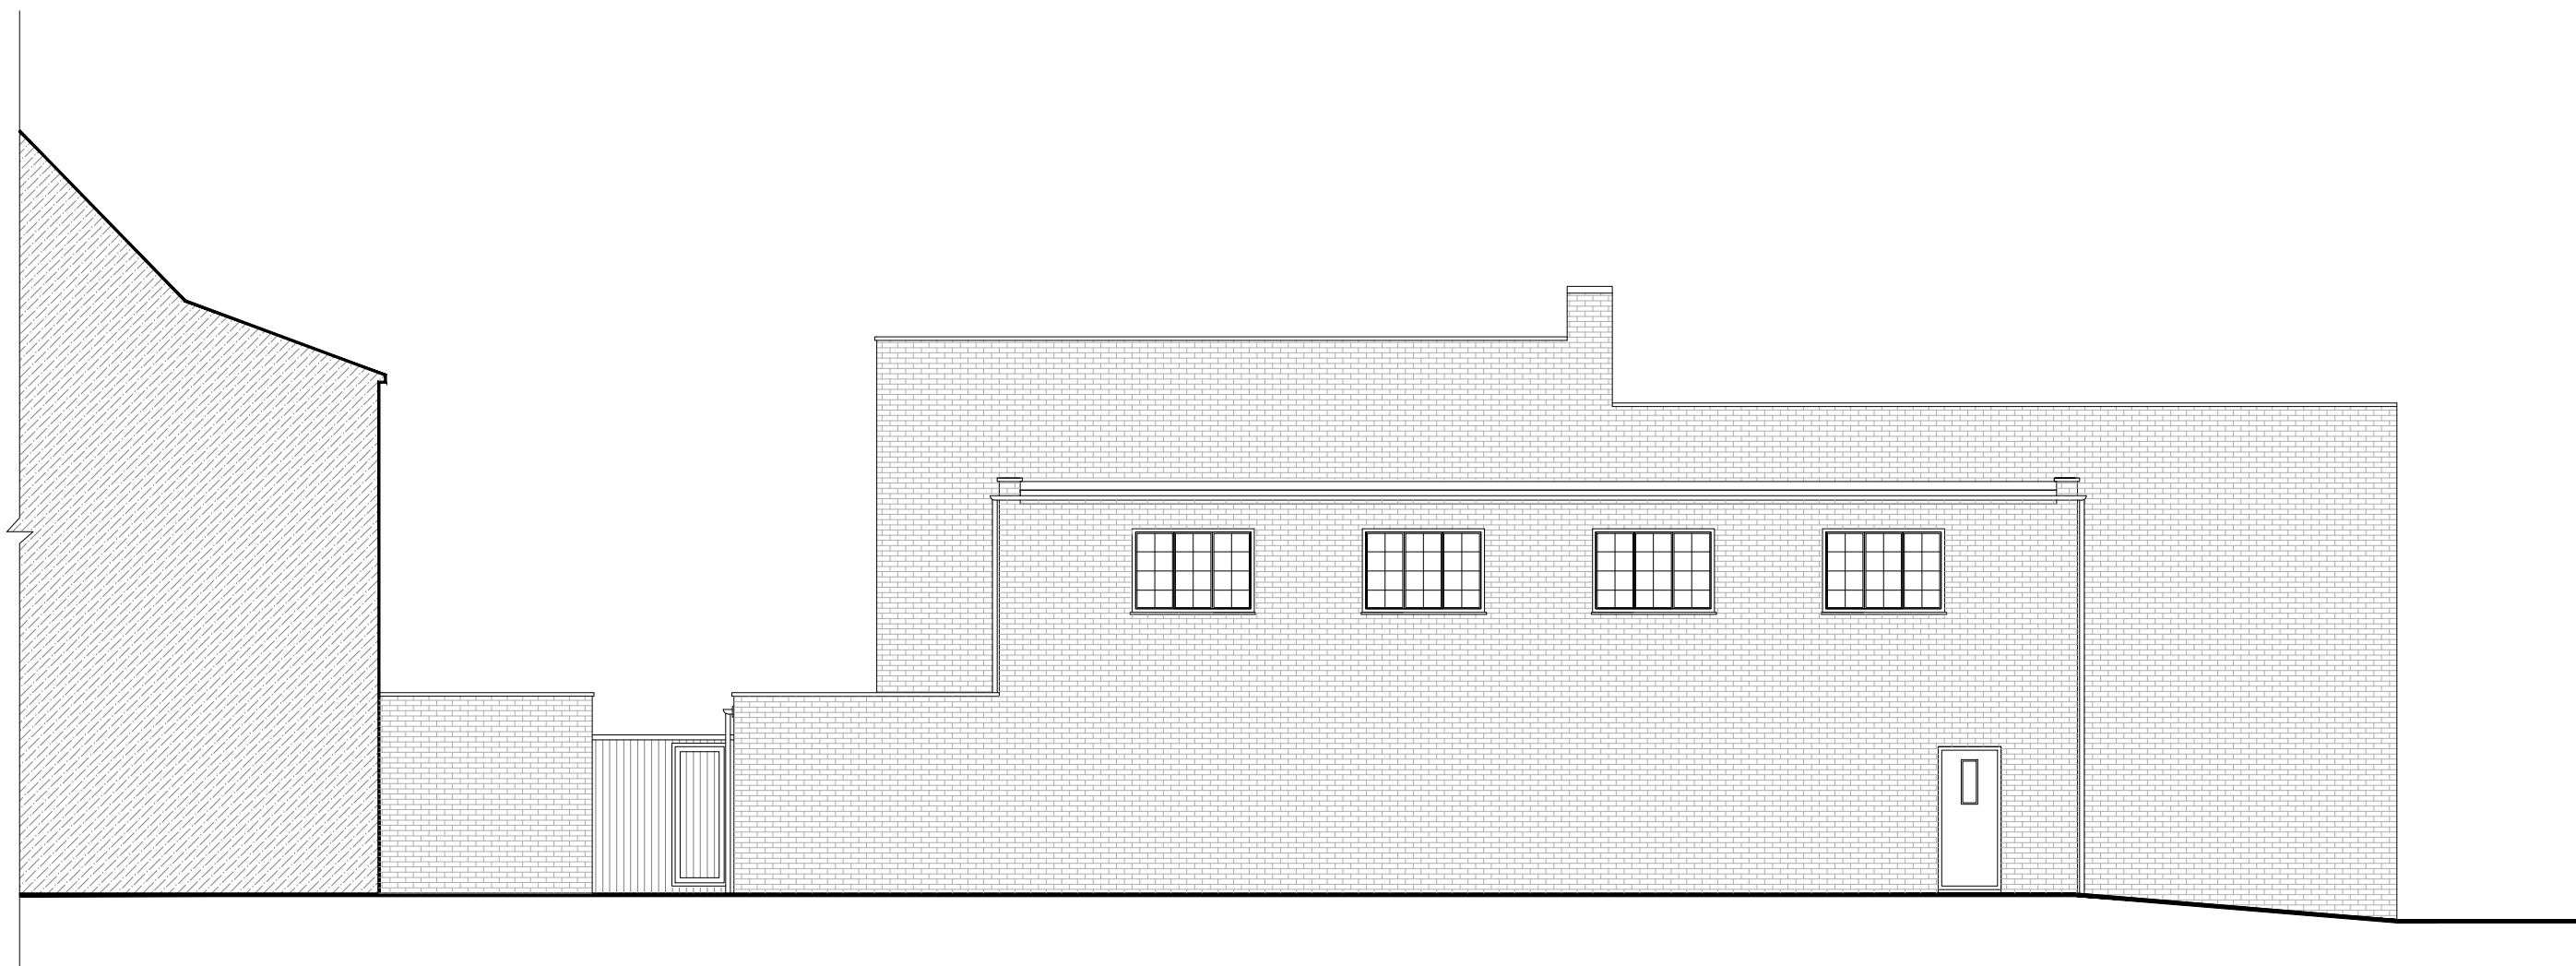

EAST ELEVATION 1:100

 

FLAT ROOF	JUN'21	G
SIZE REDUCED	JUN'21	F
WINDOWS OMITTED	FEB '21	E
ROOF LIGHTS	MAY '20	D
WINDOWS	APR '20	C
ROOF LIGHTS	APR '20	B
SOUTH AND EAST ELEVATIONS	APR'20	A
AMENDMENTS	DATE	REV.

COPYRIGHT RESERVED
ALL SCALED DIMENSIONS MUST BE VERIFIED ON SITE

JOB R/O 109 HILLINGDON HILL HILLINGDON UB10 0JQ
CLIENT DAVE WILLIS
DRAWING PROPOSED ELEVATIONS

DALE VENN ARCHITECTS
Architects, Planners & Surveyors
HIGH HOUSE, HARLINGTON ROAD,
HILLINGDON, MIDDLESEX 01895-237345

SCALE 1:100 @ A1	DRAWING No.	REV.
DATE MAR '20	5003- 6	G
DRAWN LK		
CHECKED DV		