


NORTH ELEVATION

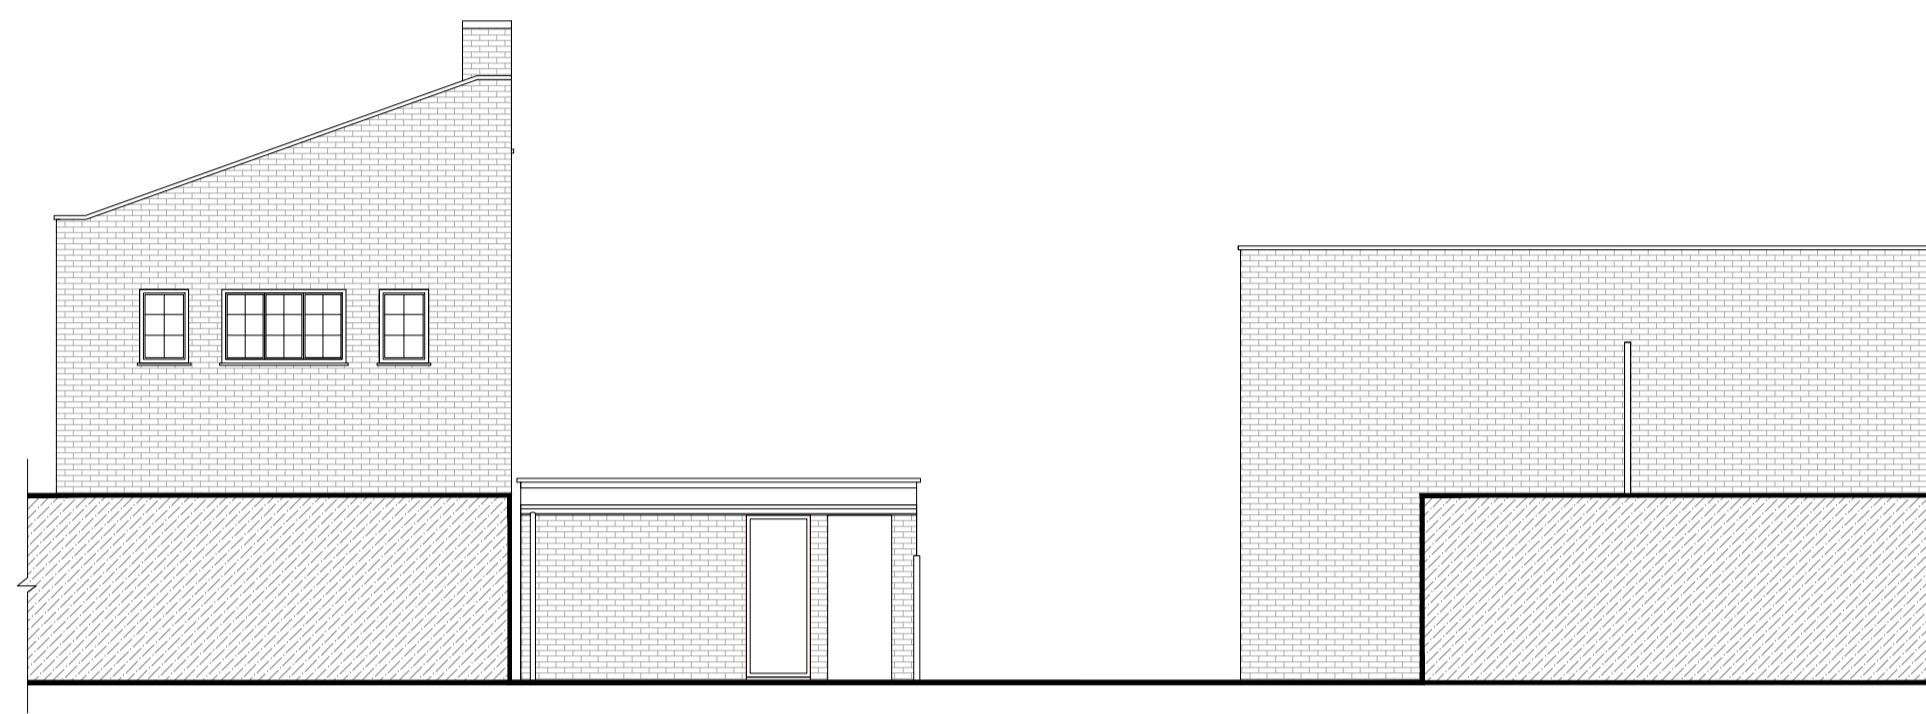

SOUTH ELEVATION



EAST ELEVATION 1:100

0 0.5 1 Metres 3 4 5  
Scale 1:100

AMENDMENTS DATE REV.  
COPYRIGHT RESERVED  
ALL SCALED DIMENSIONS MUST BE VERIFIED ON SITE

JOB  
R/O 109 HILLINGDON HILL  
HILLINGDON  
UB10 0JQ

CLIENT  
DAVE WILLIS

DRAWING  
EXISTING GROUND FLOOR PLAN

DALE VENN ARCHITECTS  
Architects, Planners & Surveyors

HIGH HOUSE, HARLINGTON ROAD,  
HILLINGDON, MIDDLESEX 01895-237345

SCALE 1:100 @ A1	DRAWING No.	REV.
DATE MAR 20		
DRAWN LK		
CHECKED DV		

5003- 3