



No 118 Sharps Ln,
No 116 Sharps Ln,

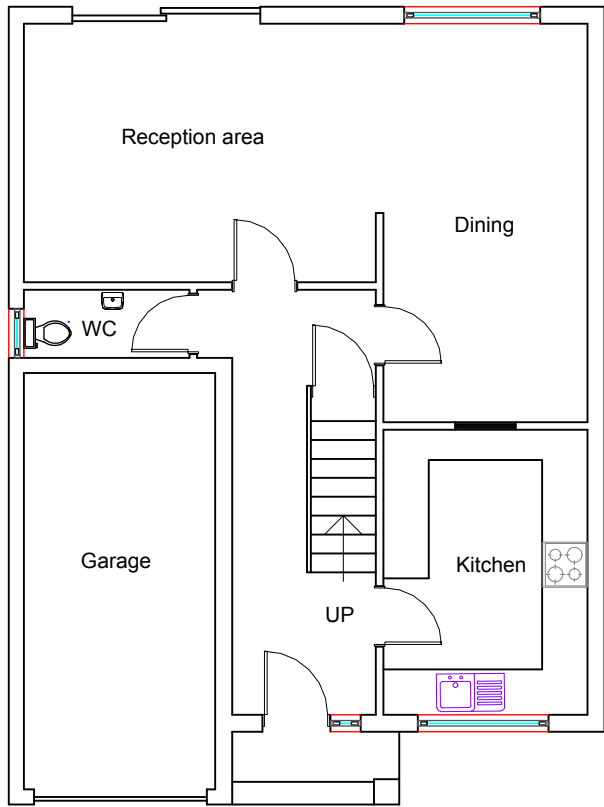


03 EXISTING GROUND FLOOR
A3 SCALE: 1:100

No 116 Sharps Ln,
No 114 Sharps Ln,

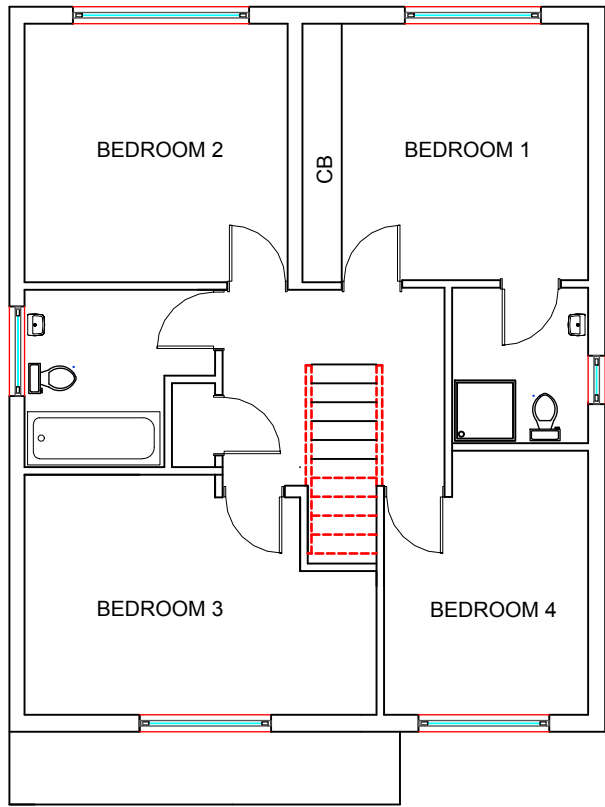

04 EXISTING FIRST FLOOR
A3 SCALE: 1:100

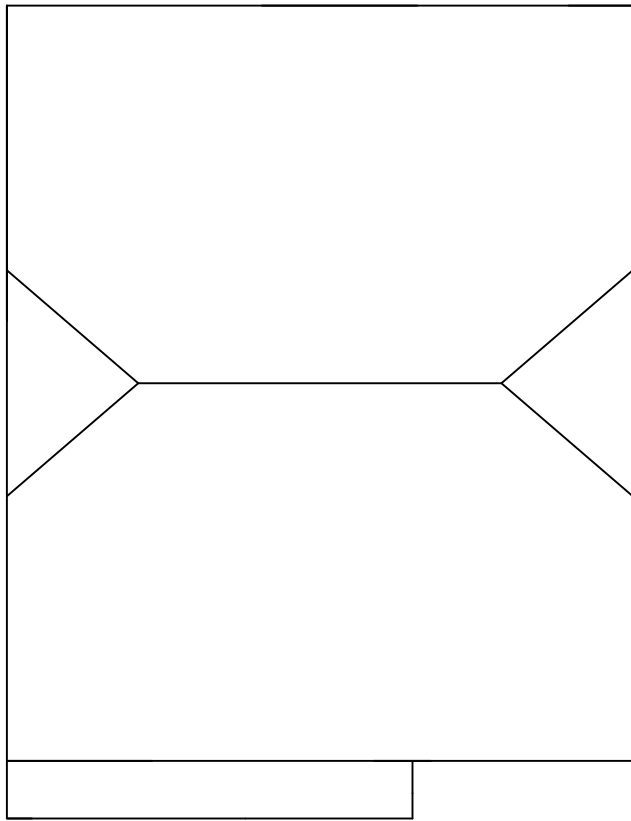

05 EXISTING ROOF PLAN
A3 SCALE: 1:100

0m 1m 2m 3m 4m 5m
SCALE @ 1:100

Reya design and Build Ltd
Mob: 07574160216
e:infodesigns2020@gmail.com
33 Mollison way
Edgware
London, HA8 5QS

Job Title
116 Sharps Ln,
Ruislip
HA4 7JB

Drawing Title
EXISTING FLOOR PLANS

Drawing No - 03

Scale: 1 : 100 (A3)
Date: 15/06/ 2026