






06
A3 EXISTING FRONT ELEVATION
SCALE: 1:100

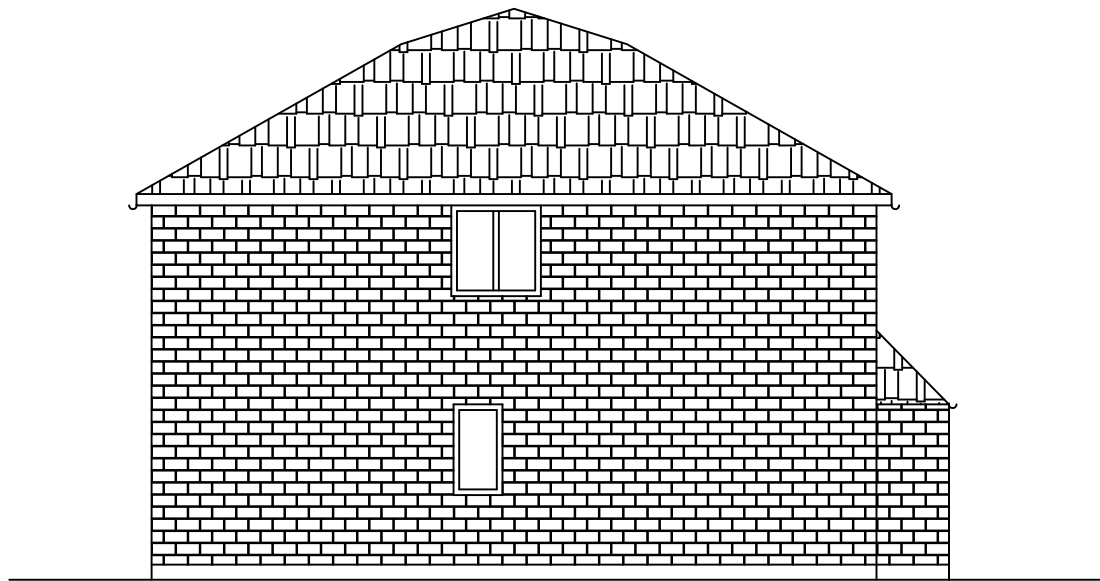

07
A3 EXISTING SIDE ELEVATION
SCALE: 1:100

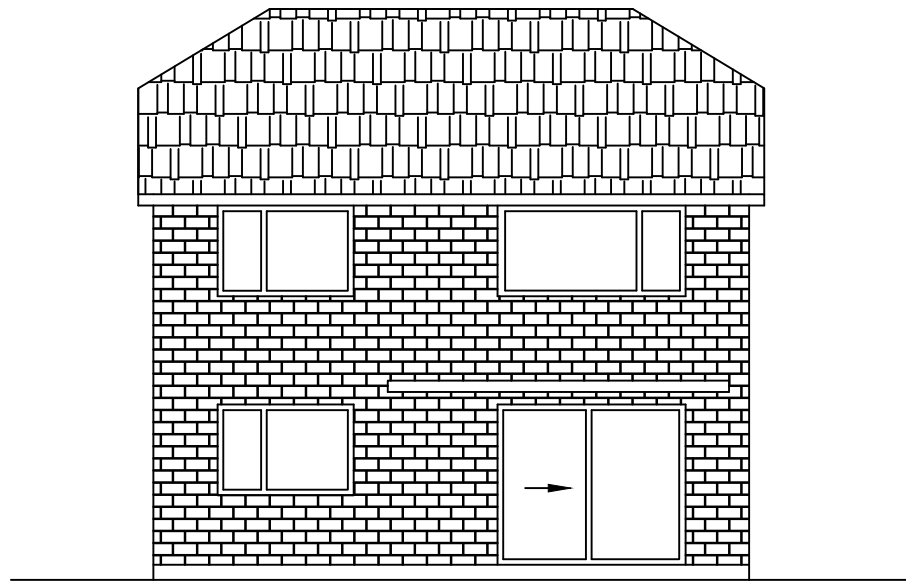

08
A3 EXISTING REAR ELEVATION
SCALE: 1:100

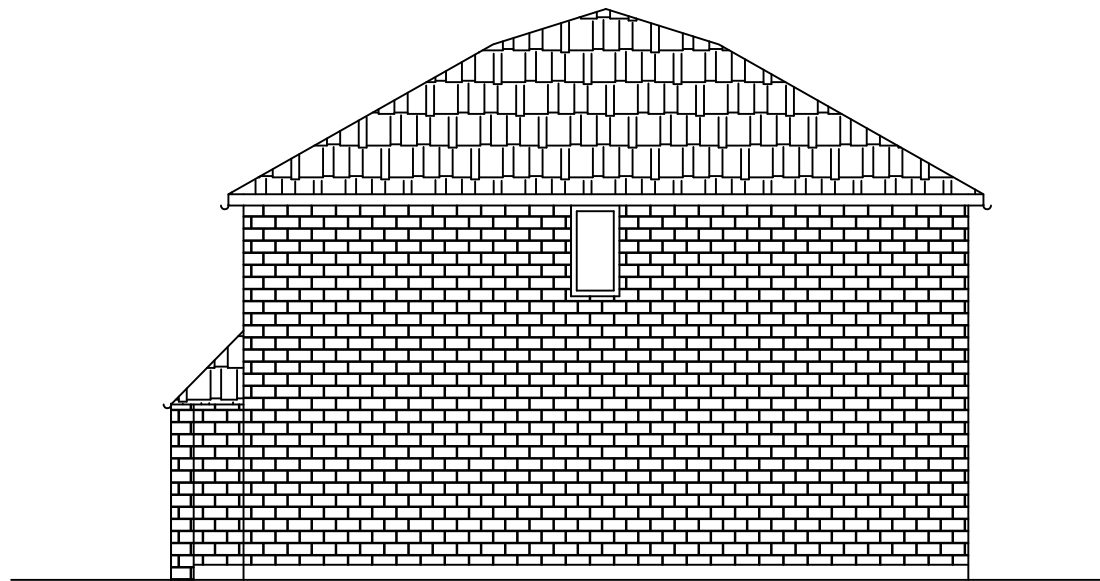

09
A3 EXISTING SIDE ELEVATION
SCALE: 1:100

0m 1m 2m 3m 4m 5m
SCALE @ 1:100

Reya design and Build Ltd
Mob: 07574160216
e:infodesigns2020@gmail.com
33 Mollison way
Edgware
London, HA8 5QS

Job Title
116 Sharps Ln,
Ruislip
HA4 7JB

Drawing Title
EXISTING ELEVATIONS
Drawing No - 04

Scale: 1 : 100 (A3)
Date: 15/06/ 2026