



House No 118

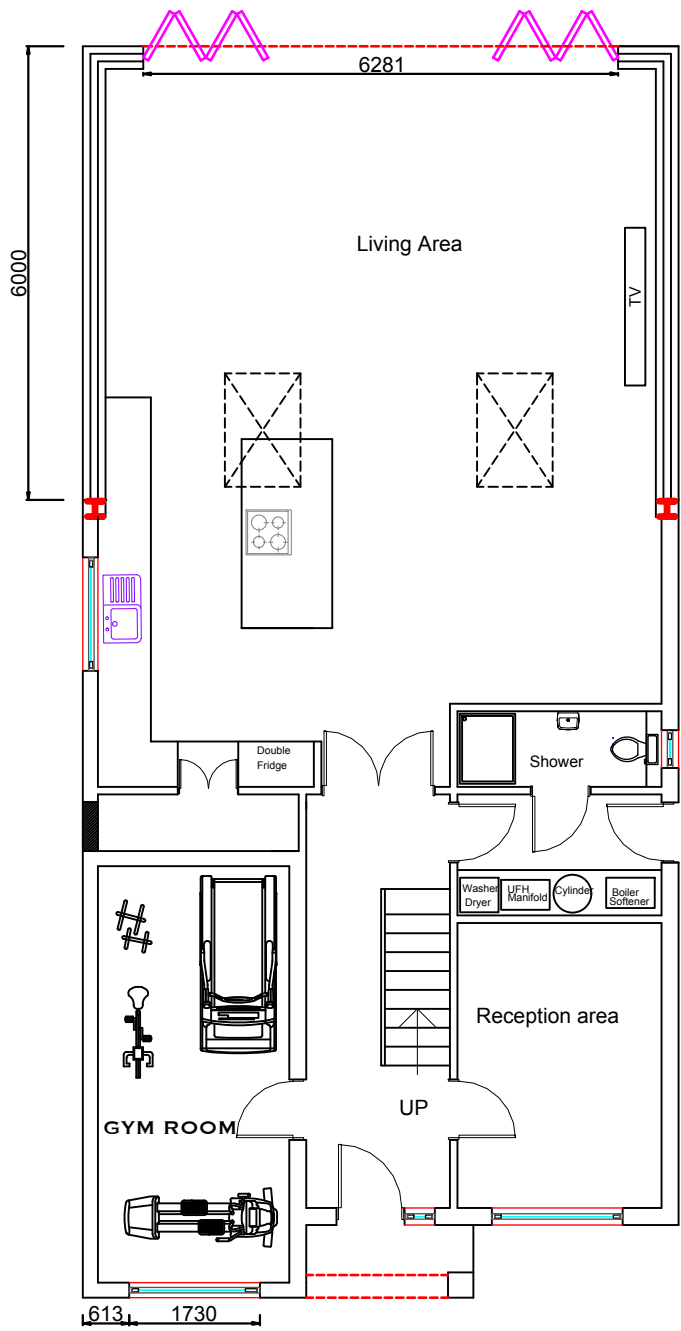


10 PROPOSED GROUND FLOOR  
A3 PROPOSED GROUND FLOOR


No 114 Sharps Ln,

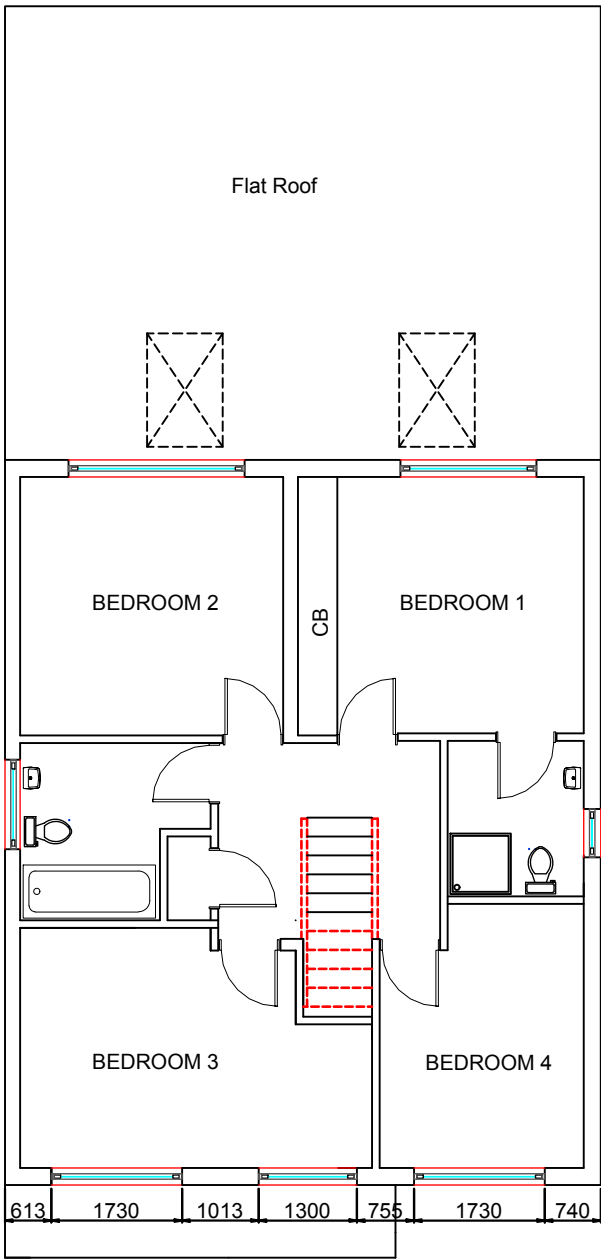

11 PROPOSED FIRST FLOOR  
A3 SCALE: 1:100

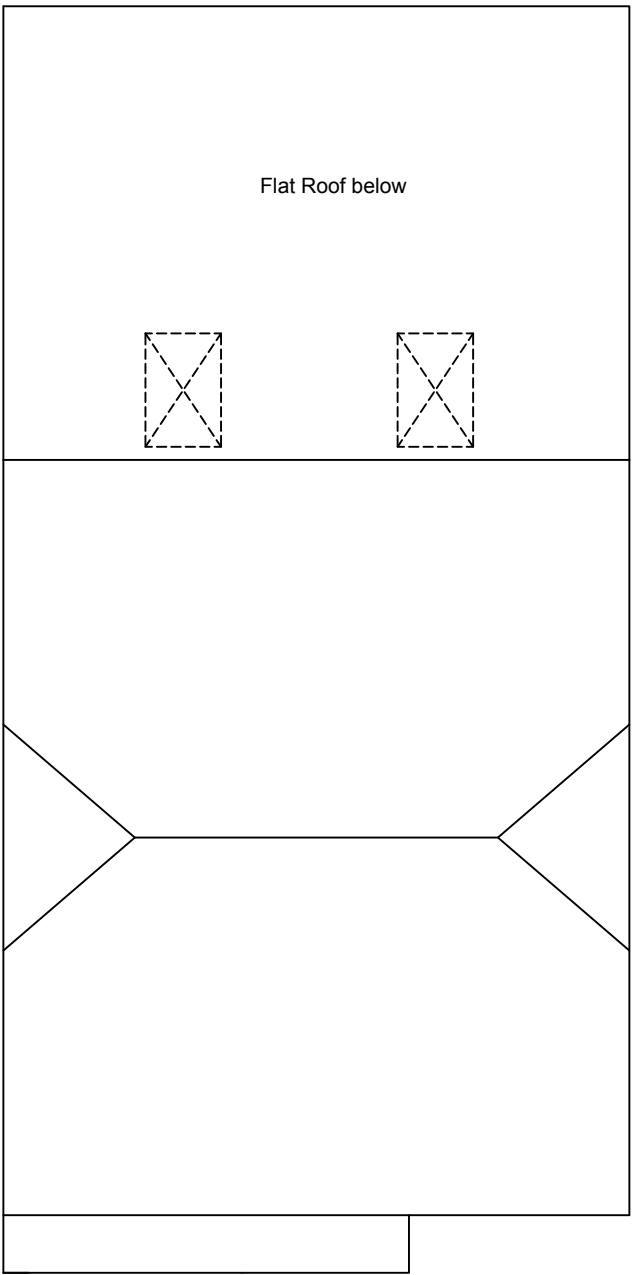

12 PROPOSED ROOF PLAN  
A3 SCALE: 1:100

 

Reya design and Build Ltd  
Mob: 07574160216  
e:infodesigns2020@gmail.com  
33 Mollison way  
Edgware  
London, HA8 5QS

Job Title

116 Sharps Ln,  
Ruislip  
HA4 7JB

Drawing Title  
PROPOSED FLOOR PLANS

Drawing No - 05

Scale: 1 : 100 ( A3 )

Date: 15/06/ 2026