




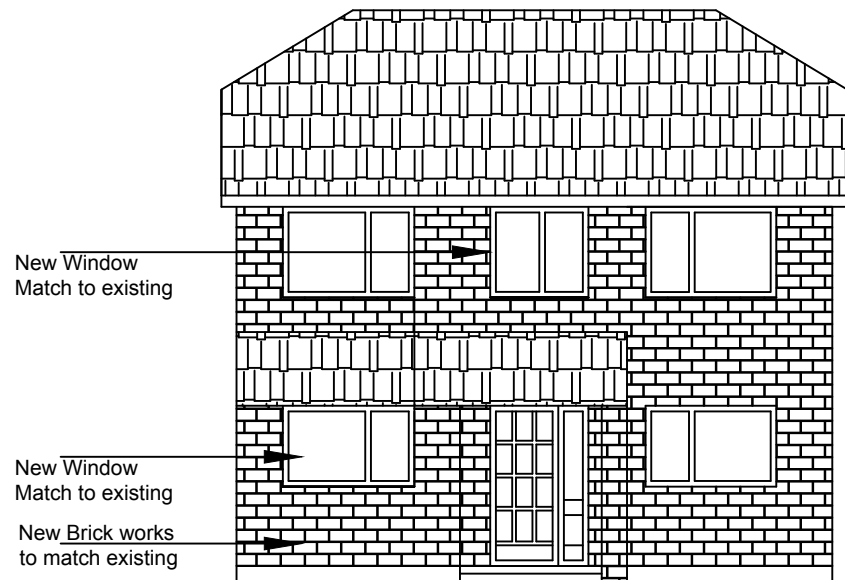


13
A3 **PROPOSED FRONT ELEVATION**
SCALE: 1:100

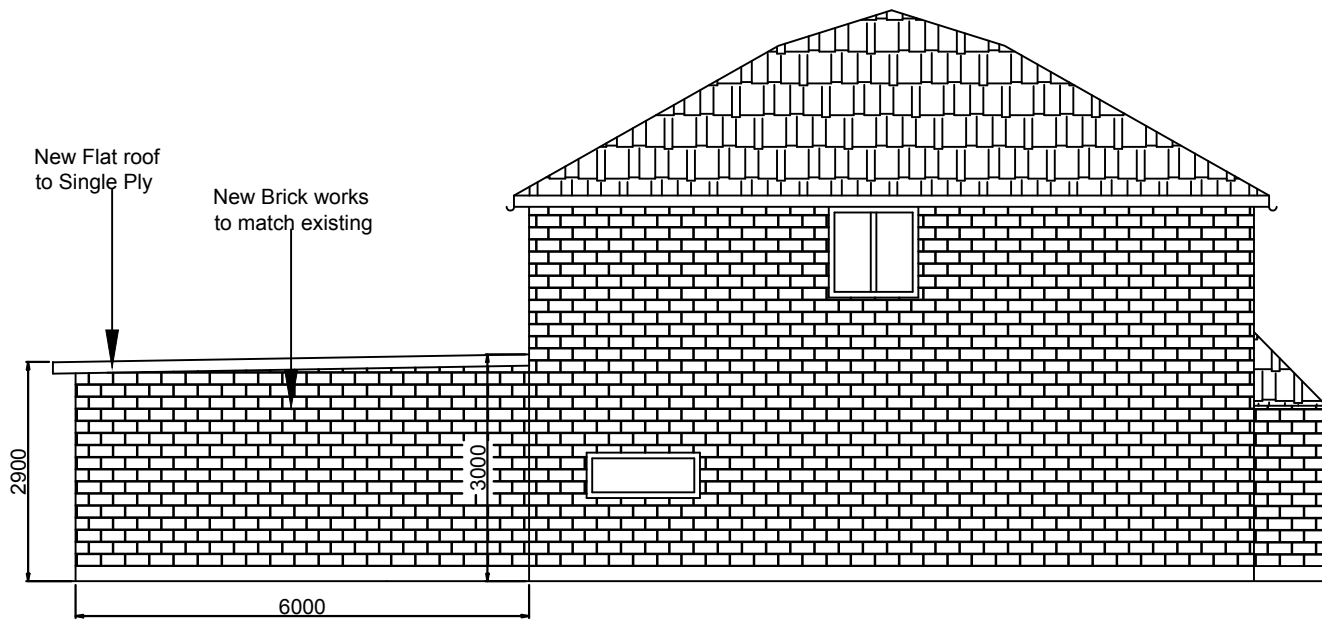

14
A3 **PROPOSED SIDE ELEVATION**
SCALE: 1:100

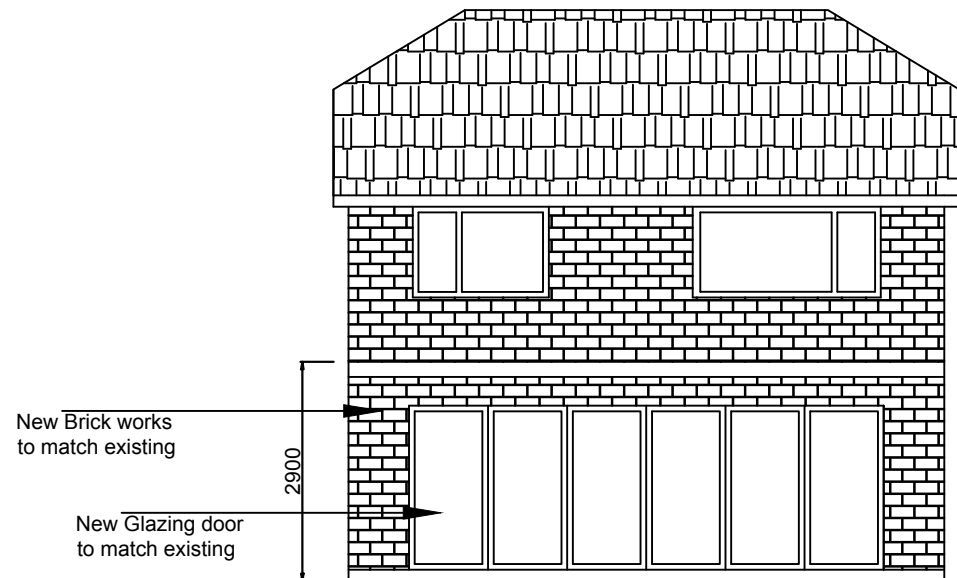

15
A3 **PROPOSED REAR ELEVATION**
SCALE: 1:100

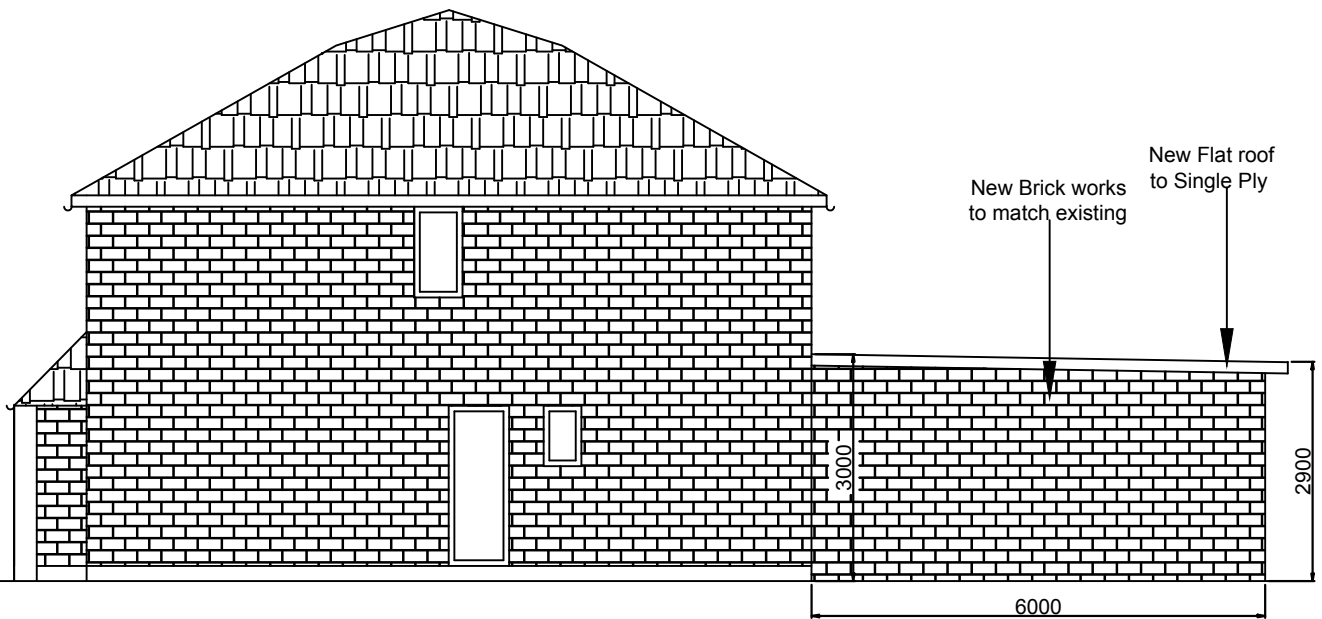

16
A3 **PROPOSED SIDE ELEVATION**
SCALE: 1:100

0m 1m 2m 3m 4m 5m
SCALE @ 1:100

Reya design and Build Ltd
Mob: 07574160216
e:infodesigns2020@gmail.com
33 Mollison way
Edgware
London, HA8 5QS

Job Title

116 Sharps Ln,
Ruislip
HA4 7JB

Drawing Title
PROPOSED ELEVATIONS

Drawing No - 06

Scale: 1 : 100 (A3)

Date: 15/06/ 2026