




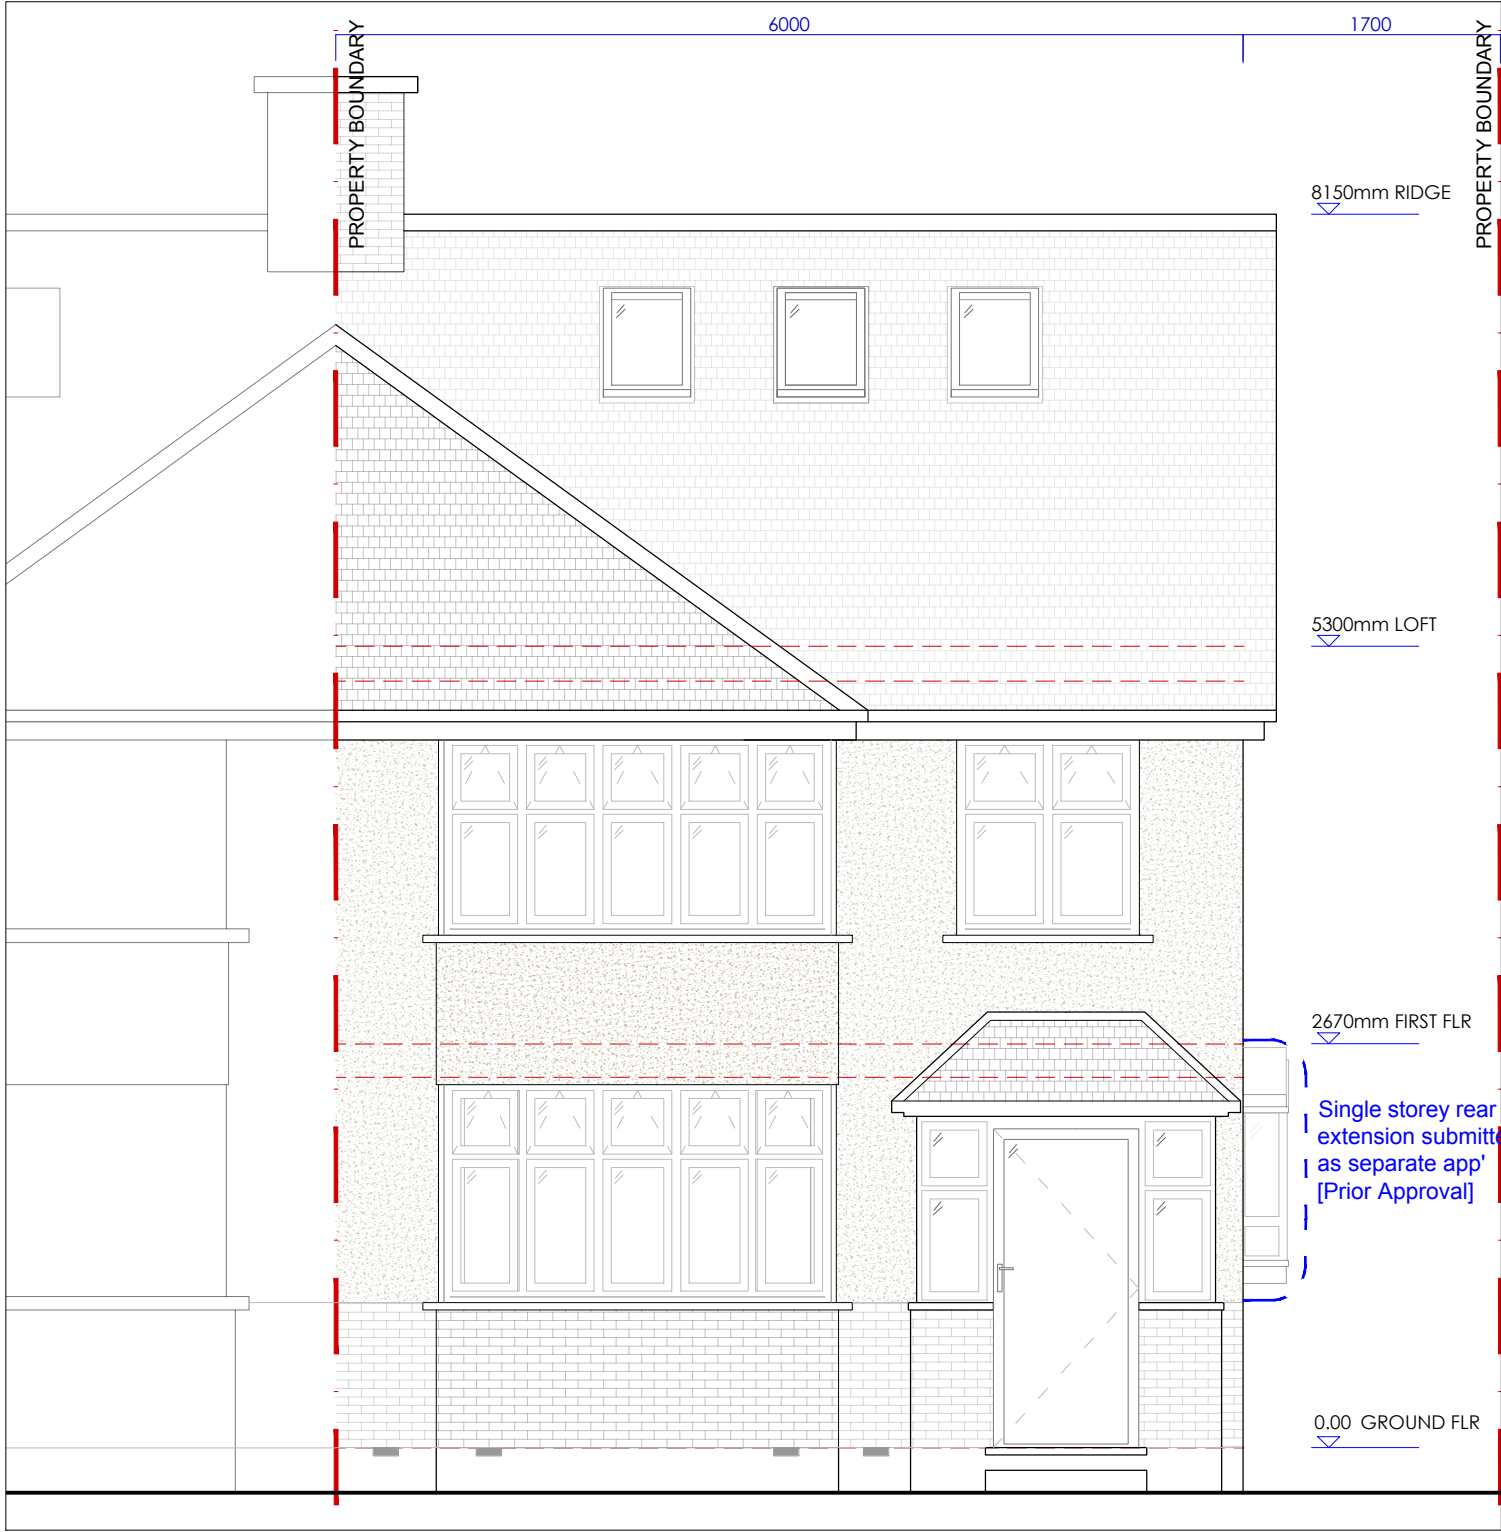


P-06 FRONT (SOUTH-EAST) ELEVATION, PROPOSED
00 / 1:50

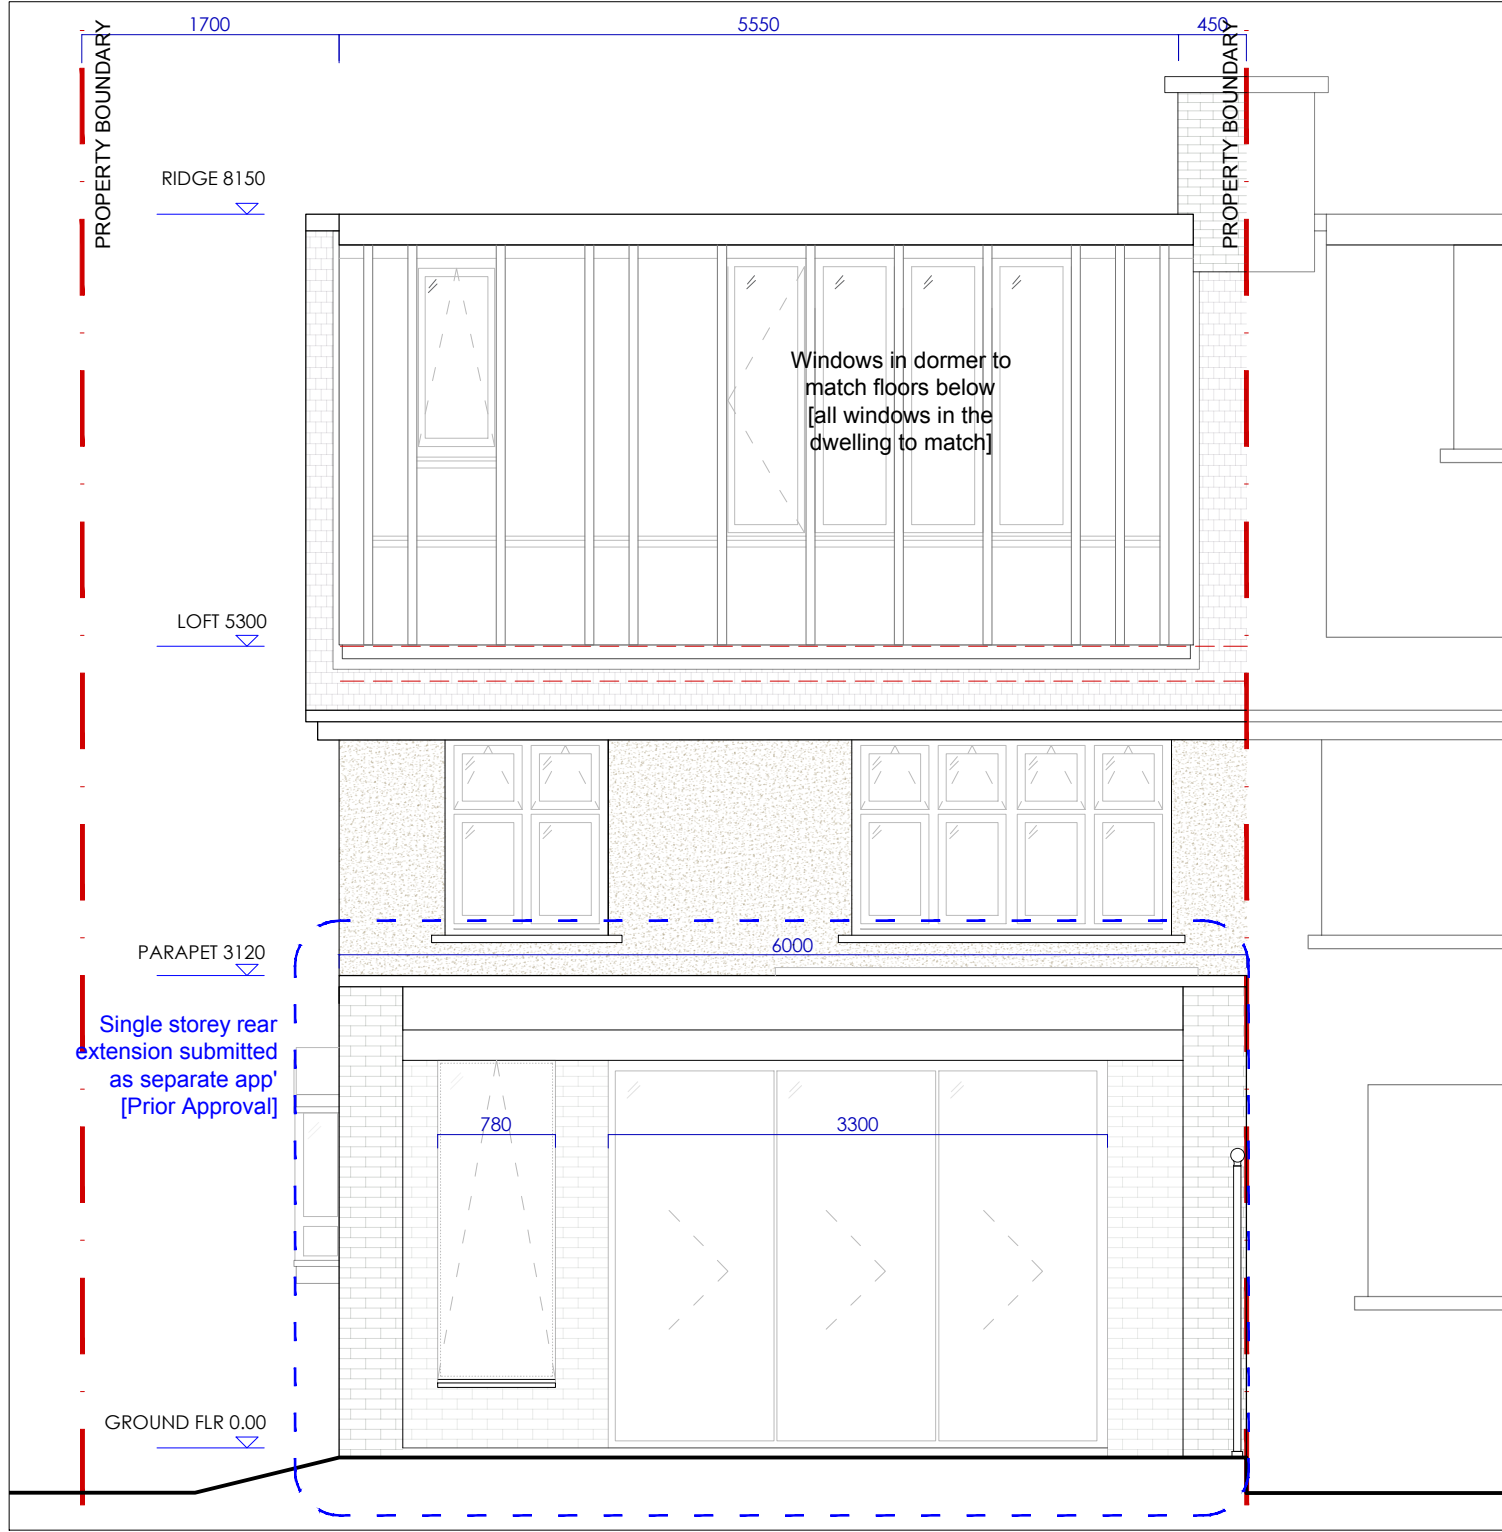


P-07 REAR (NORTH-WEST) ELEVATION, PROPOSED
00 / 1:50

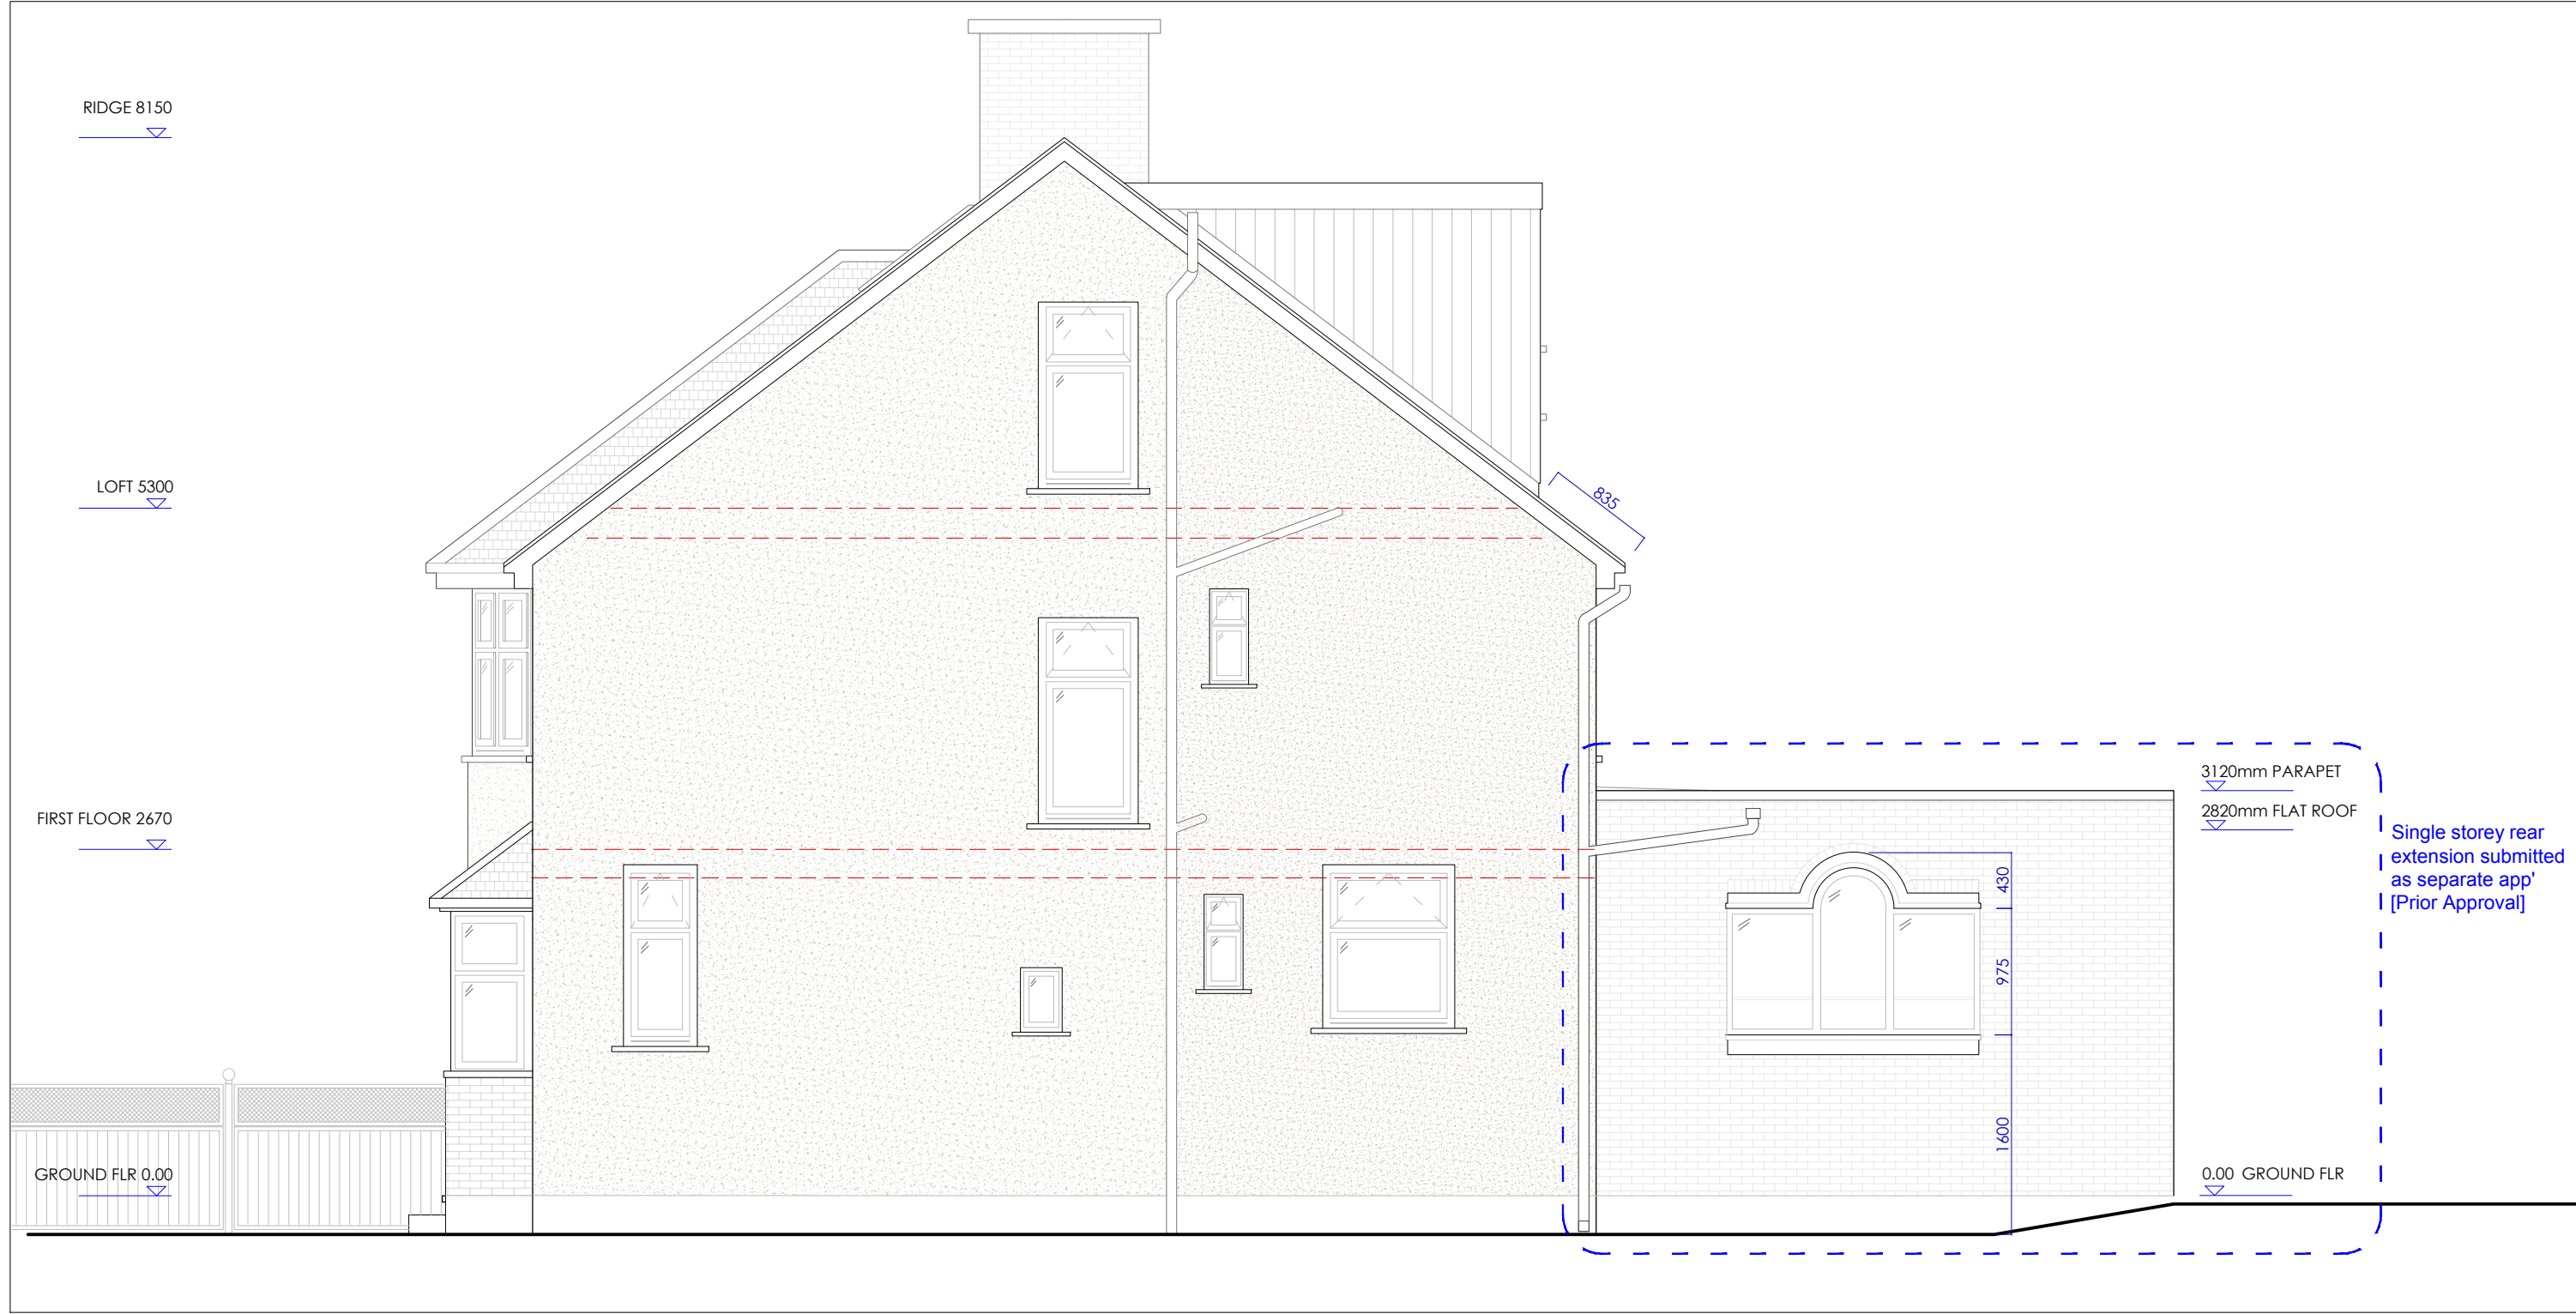


P-08 SIDE (NORTH-EAST) ELEVATION, PROPOSED
00 / 1:50

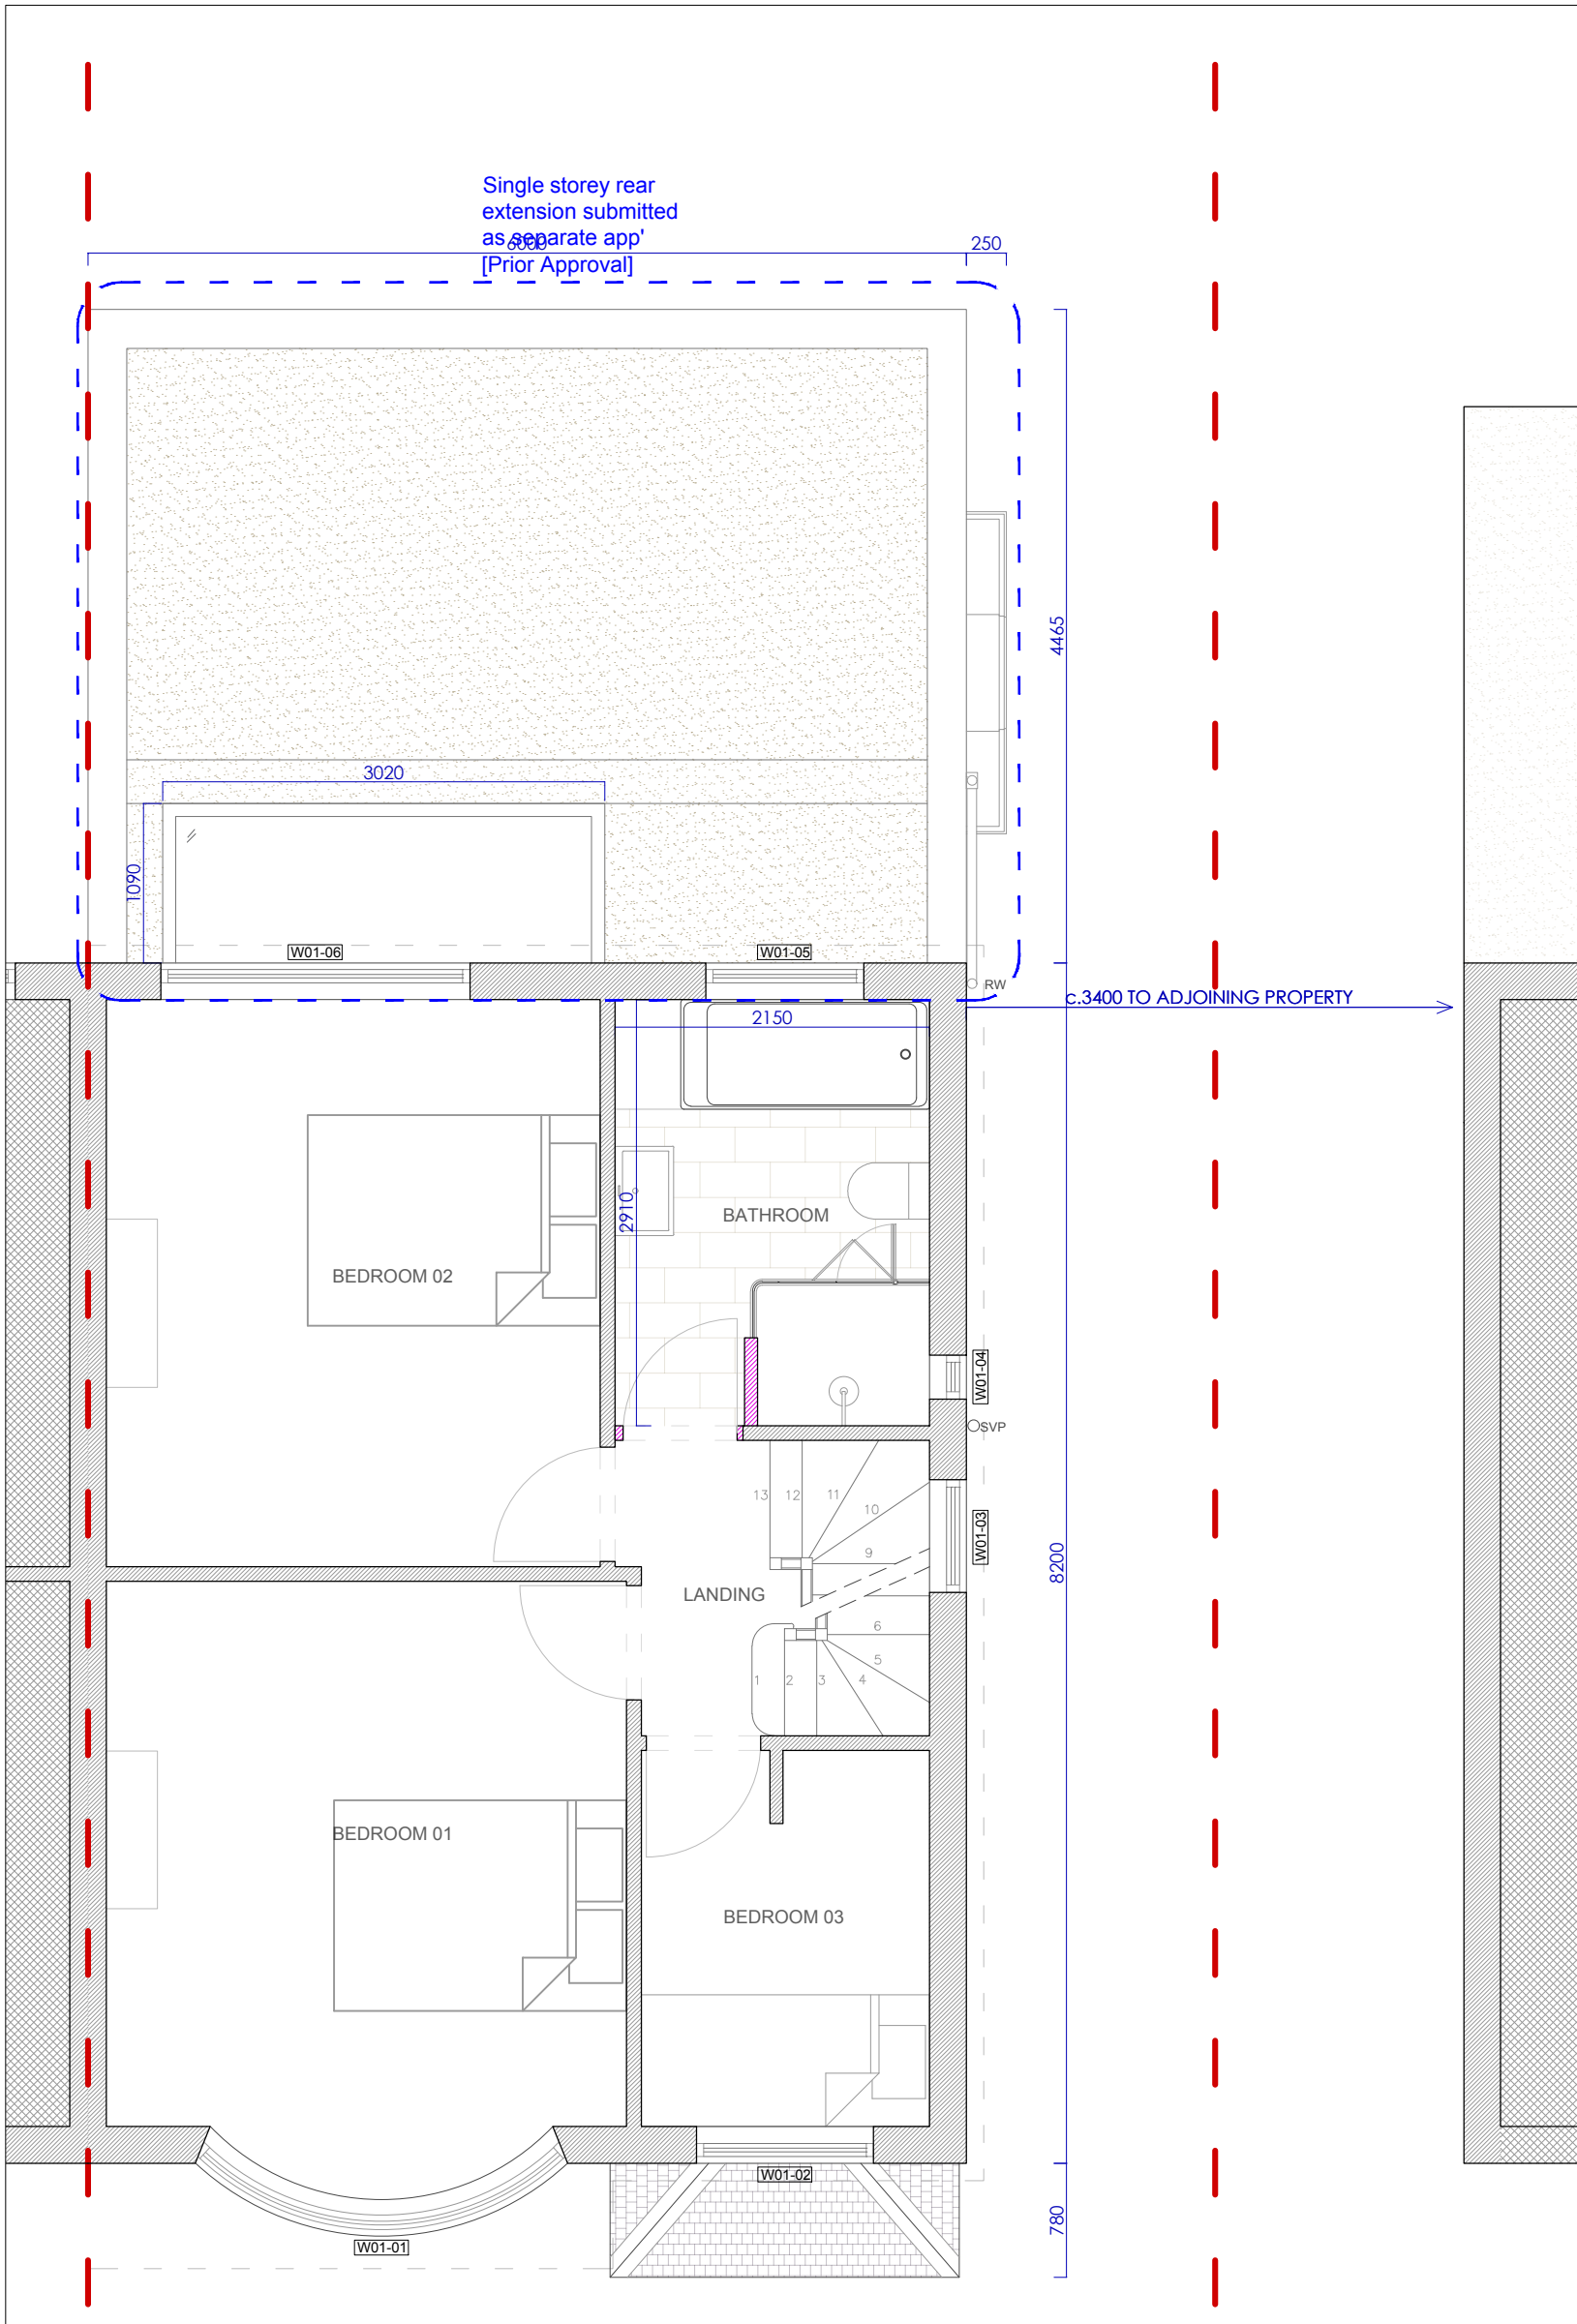

P-02 FIRST FLOOR PLAN, PROPOSED
00 / 1:50

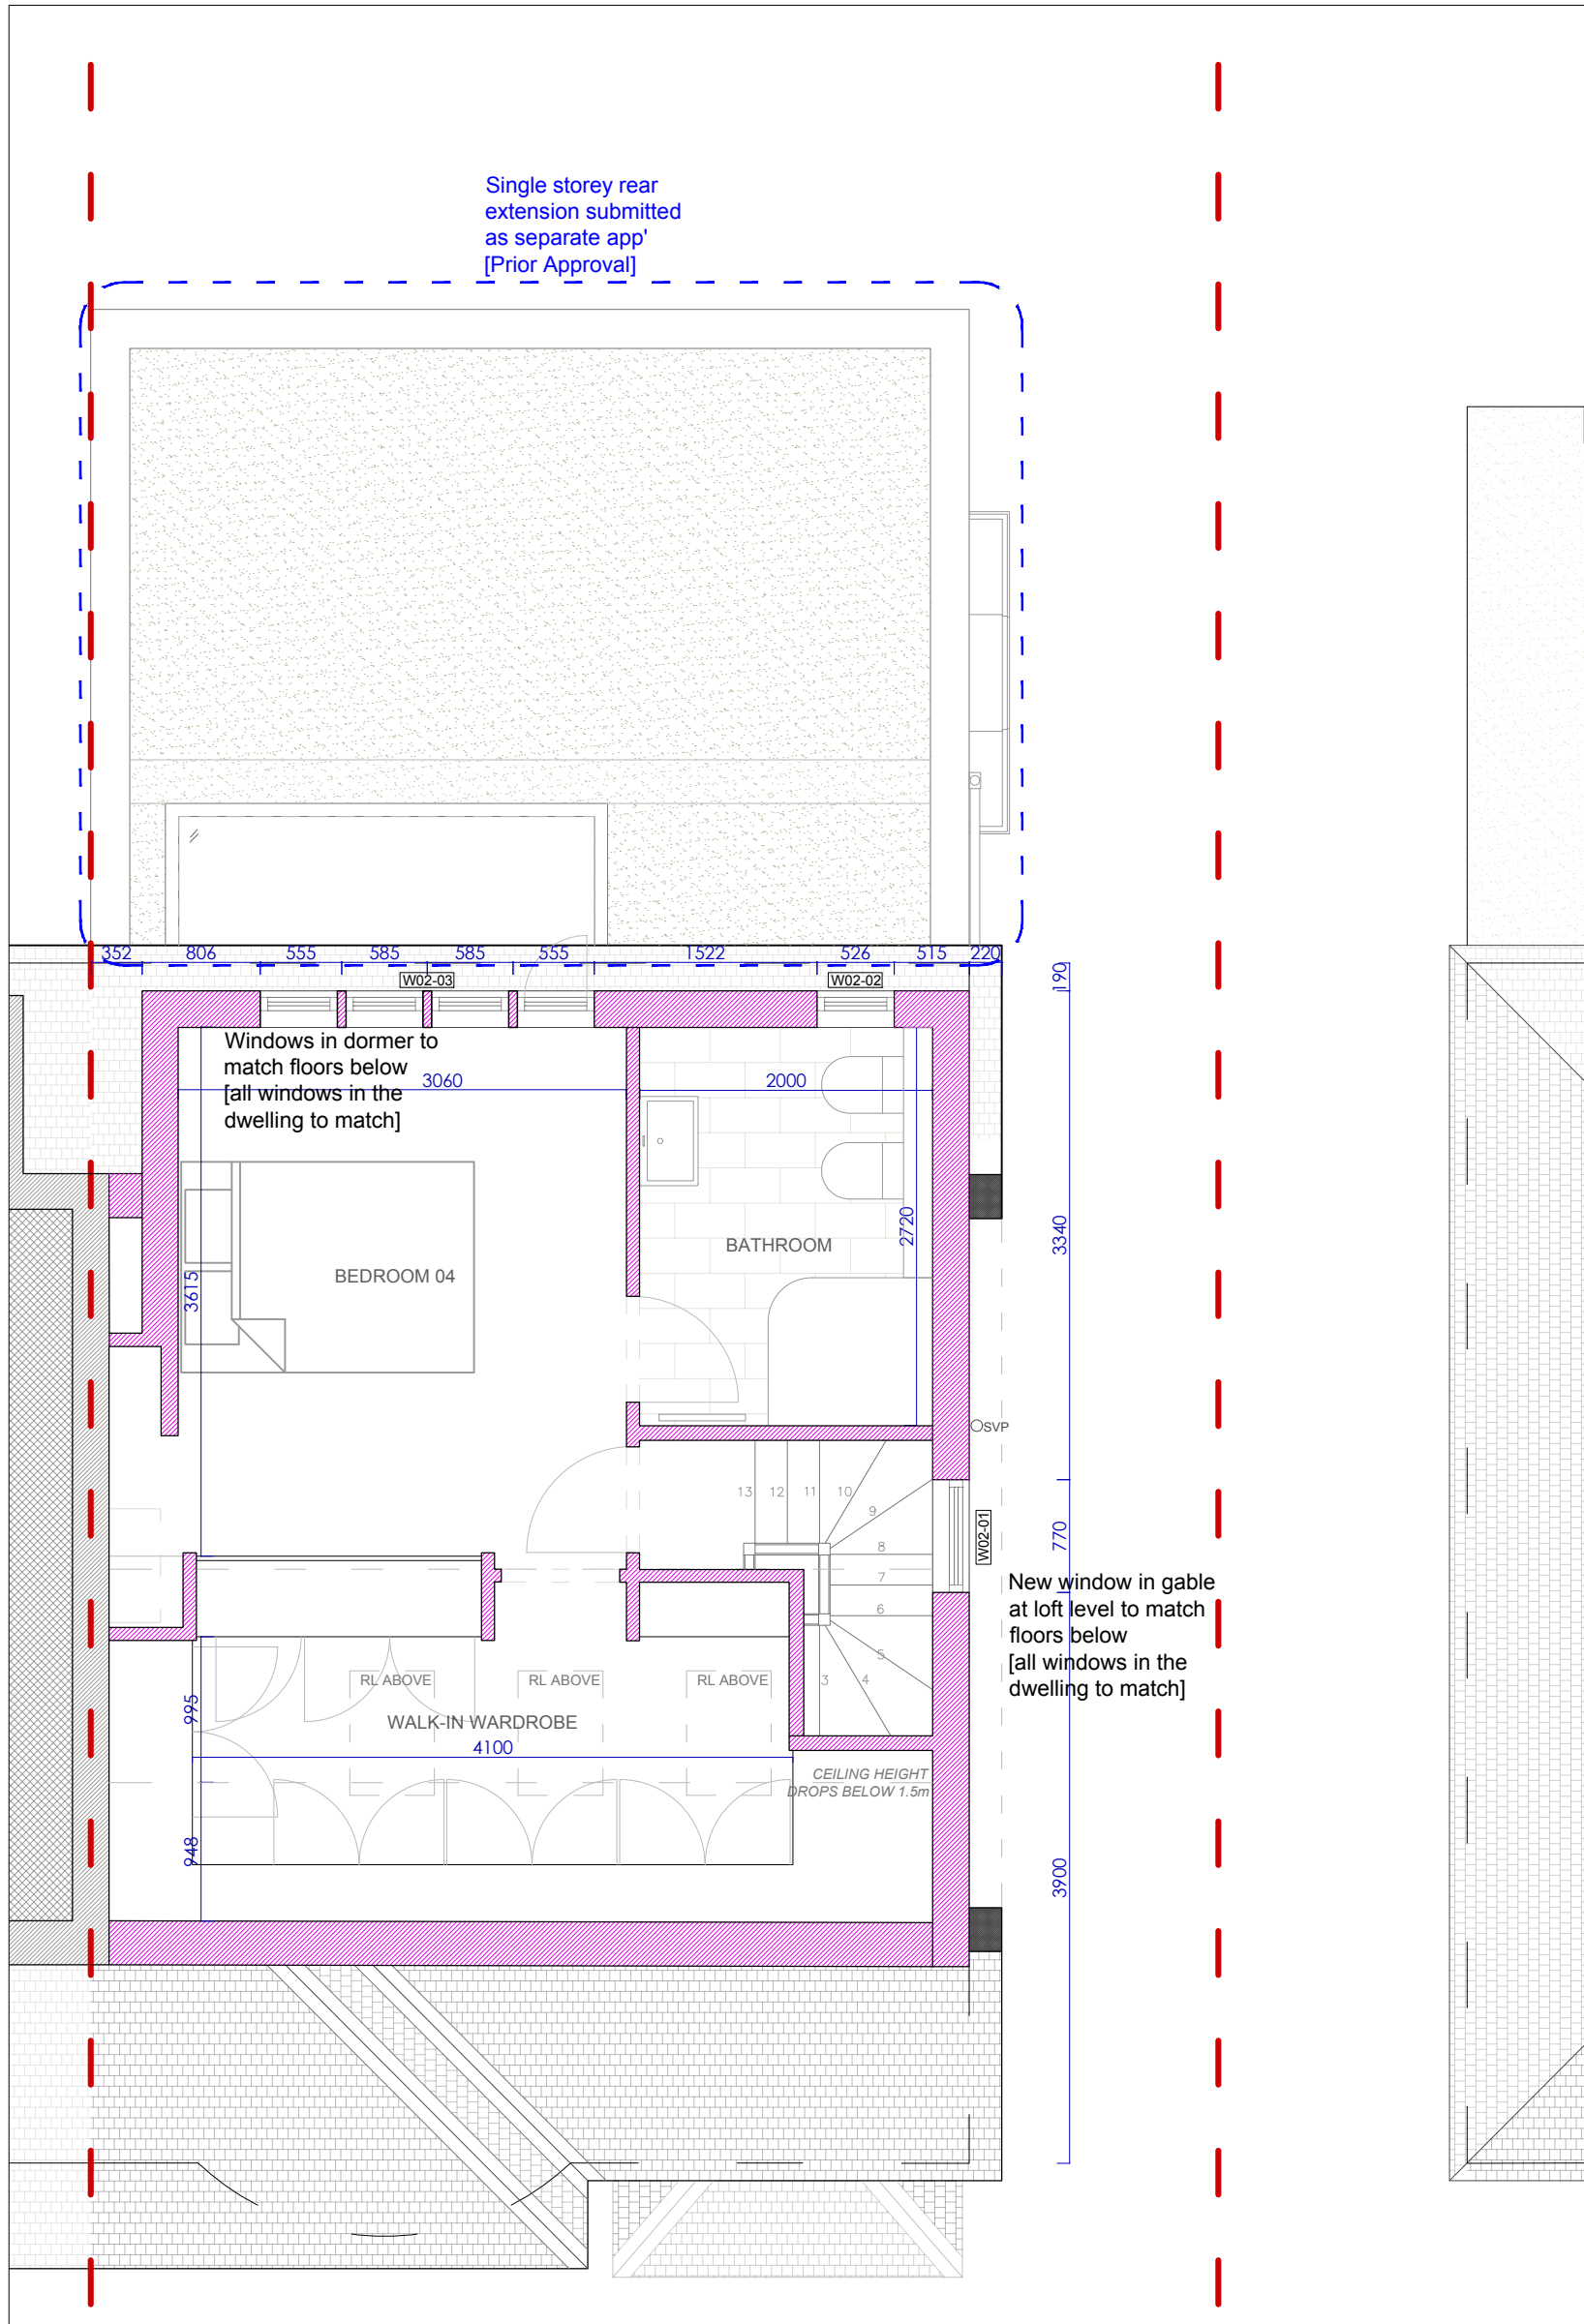

P-03 SECOND FLOOR PLAN, PROPOSED
00 / 1:50

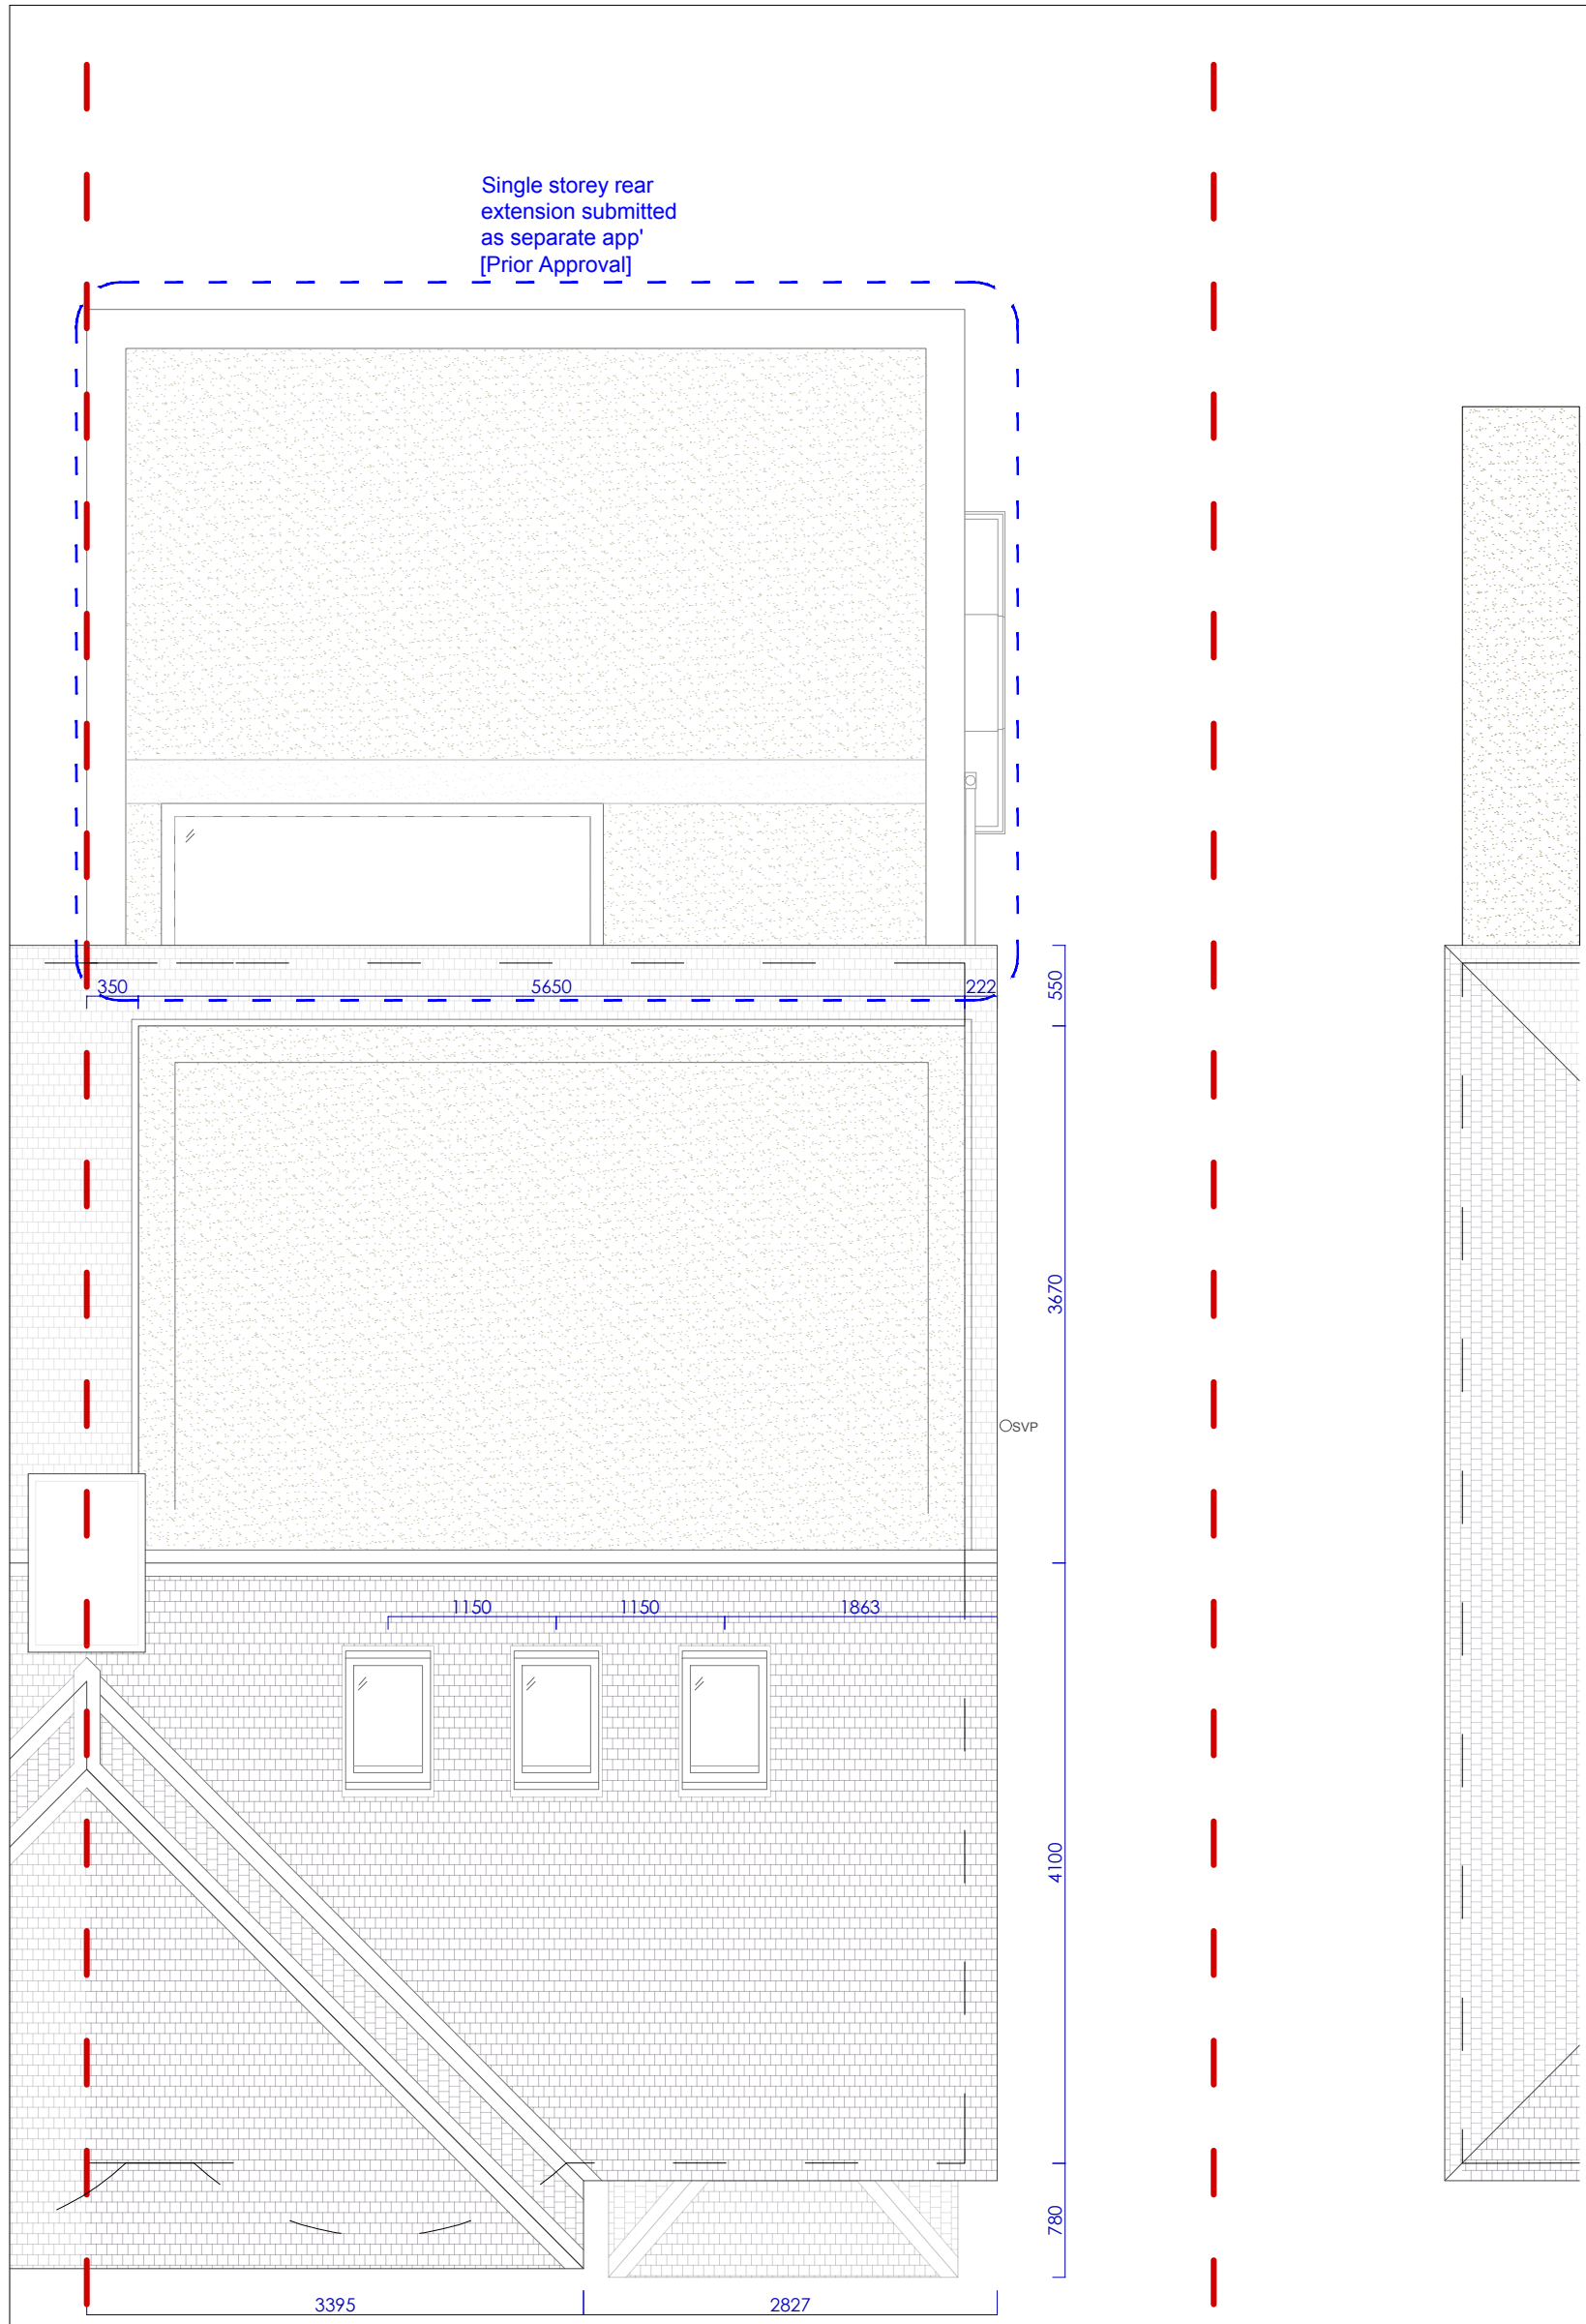

P-04 ROOF PLAN, PROPOSED
00 / 1:50

COHABIT DESIGN
4 Tweeddale Dr, Ickenham, UB8 3TT
020 8996 1000
cohabit.design@gmail.com

Project Sunningdale Ave 24
Client Mr & Mrs. RDC Aslam
Address 24 Sunningdale Ave, Ruislip HA4 8ST

Dwg Title PLANNING - PROPOSED
Dwg No. P-02 - P-07
Scale at A1 1:50
Rev. - A Date 25/05/2023

Property Boundary

0m 1m 2m

Calculation of the Volumetric Area of Roof Extension:
Hgt to Gable extension: $(5.14m \times 3.58m) / 4 = 19.2$ cubic metres
Dormer extension: $(5.14m \times 3.58m \times 2.6m \text{ height}) / 2 = 23.92$ cubic m.
Total additional volume = 43.12 cubic metres.