




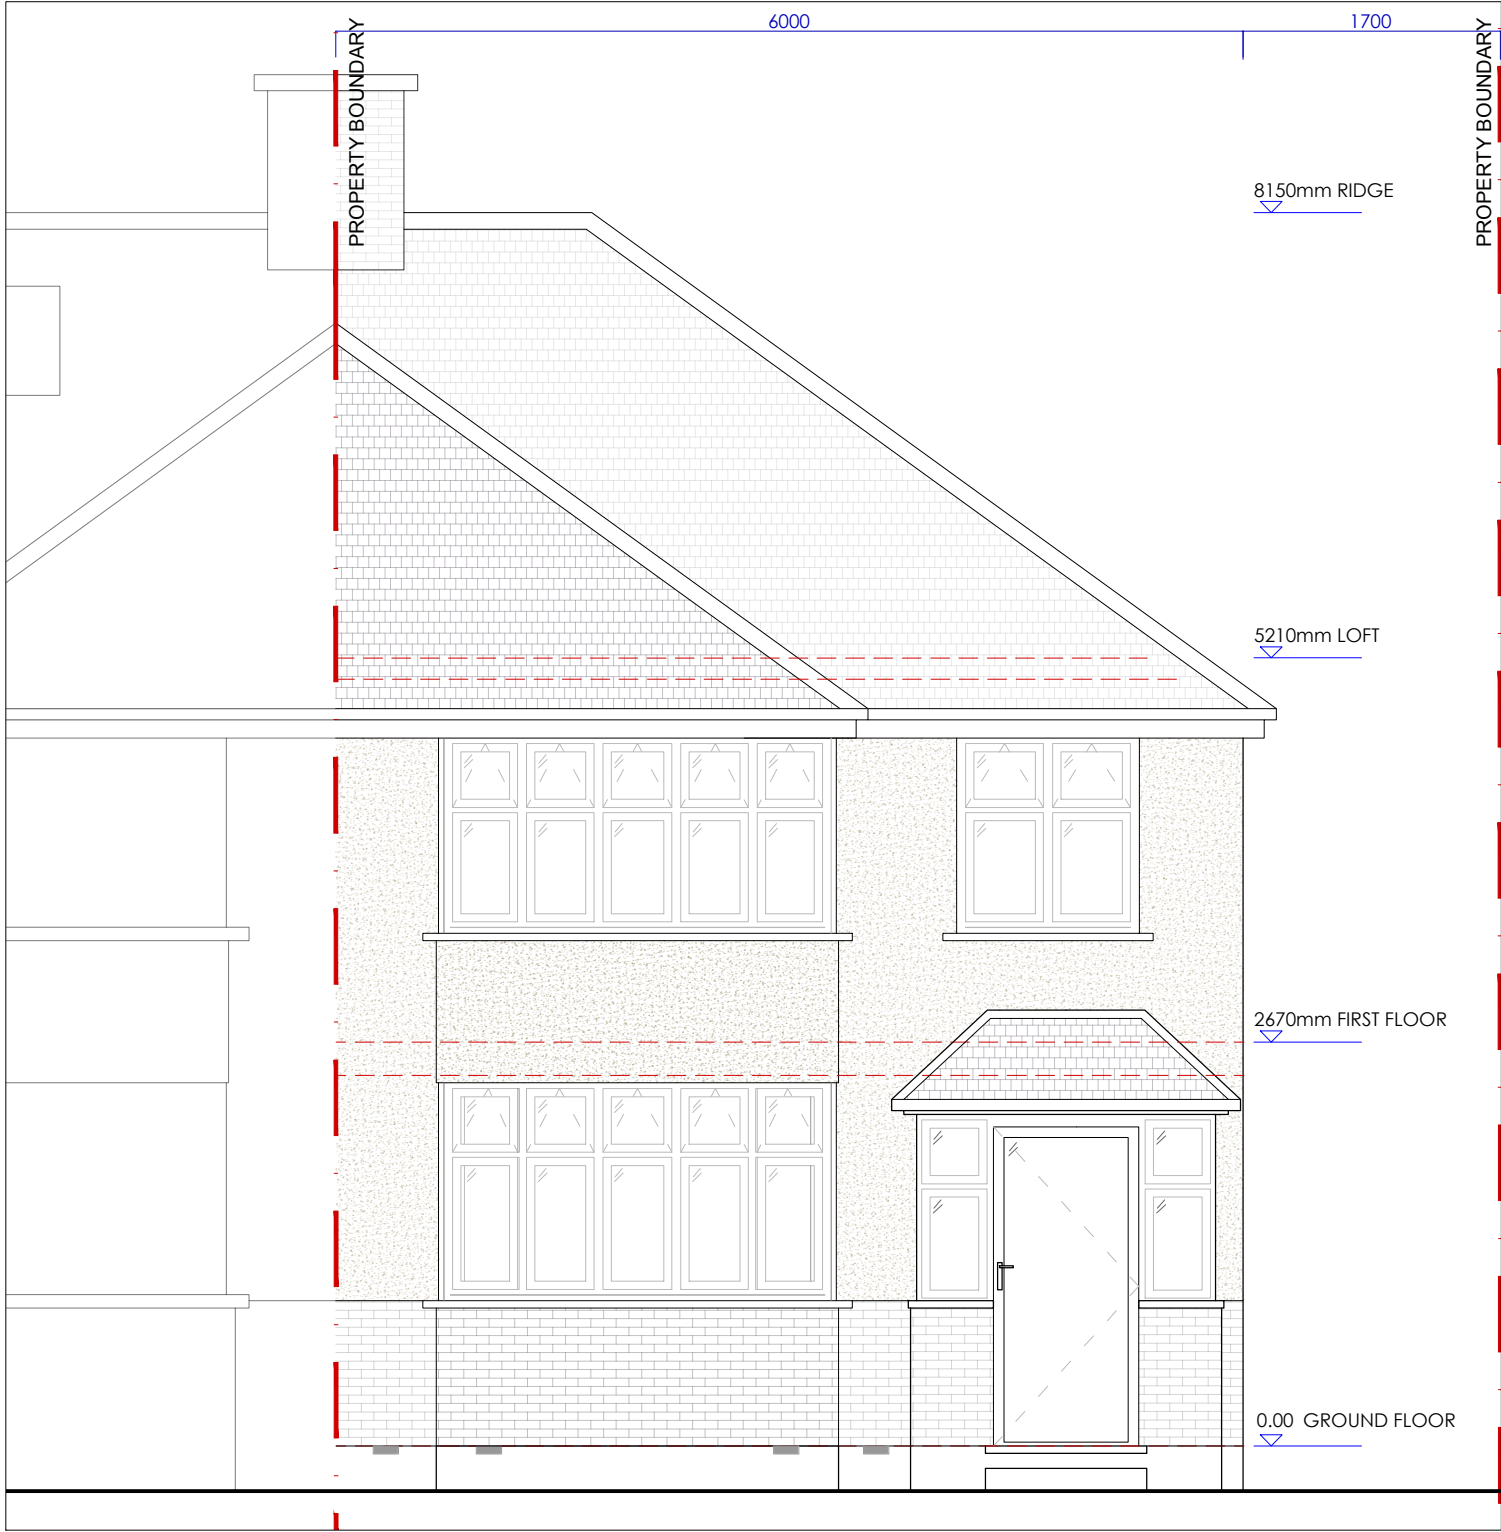


(E-05) FRONT (SOUTH-EAST) ELEVATION - EXISTING
00 / 1:50

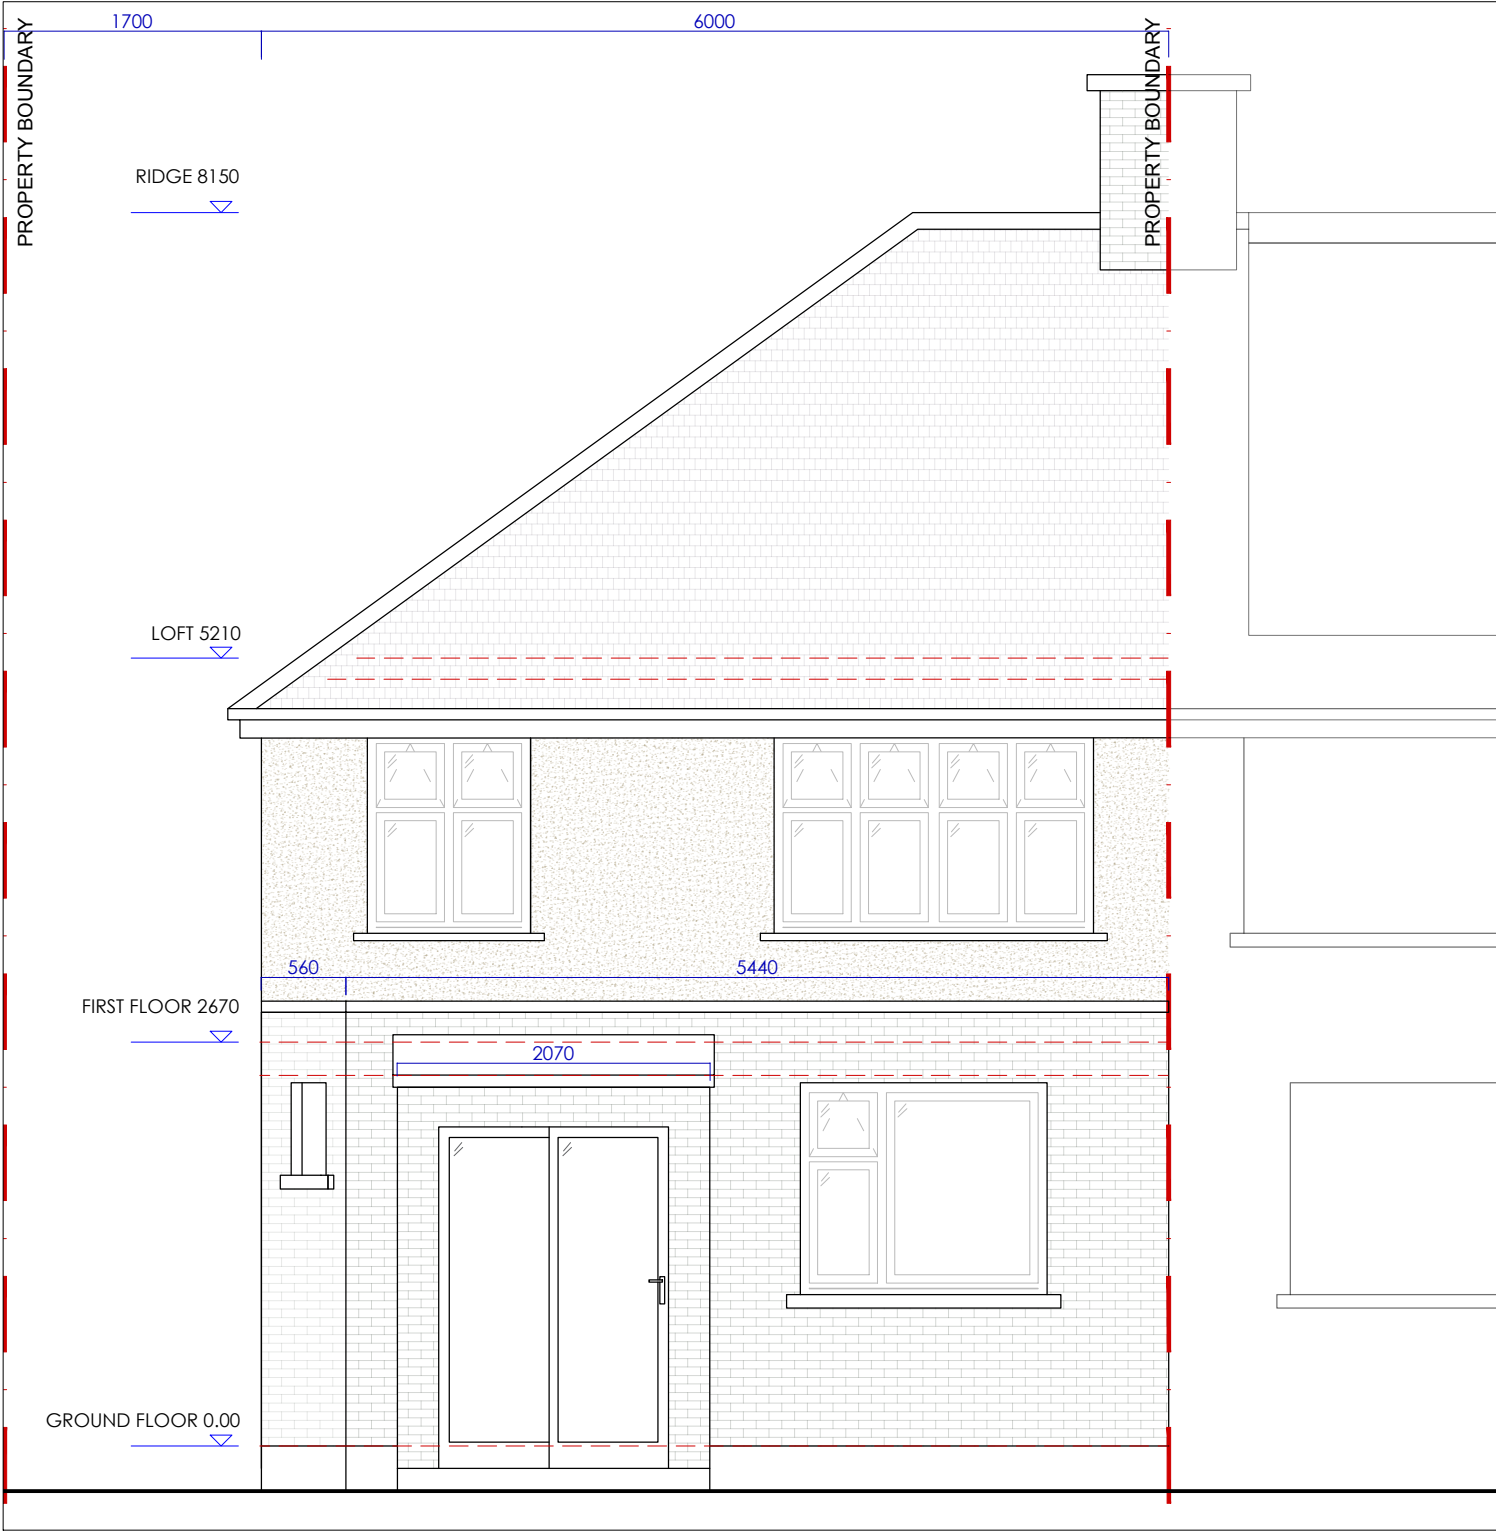


(E-07) REAR (NORTH-WEST) ELEVATION - EXISTING
00 / 1:50

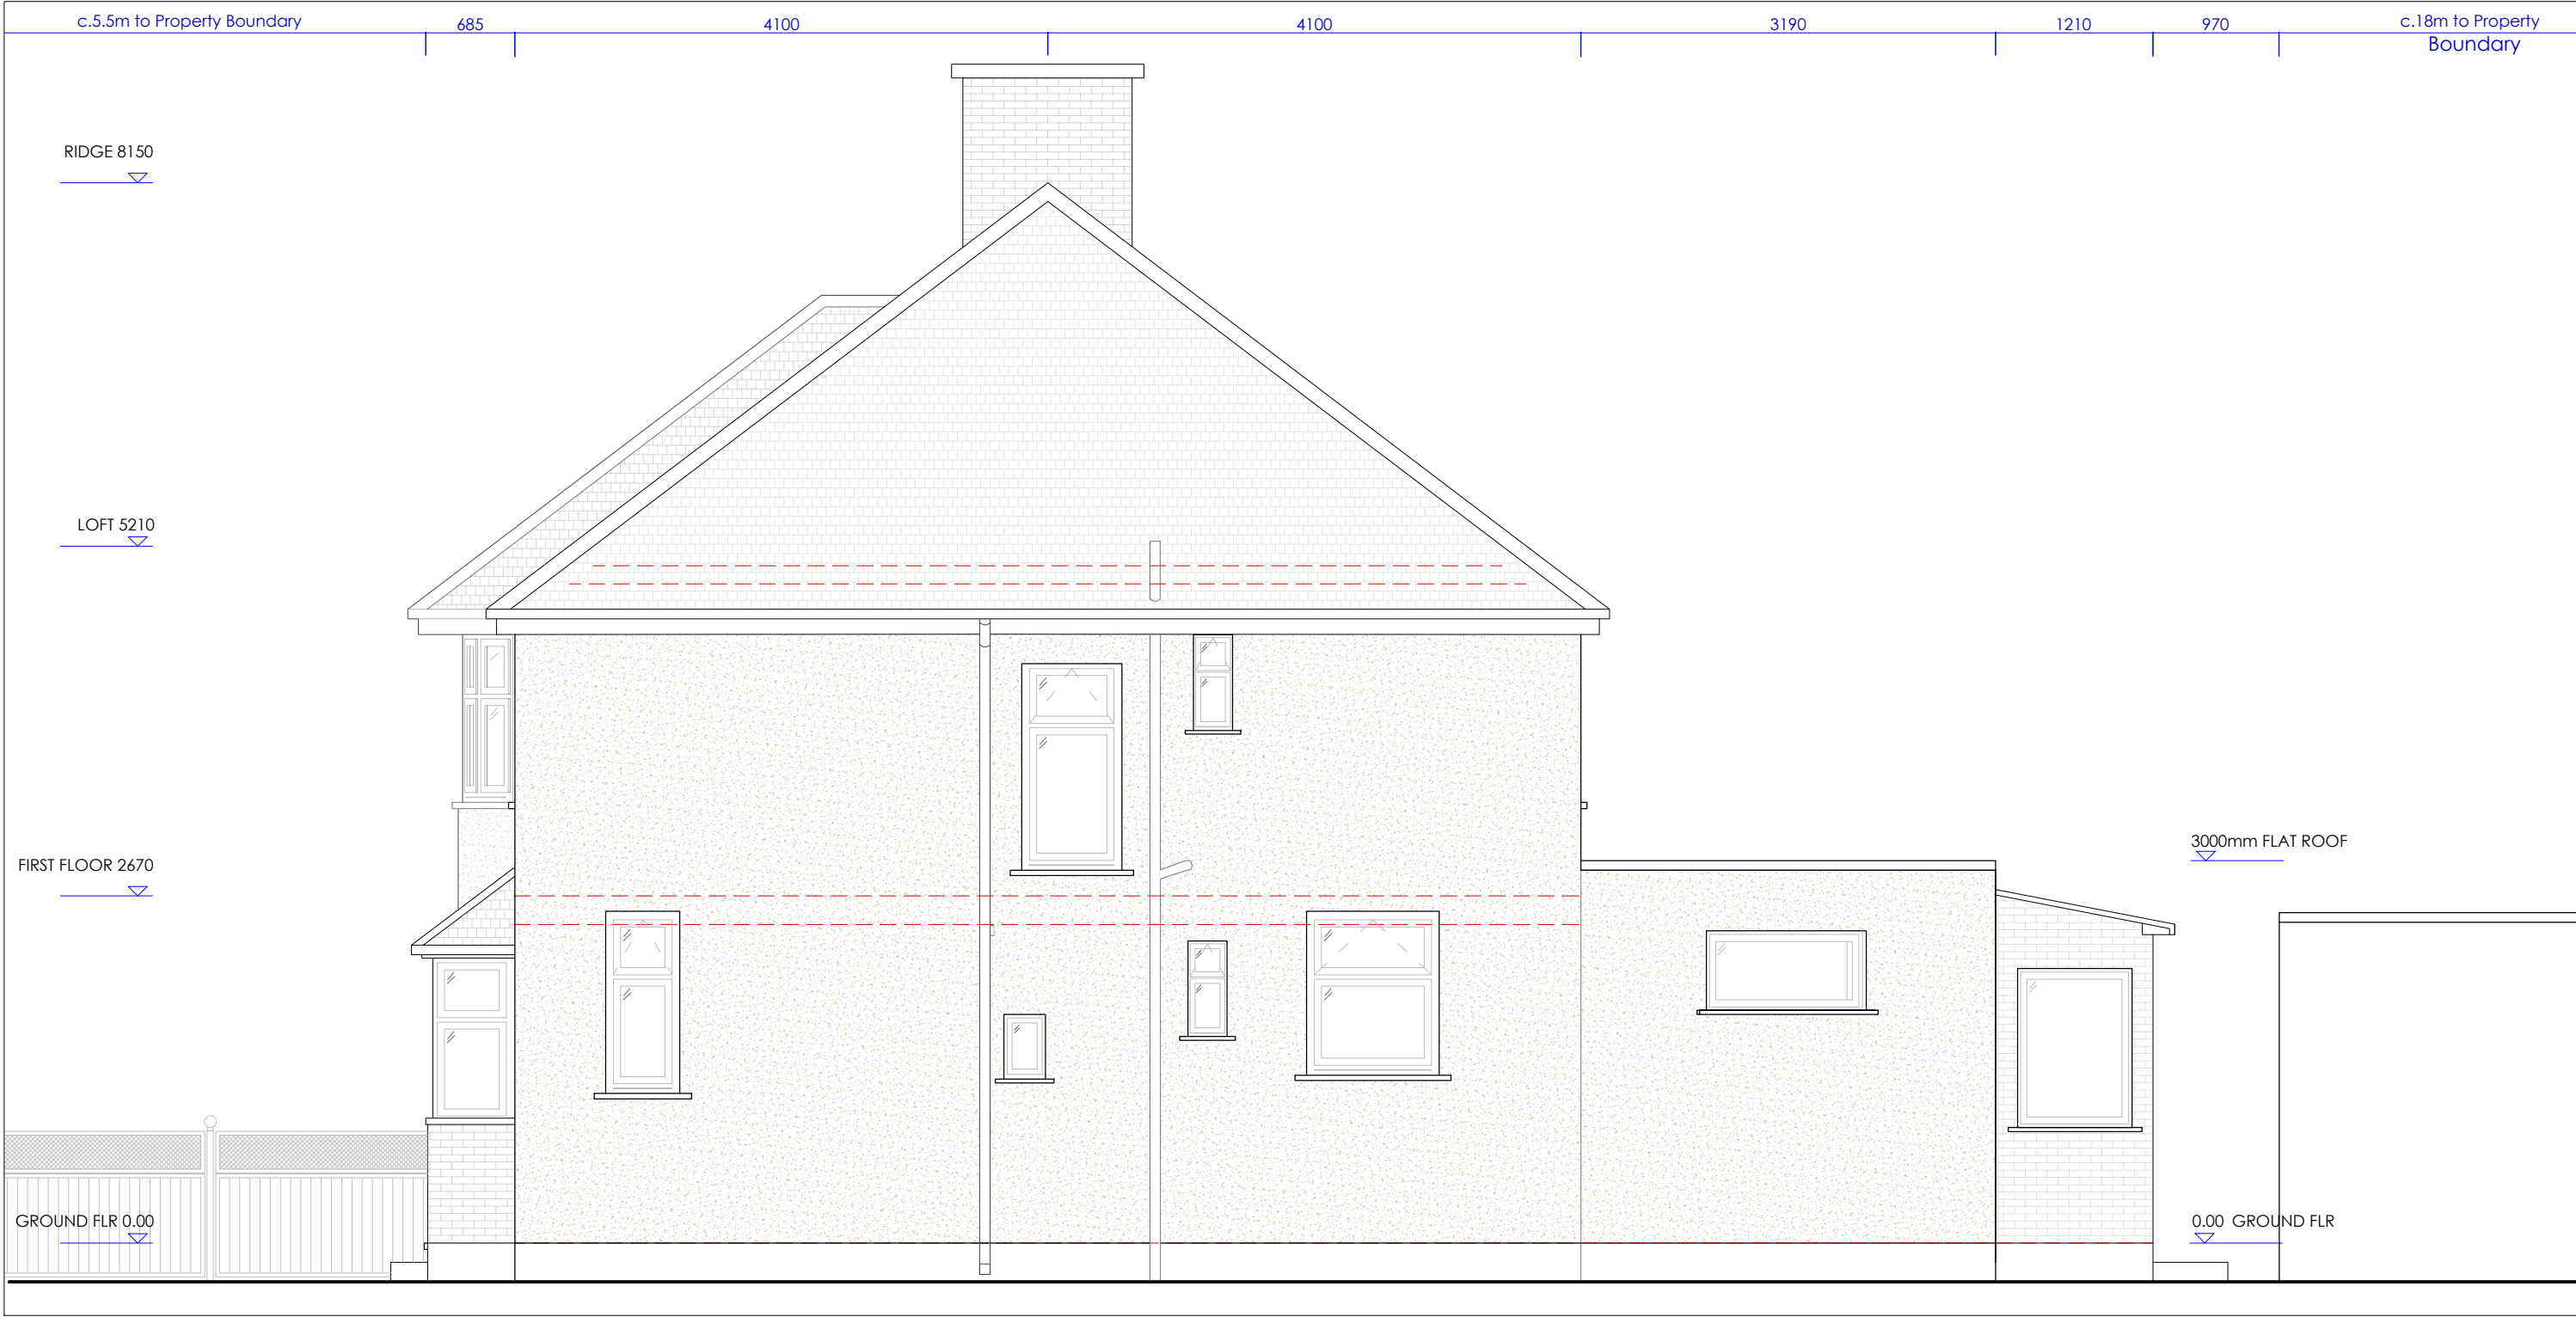


(E-06) SIDE (NORTH-EAST) ELEVATION - EXISTING
00 / 1:50

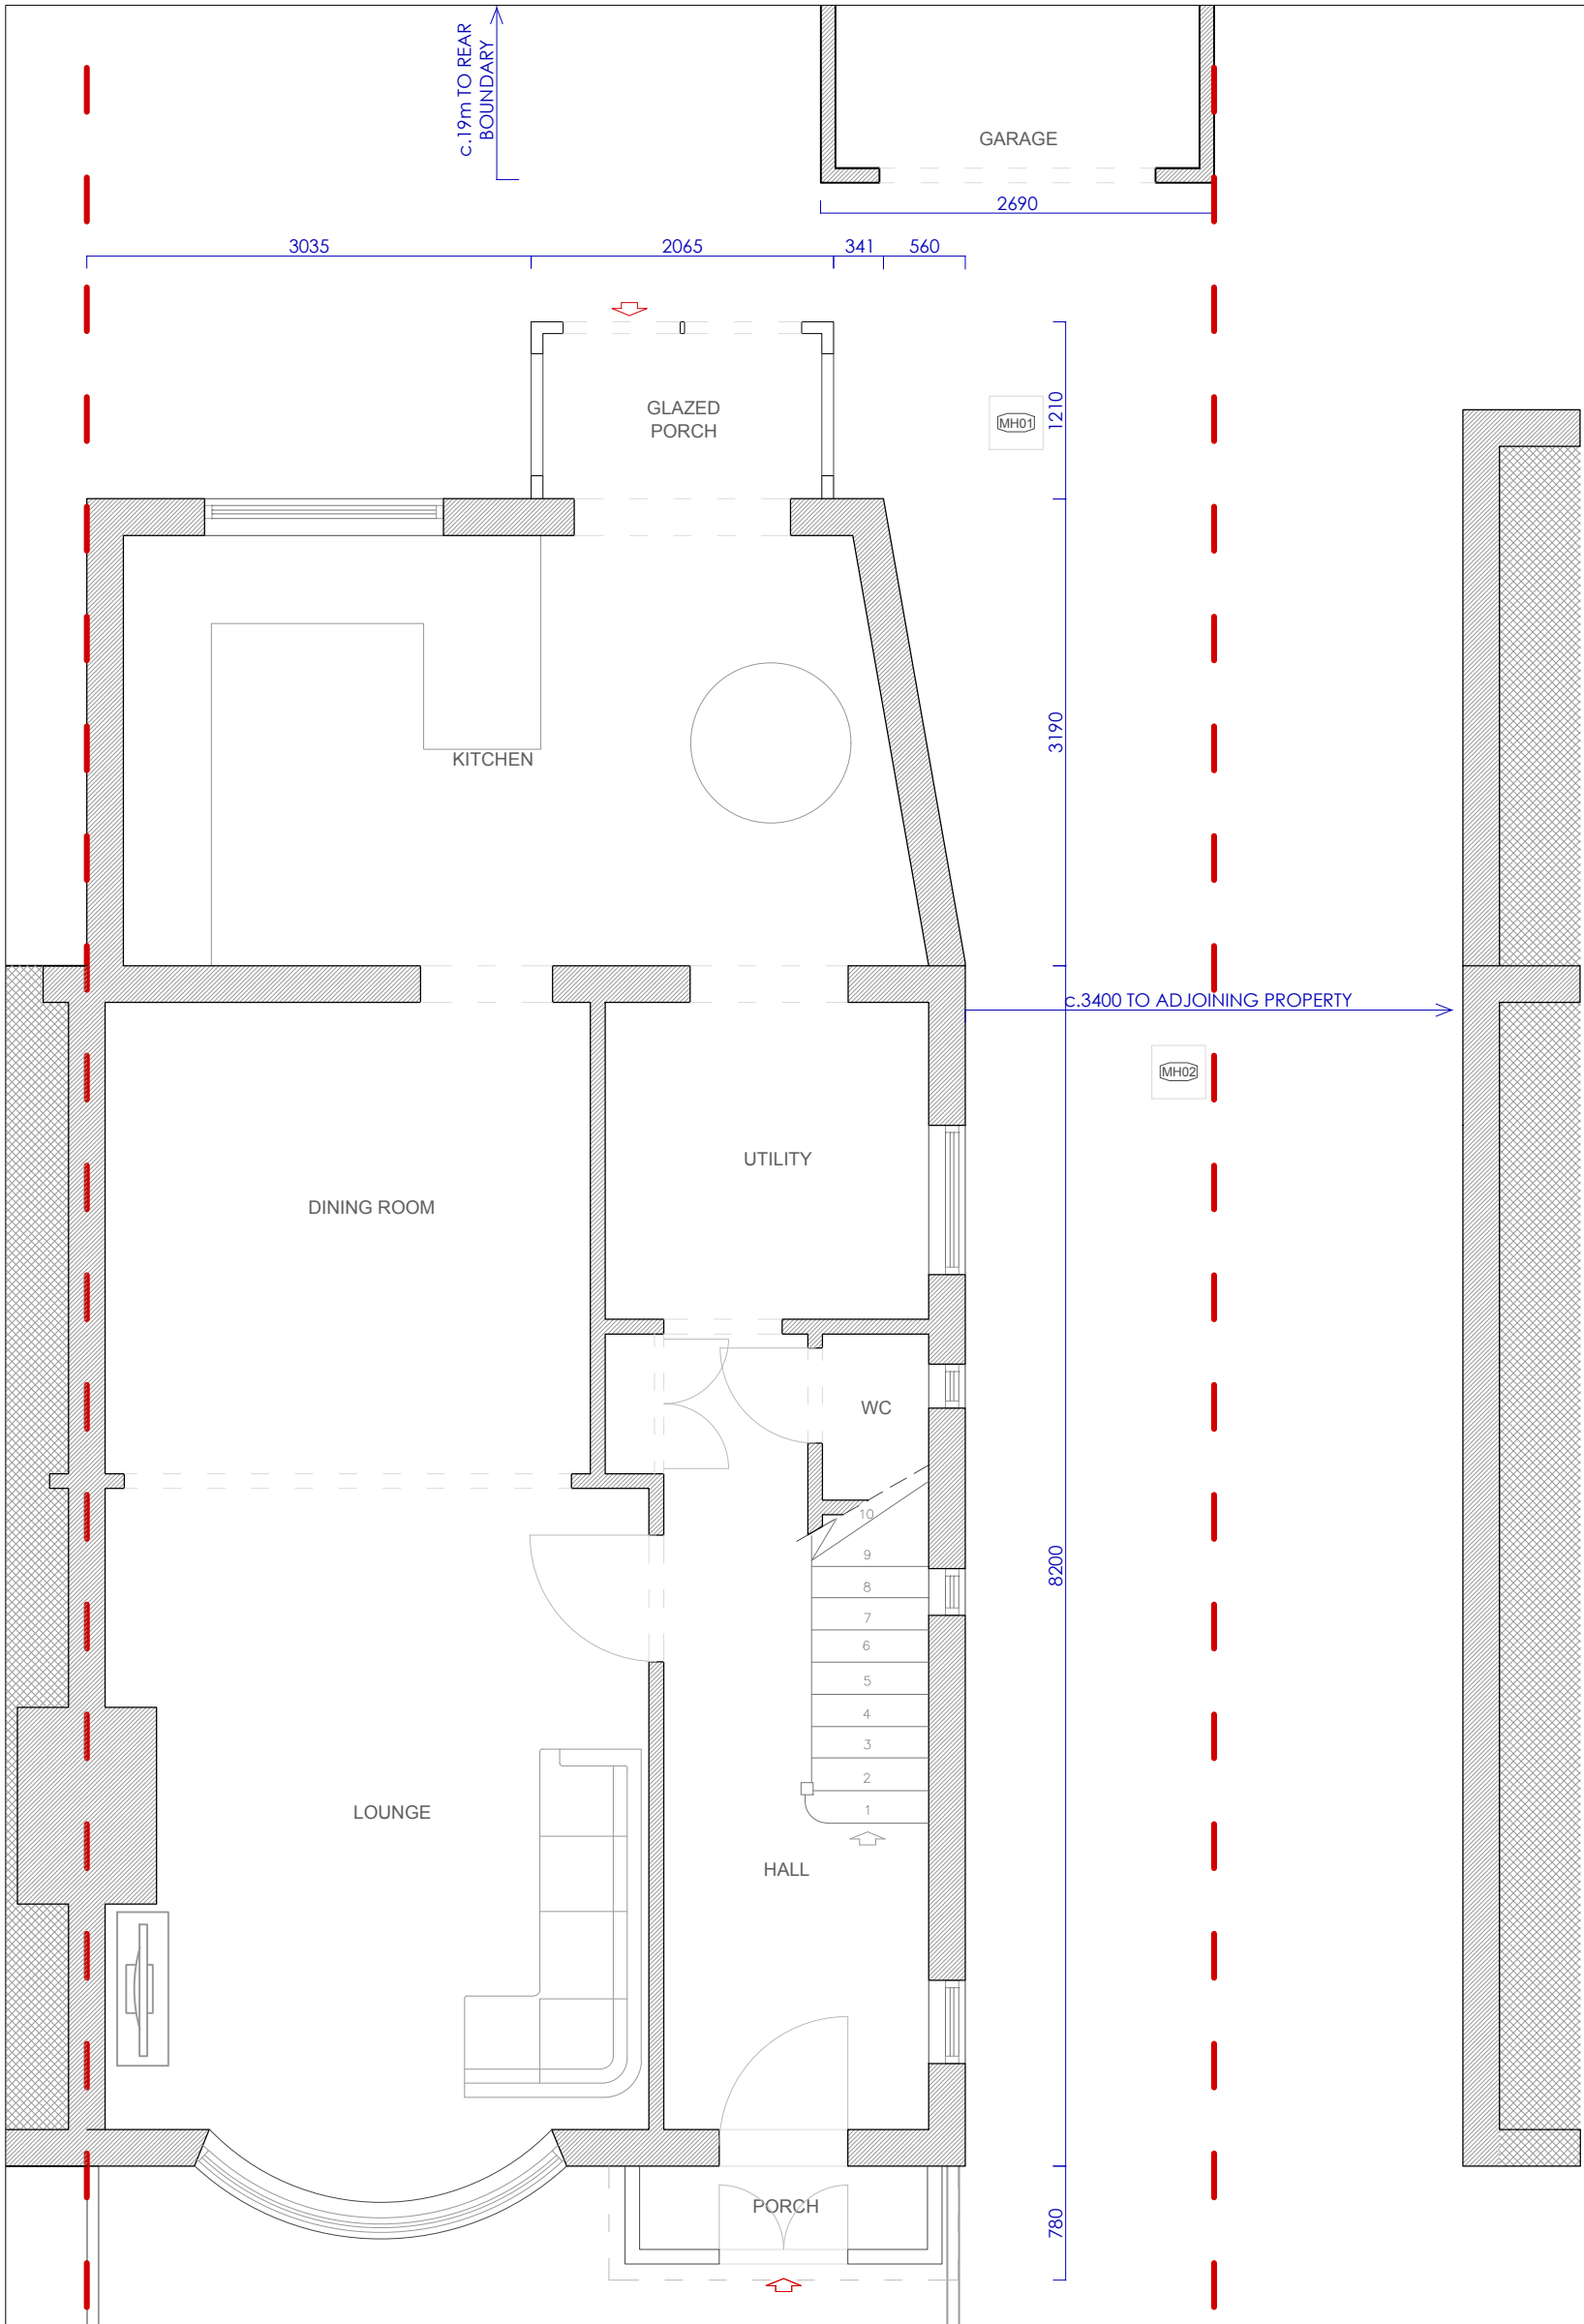

(E-01) EXISTING GROUND FLOOR PLAN
00 / 1:50

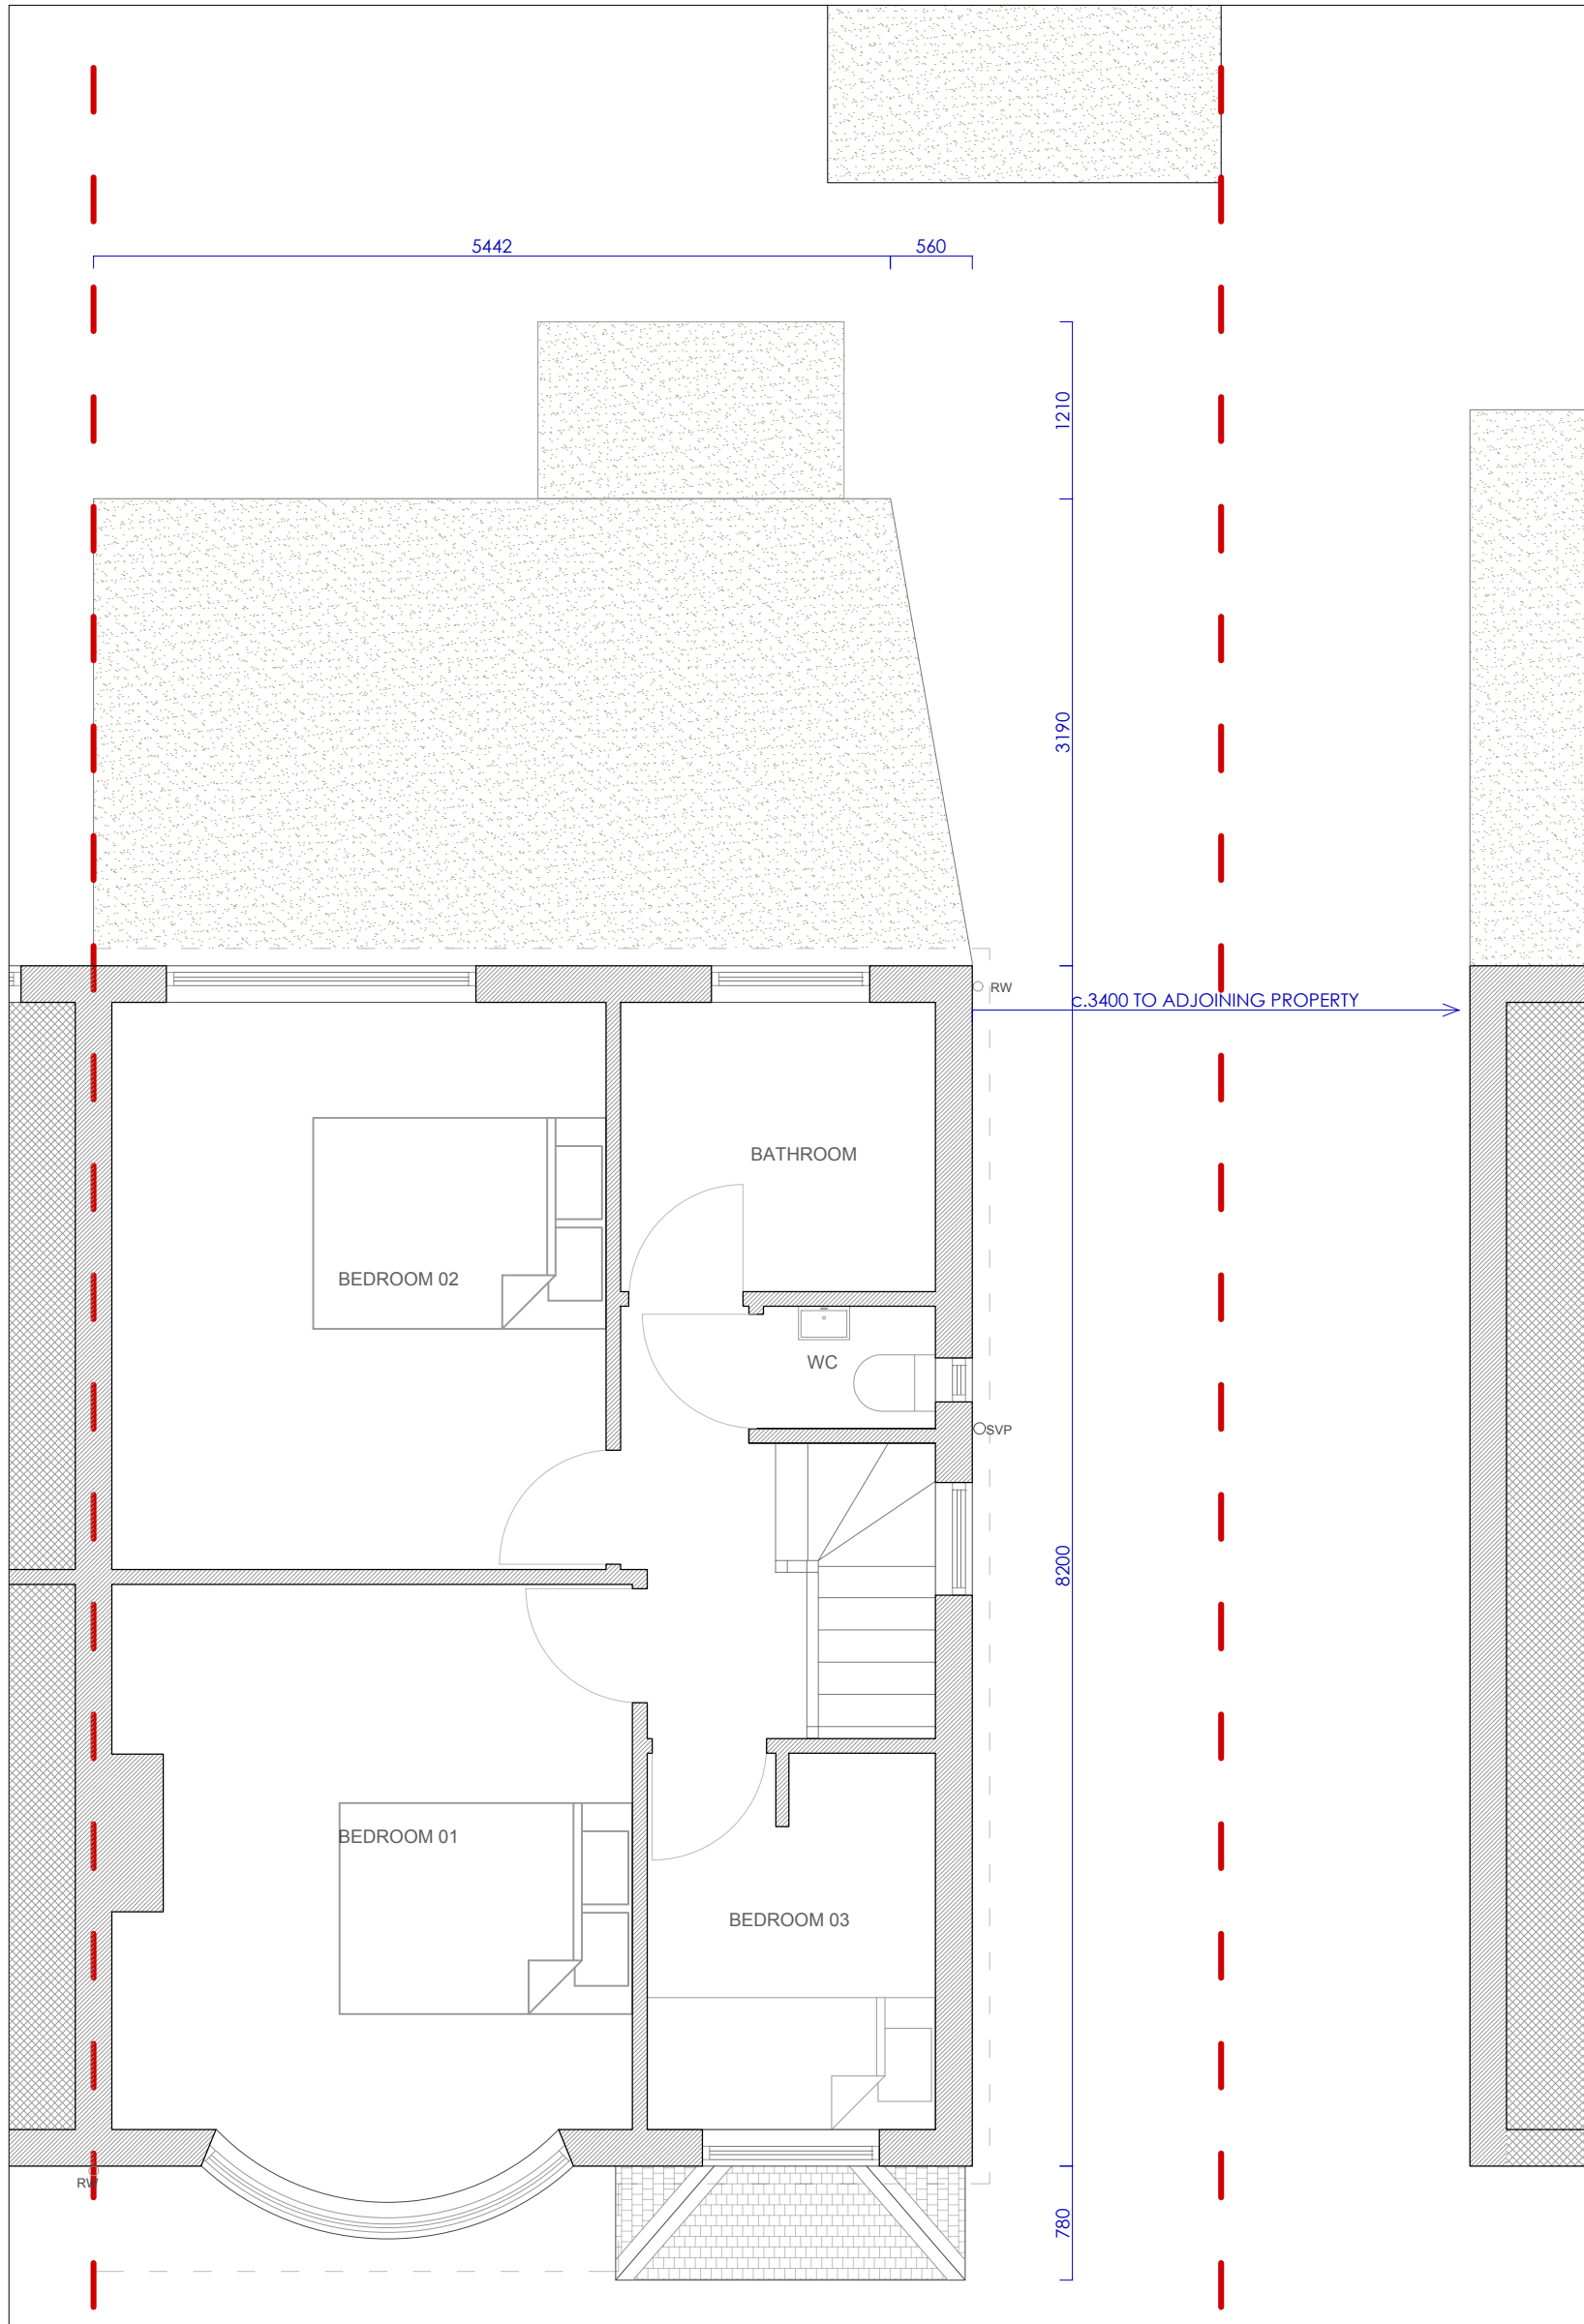

(E-02) EXISTING FIRST FLOOR PLAN
00 / 1:50

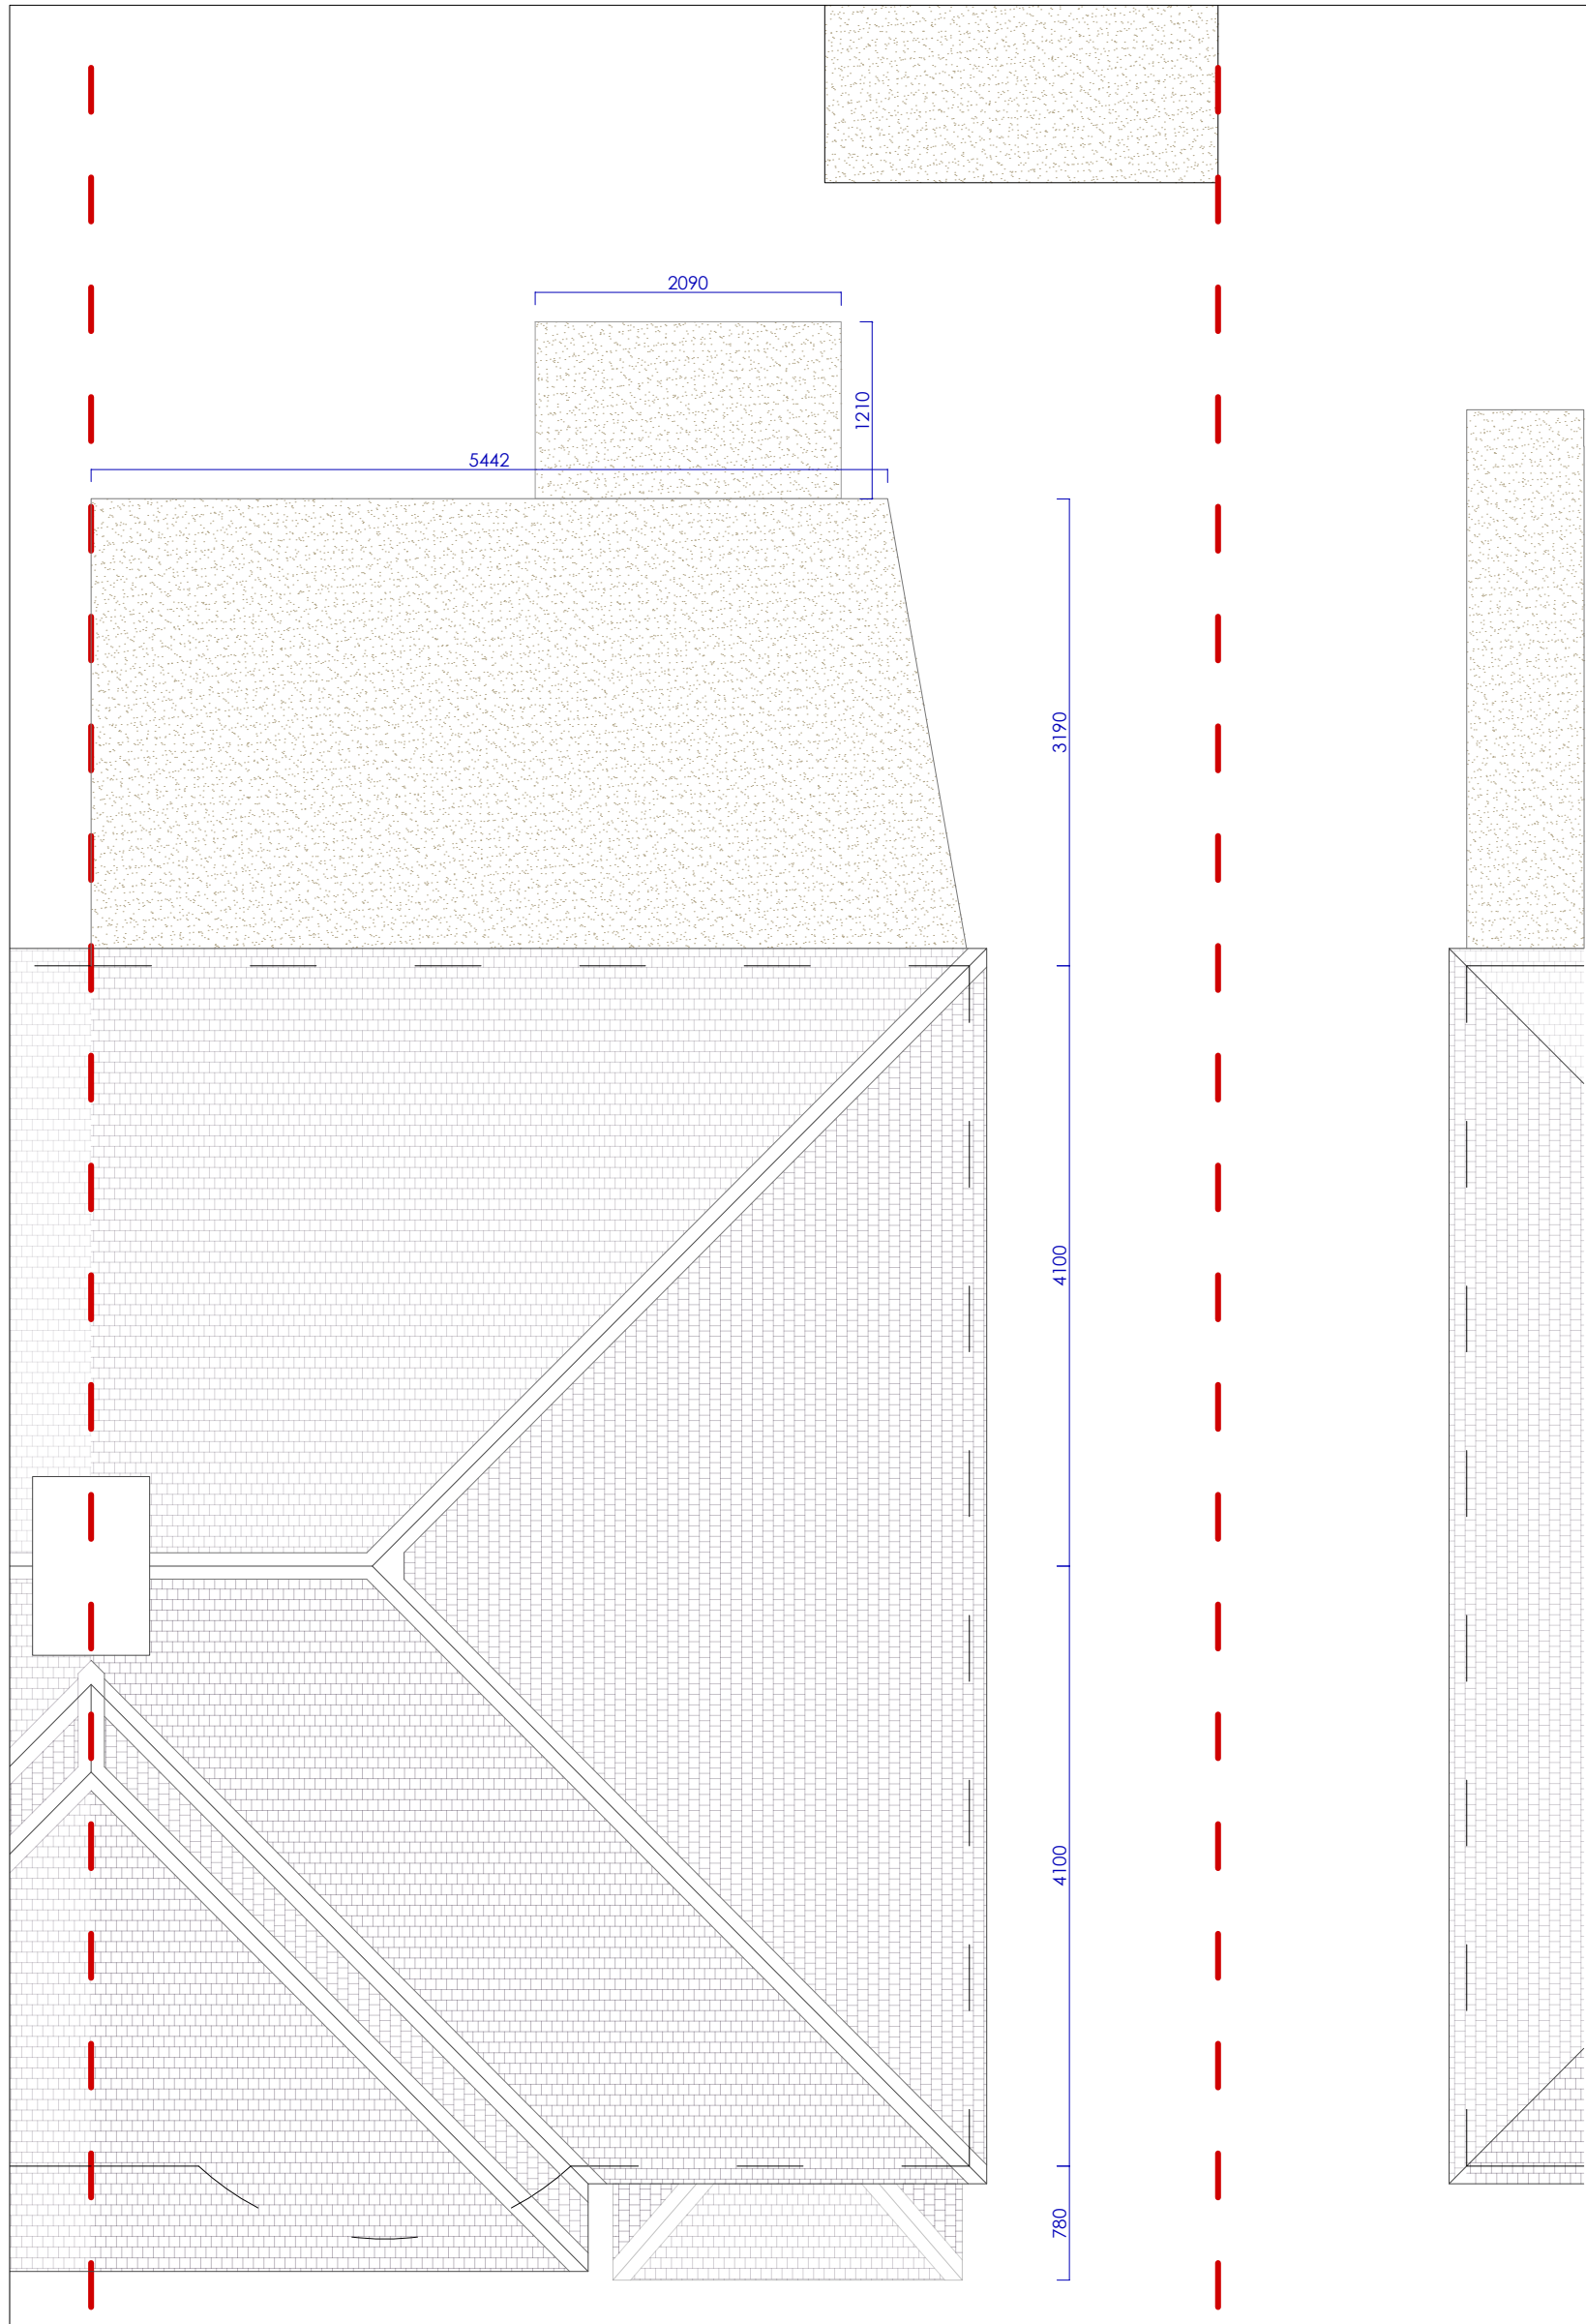

(E-04) EXISTING ROOF PLAN
00 / 1:50

Project Client Address	SunningdaleAve24			Dwg Title Dwg No. Scale at A1 Rev.	PLANNING - EXISTING E-01 - E-06 1:50 Date 25/05/2023
	Mr & Mrs. R&C Aslam				
	24 Sunningdale Ave.				
	Rushlip HA9 9SR				
COHABIT DESIGN				4 Tweeddale Dr, Ickenham, UB108TT cohahit.design@gmail.com	

