




Existing Ground Floor Plan

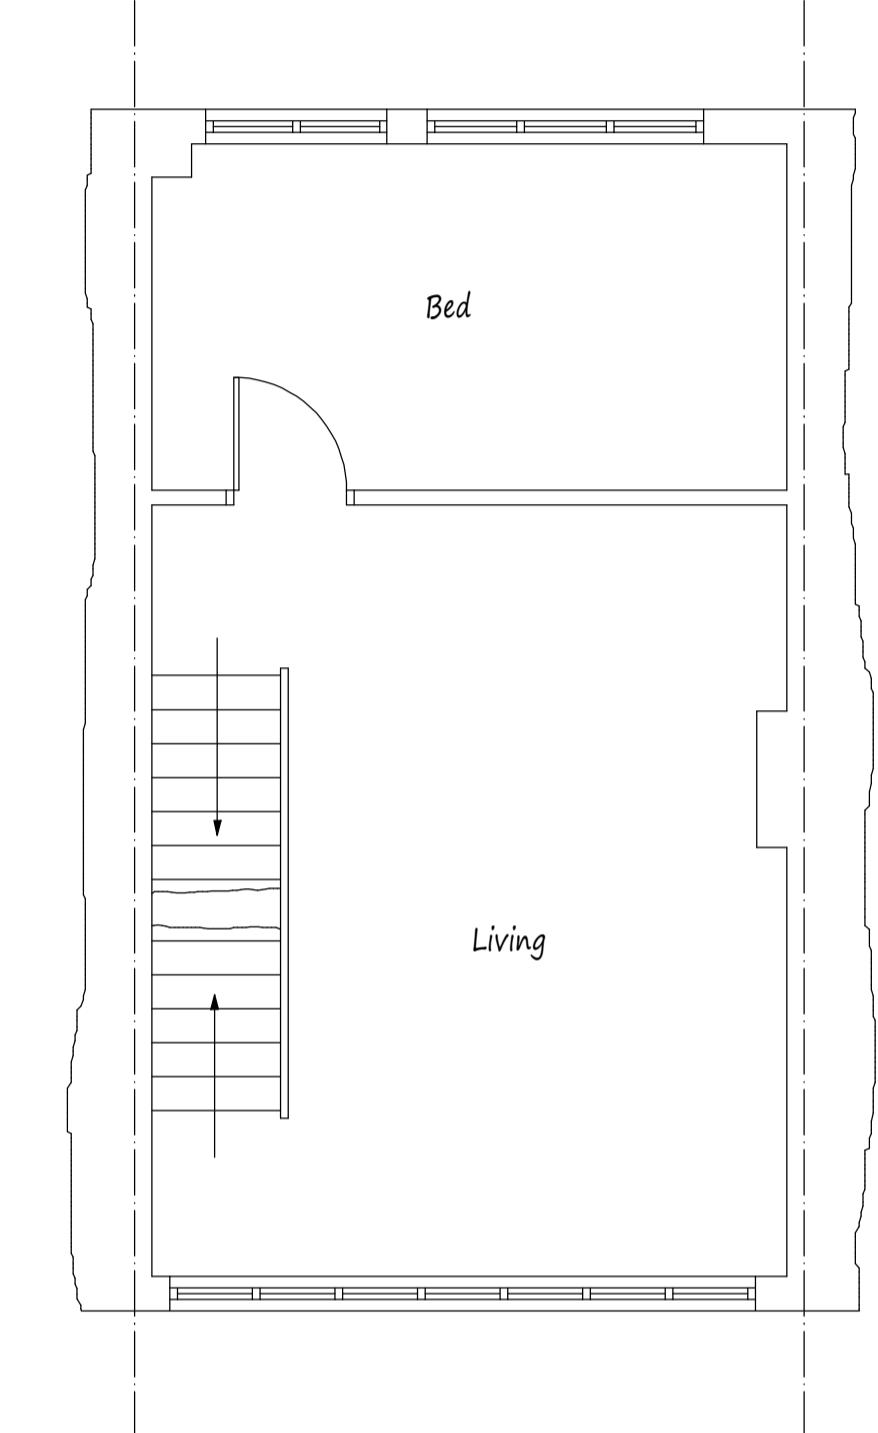

Existing First Floor Plan

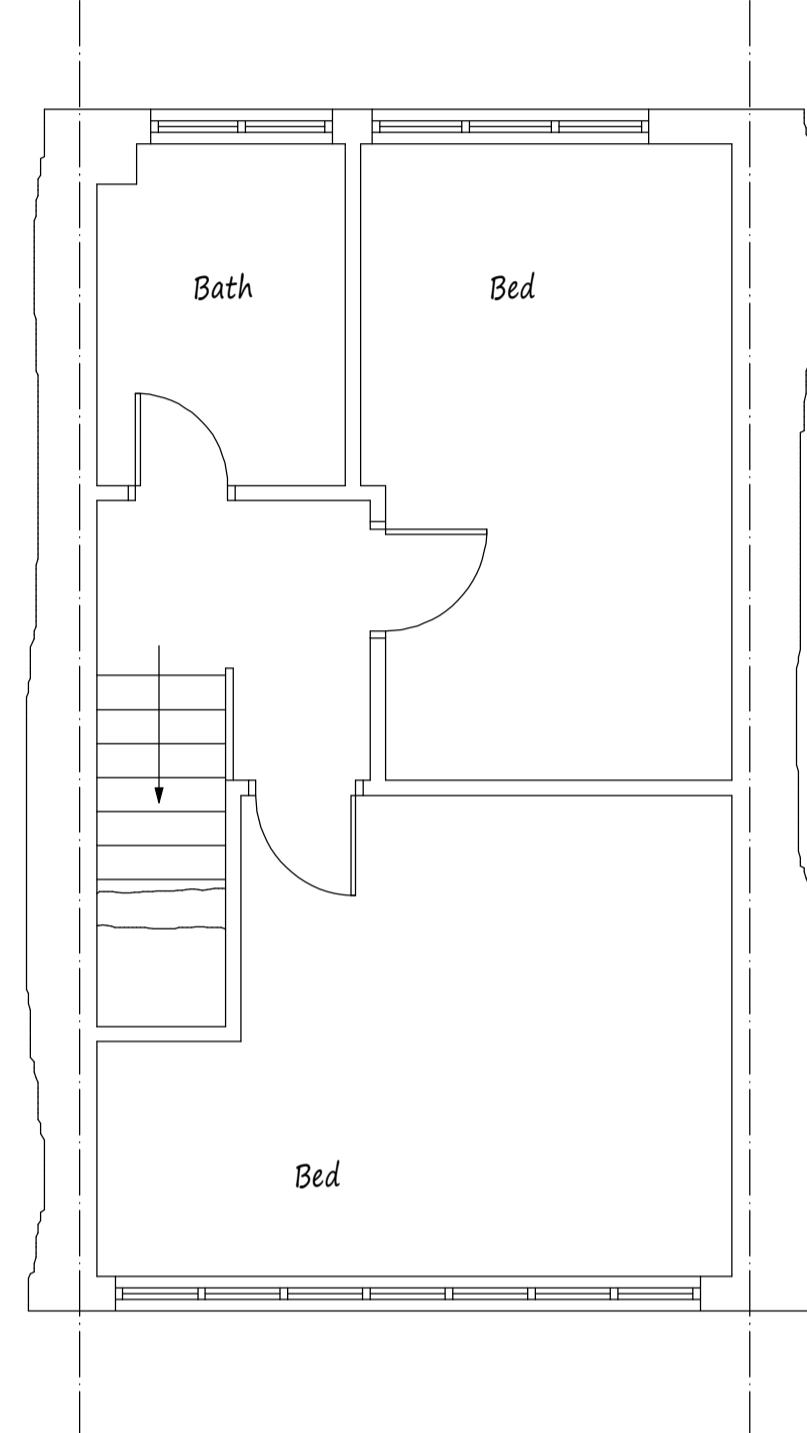


Existing Second Floor Plan

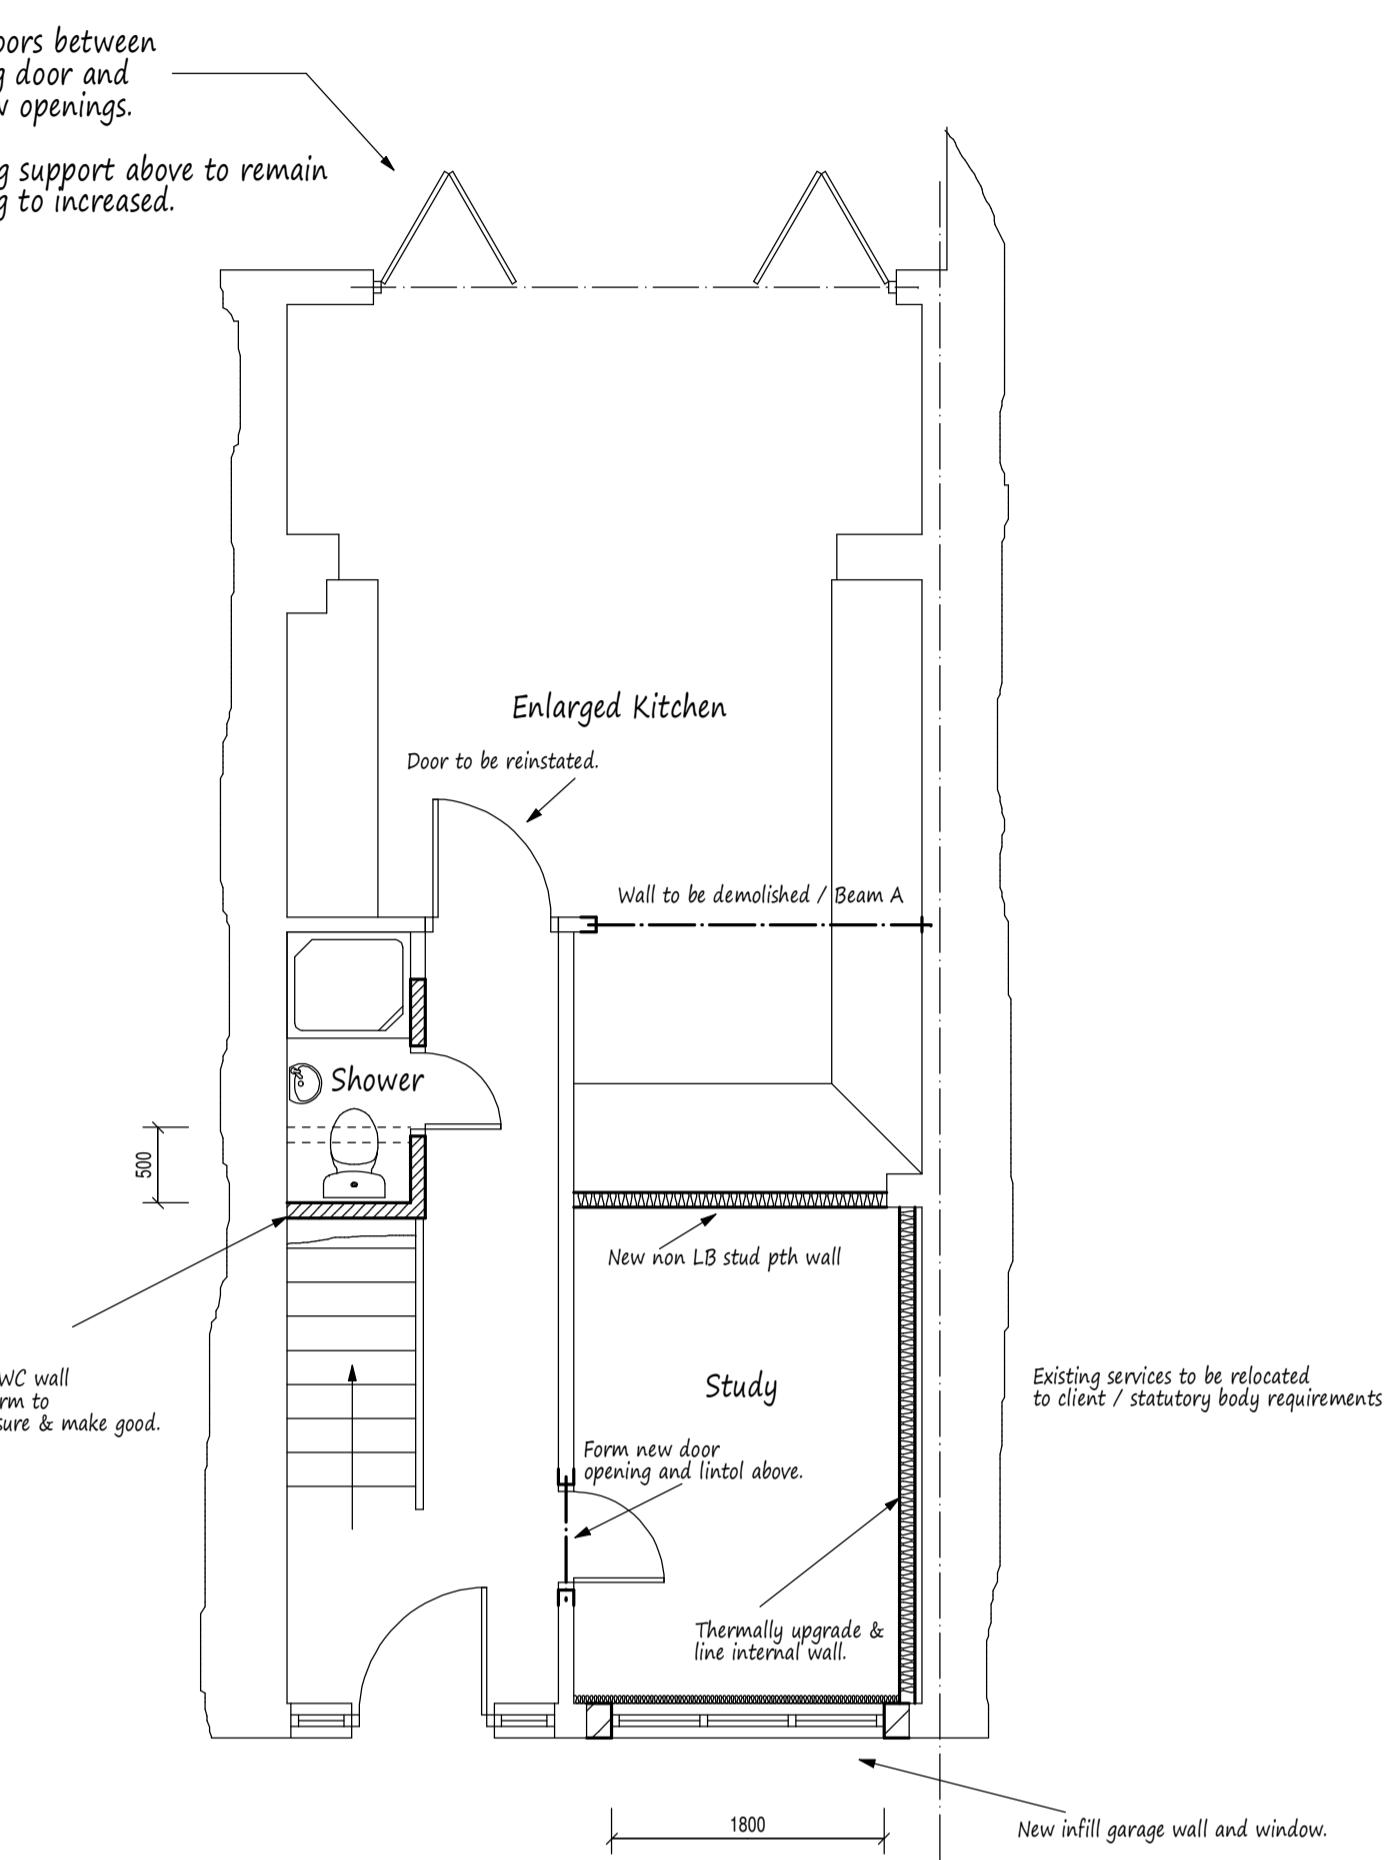


Proposed Ground Floor Plan




Front Elevation

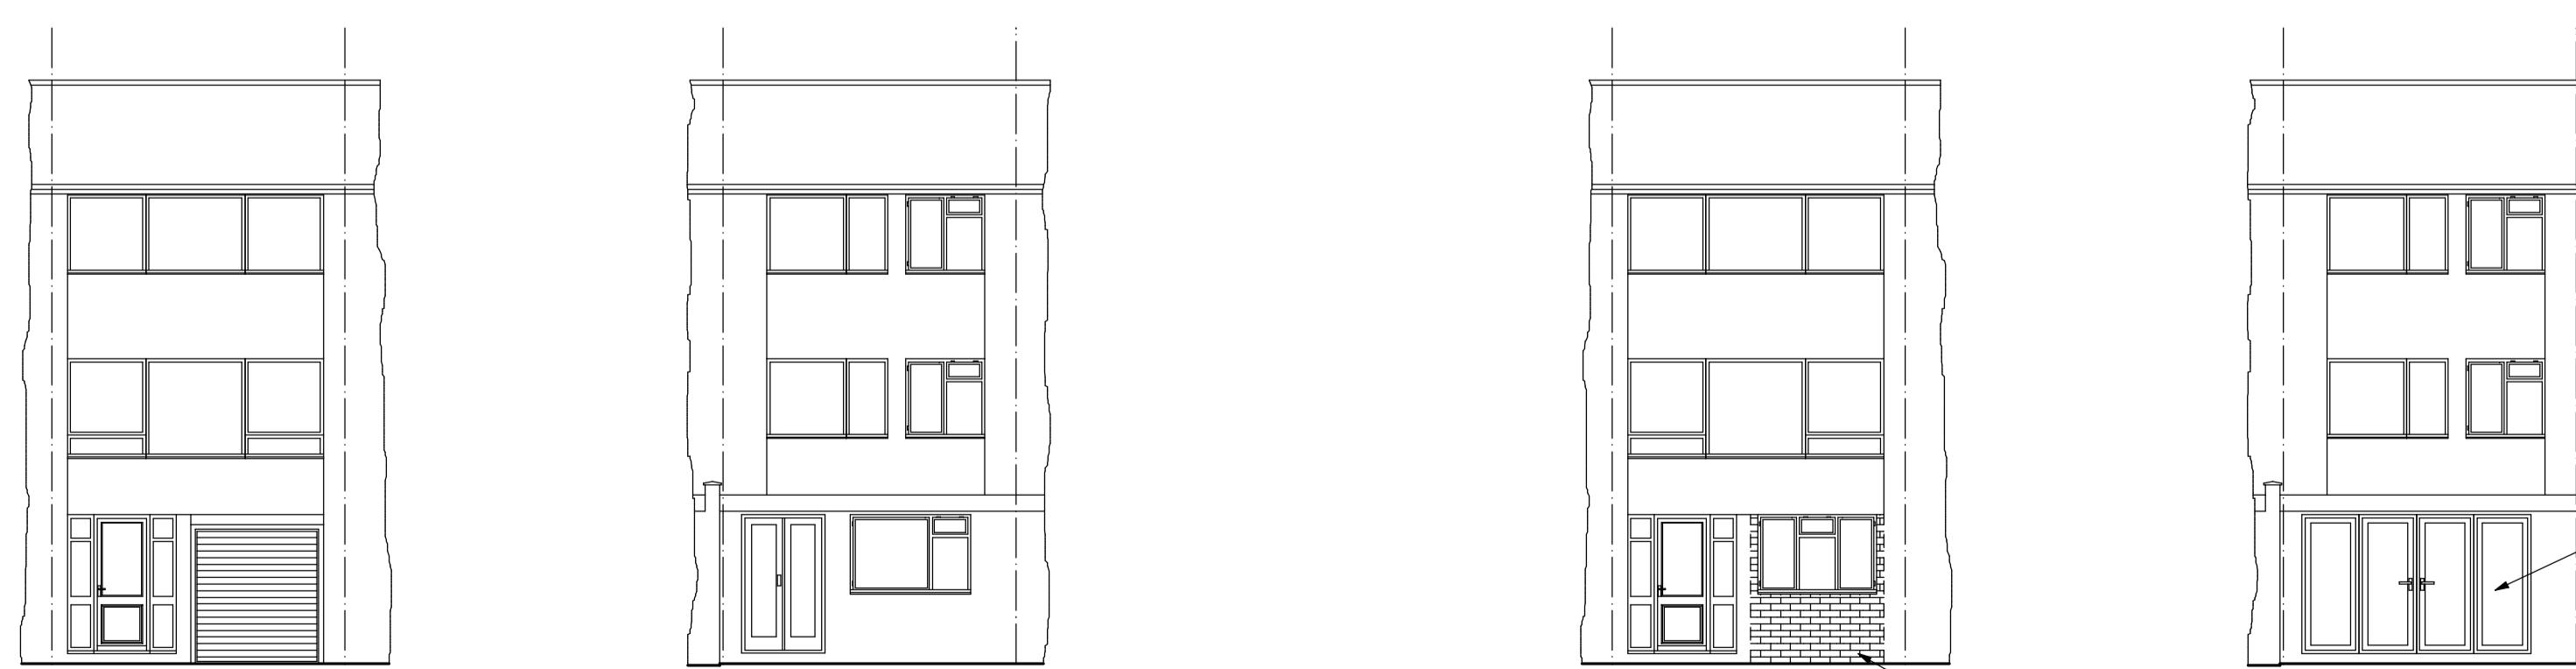



Rear Elevation

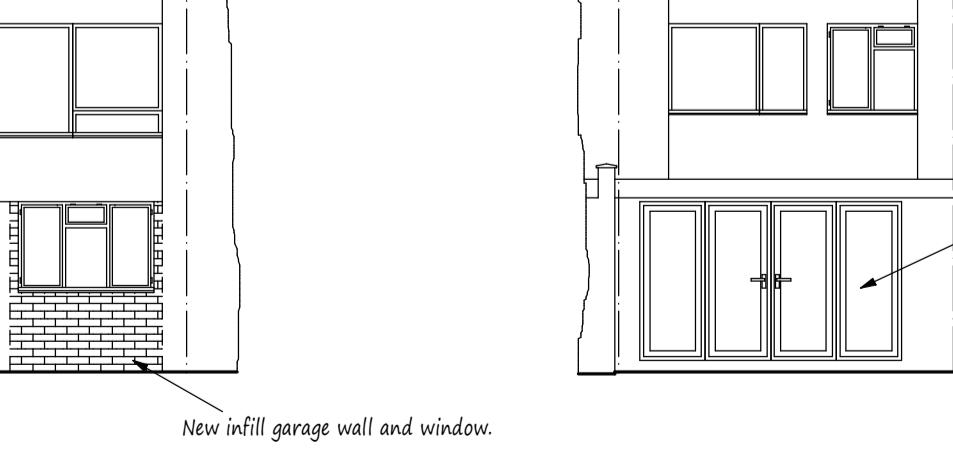

Front Elevation

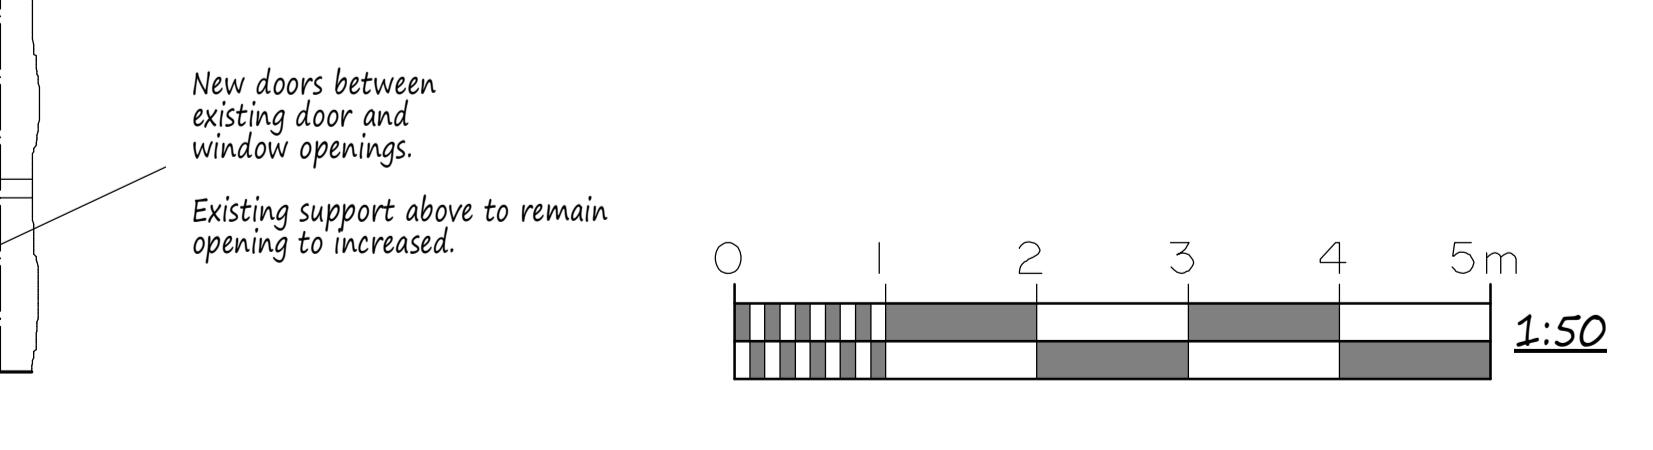

Rear Elevation

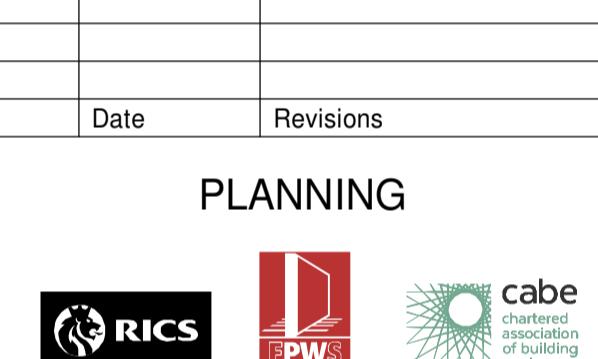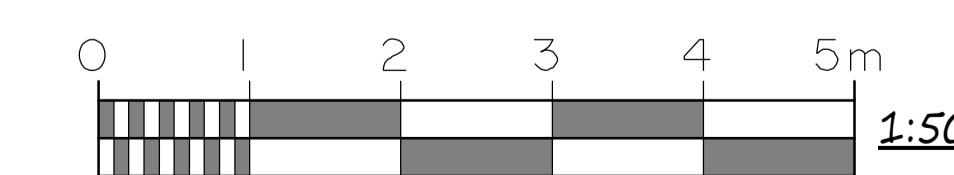

Architectural & Building Design

41 Swan Road
West Drayton
Middlesex
UB7 7JZ
t. 07956 391348
e. aodesign@btinternet.com

Client

Kane Simpson

Job Title

13 Old Farm Rd
West Drayton

Drawing Title
Existing & Proposed
floor plans/elevation

Scale
1:50 & A1

Date
June 24 Drawn by
AOD

Drg No.
13/OLD/01