




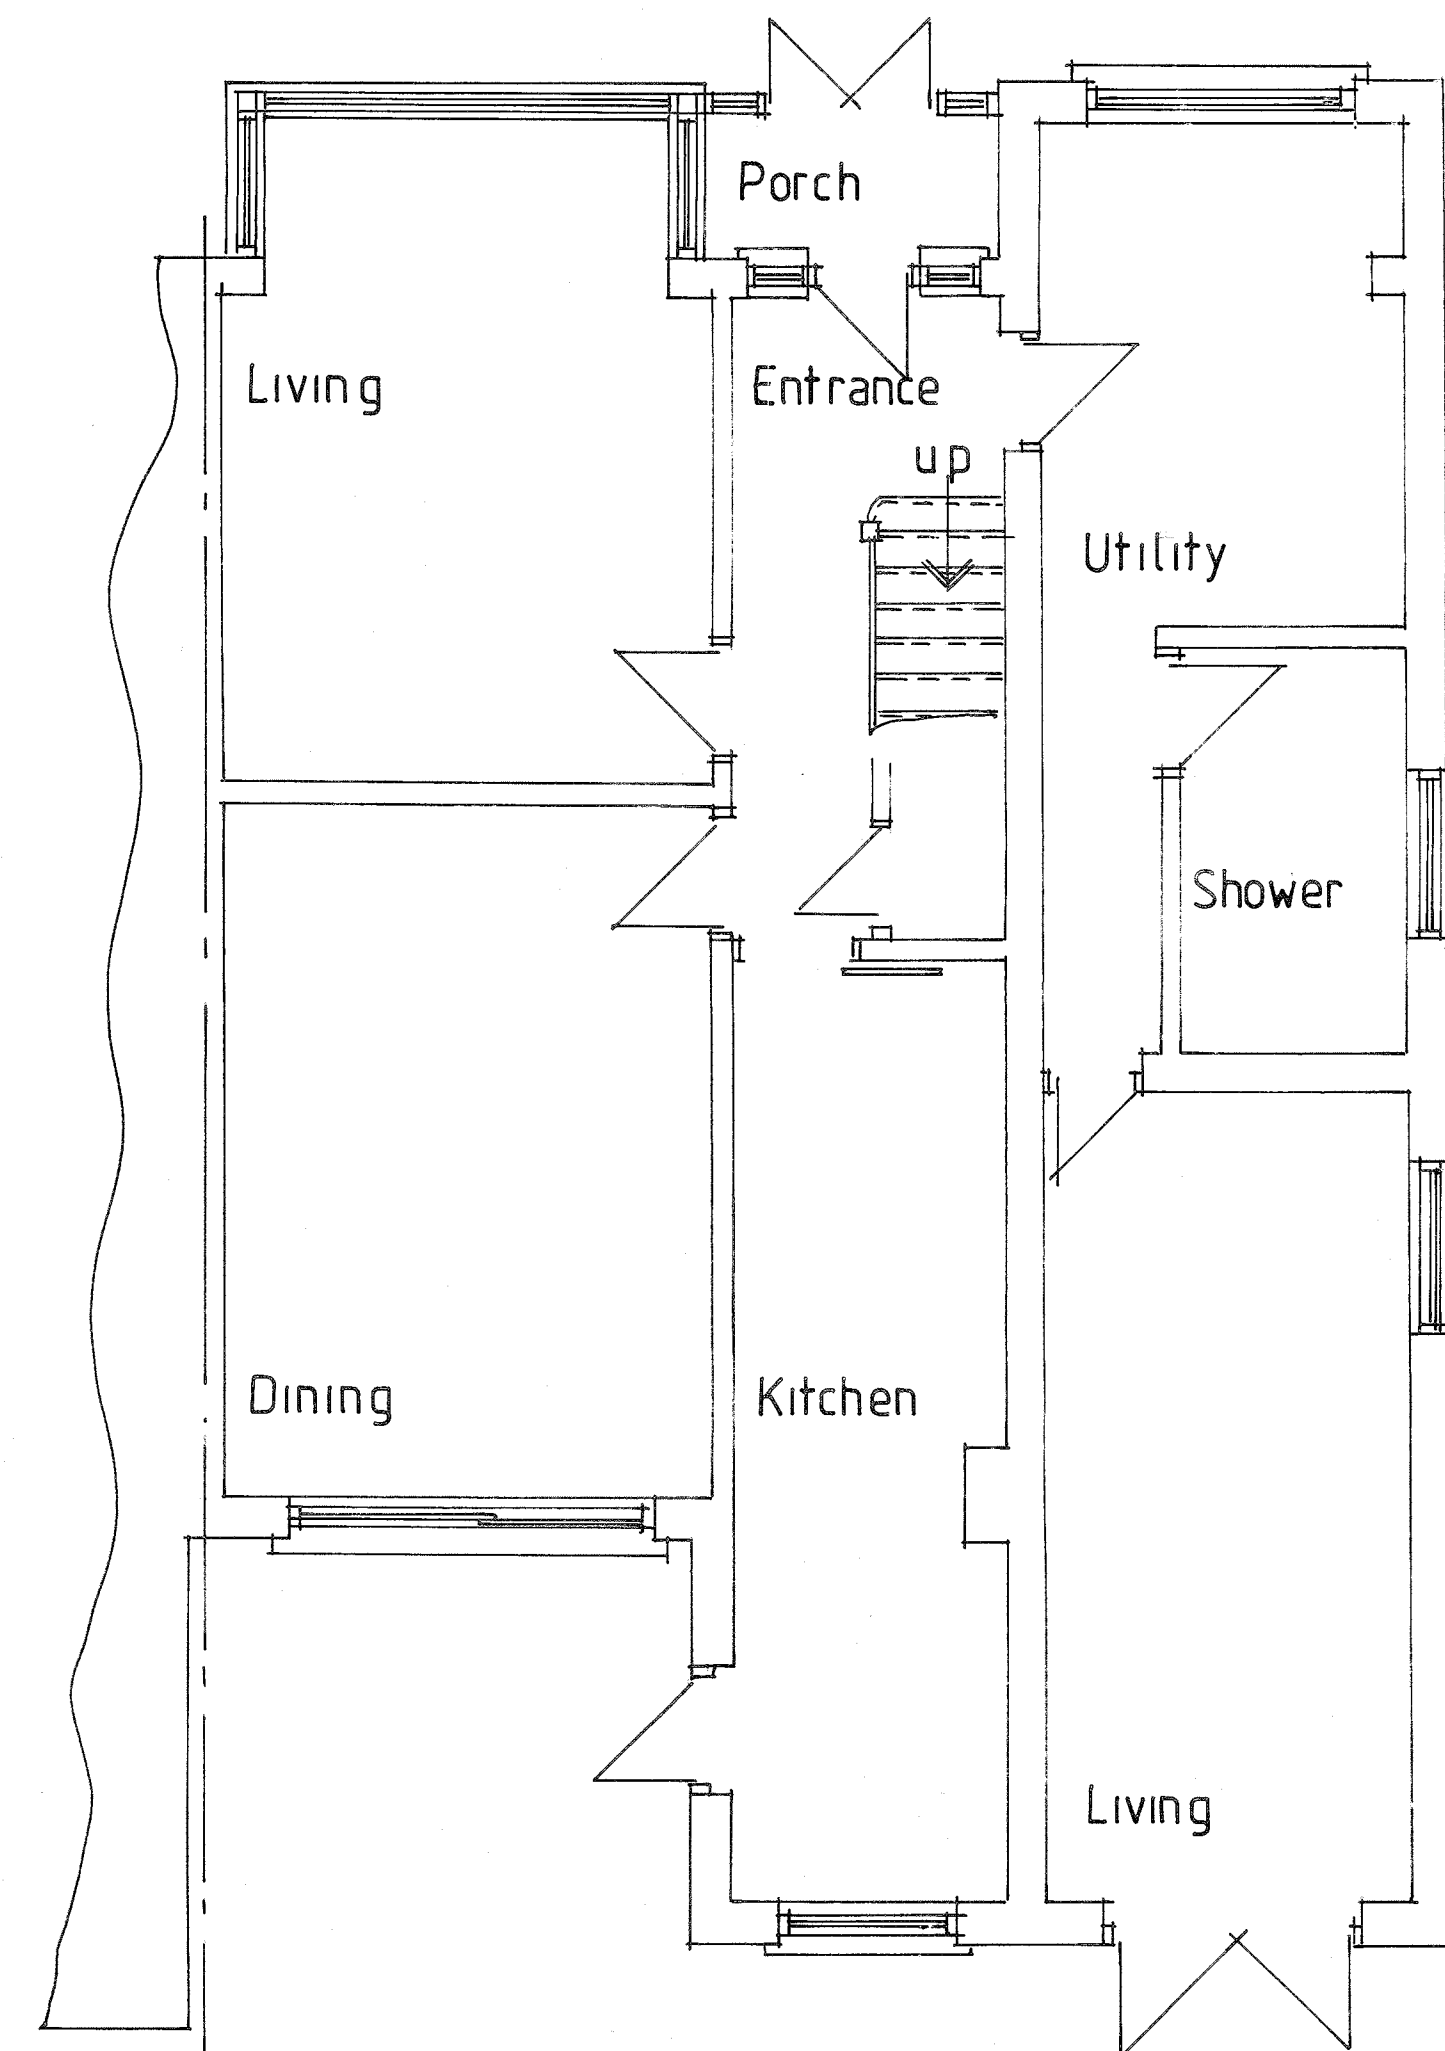


GROUND FLOOR PLAN

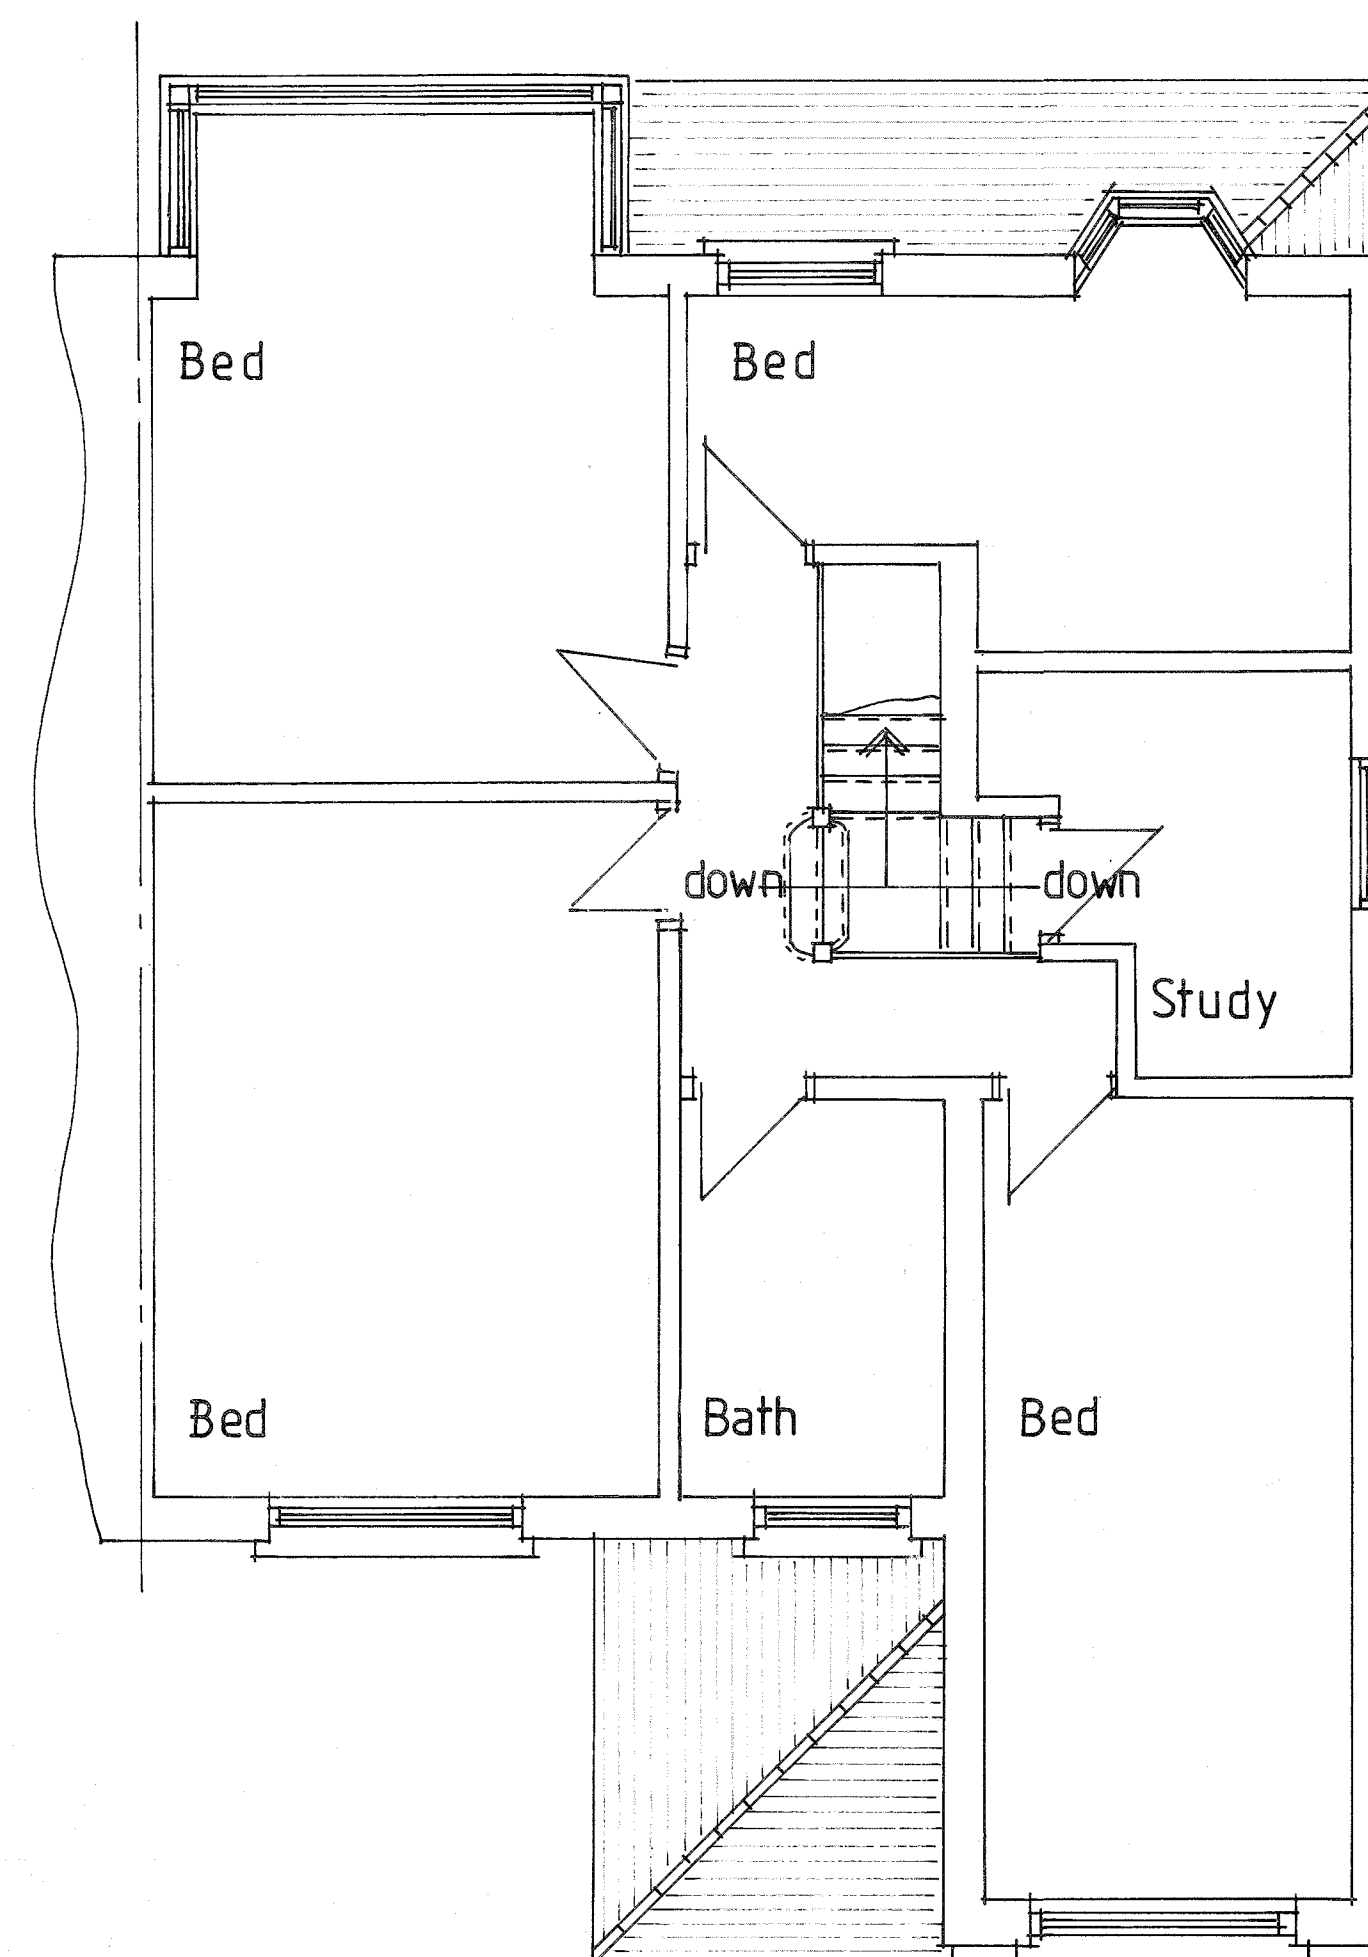


FIRST FLOOR PLAN

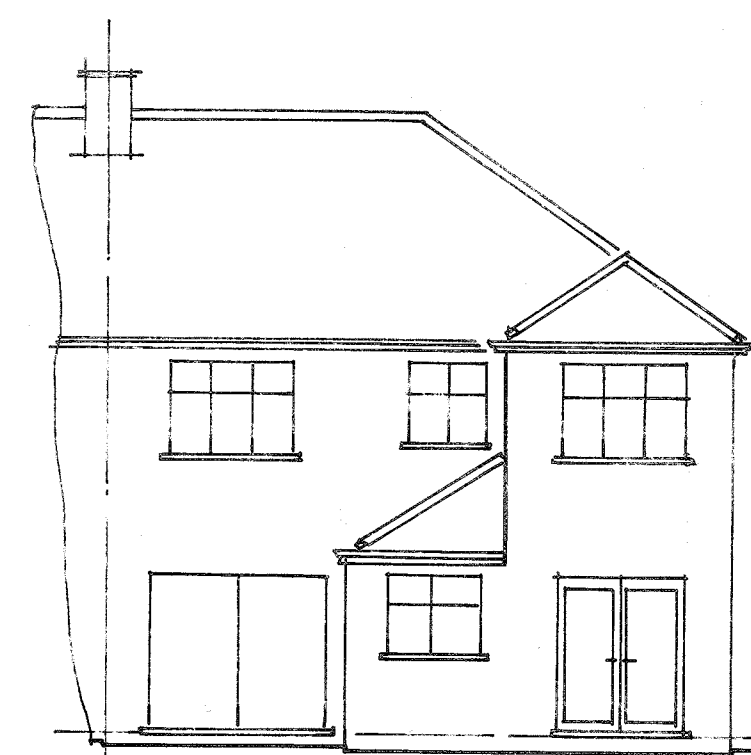


REAR ELEVATION

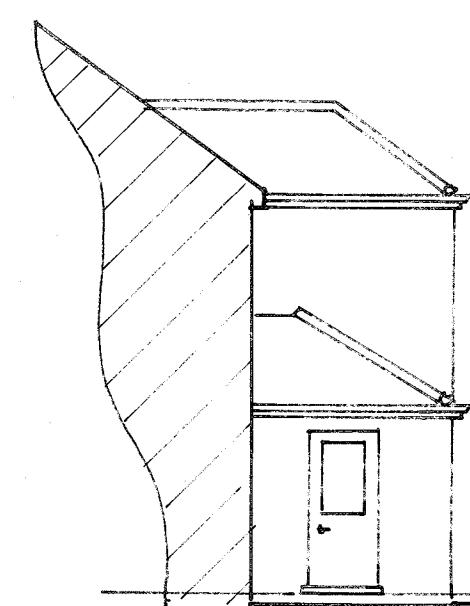

SIDE ELEVATION

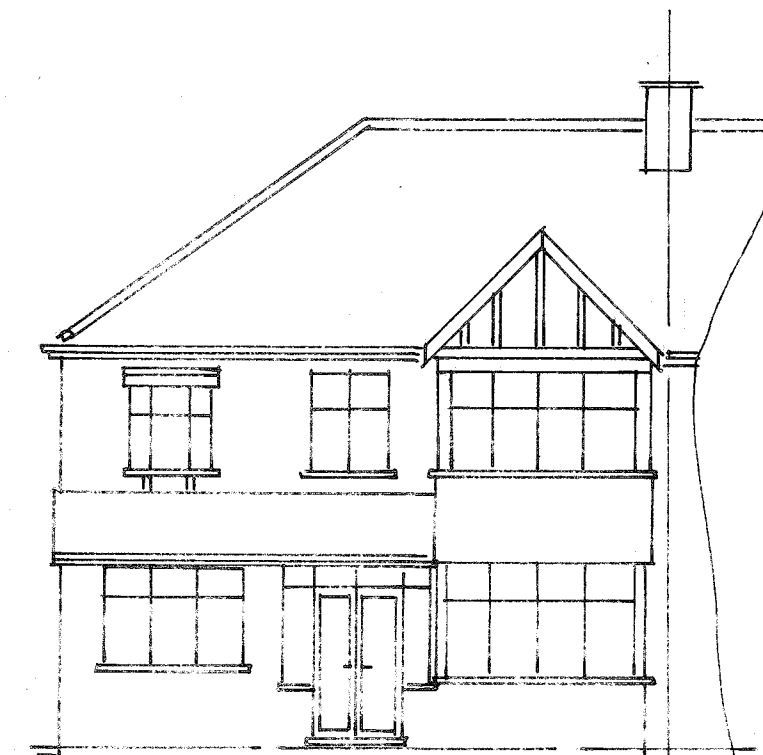

FRONT ELEVATION

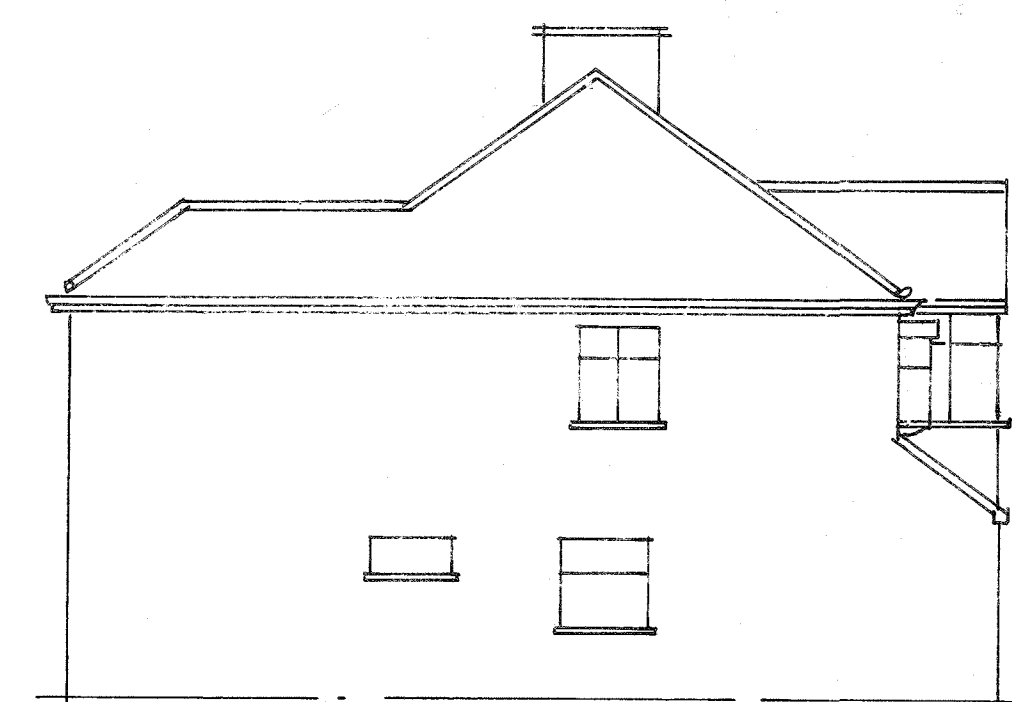

SIDE ELEVATION

THIS DRAWING TO BE READ
IN CONJUNCTION WITH DRG
No 4380/02

NOTES:
All dimensions must be checked on site and not
scaled from this drawing.

A	Date	Revisions

©copyright

Pottle & Co Ltd
Planning & Building Consultants
Suite A, 128 Manor Way
Ruislip, Middlesex, HA4 8HR
Tel: 01895 622800
www.pottle.uk.com

Client
MR MRS MADDAMS

Job Title
8 THURLSTONE ROAD
RUISLIP
MIDDX

Drawing Title
EXISTING FLOOR PLANS
AND ELEVATIONS

Scale 1:50, 1:100

Date March 2020 Drawn by C.D.

Drg No. 4380 /01 Rev.