


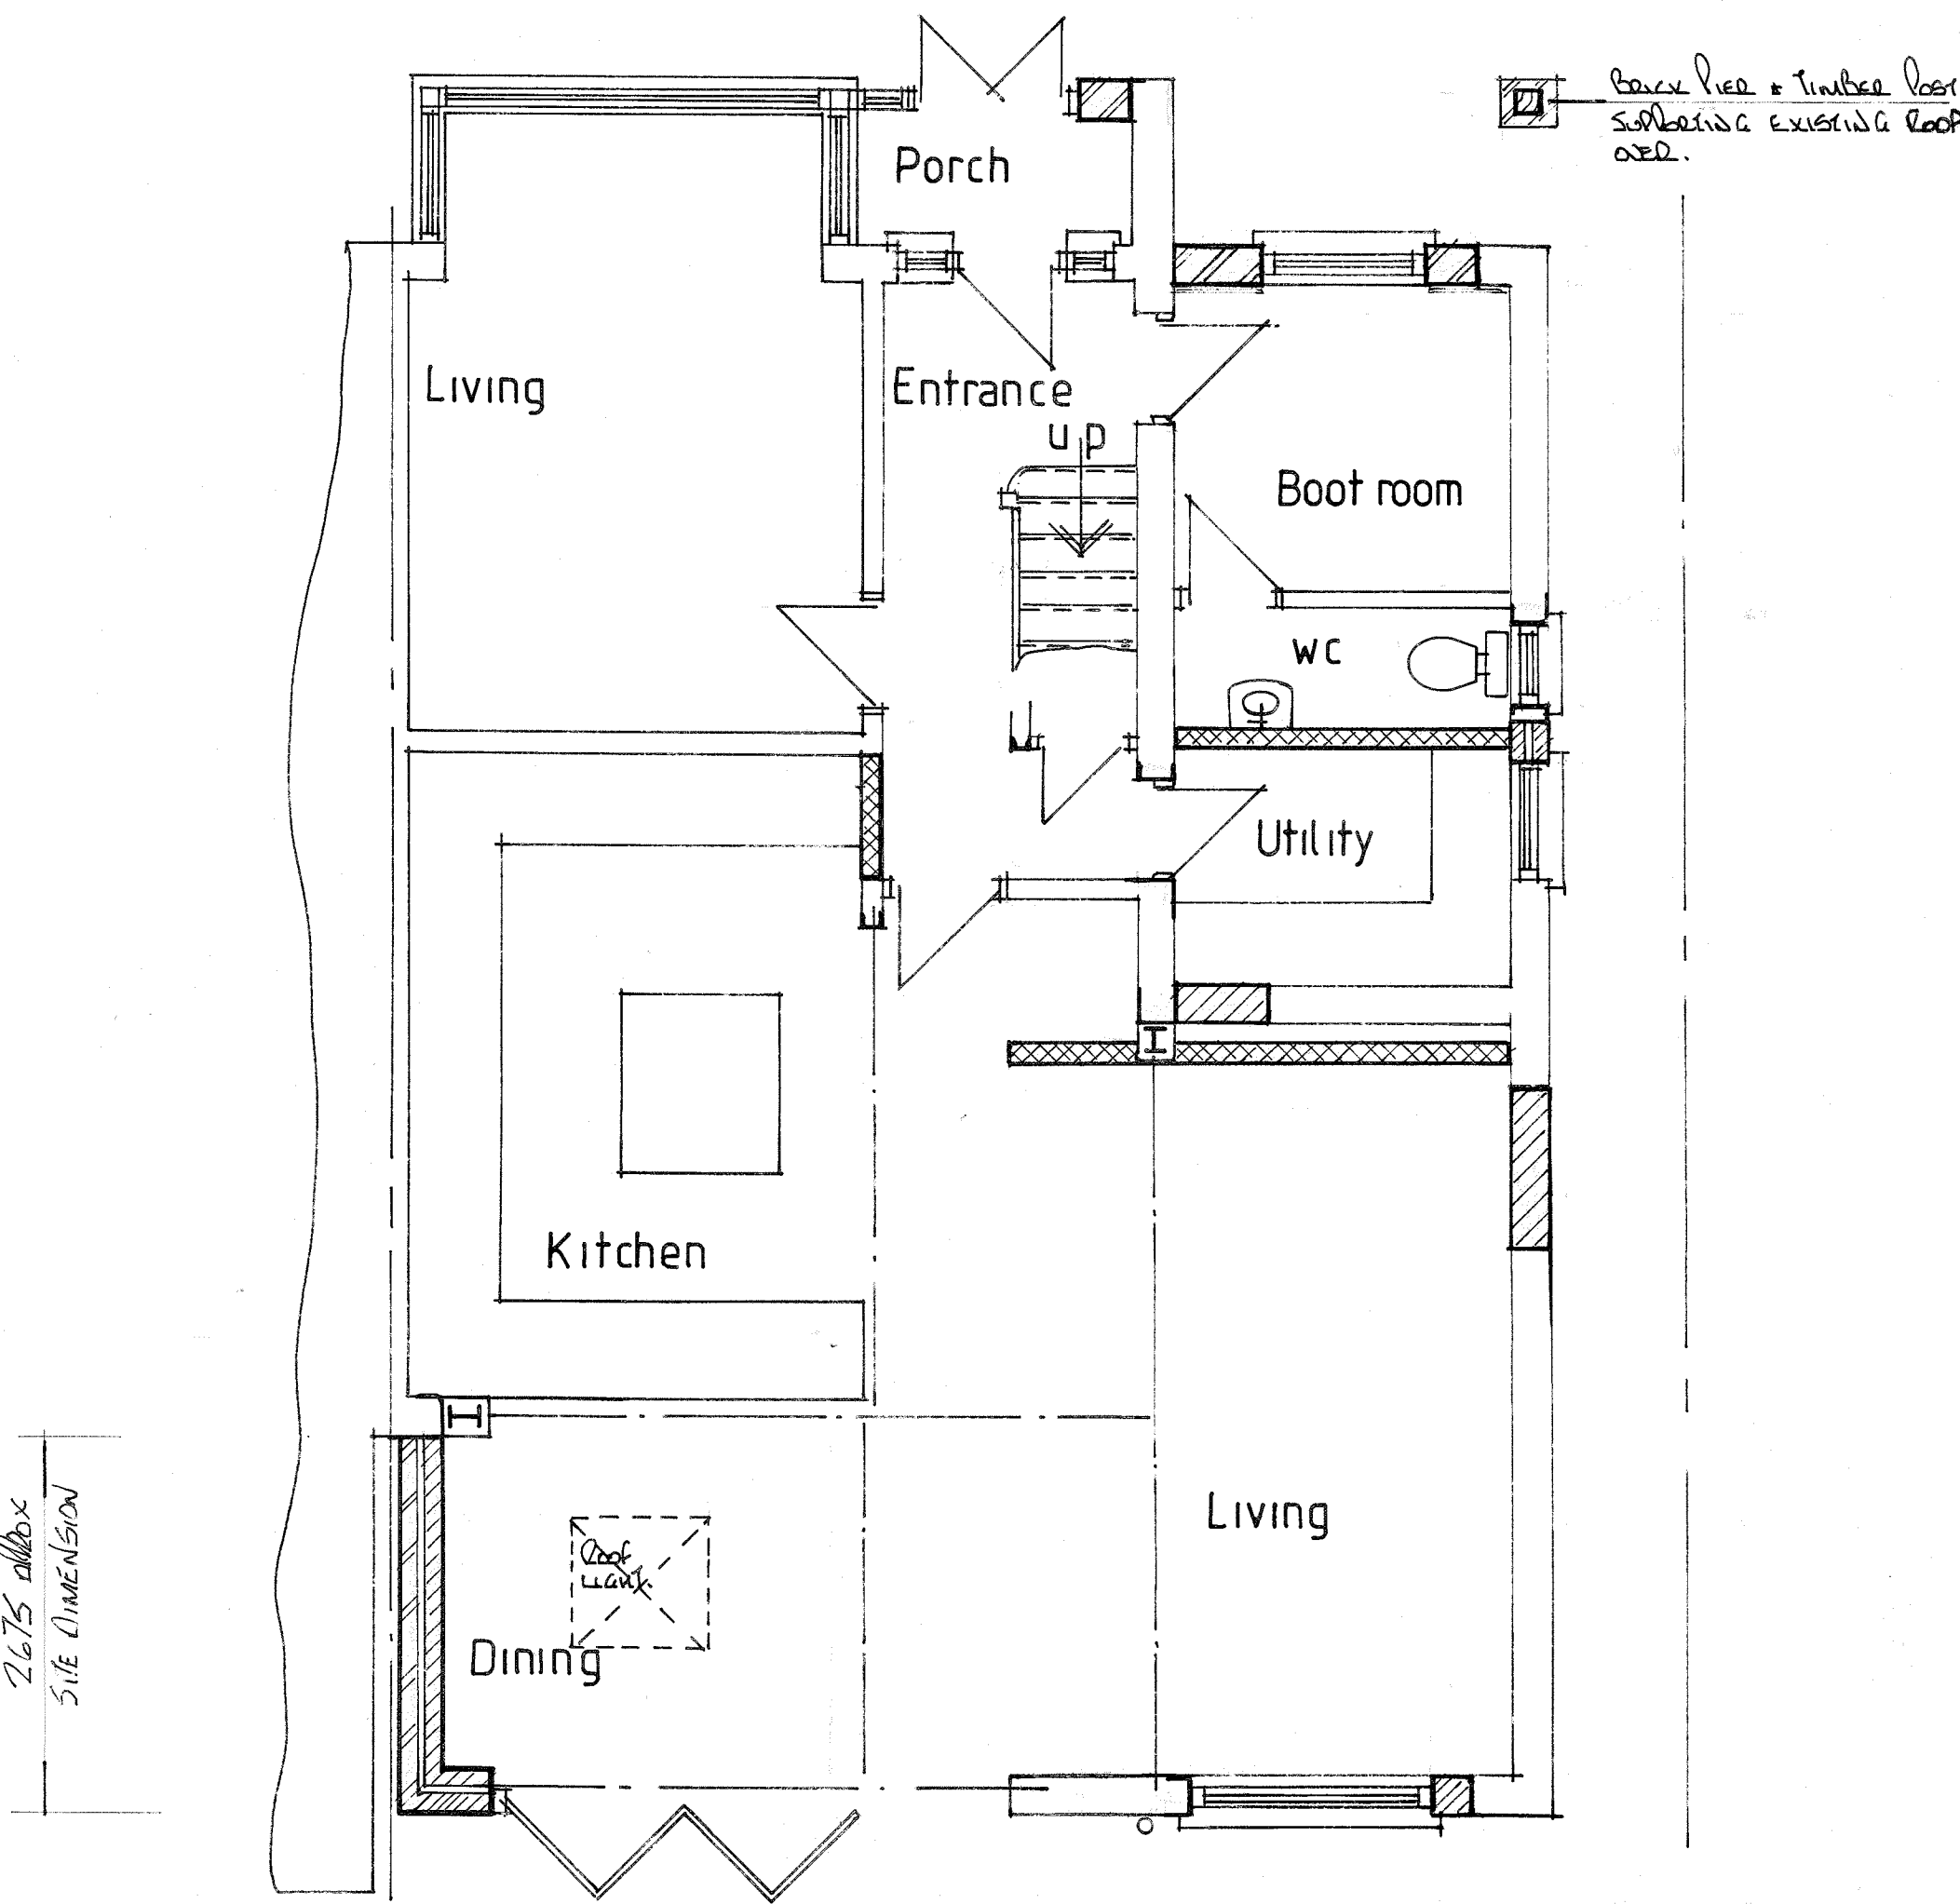


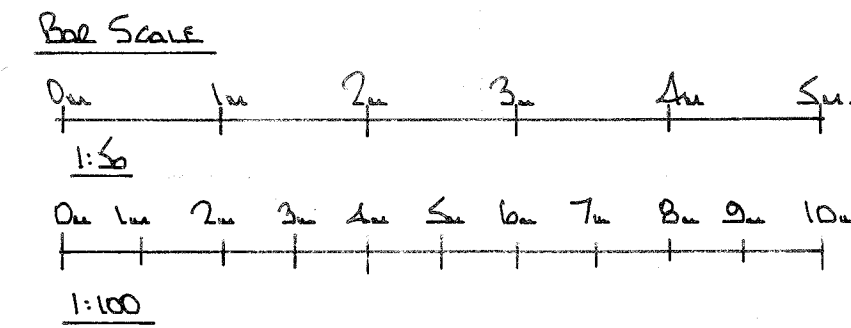

PROPOSED GROUND FLOOR PLAN

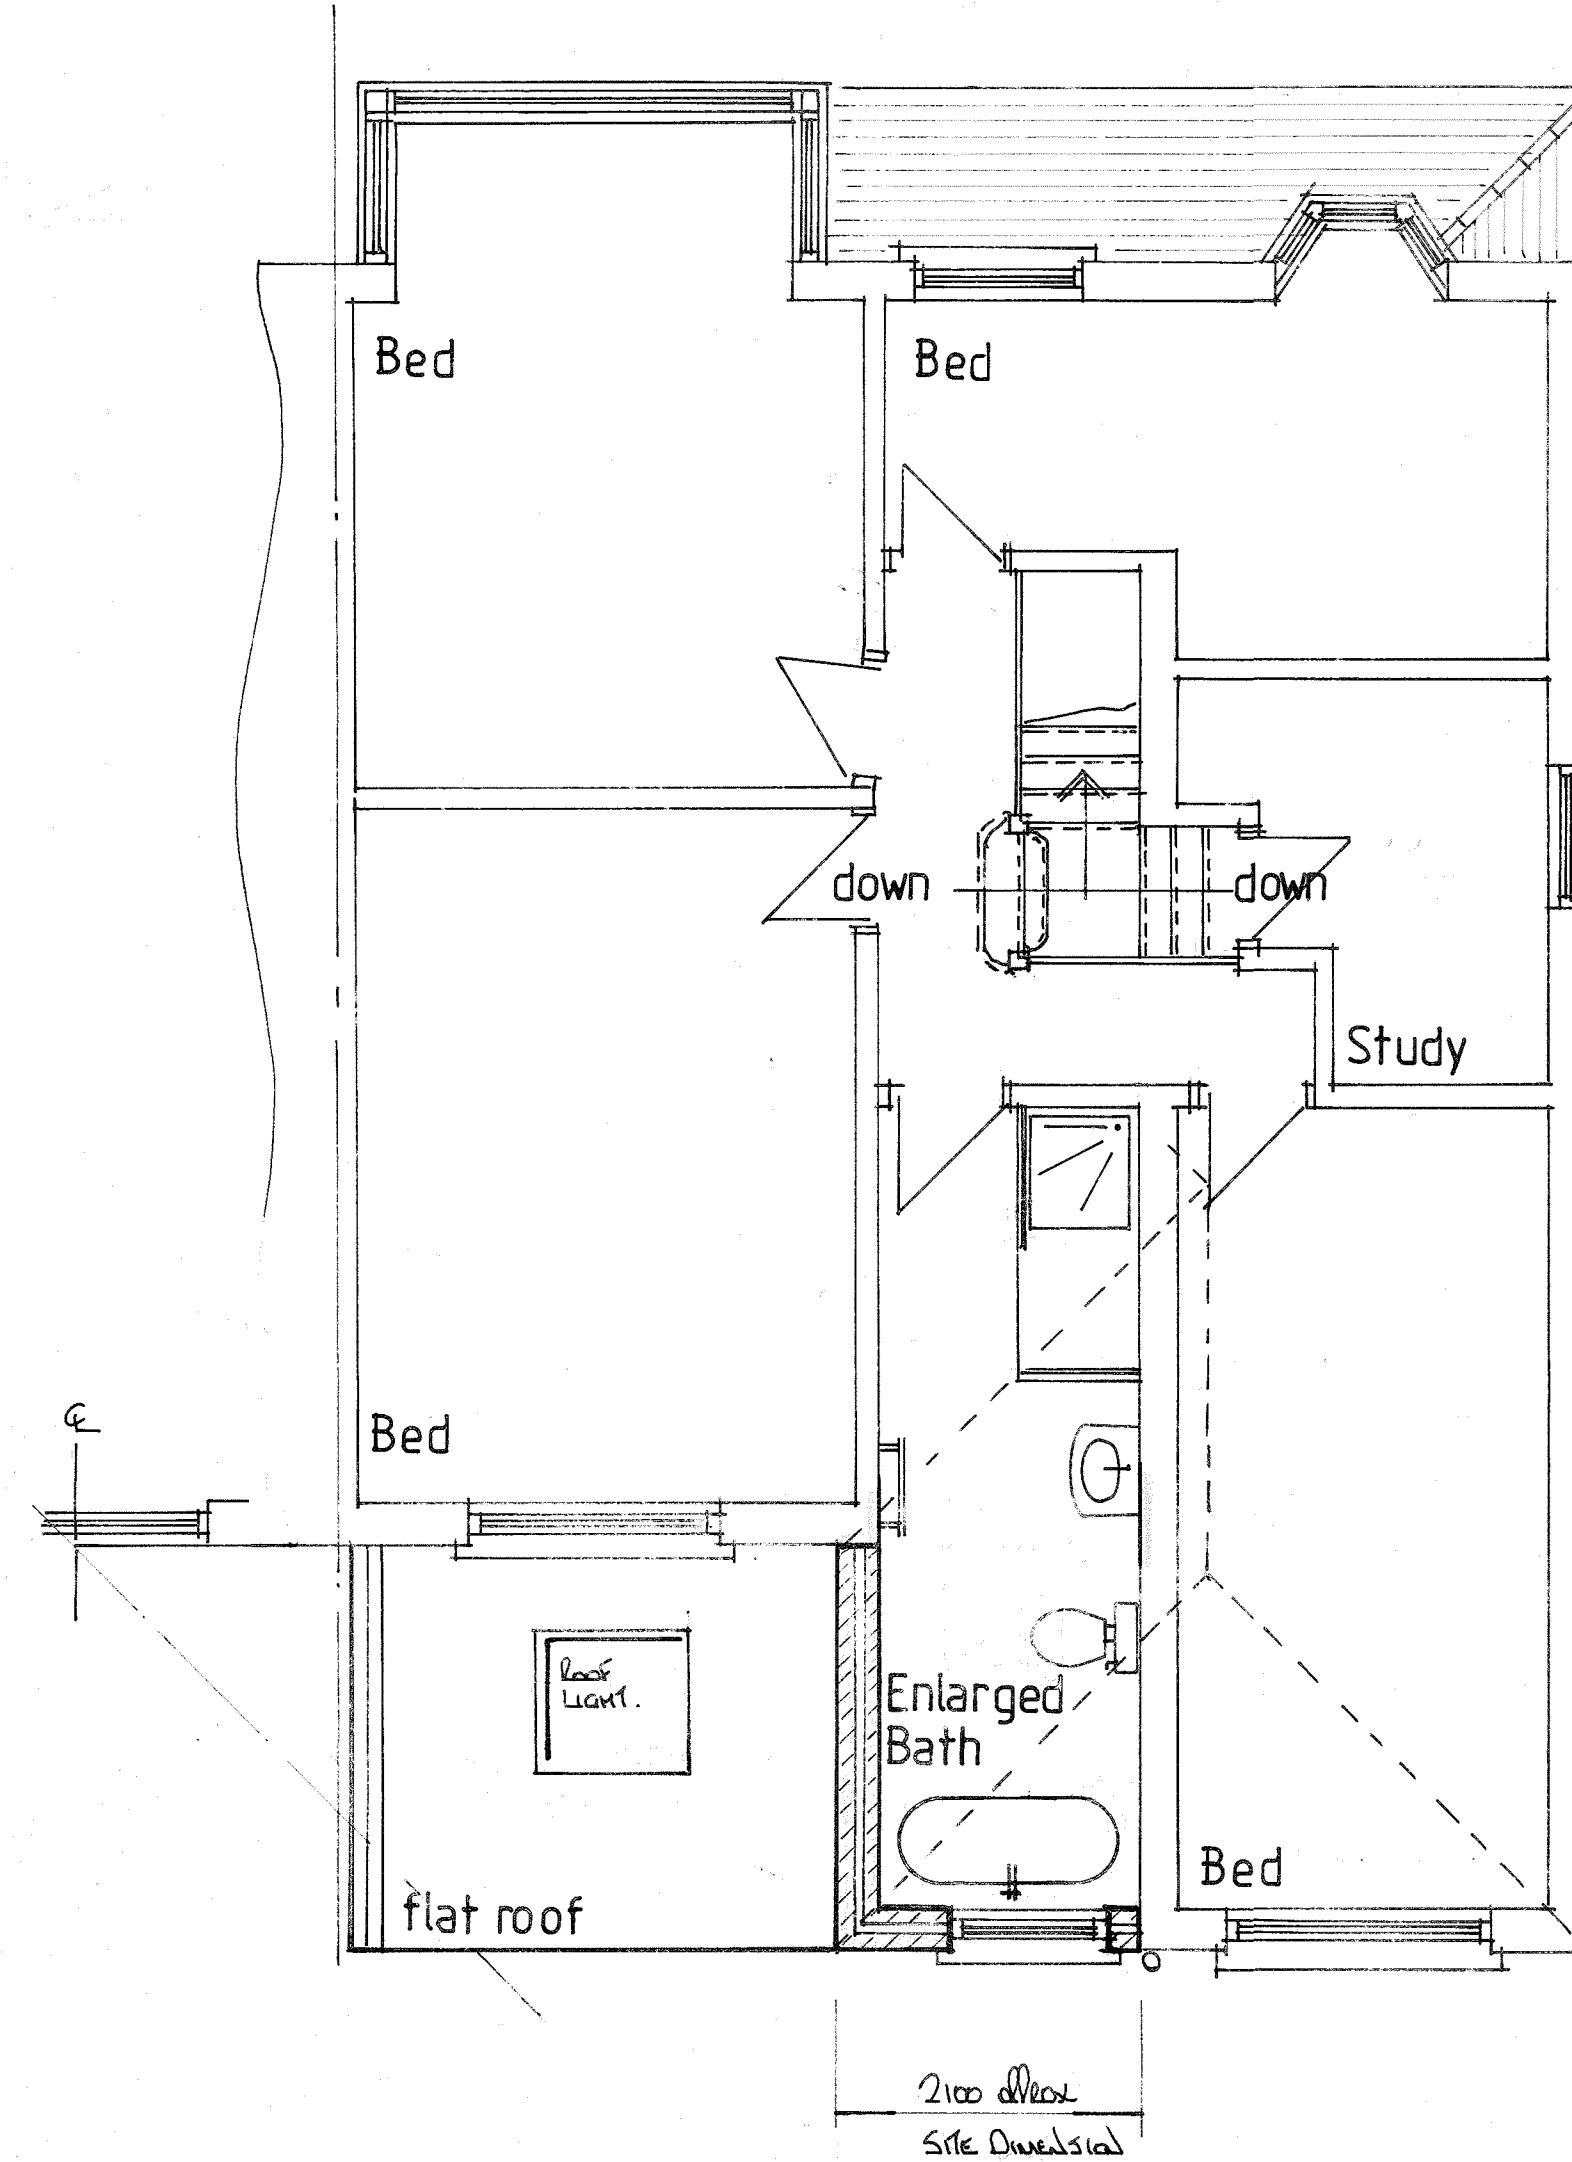


PROPOSED FIRST FLOOR PLAN

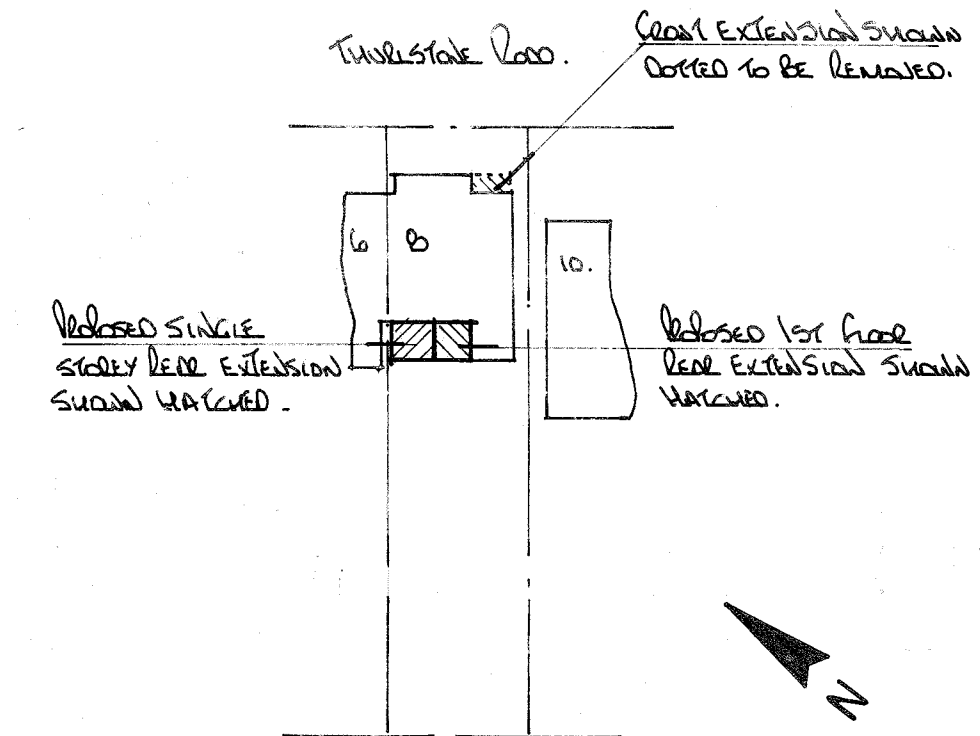


SITE PLAN scale 1:500

ALL MATERIALS TO MATCH EXISTING

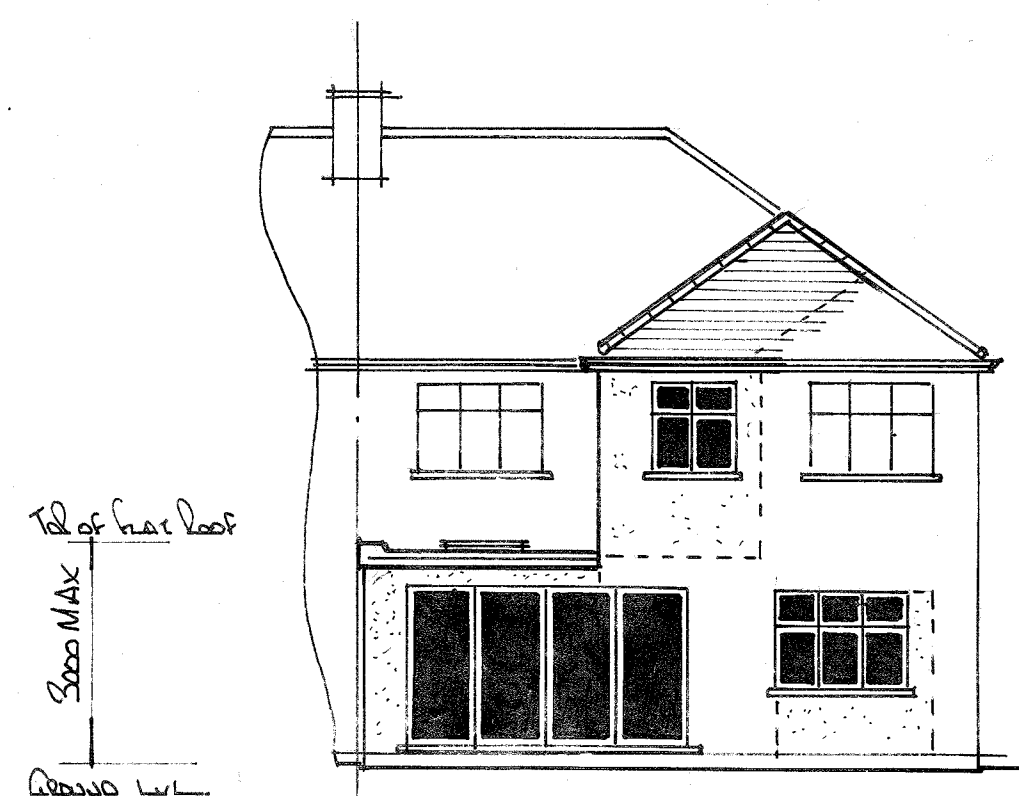


REAR ELEVATION

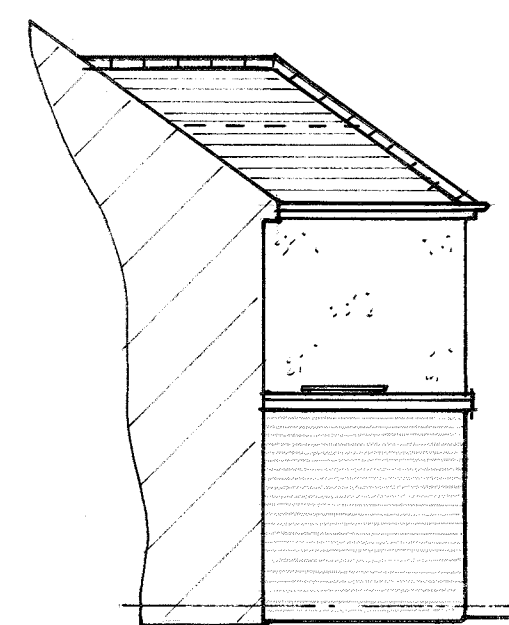

SIDE ELEVATION



FRONT ELEVATION

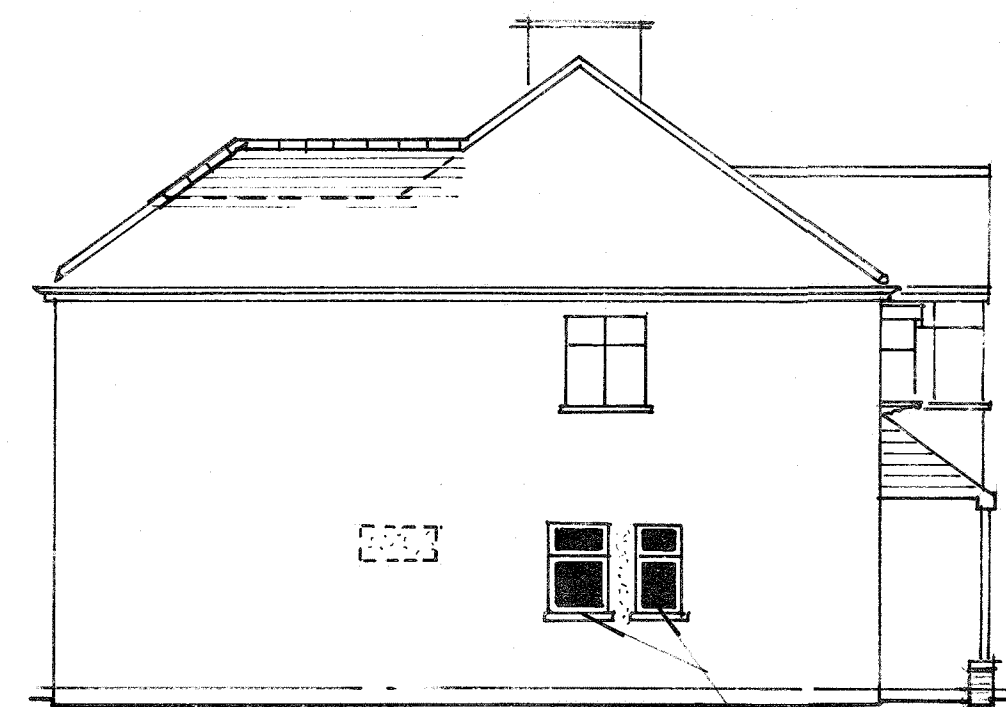

SIDE ELEVATION

THIS DRAWING TO BE READ
IN CONJUNCTION WITH DRG
No 4380 /01

NOTES:
All dimensions must be checked on site and not
scaled from this drawing.

A	Date	Revisions

©copyright

Pottle & Co Ltd
Planning & Building Consultants

Suite A, 128 Manor Way
Ruislip, Middlesex, HA4 8HR

Tel: 01895 622800
www.pottle.uk.com

Client
MR MRS MADDAMS

Job Title
8 THURLSTONE ROAD
RUISLIP
MIDDX

Drawing Title
PROPOSED PART SINGLE/
PART FIRST FLOOR REAR
EXTENSION AND FRONT
ALTERATION

Scale 1:50, 1:100, 1:500.

Date 12/02/2020 Drawn by GEL

Drg No. 4380 /02 Rev.