


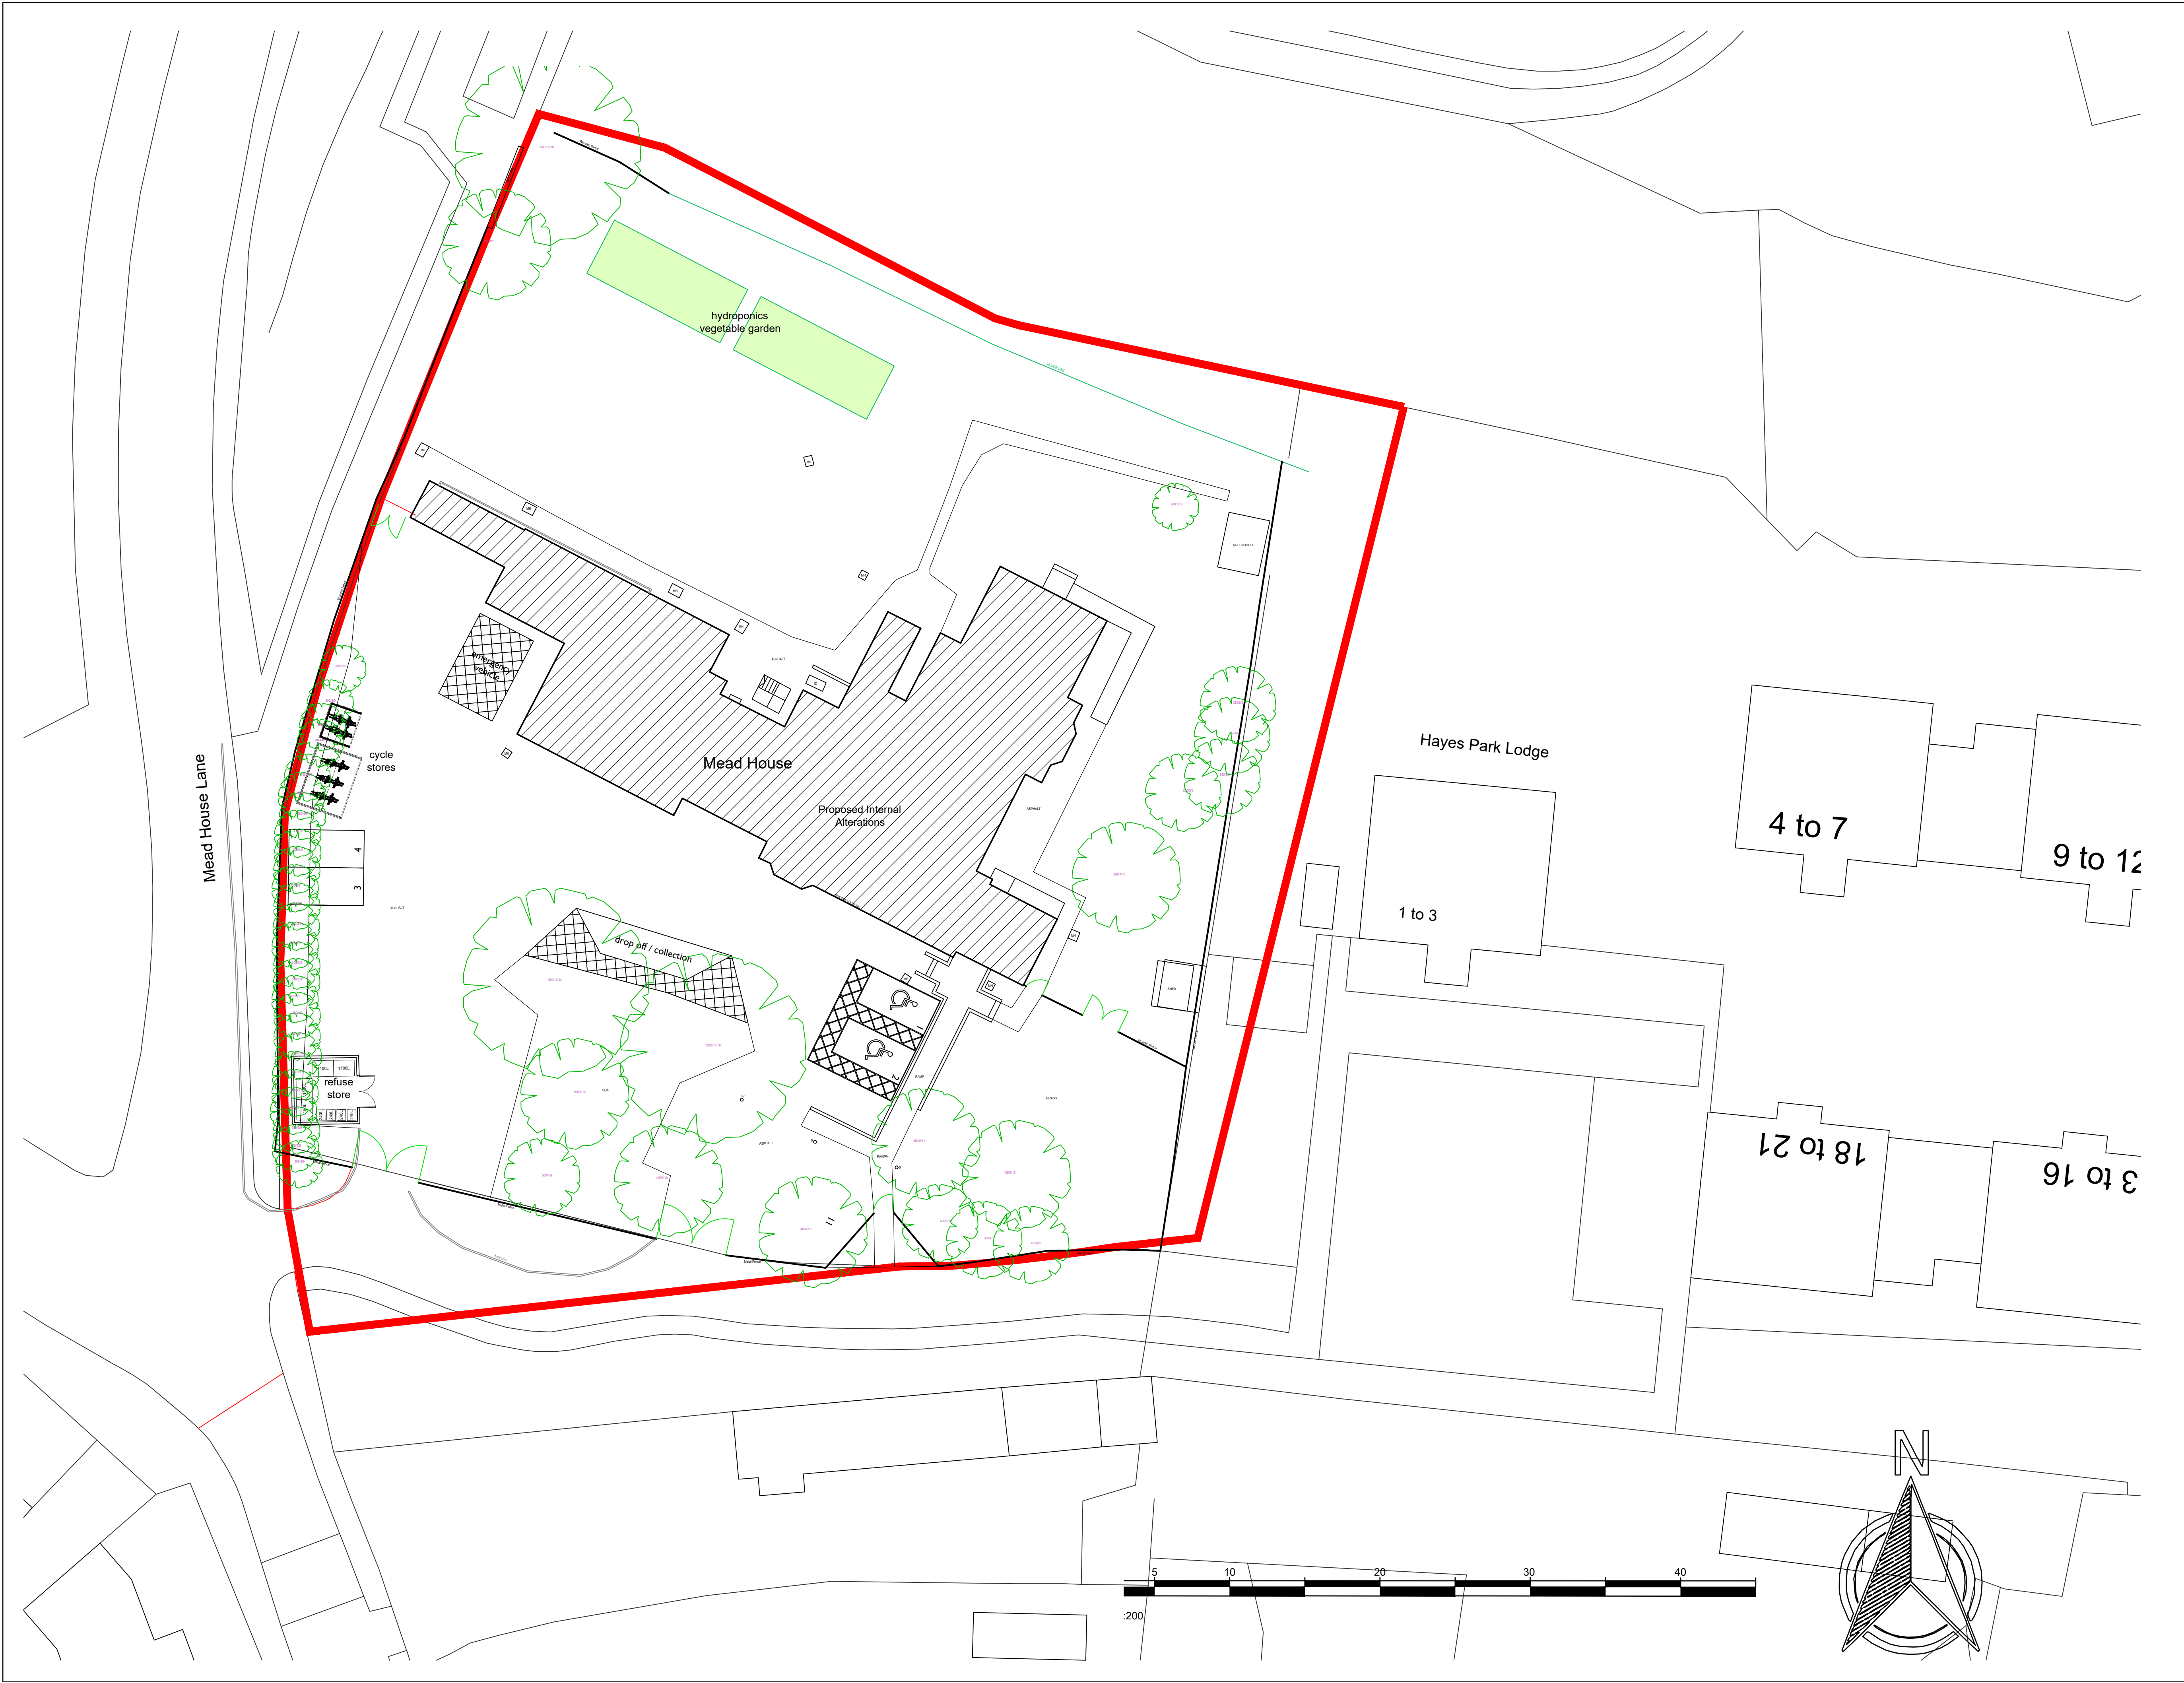

This Drawing is Copyright. ©

Note: All dimensions to be checked on site

AMENDMENTS:	
Revision	Date
A	Proposals amended following advice from EAS 25.03.25
B	Boundary amended as per Title Plan MX427847 26.03.25.

BUCKMASTERBATCUP

Architects Ltd.

CLIENT:

Reliant Care Ltd

PROJECT TITLE:

Mead House, Hayes End Road, Hayes, UB4 8EW - Proposed Ground, First and Second Floor Internal Alterations and Refurbishment and Rear Infill Extension to Ground, First and Second Floor

DRAWING TITLE:

Proposed Site Plan

SCALE: 1:200 @ A1

DATE: February 2025

SWANSEA

70 Walter Road

Swansea, SA1 4QA

T - 01792 466060

F - 01792 644646

www.bbarch.co.uk

info@bbarch.co.uk

LONDON

One Kingdom Street

Paddington Central

London, W2 6BD

BBA 951.P.24.B