


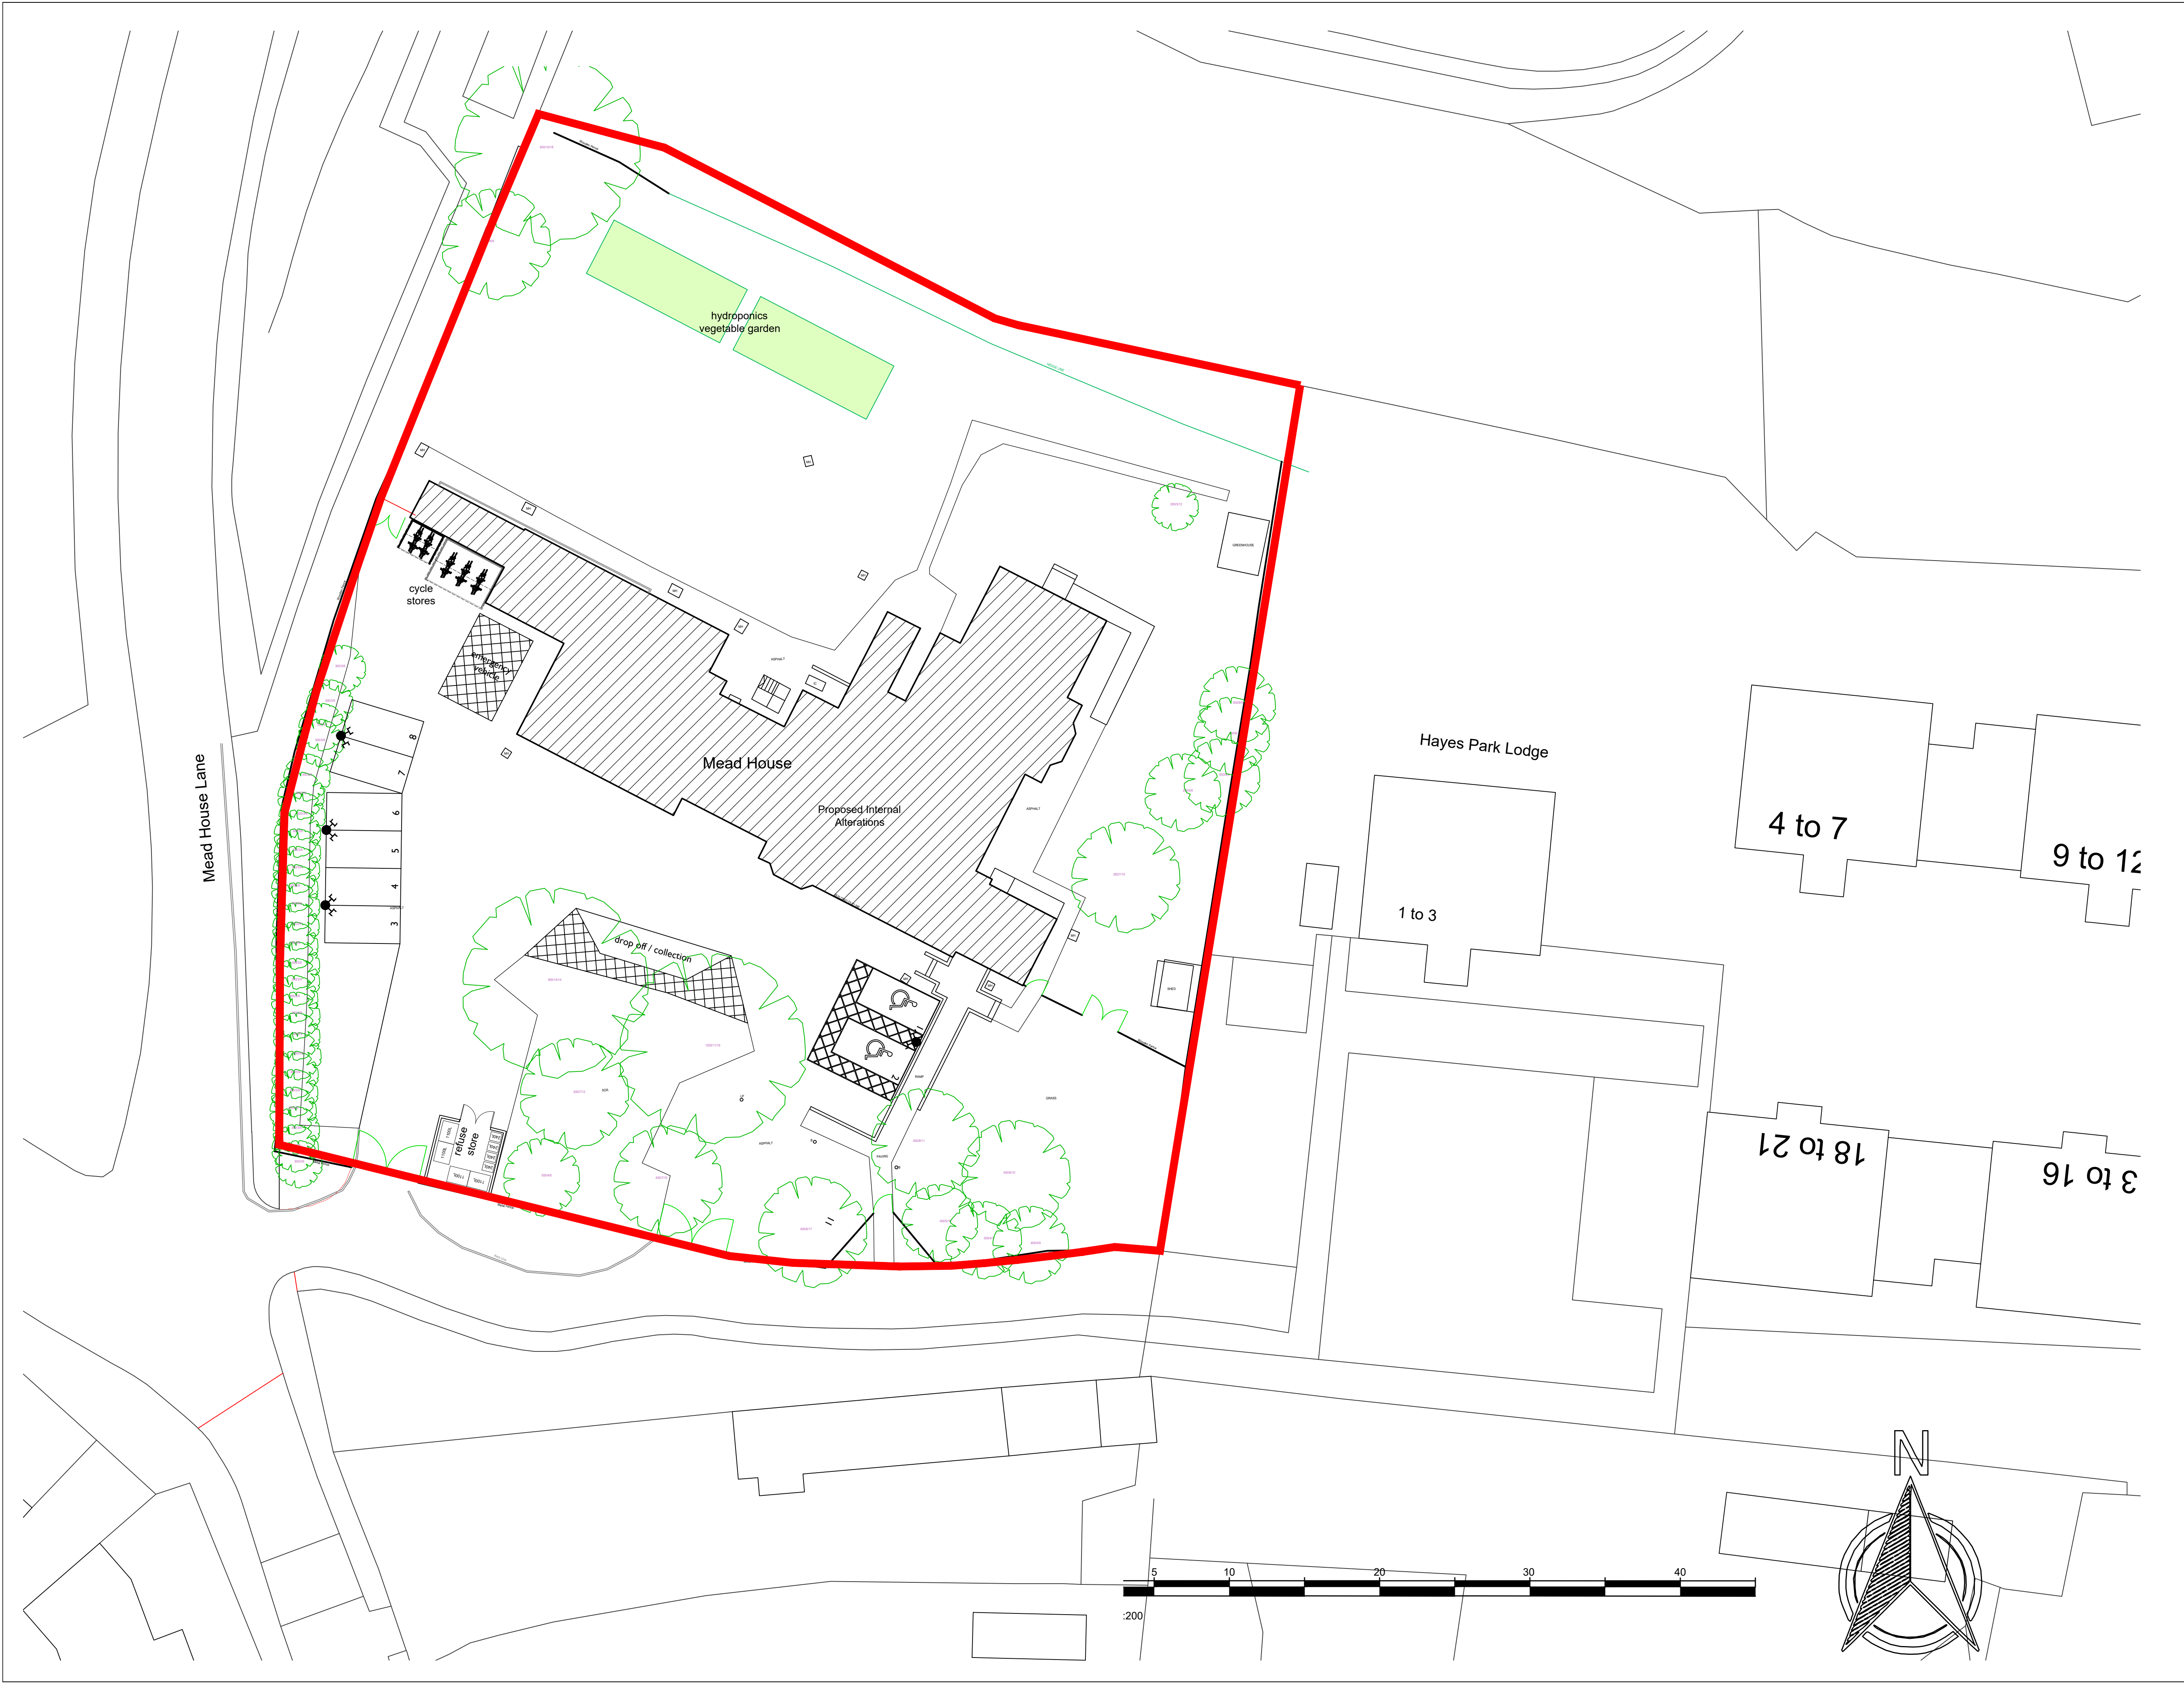

This Drawing is Copyright. ©

Note: All dimensions to be checked on site

AMENDMENTS:	
Revision	Date
A	Proposals amended following advice from EAS 25.03.25
B	Boundary amended as per Title Plan MX427847 26.03.25.
C	Parking, cycle storage and refuse store relocated to avoid trees on west boundary 06.08.25
D	Additional parking to Western boundary 18.08.25
E	EV charging points added (1 per space) added 19.08.25
F	Boundary amended as per Title Plan AGL619266 05.09.25



New double EV charging point - one per space provided

BUCKMASTERBATCUP
Architects Ltd.

CLIENT:
Reliant Care Ltd

PROJECT TITLE:
Mead House, Hayes End Road, Hayes, UB4 8EW - Proposed Ground, First and Second Floor Internal Alterations and Refurbishment and Rear Infill Extension to Ground, First and Second Floor

DRAWING TITLE:
Proposed Site Plan

SCALE: 1:200 @ A1	DATE: February 2025
SWANSEA 70 Walter Road Swansea, SA1 4QA T - 01792 466060 F - 01792 644646 www.bbarch.co.uk info@bbarch.co.uk	LONDON One Kingdom Street Paddington Central London, W2 6BD BBA 951.P.24.F