
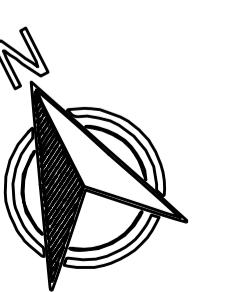


EXISTING ROOF PLAN

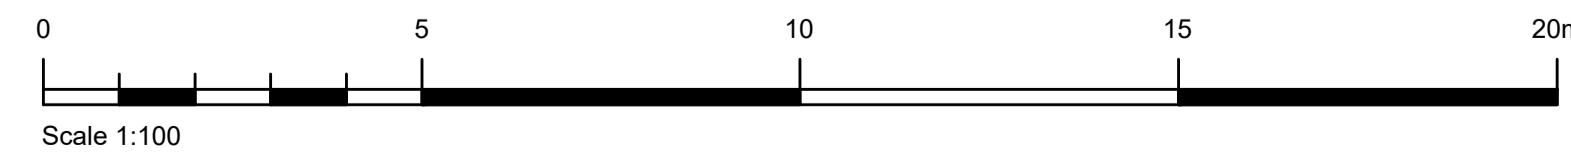

BBA951.P.28

This Drawing is Copyright. ©  
Note: All dimensions to be checked on site

AMENDMENTS:  
Revision \_\_\_\_\_ Date \_\_\_\_\_

Reliant Care Ltd

BUCKMASTERBATCUP  
Architects Ltd.

CLIENT:  
Reliant Care Ltd

PROJECT TITLE:  
Mead House, Hayes End Road, Hayes, UB4 8EW -  
Proposed Ground, First and Second Floor Internal  
Alterations and Refurbishment and Rear Infill  
Extension to Ground, First and Second Floor

DRAWING TITLE:  
Existing Roof Plan

SCALE: 1:100 @ A1 DATE: February 2025

SWANSEA LONDON  
70 Walter Road One Kingdom Street  
Swansea, SA1 4QA Paddington Central  
T - 01792 466060 London, W2 6BD  
F - 01792 644646  
www.bbarch.co.uk  
info@bbarch.co.uk