

EXISTING NORTH EAST ELEVATION



EXISTING SOUTH WEST ELEVATION

This Drawing is Copyright. ©
Note: All dimensions to be checked on site

AMENDMENTS:
Revision Date

A Drawings developed and external finishes shown.
25.03.25

BUCKMASTERBATCUP
Architects Ltd.

CLIENT:


Reliant Care Ltd

PROJECT TITLE:
Mead House, Hayes End Road, Hayes, UB4 8EW -
Proposed Ground, First and Second Floor Internal
Alterations and Refurbishment and Rear Infill
Extension to Ground, First and Second Floor

DRAWING TITLE:
Existing SW and NE Elevations

SCALE: 1:100 @ A1 DATE: February 2025

SWANSEA **LONDON**
70 Walter Road One Kingdom Street
Swansea, SA1 4QA Paddington Central
T - 01792 466060 London, W2 6BD
F - 01792 644646
www.bbarch.co.uk
info@bbarch.co.uk

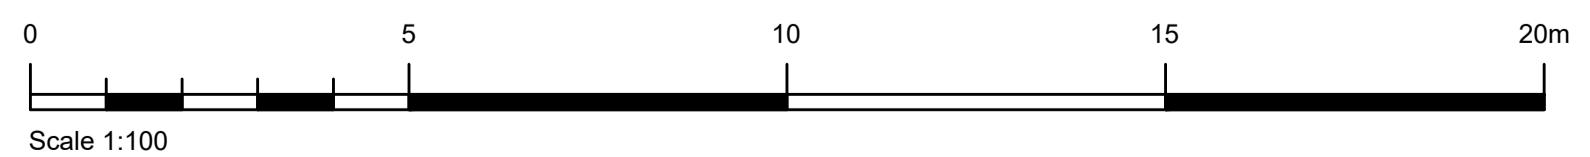

BBA 95 I.P.29.A